


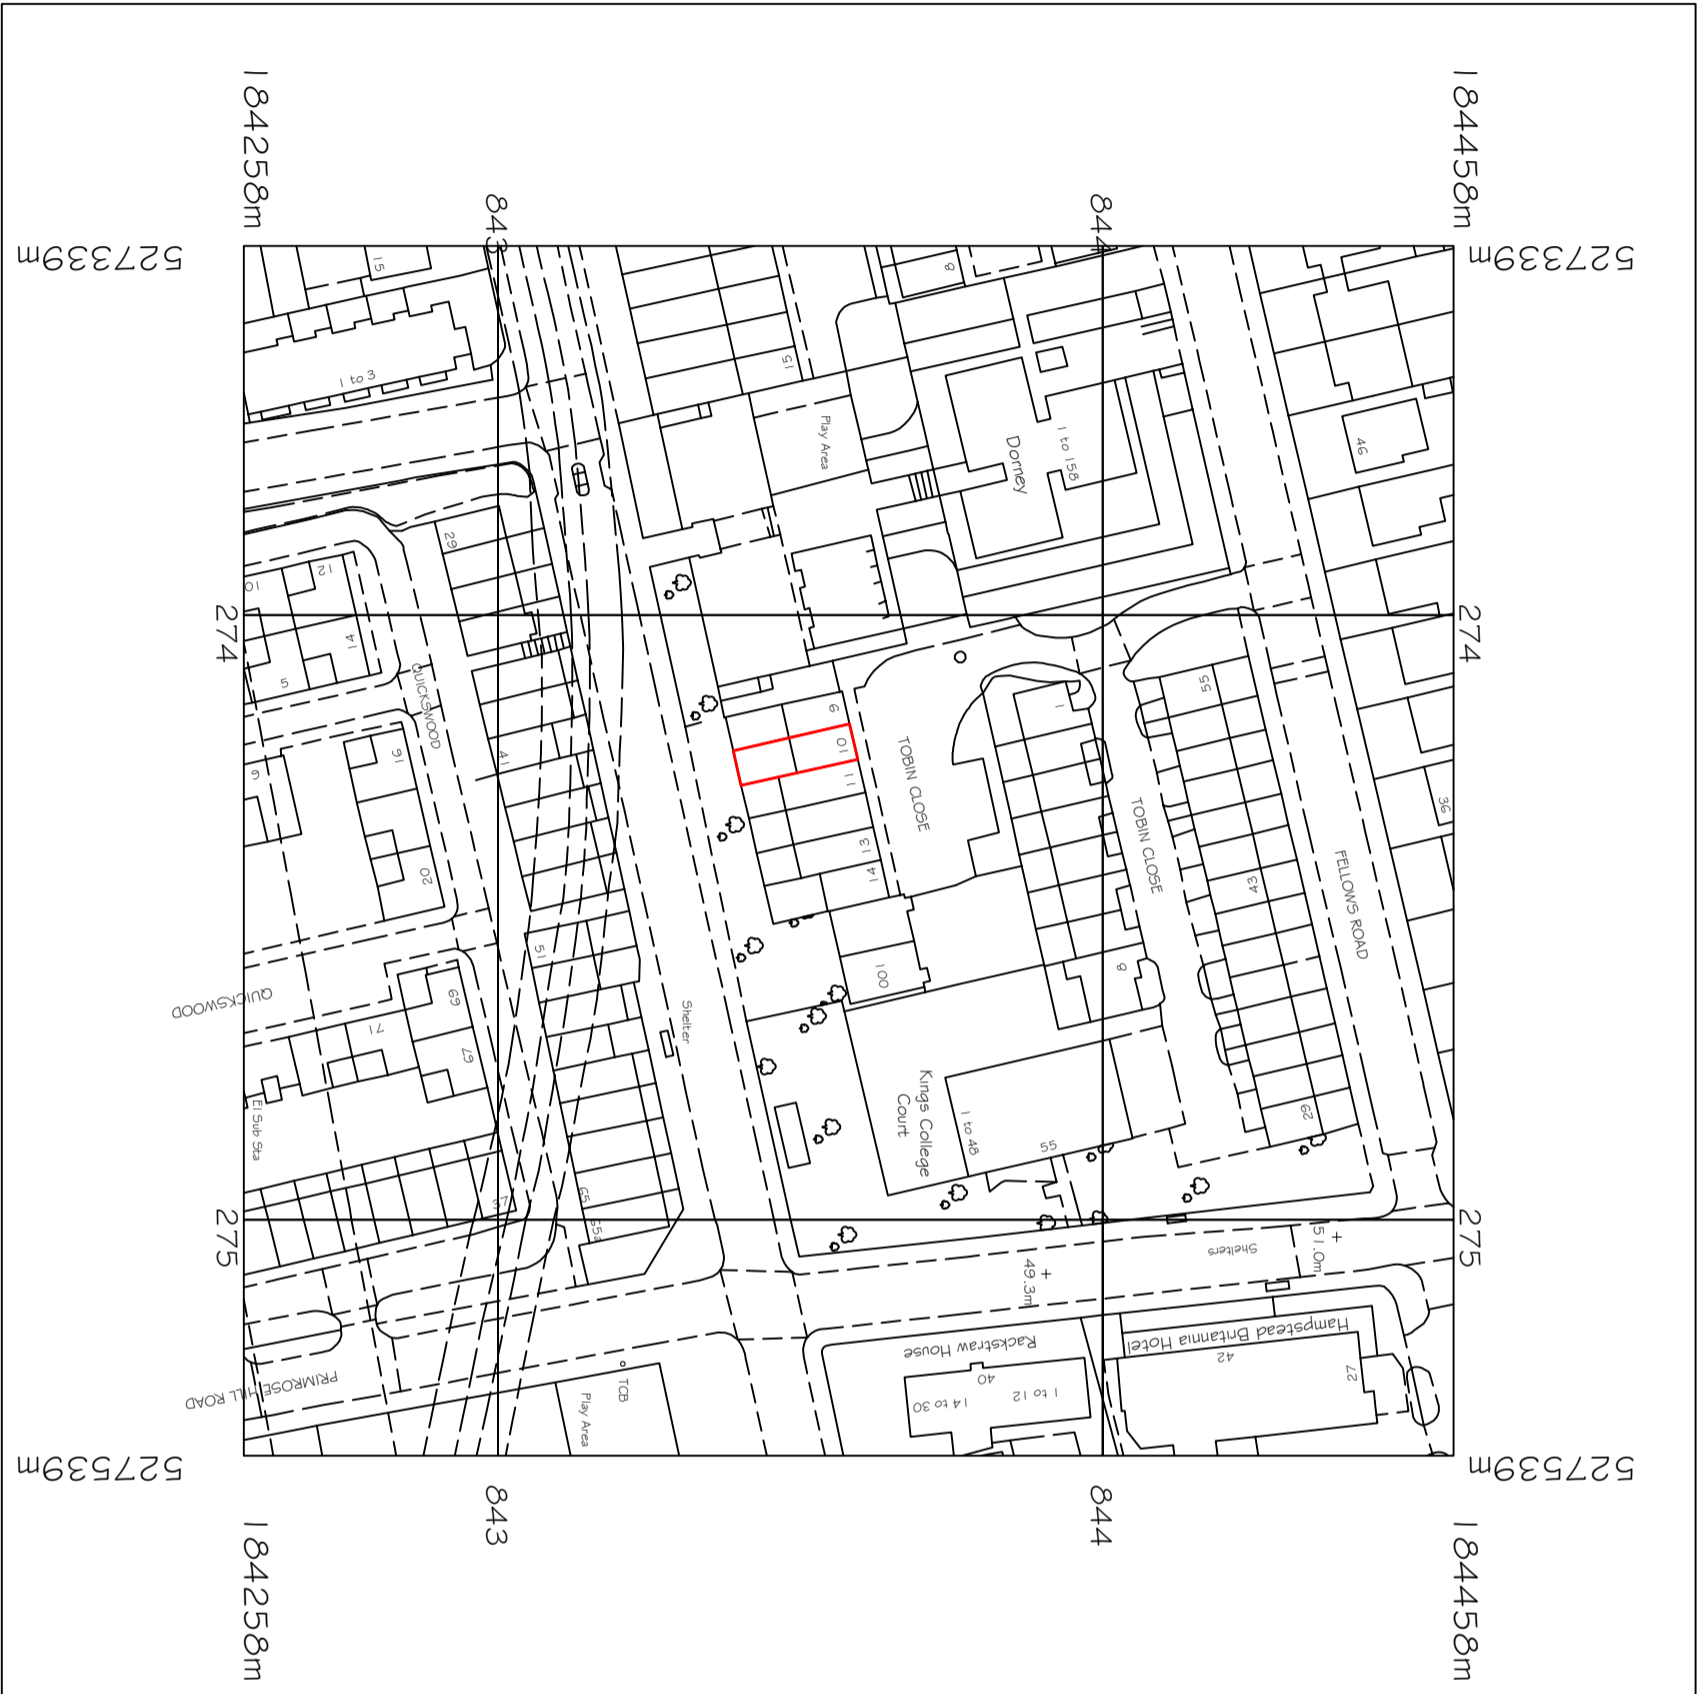

KEY



Metres

NOTES

1. Do not scale & print this drawing.
2. The contractor and each other must be held responsible for any errors or omissions in the drawing.
3. Report all drawing errors, omissions and discrepancies to the architect/designer.

**KASIA WHITFIELD DESIGN**

KASIAWHITFIELD@GMAIL.COM  
TEL: 0207 318 8888  
M: 07786203533

JOB 10 TOBIN CLOSE  
LONDON NW3 3DY  
TITLE LOCATION PLAN

DATE	SCALE	STATUS
2021.01.18	1:1250@A3	MAP
PROJECT NO.	DRAWING NO.	REVISION
TC10	EX0	