



Interior Elevation B @ 1:20

NOTES:

- 1. New internal partition with painted wall-panelling and profiled timber beads, reversible. Beads to match existing original applied bed mould panel beads
- 2. Original timber staircase to be retained and repaired
- 3. Existing external doors and side lights, to be retained and repaired

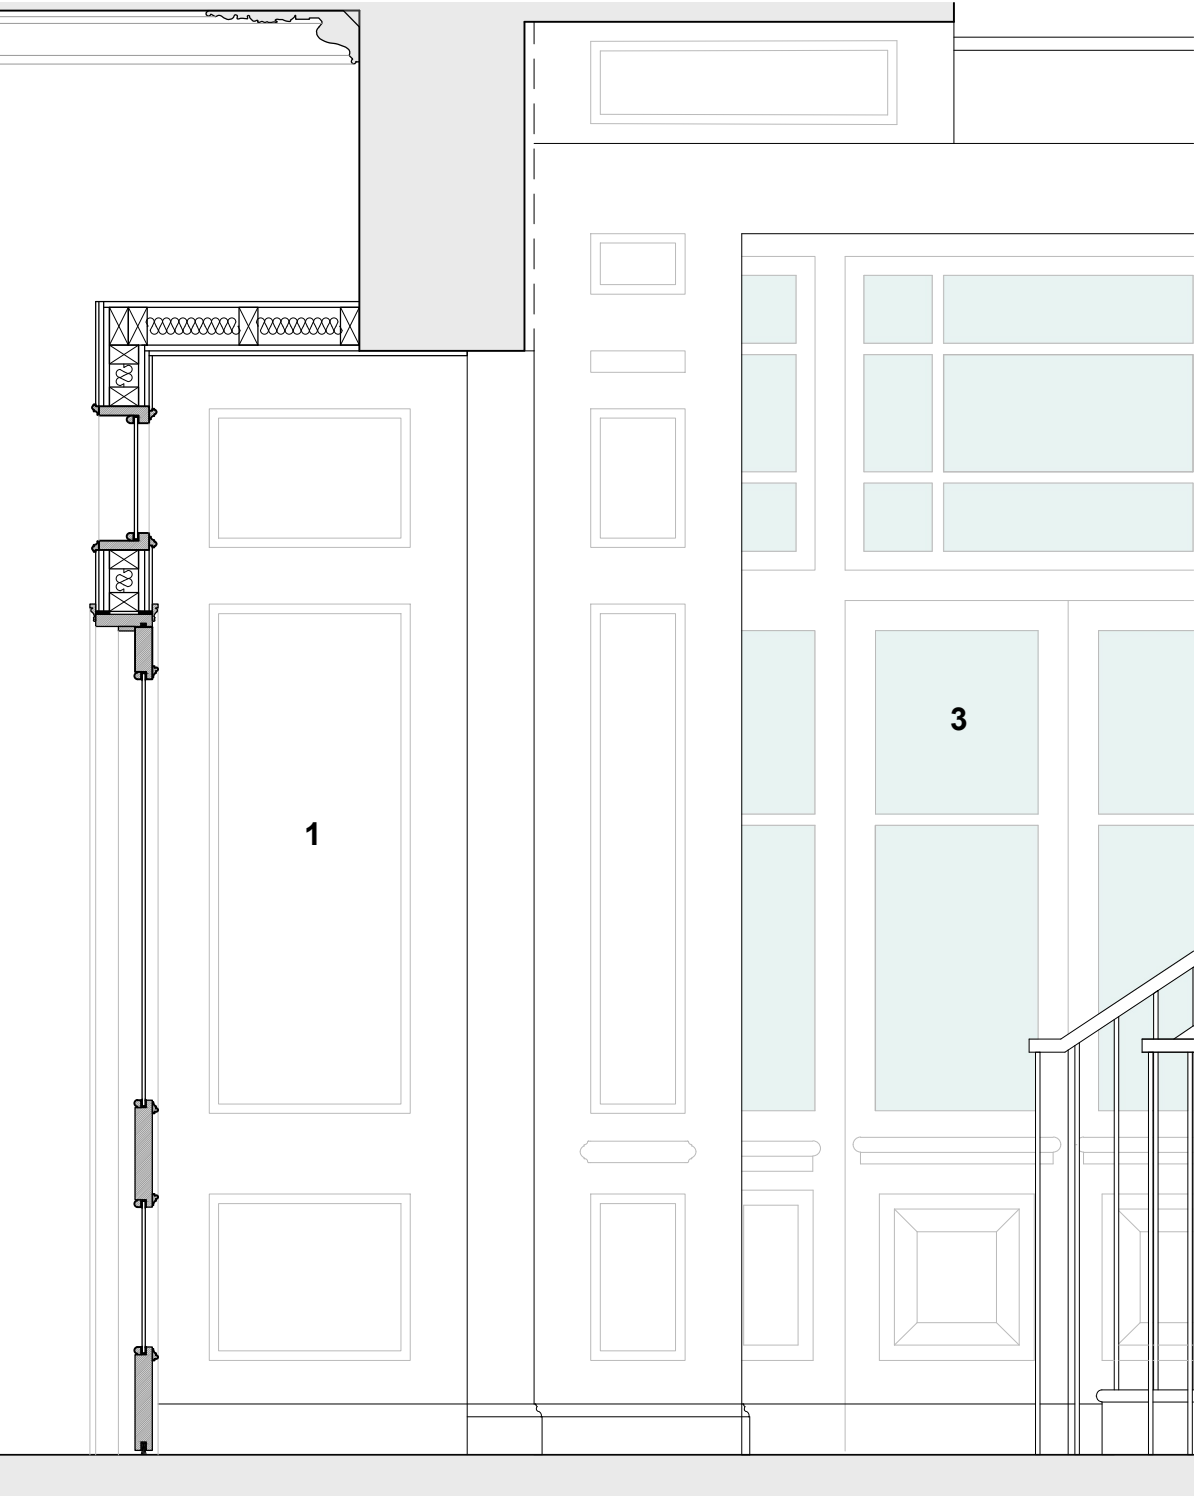

Interior Elevation C @ 1:20

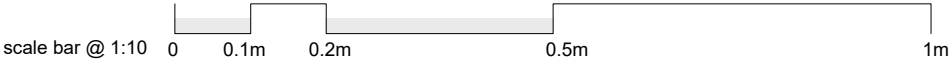


The use of this data by the recipient acts as an agreement of the following statements. Do not use this data if you do not agree with any of the following statements:-


All drawings are based upon site information supplied by third parties and as such their accuracy cannot be guaranteed. All features are approximate and subject to clarification by a detailed topographical survey, statutory service enquiries and confirmation of the legal boundaries.

Do not scale the drawing.
Use figured dimensions in all cases.
Check all dimensions on site.

Report any discrepancies in writing to Palmer Lunn Architects' before proceeding.

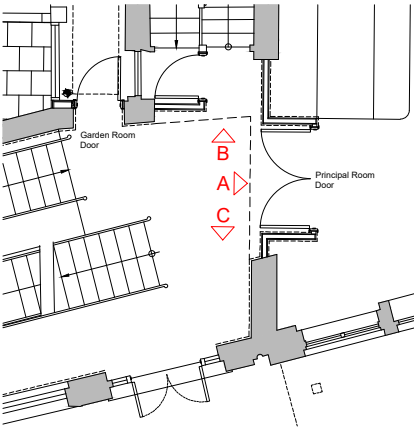

elevation key: nts

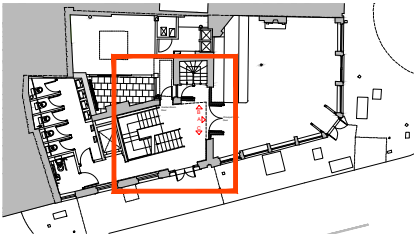

Key Plan at Gnd Floor

P01	Planning Issue	20.01.21	AMe	APa
Rev	Description	Date	Drn	Chk
Status				
PLANNING				

Client
Bohemia Club

Project
The Apple Tree Public House
45 Mount Pleasant
London WC1X 0AE

Drawing
Door & Joinery Details
Doors to Principal Room
SHEET 2 OF 3

Project No.	Drawing No.	Revision
18003	BHM-A-P-251	P01
Scale @ A3	Drawn By	
1:20/10	AMe	