


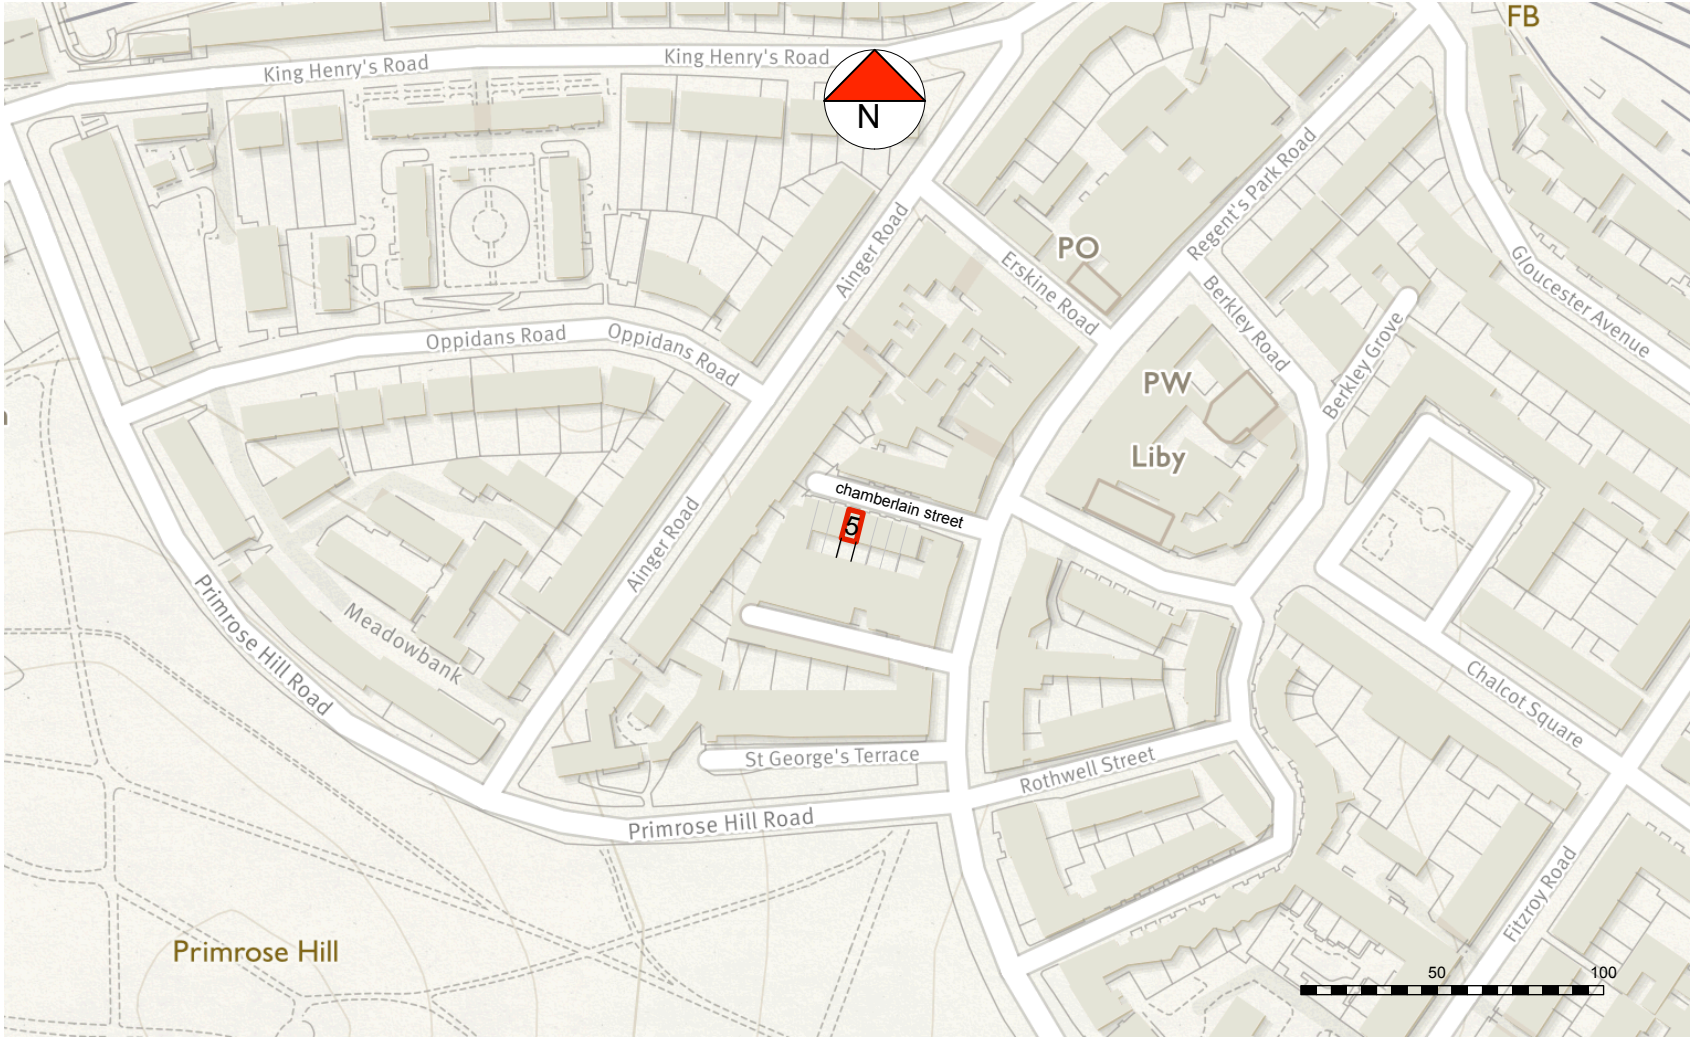

MATSON

5 Chamberlain Street Planning - Location plan

5 Chamberlain Street
London NW1 8XB

Job:	5 CHST
Date:	April 2020
Drawing Number:	5 CHST L01 EX
Revision:	
Drawn By:	

Scale: 1:100

Marriott Associates Architects

5 Chamberlain Street
London NW1 8XB
07866 769999
020 7297 6228