

8, 12 LANCASTER GROVE
LONDON
NW3 4NX
TEL. 02078 134592
ARCHITECT@PROJECTIONARCHITECTS.COM
WWW.PROJECTIONARCHITECTS.COM



Chartered Practice



PLEASE NOTE
1. All dimensions to be verified on site.
2. All dimensions are in millimetres.
3. No work shall commence until all approvals and agreements have been obtained. These include, Planning, Building Regulations, Thames Water and Party Wall.
4. The Copyright of this drawing belongs to Projection Architects Ltd.



- NOTES:
- EXISTING WALL
 - DEMOLISHED WALL
 - PROPOSED NEW CAVITY WALL
 - PROPOSED STUD WALL
 - PROPOSED INTERNAL BLOCK WALL
 - PROPOSED DORMER WALL
 - BOUNDARY LINE


PROJECT
LOFT

ADDRESS
60 Patshull Road
London
NW5 2LD


CLIENT
MS. NICKY LEE & MR. ALLAN CHIN

TITLE
**Existing & Proposed
First Floor**

DATE 21/01/2021	PROJECT NUM: P-20.083.A
SCALE 1/100 (@ A3)	DRAWING NUM:
REV. D	STATUS PL
A-02	

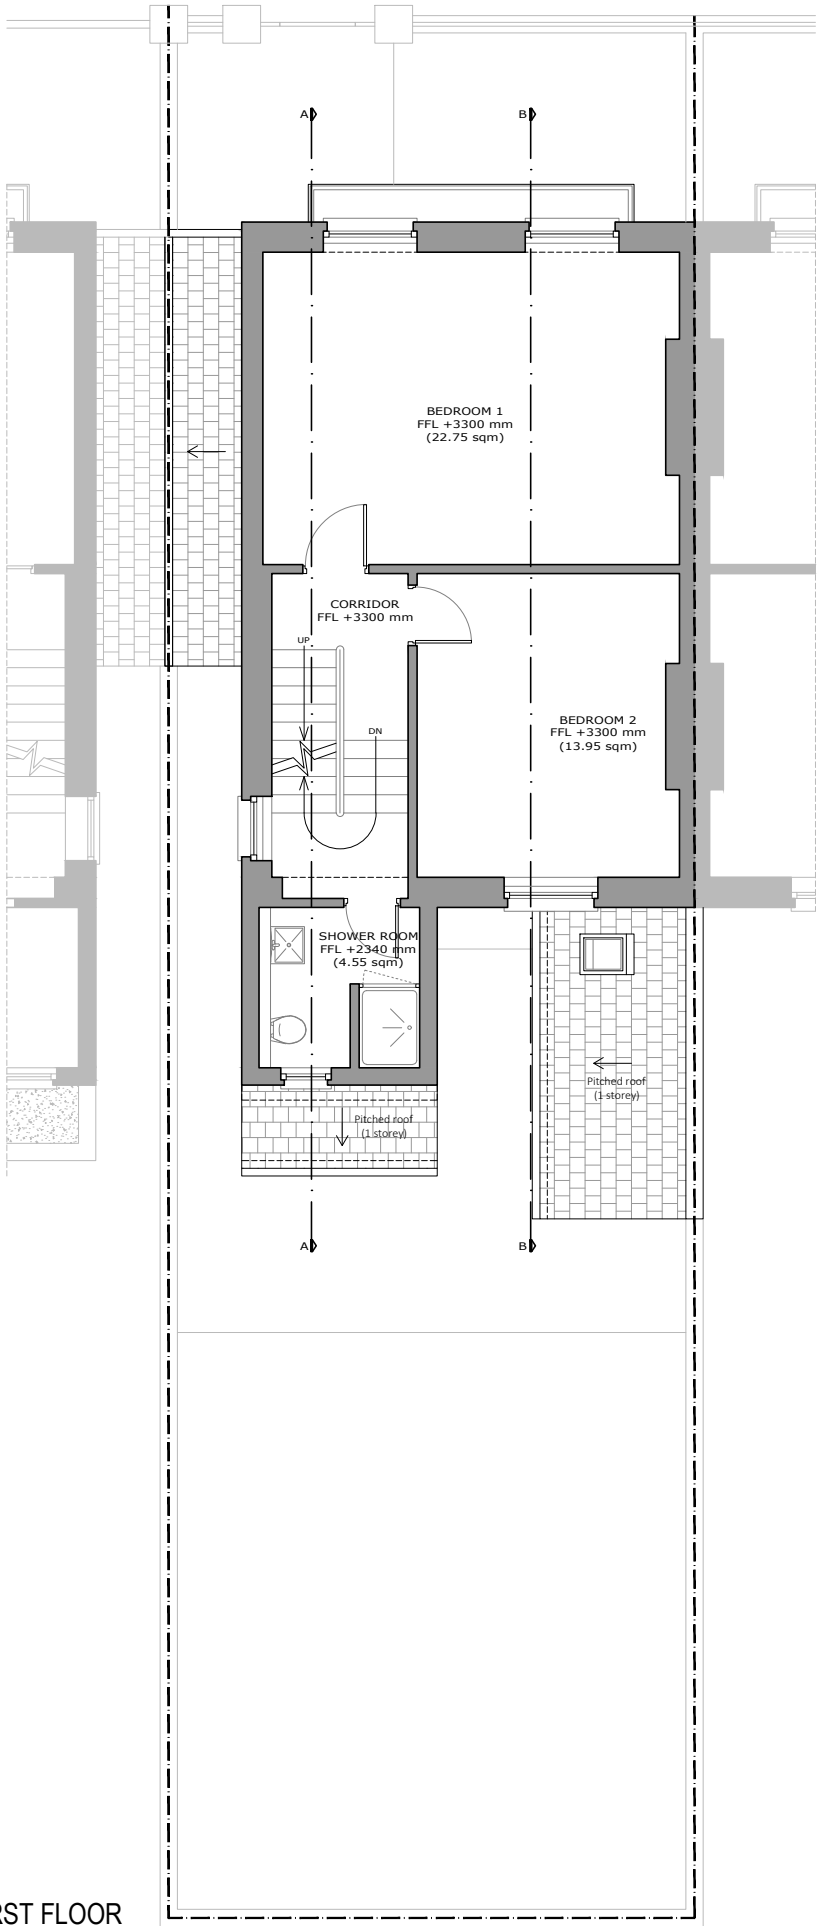

EXISTING FIRST FLOOR

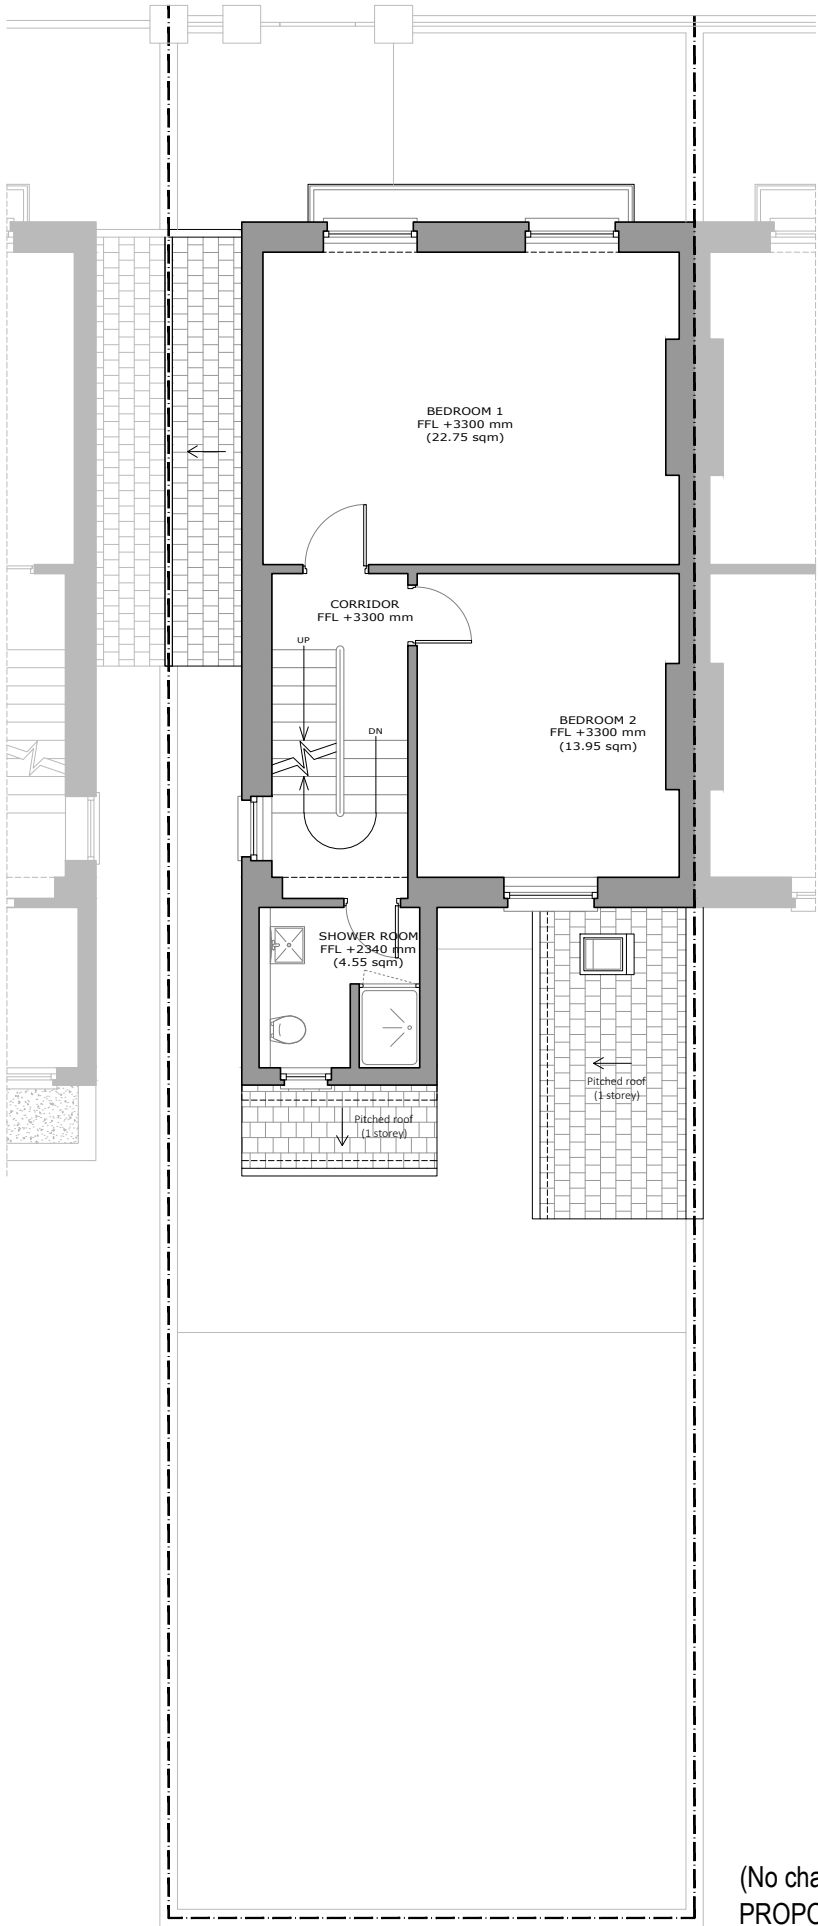

(No changes)
PROPOSED FIRST FLOOR