

8, 12 LANCASTER GROVE
LONDON
NW3 4NX
TEL. 02078 134592
ARCHITECT@PROJECTIONARCHITECTS.COM
WWW.PROJECTIONARCHITECTS.COM



Chartered Practice




PLEASE NOTE
1. All dimensions to be verified on site.
2. All dimensions are in millimetres.
3. No work shall commence until all approvals and agreements have been obtained. These include, Planning, Building Regulations, Thames Water and Party Wall.
4. The Copyright of this drawing belongs to Projection Architects Ltd.



- NOTES:
- EXISTING WALL
 - DEMOLISHED WALL
 - PROPOSED NEW CAVITY WALL
 - PROPOSED STUD WALL
 - PROPOSED INTERNAL BLOCK WALL
 - PROPOSED DORMER WALL
 - BOUNDARY LINE

PROJECT		LOFT	
ADDRESS		60 Patshull Road London NW5 2LD	
CLIENT		MS. NICKY LEE & MR. ALLAN CHIN	
TITLE		Existing & Proposed Second Floor	
DATE	21/01/2021	PROJECT NUM:	P-20.083.A
SCALE	1/100 (@ A3)	DRAWING NUM:	A-03
REV.	D	STATUS	PL

EXISTING SECOND FLOOR

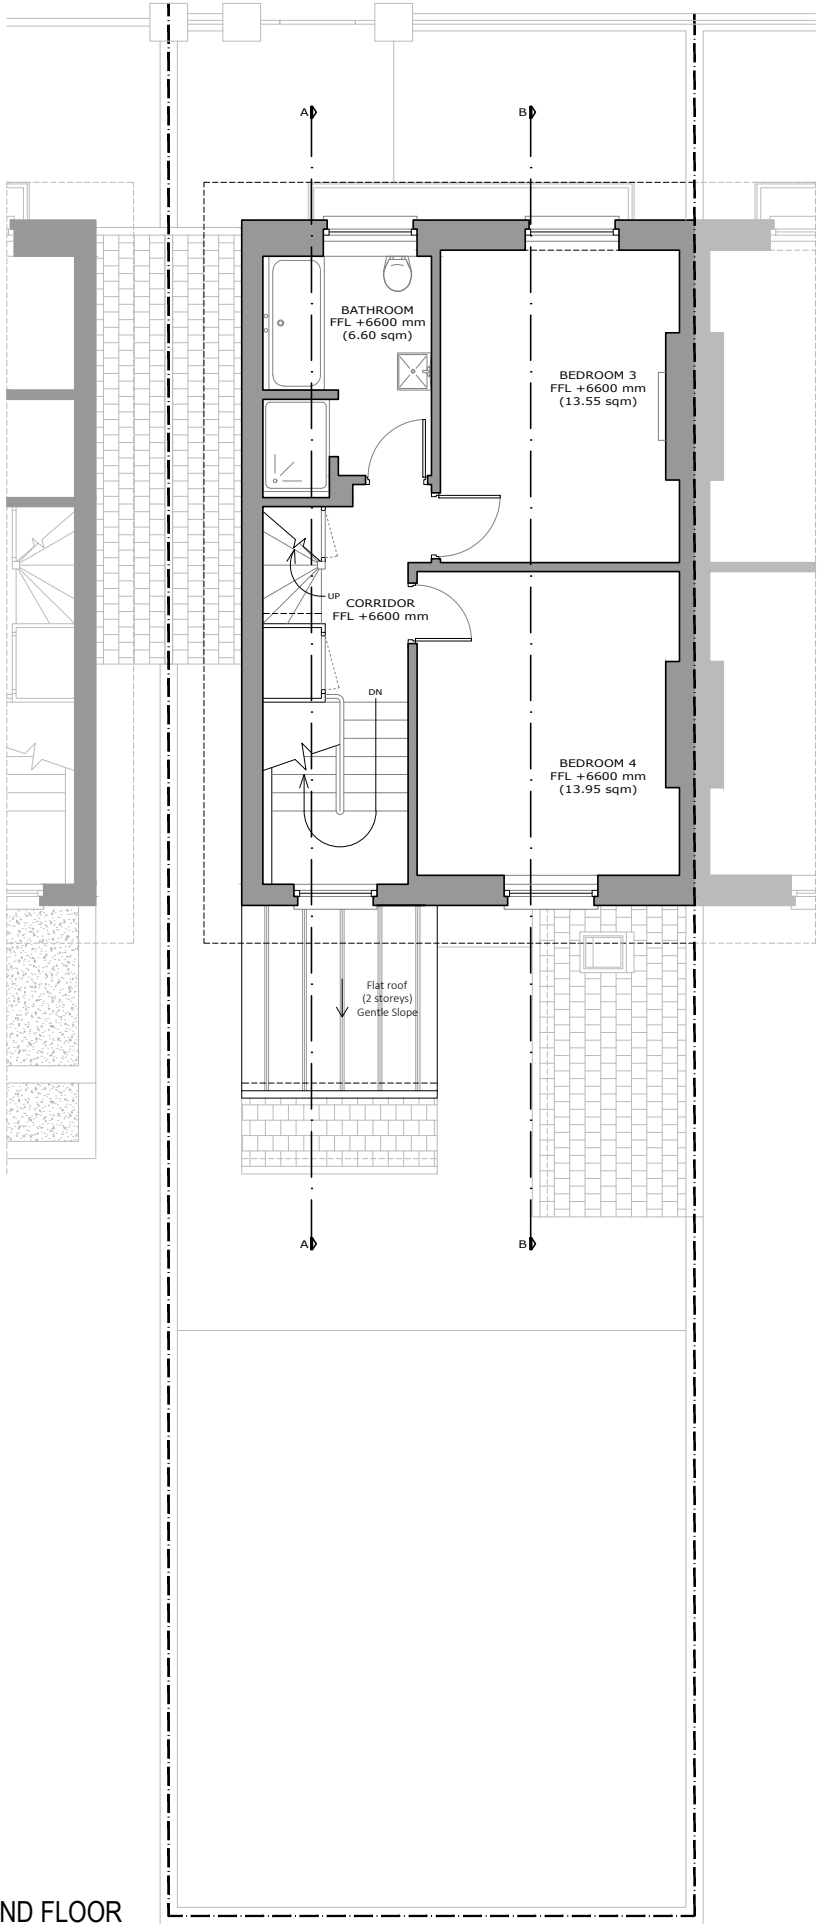

(No changes)
PROPOSED SECOND FLOOR

