


PLEASE NOTE

1. All dimensions to be verified on site.
2. All dimensions are in millimetres.
3. No work shall commence until all approvals and agreements have been obtained. These include, Planning, Building Regulations, Thames Water and Party Wall.
4. The Copyright of this drawing belongs to Projection Architects Ltd.

GRAPHIC SCALE

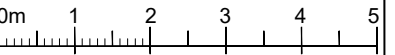

NOTES:

- EXISTING WALL
- DEMOLISHED WALL
- PROPOSED NEW CAVITY WALL
- PROPOSED STUD WALL
- PROPOSED INTERNAL BLOCK WALL
- PROPOSED DORMER WALL
- BOUNDARY LINE

PROJECT

LOFT

ADDRESS

60 Patshull Road
London
NW5 2LD

CLIENT

MS. NICKY LEE & MR. ALLAN CHIN

TITLE

Existing & Proposed
West Side Elevation

DATE

21/01/2021

PROJECT NUM:

P-20.083.A

SCALE

1/100 (@ A3)

DRAWING NUM:


A-09

REV.

D

STATUS

PL

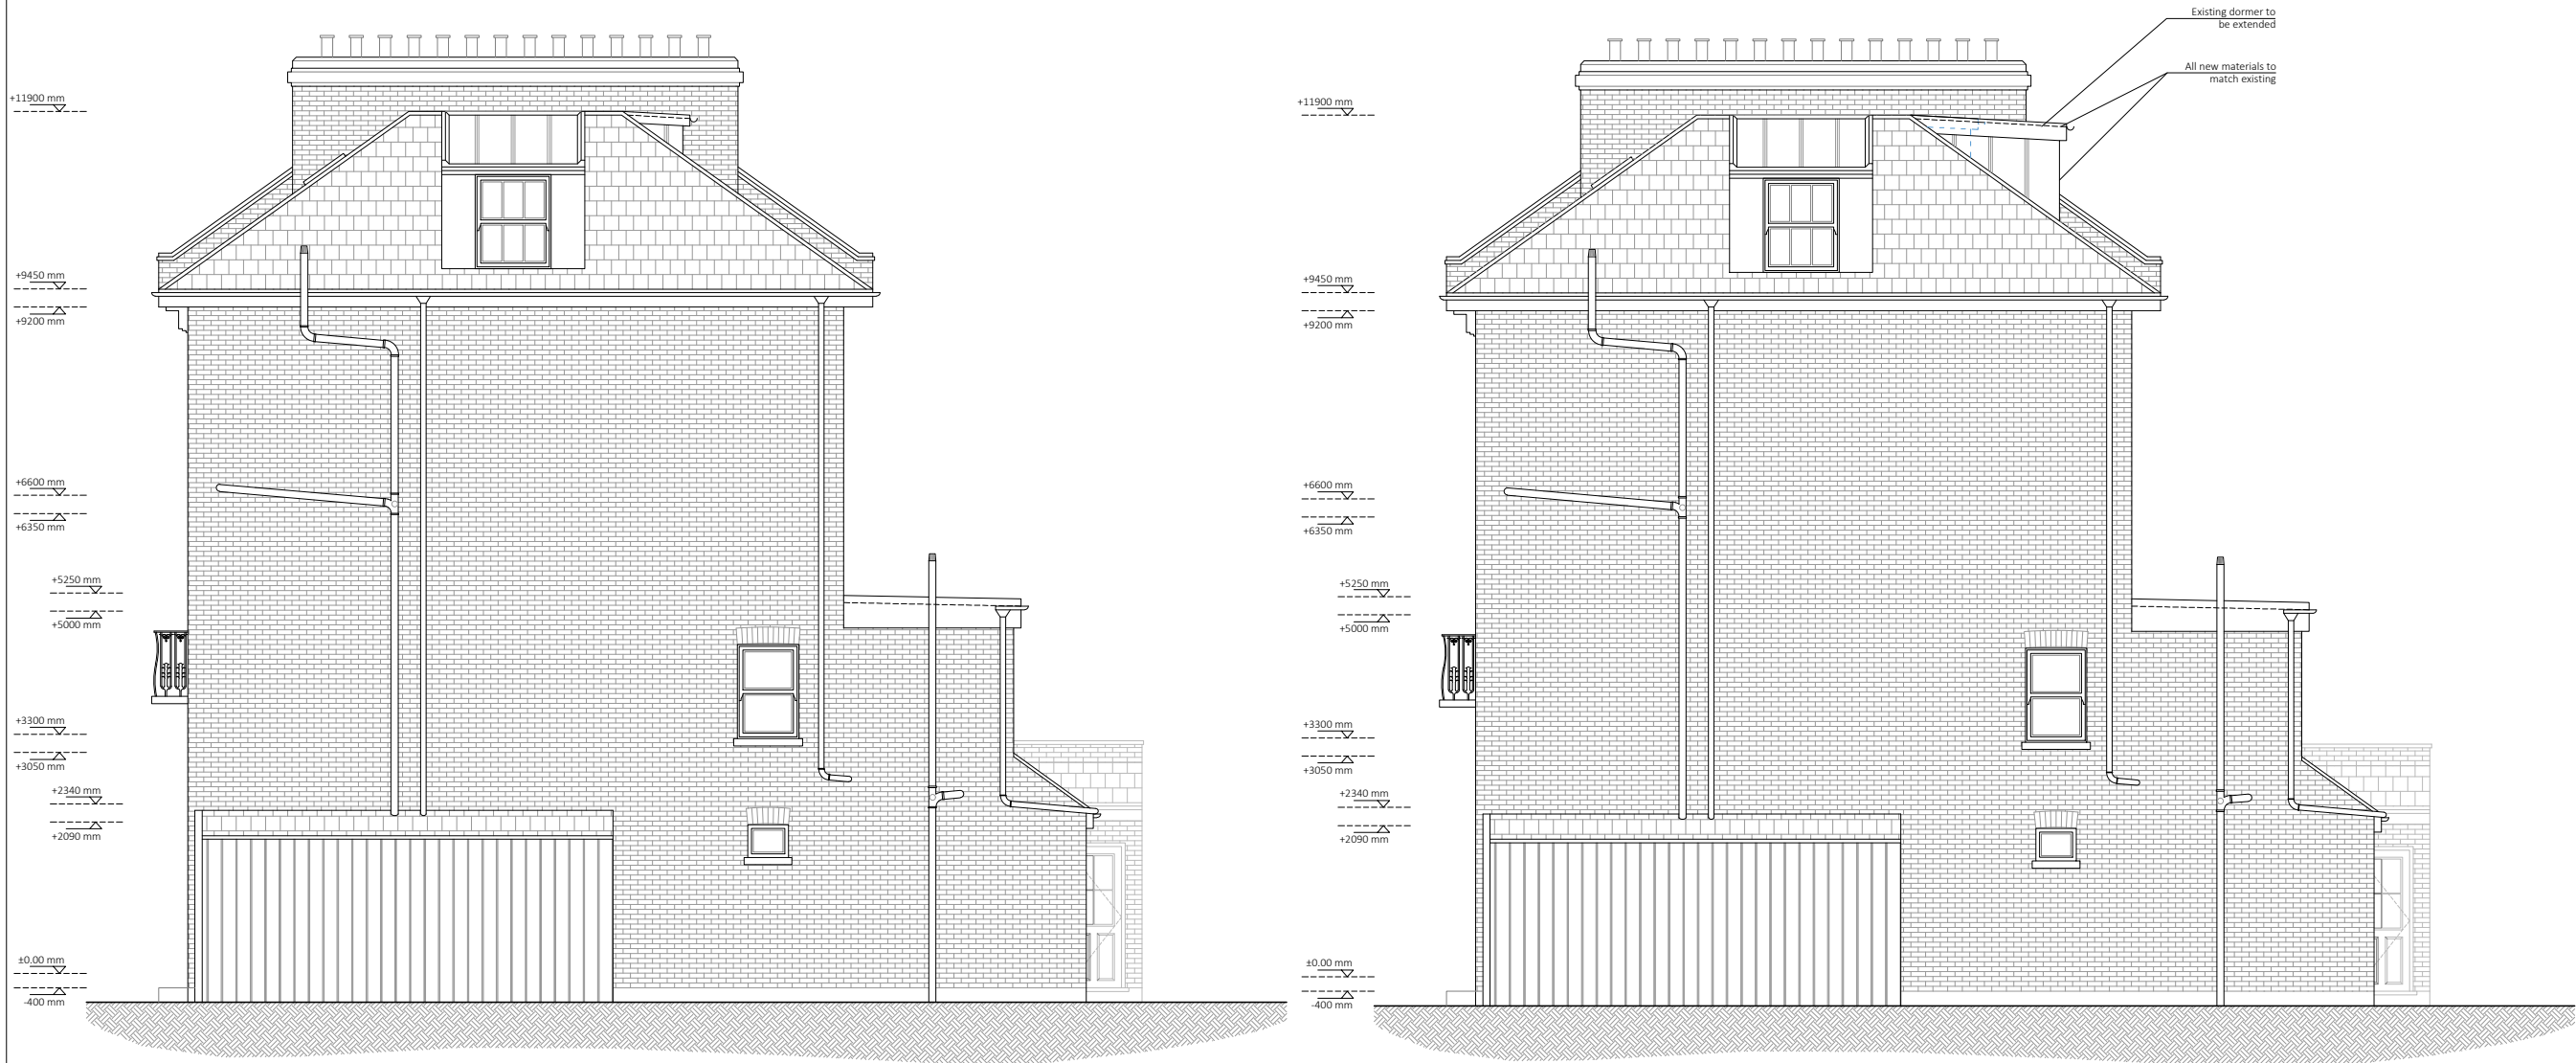

EXISTING WEST SIDE ELEVATION

PROPOSED WEST SIDE ELEVATION