


REVISIONS
REV. DATE REVISION NOTES:

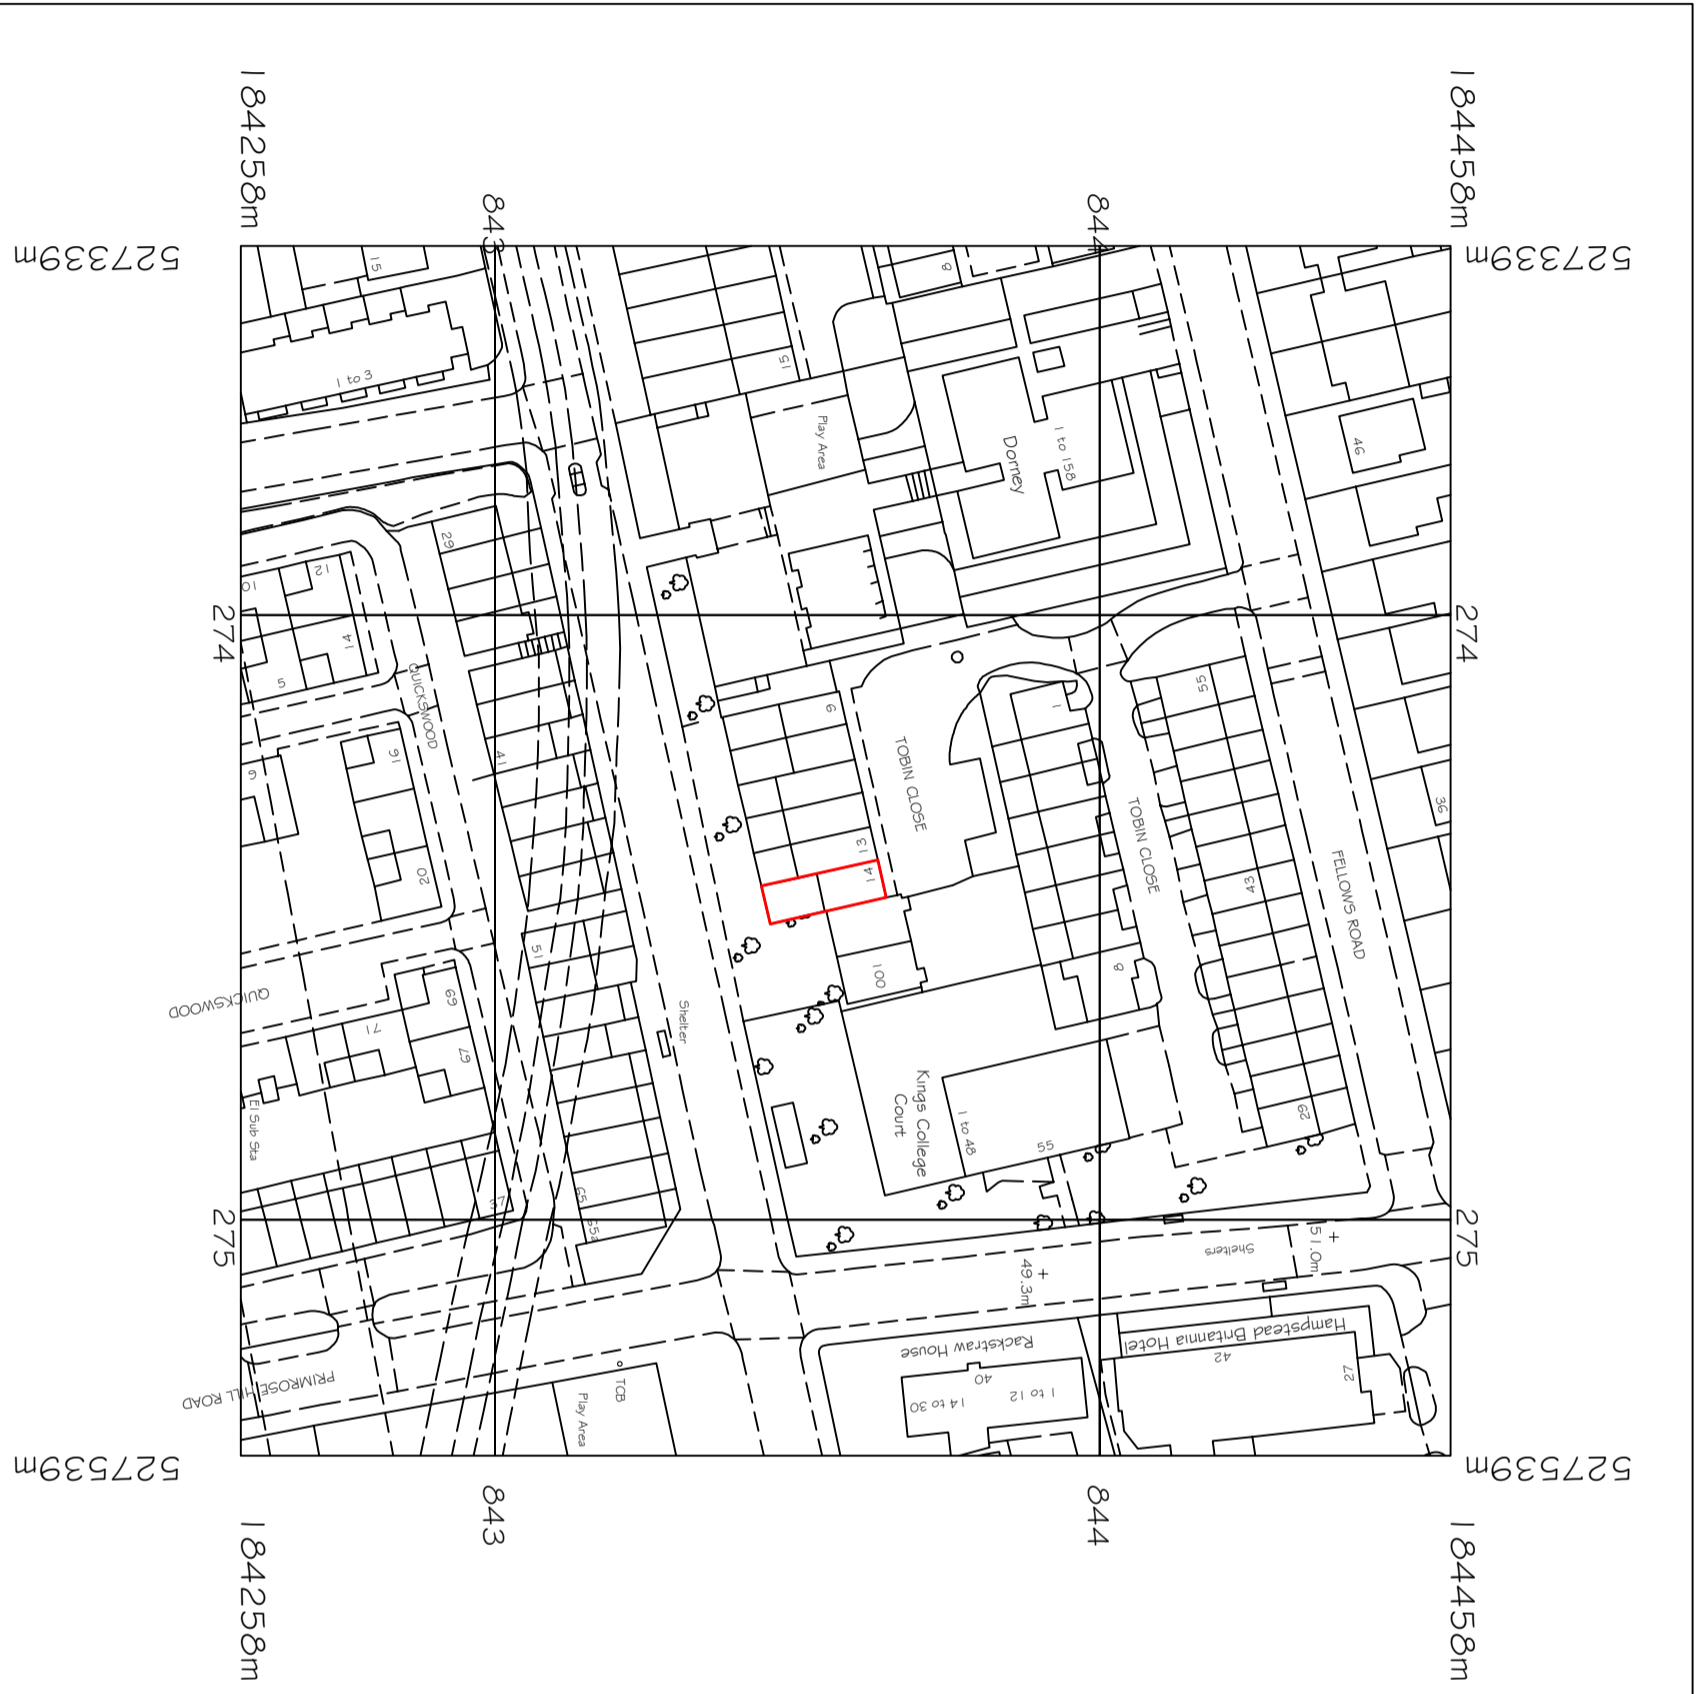

KEY



Metres

NOTES

1. Do not scale & print this drawing.
2. The contractor and each other must be fully responsible for the construction of the works shown on this drawing.
3. Report all drawing errors, omissions and discrepancies to the architect/designer.

KASIA WHITFIELD DESIGN

KASIAWHITFIELD@GMAIL.COM
TEL: 0203 818888
M: 07786203533

JOB 14 TOBIN CLOSE
LONDON NW3 3DY
TITLE LOCATION PLAN

DATE	SCALE	STATUS
2021.01.12	1:1250@A3	MAP
PROJECT NO.	DRAWING NO.	REVISION
TC14	EX0	