



Key Plan - First Floor
1:200

K

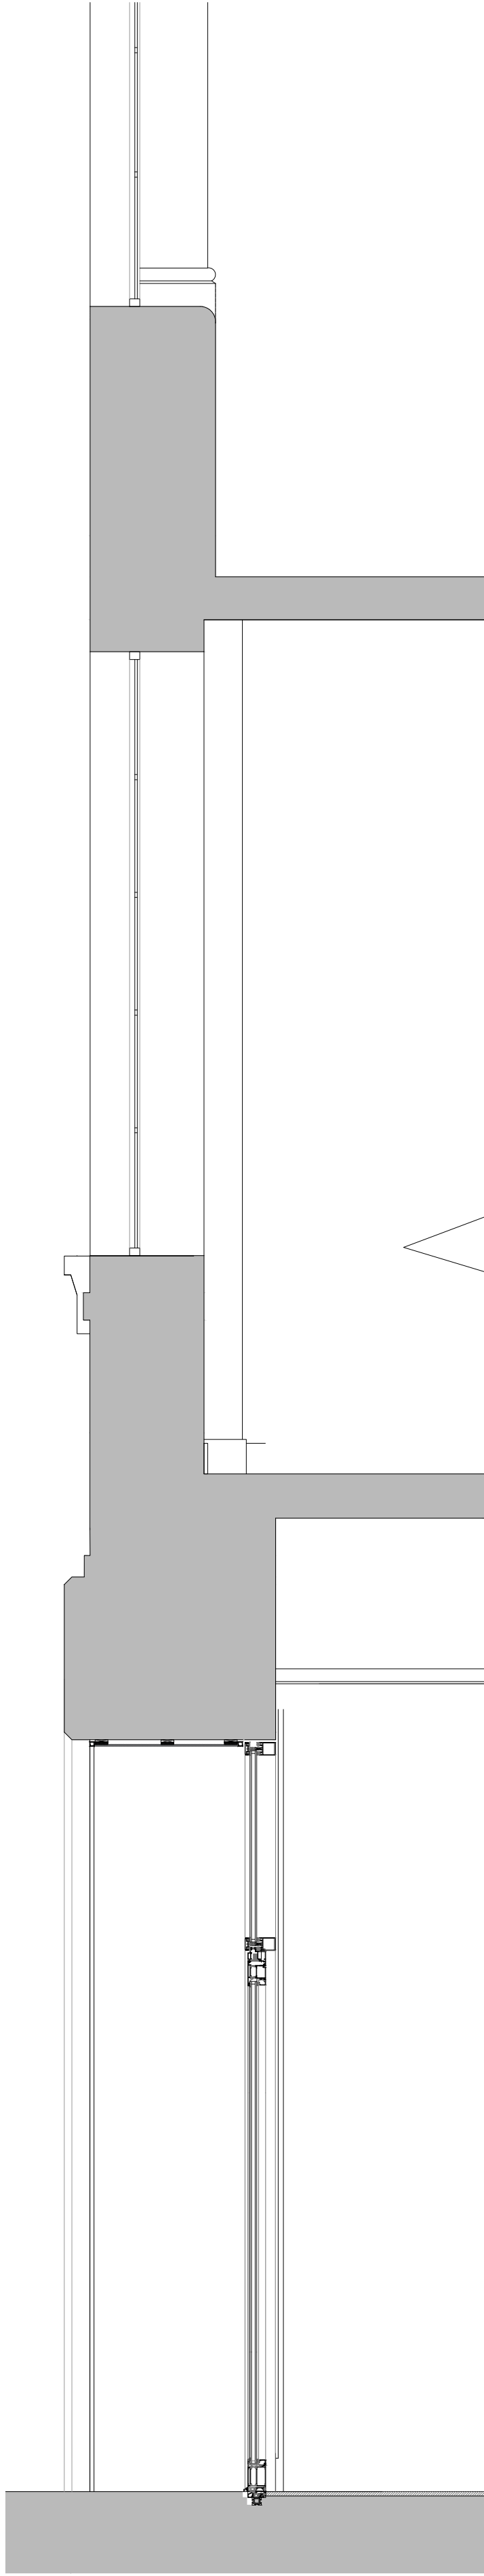

1

Existing Section A
1:20

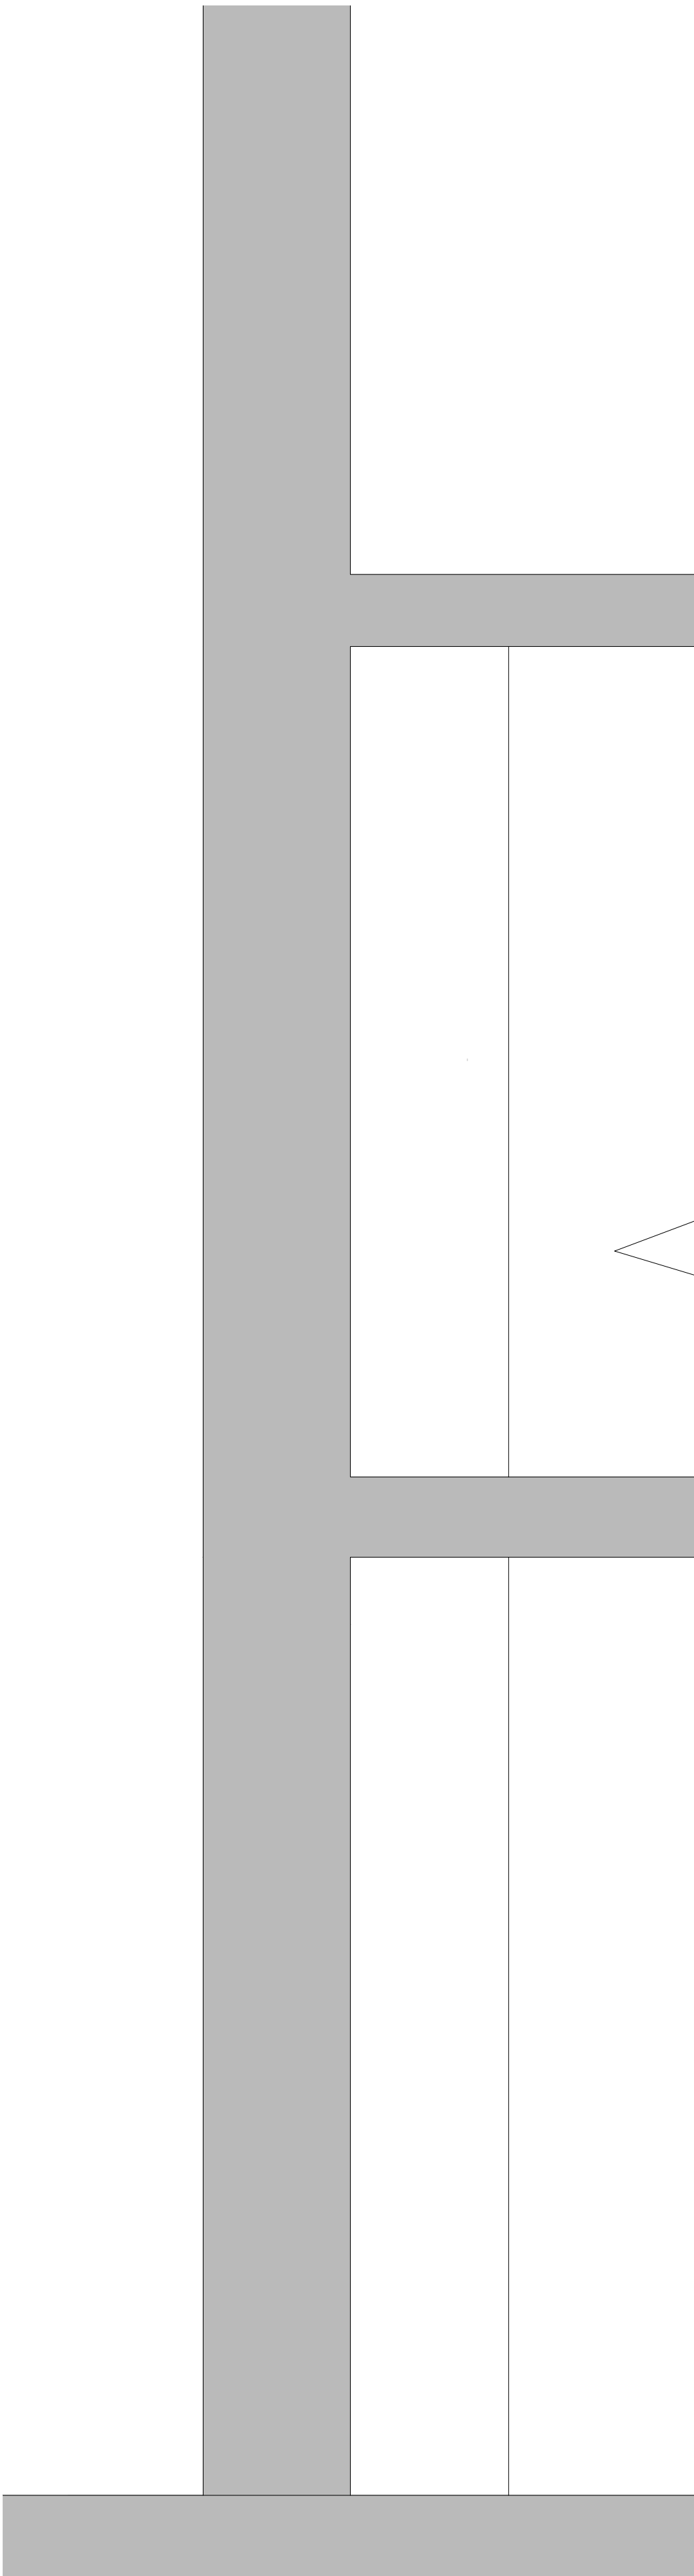

2

Existing Section B
1:20



Existing Photo - Photo taken from Macklin Street, highlighted area is the proposed location for new signage



Existing Photo - Photo taken from Macklin Street, highlighted area is the proposed location for new signage



Existing Photo - Photo taken from Macklin Street, highlighted area is the proposed location for new signage

1:20
0 200 400 600 800 1000 2000mm

SPRATLEY & PARTNERS
7 CENTURY BUSINESS PARK, STATION ROAD, HENLEY-ON-THAMES, OXFORDSHIRE RG9 1DS, 01491 411277
ISSUED ONLY FOR THE PURPOSE INDICATED. THIS DRAWING TO BE READ IN CONJUNCTION WITH ALL CONSULTANTS
INFORMATION. ALL DIMENSIONS TO BE CHECKED ON SITE. THIS DRAWING IS COPYRIGHT.

Please be aware all other external alterations are
subject to a separate planning application.

REV.	ISSUED	DESCRIPTION	DRAWN	CHECKED
A	07.12.20	Revised for Planning	HG	RK
-	-	-	-	-
-	-	-	-	-

PROJECT
8-14 Macklin Street
Covent Garden, London
WC2B 5NF

DESCRIPTION
Existing Section A & B

DATE
Sept 2020
SCALE AT A1
1:20
STATUS
Planning

JOB NO.
20833
DRAWING NO.
PL1400

CLIENT
Citychance Ltd

DRAWN
HG
CHECKED
RK

REV
A

S
& P