



## 3.2 Existing Plans and Elevations

### Existing Fourth Floor Roof Plan

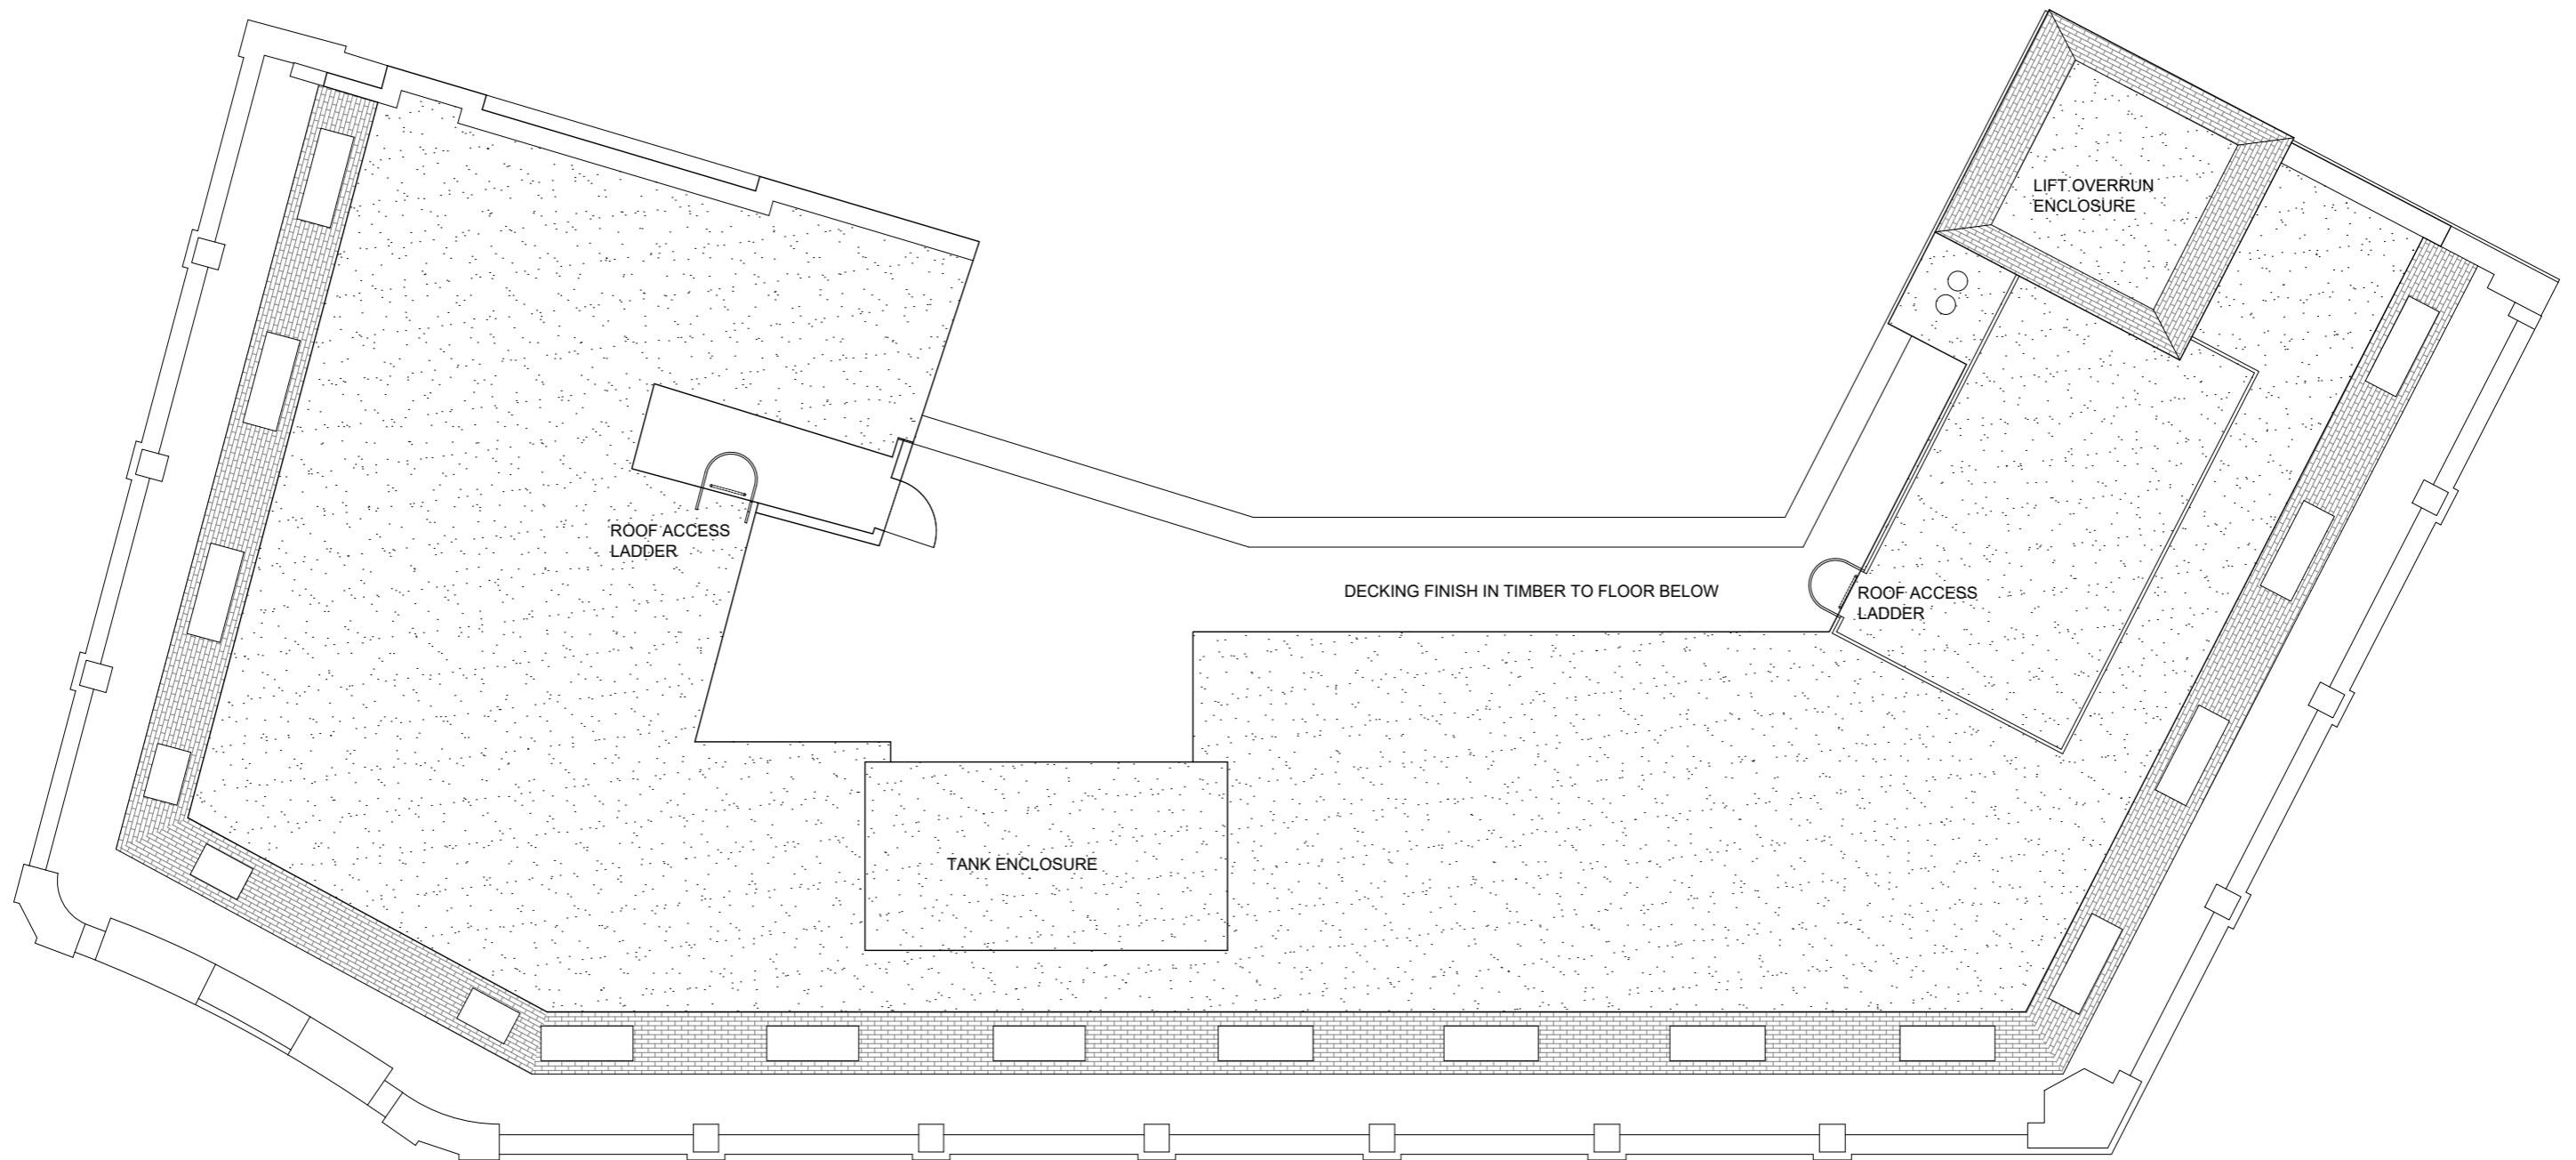

## 3.4 Existing Plans and Elevations

Existing rear elevations

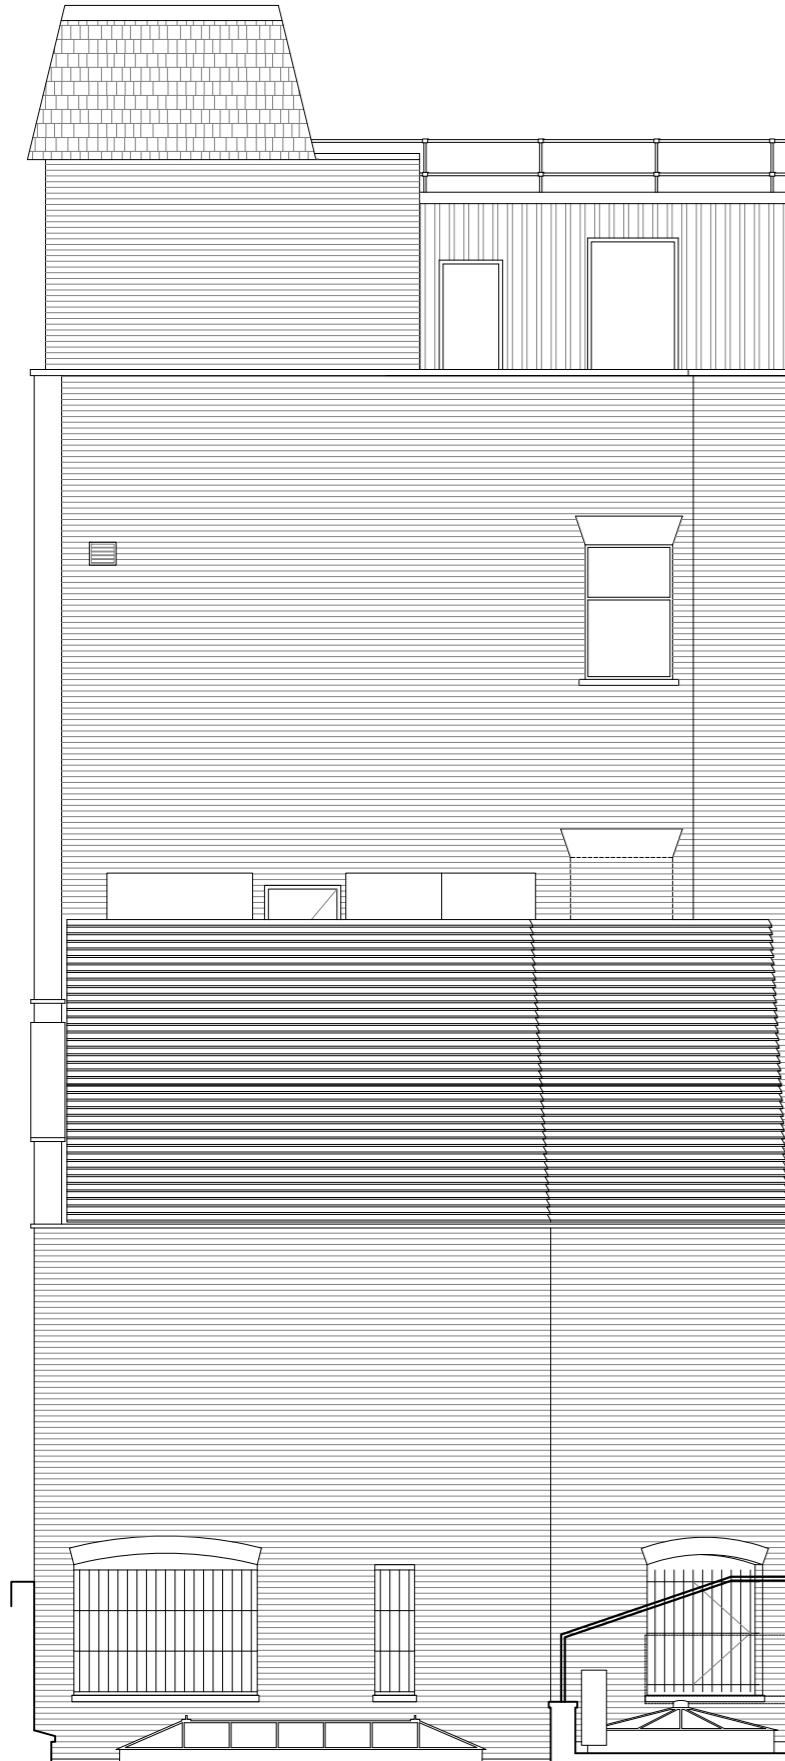

Existing West facing Elevation



Existing North facing Elevation

## 3.4 Existing Plans and Elevations


### Existing South East Elevations



Existing South East Elevation

# 3.4 Existing Plans and Elevations


Existing East Elevation

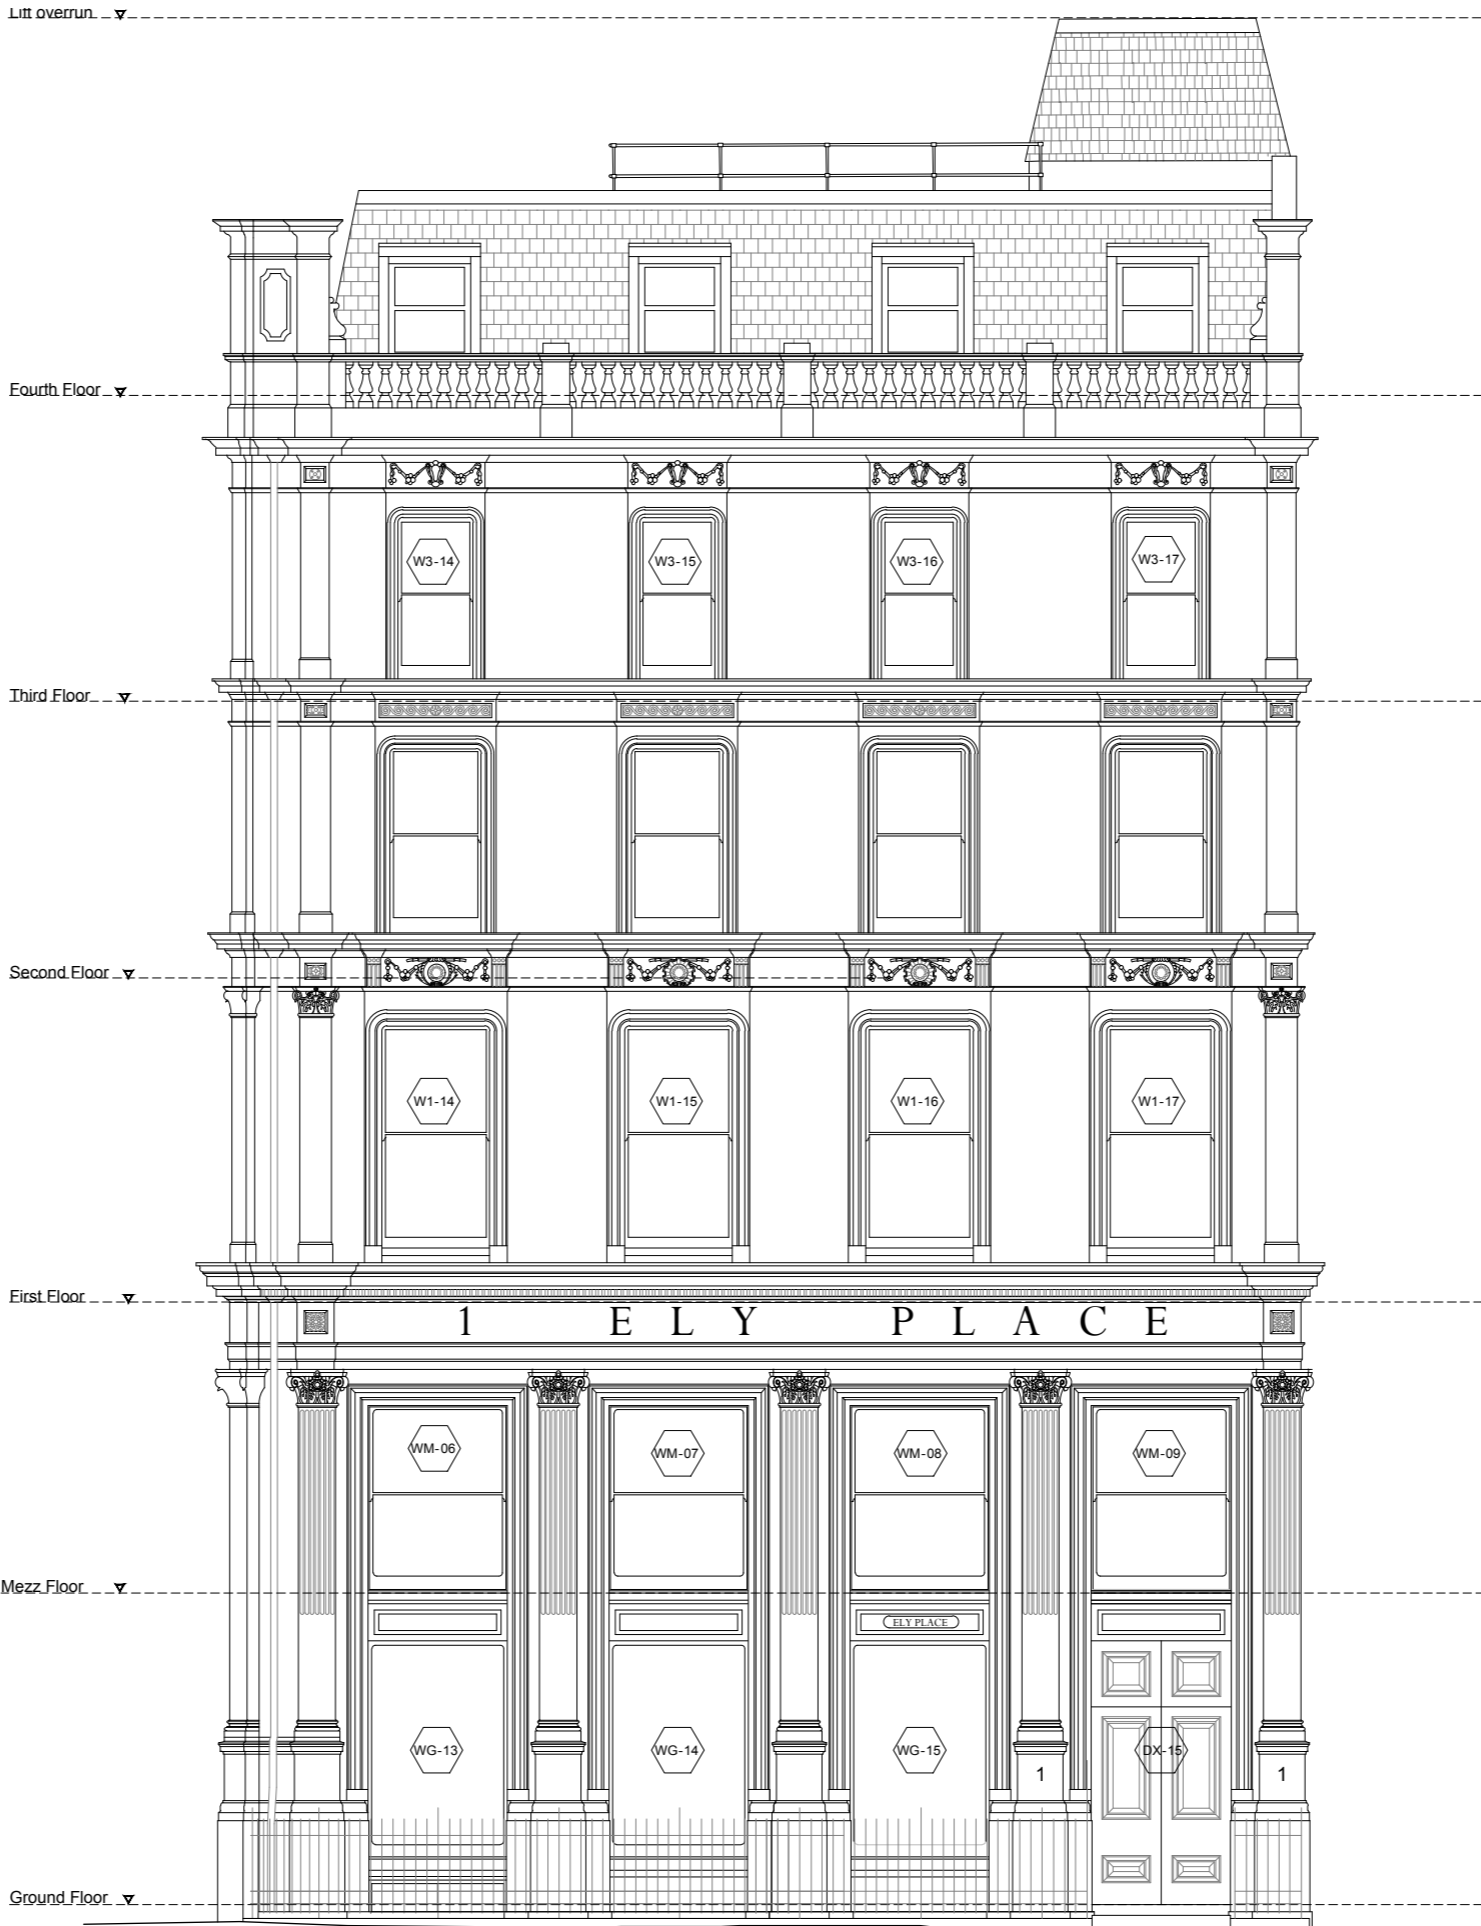

Existing East Elevation

## 3.5 Existing Visuals

Existing Rear Visual

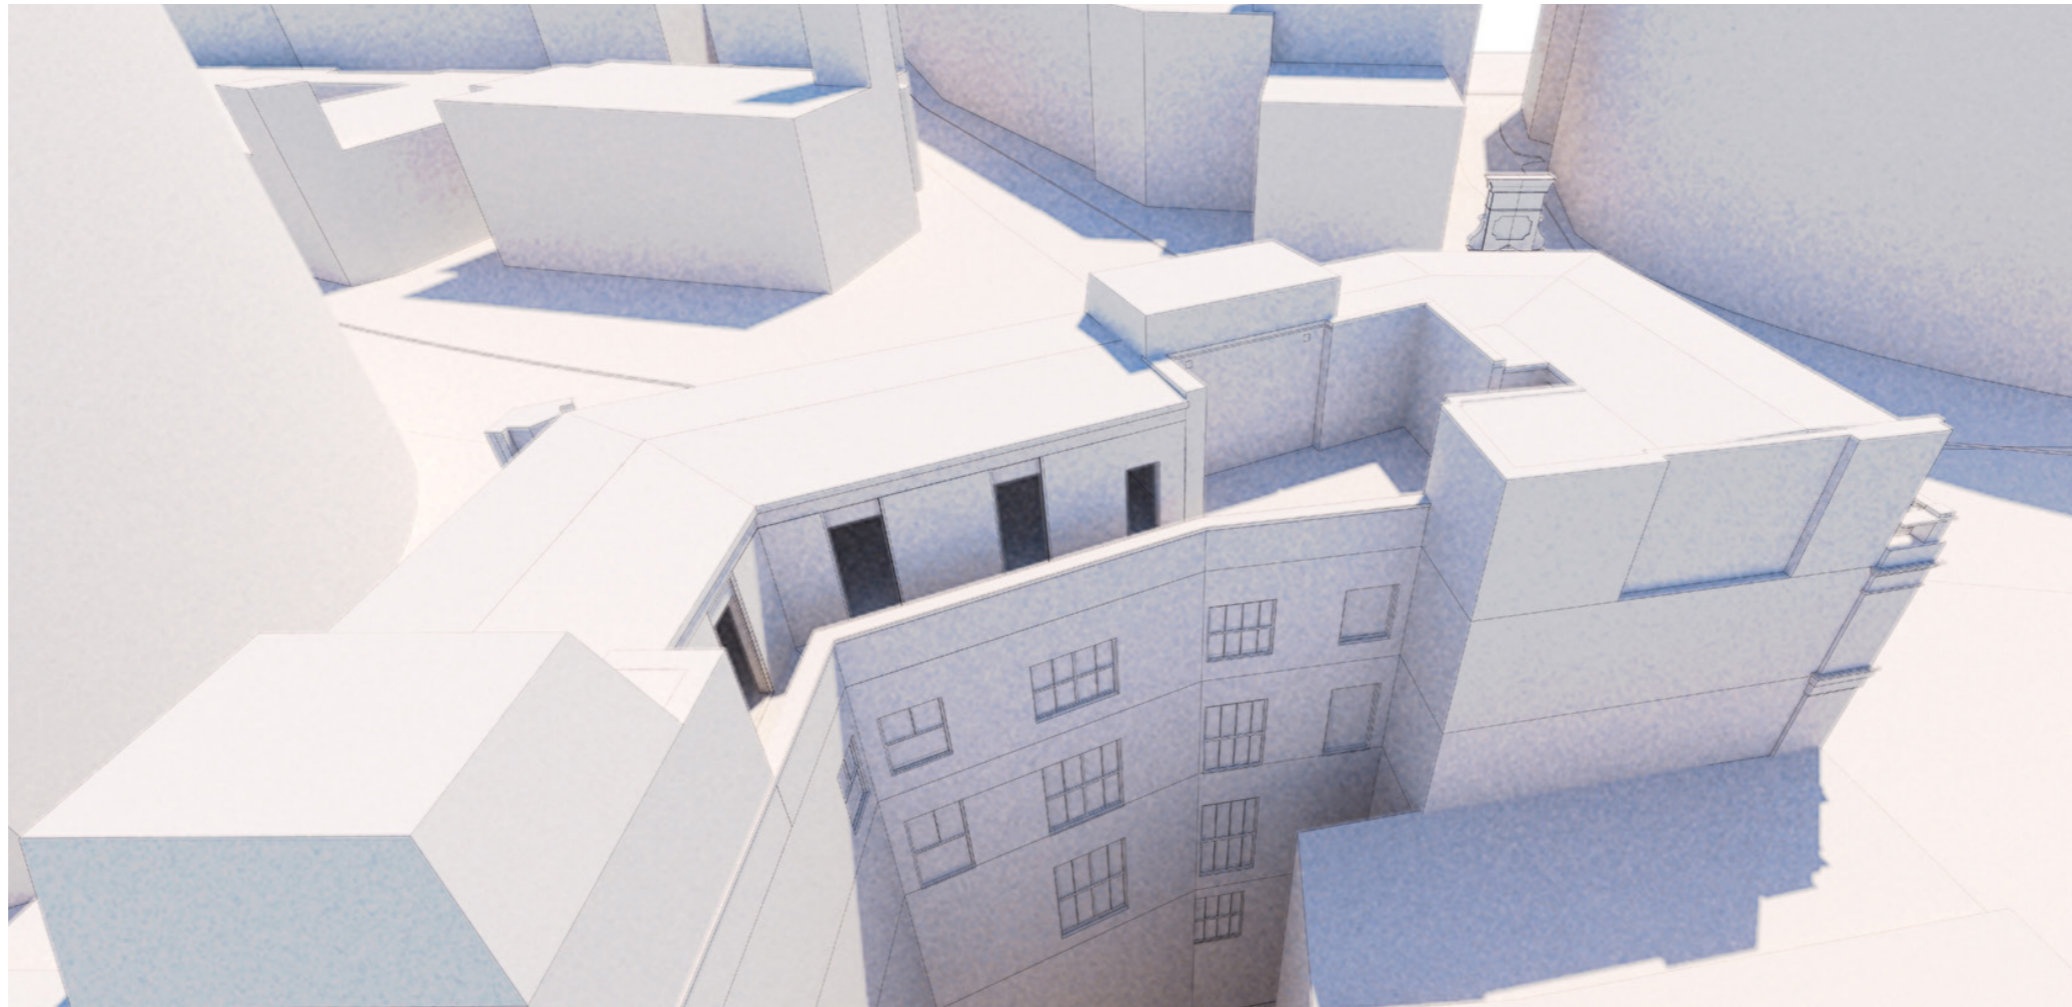

## 3.6 Existing Building Photographs

Site photographs of existing 4th floor office




Existing parapet back elevation of 4th floor with non original brick parapet to be removed



Closed plan with multiple screens



Office space under mansard

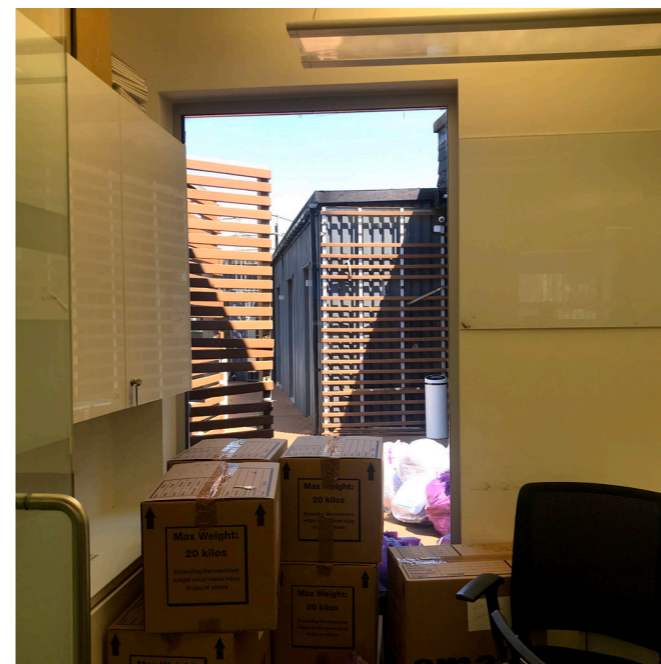

Office looking out to terrace



Existing terrace alley - underutilised space