


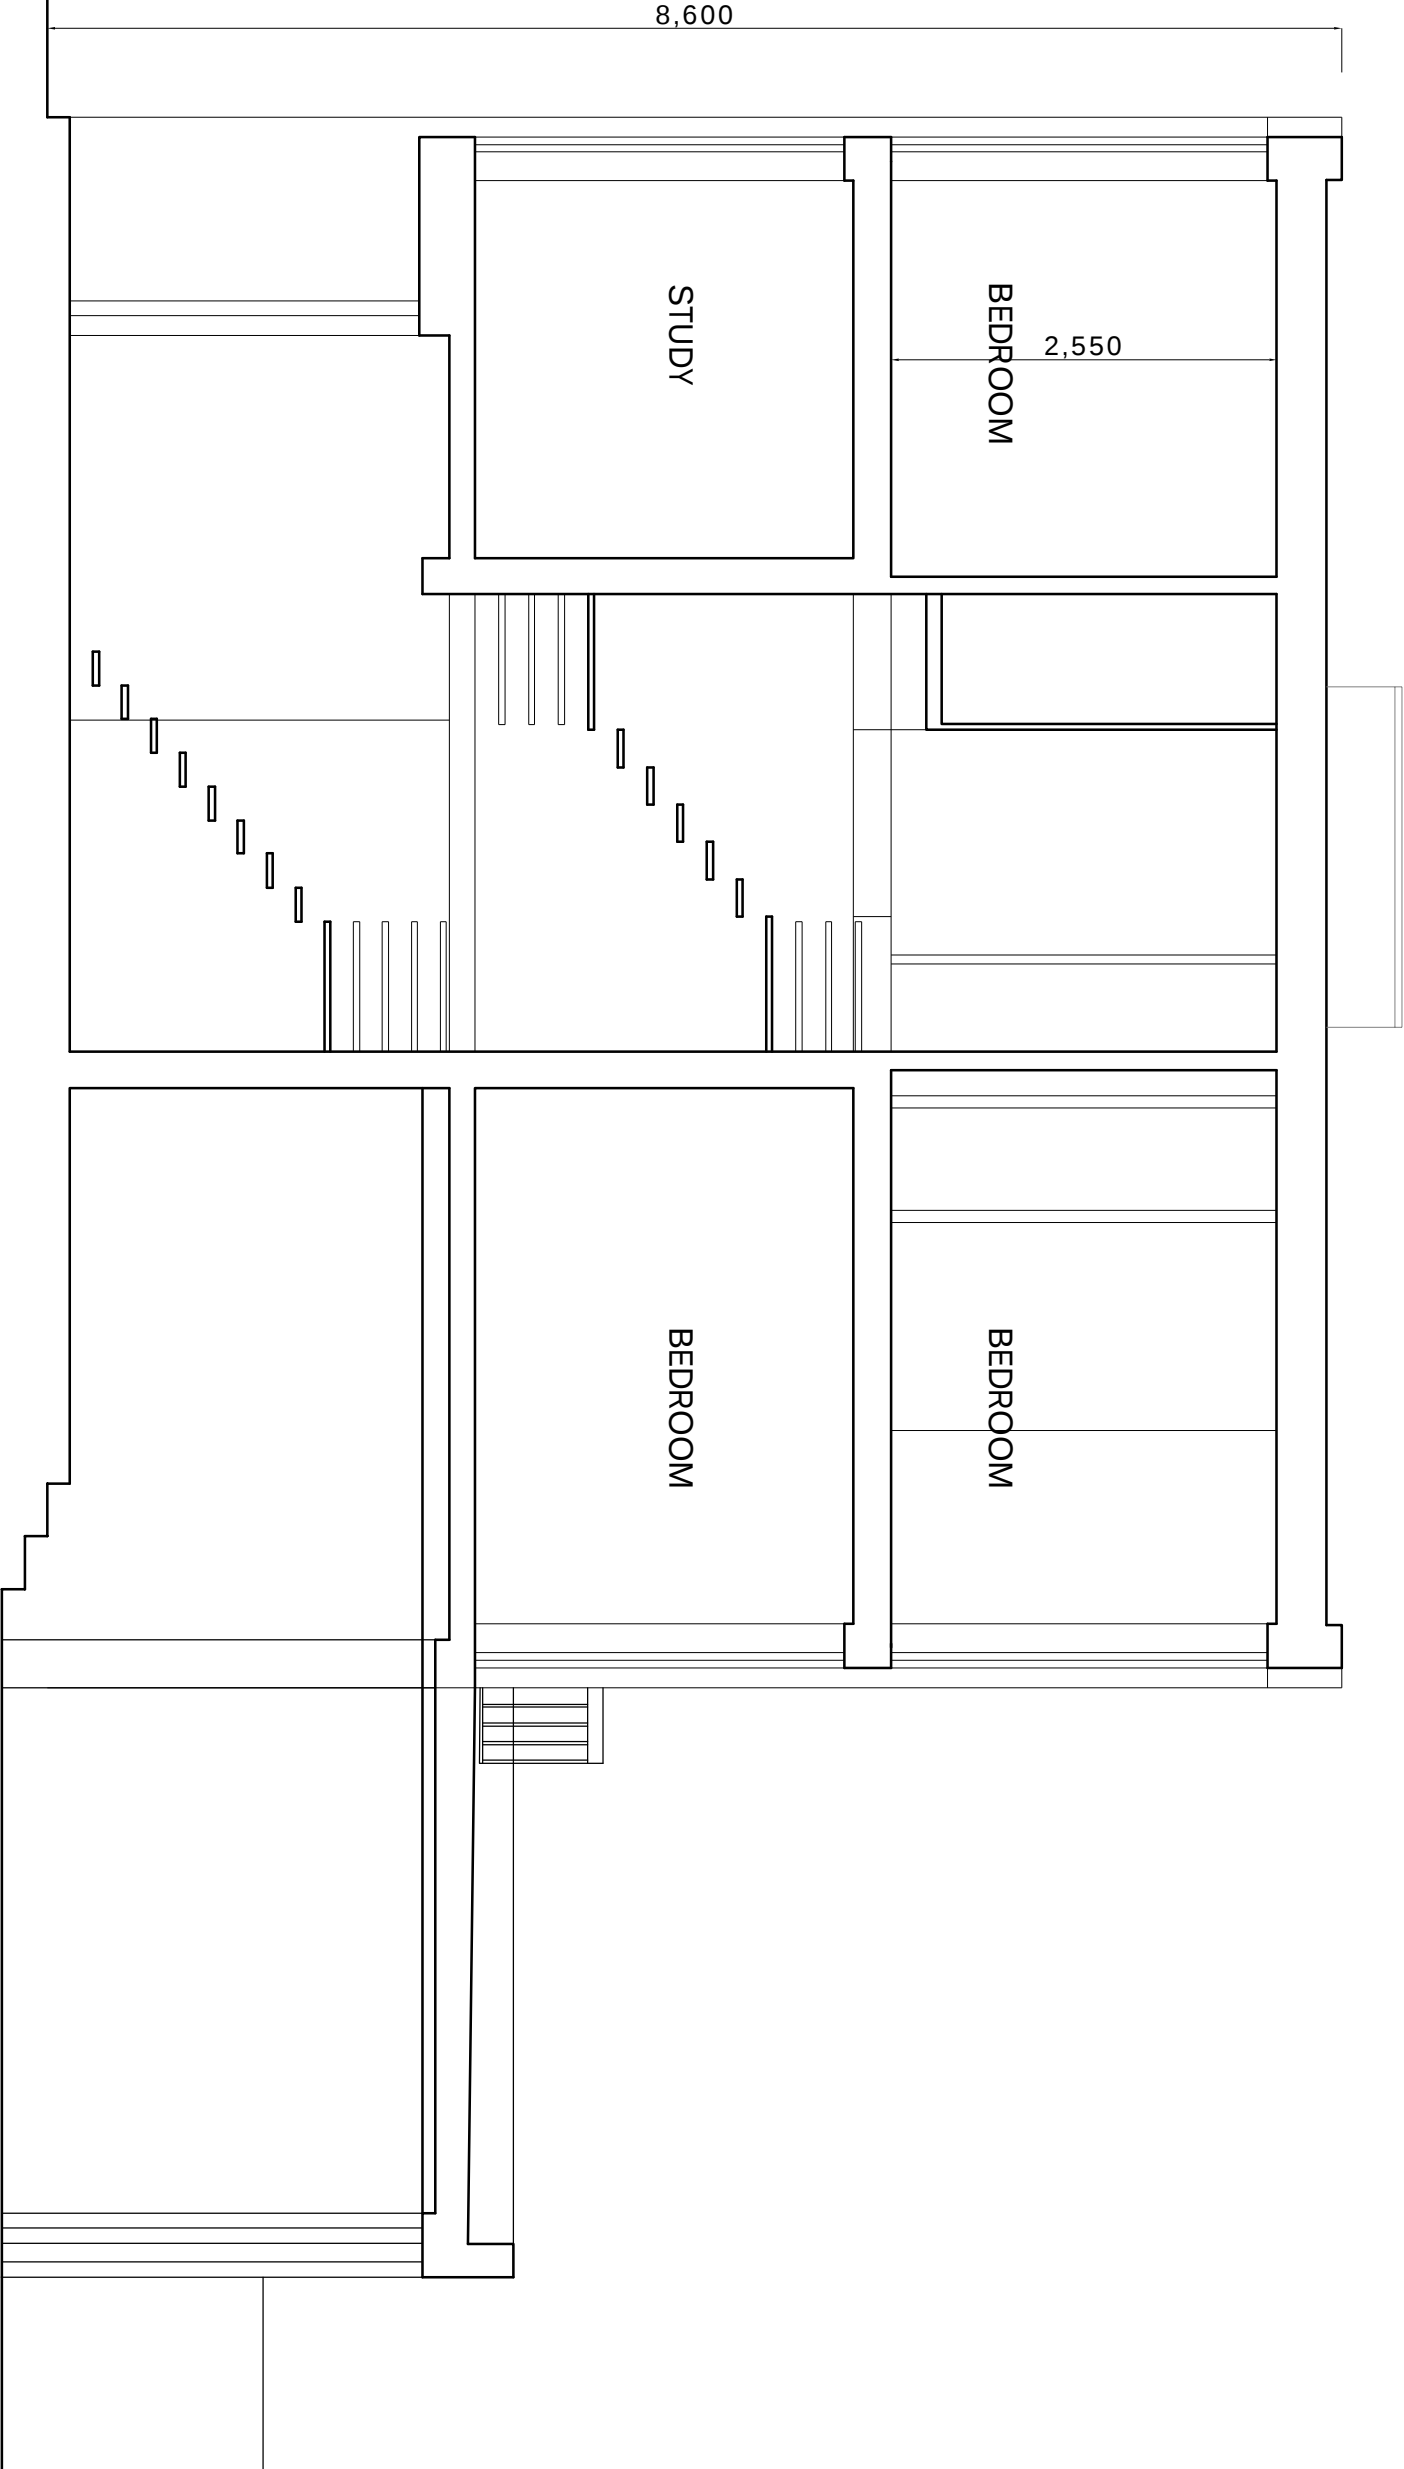

22 LOWER MERTON RISE

NOTES

1. Do not scale from the drawing for site, by the contractor and architect to be responsible.

2. Report all drawing errors, omissions and discrepancies to the architect.

KASIA WHITFIELD DESIGN

22 LOWER MERTON RISE

EXISTING SECTION

DATE	SCALE	STATUS
2020.12.02	1:50@A3	EXISTING
PROJECT NO.	DRAWING NO.	REVISION
LMR22/3	EX6	