
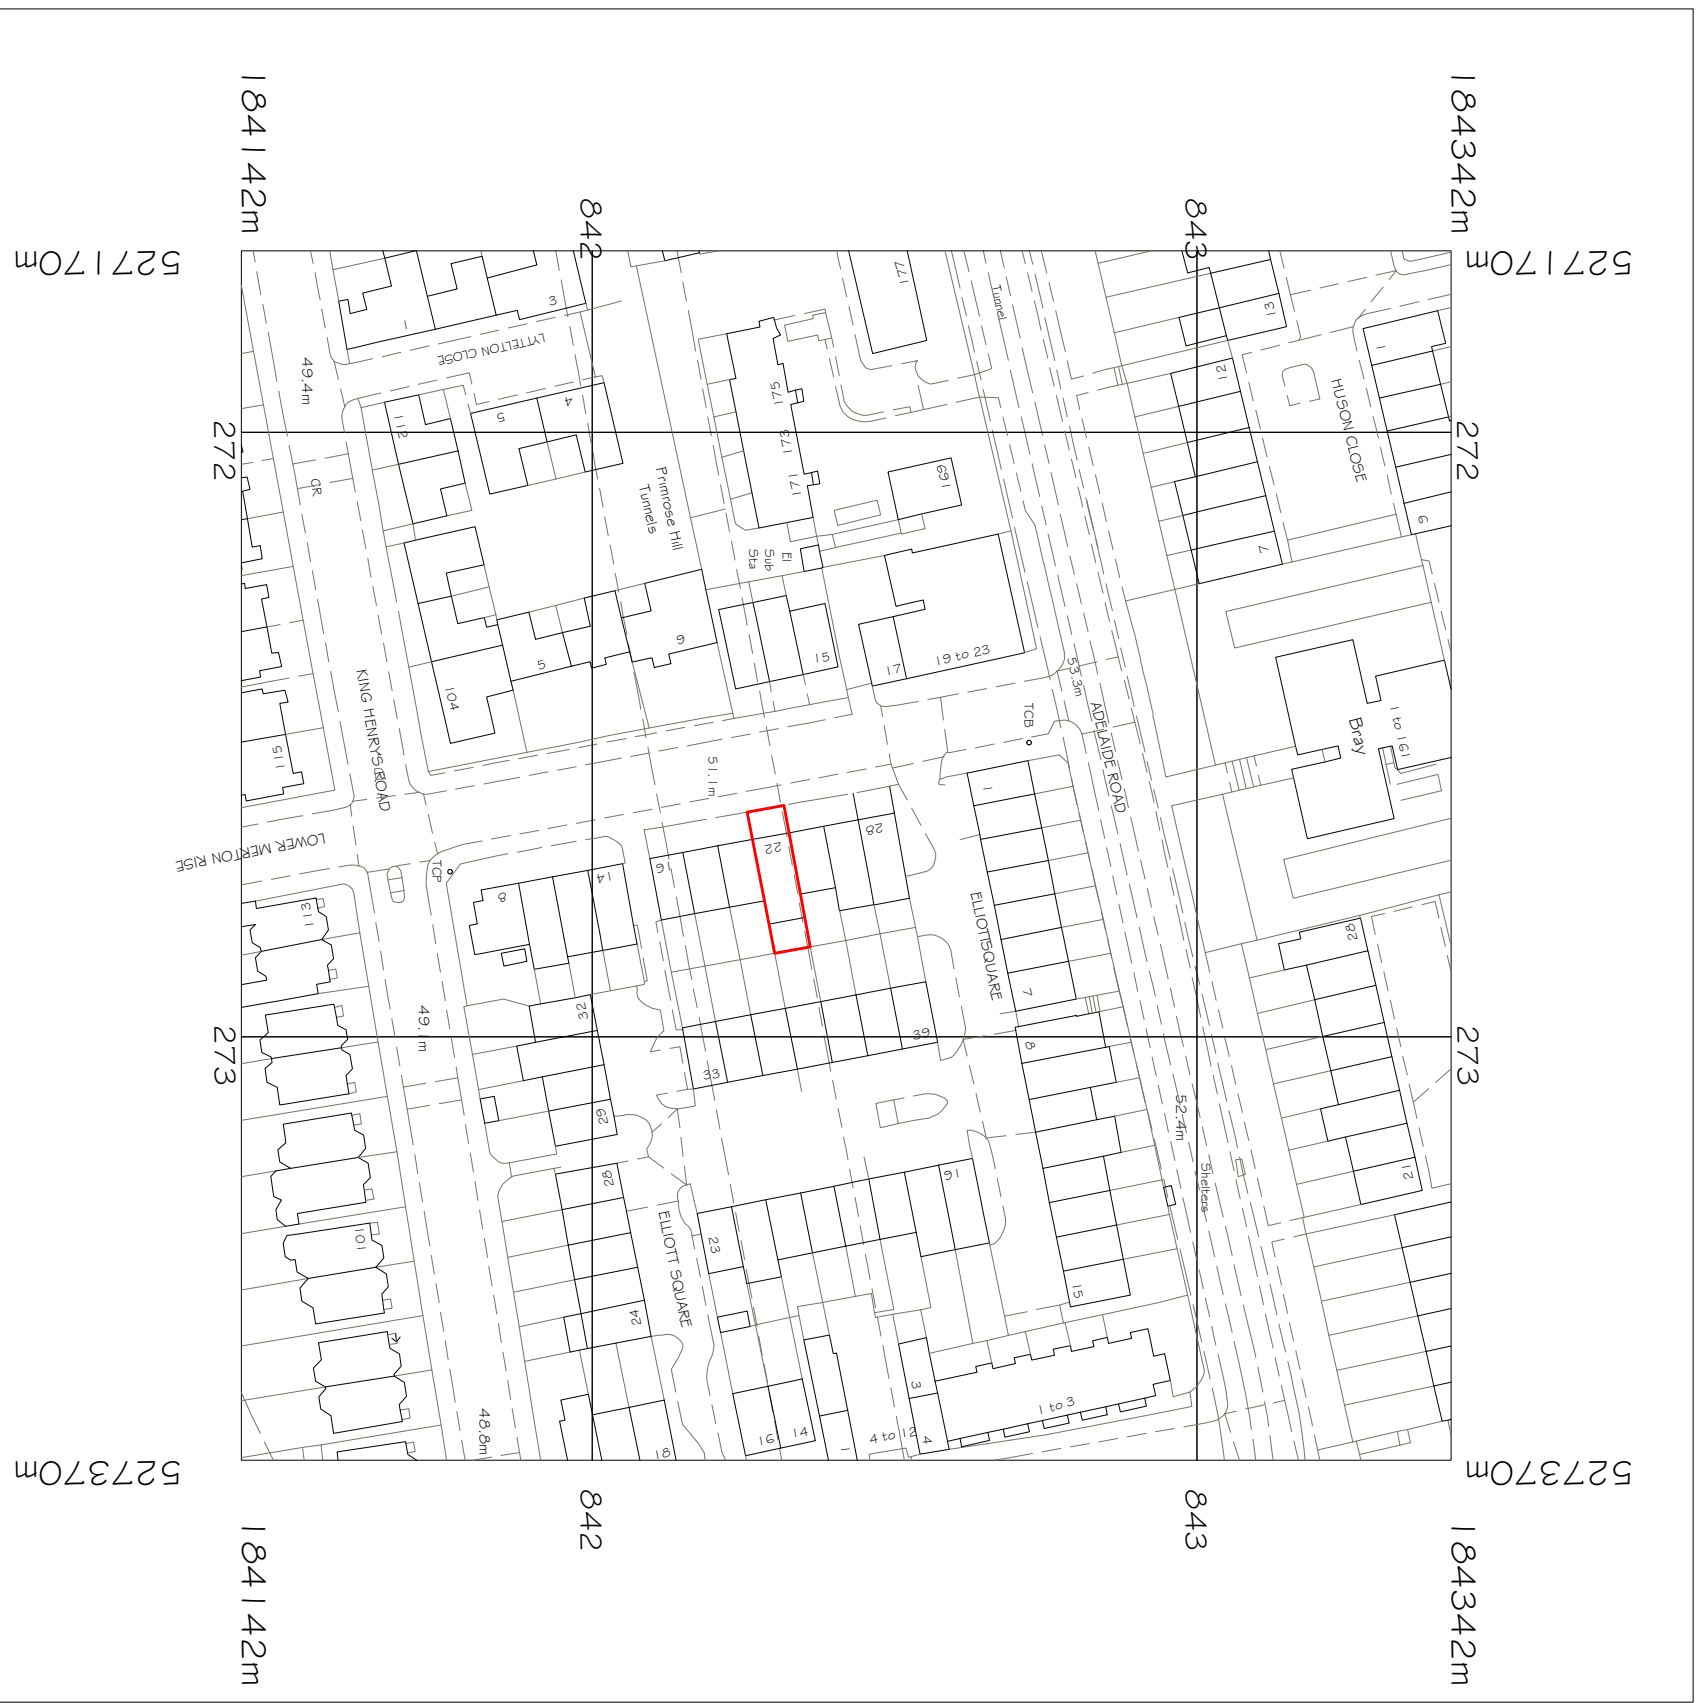


REVISIONS

REV DATE	REVISION NOTES:
----------	-----------------

KEY

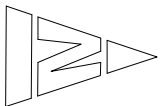

NOTES

1. Do not scale from this drawing.
2. All dimensions to be checked on site by the contractor and such dimensions to be his responsibility.
3. Report all drawing errors, omissions and discrepancies to the architect/designer.

KASIA WHITFIELD DESIGN

KASIAWHITFIELD@GMAIL.COM
T: 020 75869624
M: 07985035333

JOB
22 LOWER MERTON RISE
LONDON NW3 3SP

TITLE	LOCATION PLAN
1. TITLE	2. LOCATION PLAN

DATE	2020.12.02	SCALE	1:1250@A3	STATUS	MAP
PROJECT NO.	LMR22/3	DRAWING NO.	EX0	REVISION	