

2 COLVILLE PLACE  
LOCATION PLAN

Project number	Drawing number	Revision
46	100	A
Date	Status	
November 2020	Planning	
Scale	Drawn	Checked
1:1250 @ A3	AB	
Rev.	Date	Description
A	14.01.21	Extend of boundary adjusted.

Notes  
NOT FOR CONSTRUCTION

Do not scale from this drawing, except for planning purposes only. All dimensions to be checked on site. ATELIER BAULIER to be notified of any discrepancies between the drawing and site conditions. To be read in conjunction with all relevant specifications, schedules and drawings. © ATELIER BAULIER 2021



ATELIER

BAULIER

Aurore Baulier RIBA

ATELIER BAULIER  
18-22 Ashwin Street  
LONDON E8 3DL

+44 (0)75 8284 3659  
info@atelierbaulier.com

 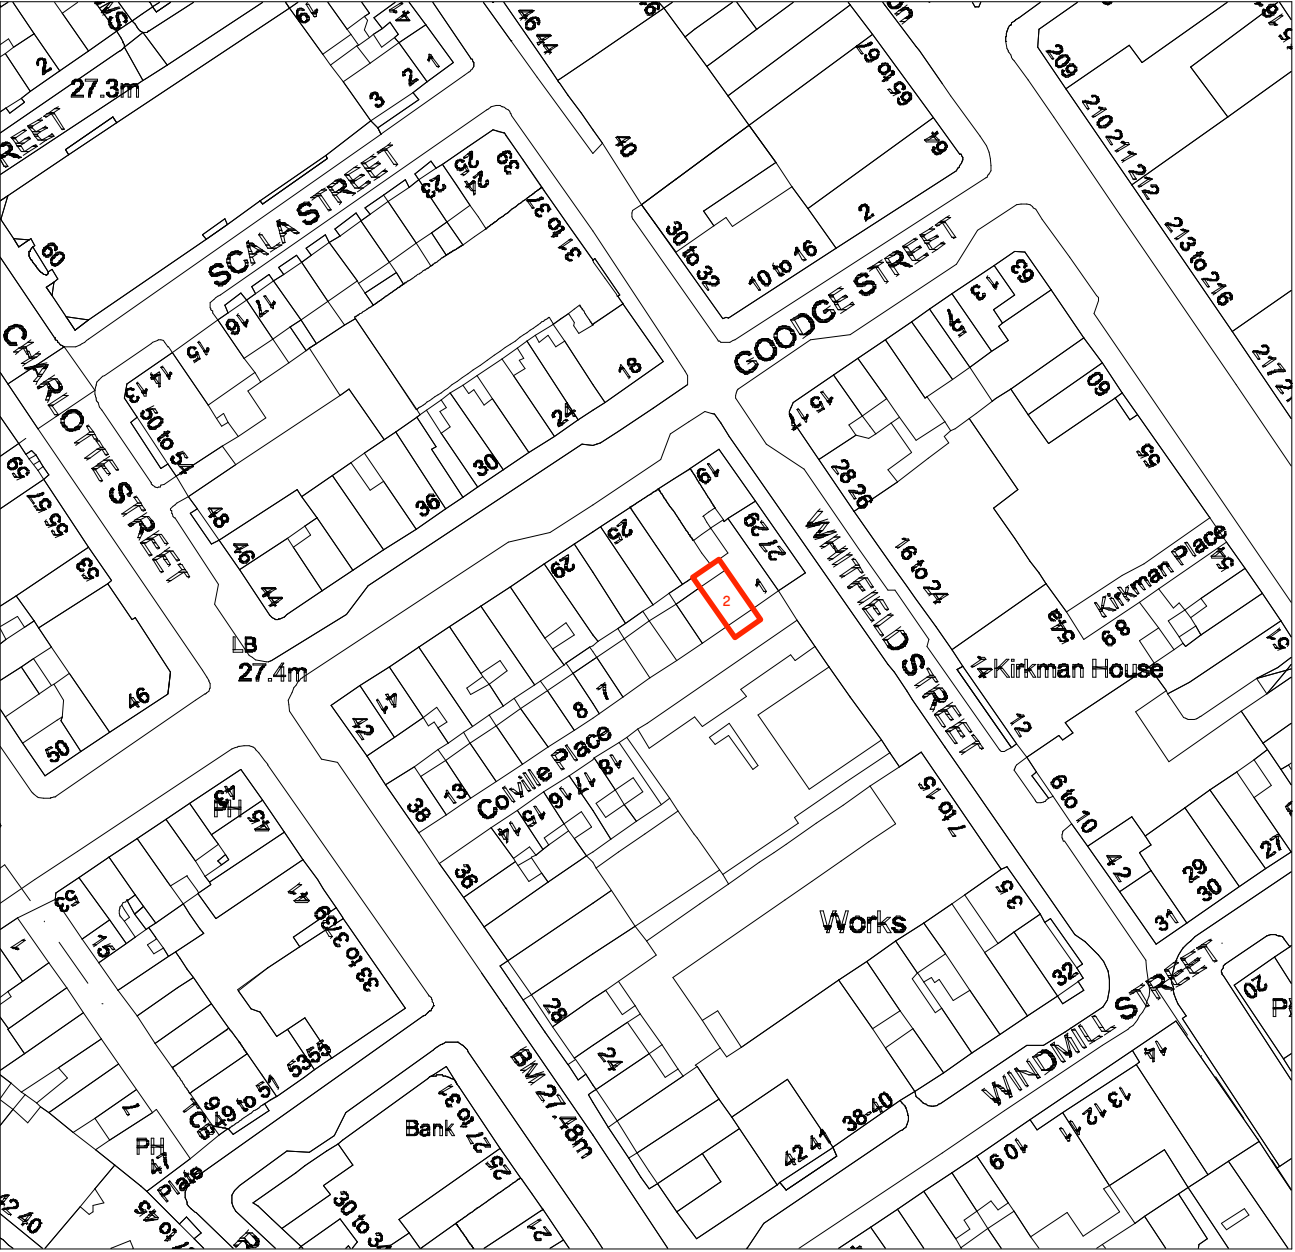

1 LOCATION PLAN  
100 SCALE: 1:1250