


Disclaimer and Notes
Do not scale this drawing. All dimensions should be checked on site. Any discrepancy found between this drawing, site and any other document should be referred immediately to Fresson and Tee. All drawings should be read in conjunction with all other contract documents and specifications and all other consultants drawings.

Copying or reproduction of this drawing without the written permission of Fresson and Tee is not permitted. Copyright is Reserved

The PDF hard copy accompanying the CAD data is legal transmission of information. The electronic copies are issued only for convenience of use and record of original file. No liability for the accuracy or for any consequence resulting from the use, additions or alteration of information is accepted by Fresson and Tee

Title plan at 1:1250 and North point is up

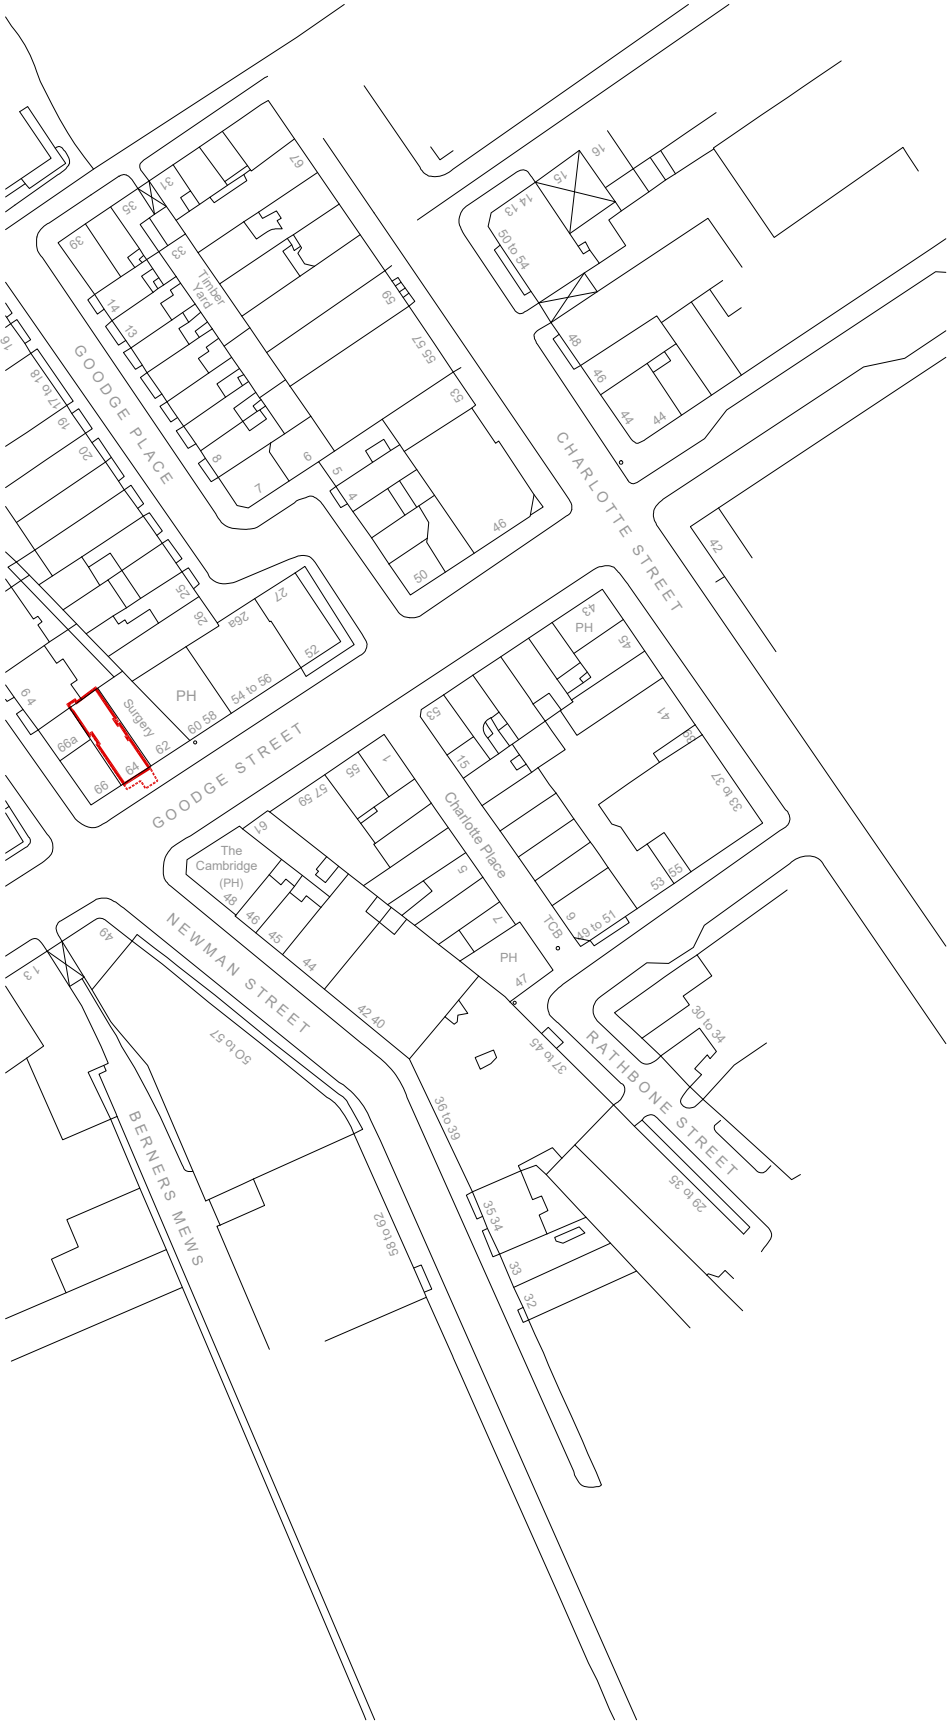

Property boundary

Basement boundary

P1	RJS	Initial Issue	14.12.2020
Rev	Iss.	Description	Date

DRAWING TITLE

Location Plan

PROJECT NAME

External alterations

ADDRESS

64 Goodge Street, London. W1

CLIENT

Shaftesbury Charlotte Street Ltd

DRAWN BY

RJS

CHECKED BY

RS

JOB NO.

25003

Queens House / 55-58 Lincoln's Inn Fields / LONDON WC2A 3JF
020 7391 7100 / www.fordt.com

SCALE


1:1250@A3

DATE

Dec 2020

DRAWING NO.

A-000-P1

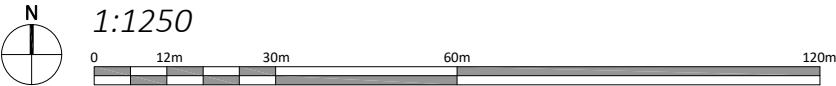

1:1250