




0m 5 10 20 30m

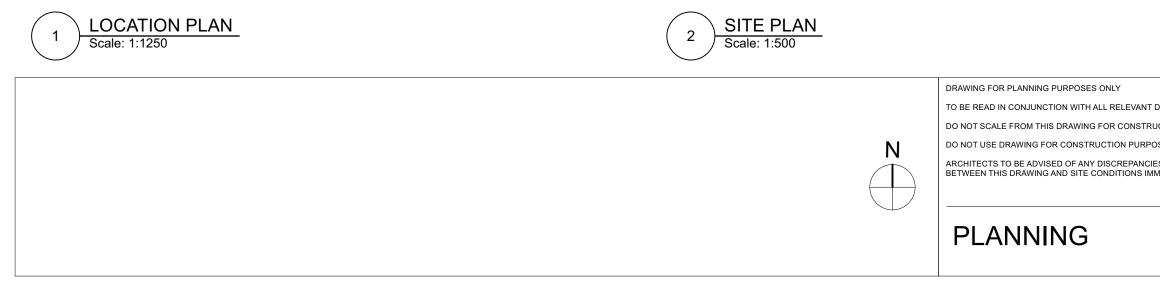

DRAWINGS	Project: 14 Brookfield Park
ICTION	Drawing Title: Location Plan
SES	Scale: 1:1250 / 1:500@A3 Date: 03.12.20
S MEDIATELY	Drawn by: GS Checked by:AW
	Drawing No: BROO_P_EX_001 Revision: -
	studioort
	UNIT Z, 23 ALPHABET MEWS, LONDON SW9 0FN UNITED KINGDOM TEL: +44 (0)20 7708 6915   goodmorning@studioort.com