


1

EXISTING SECTION B-B

Scale: 1:50

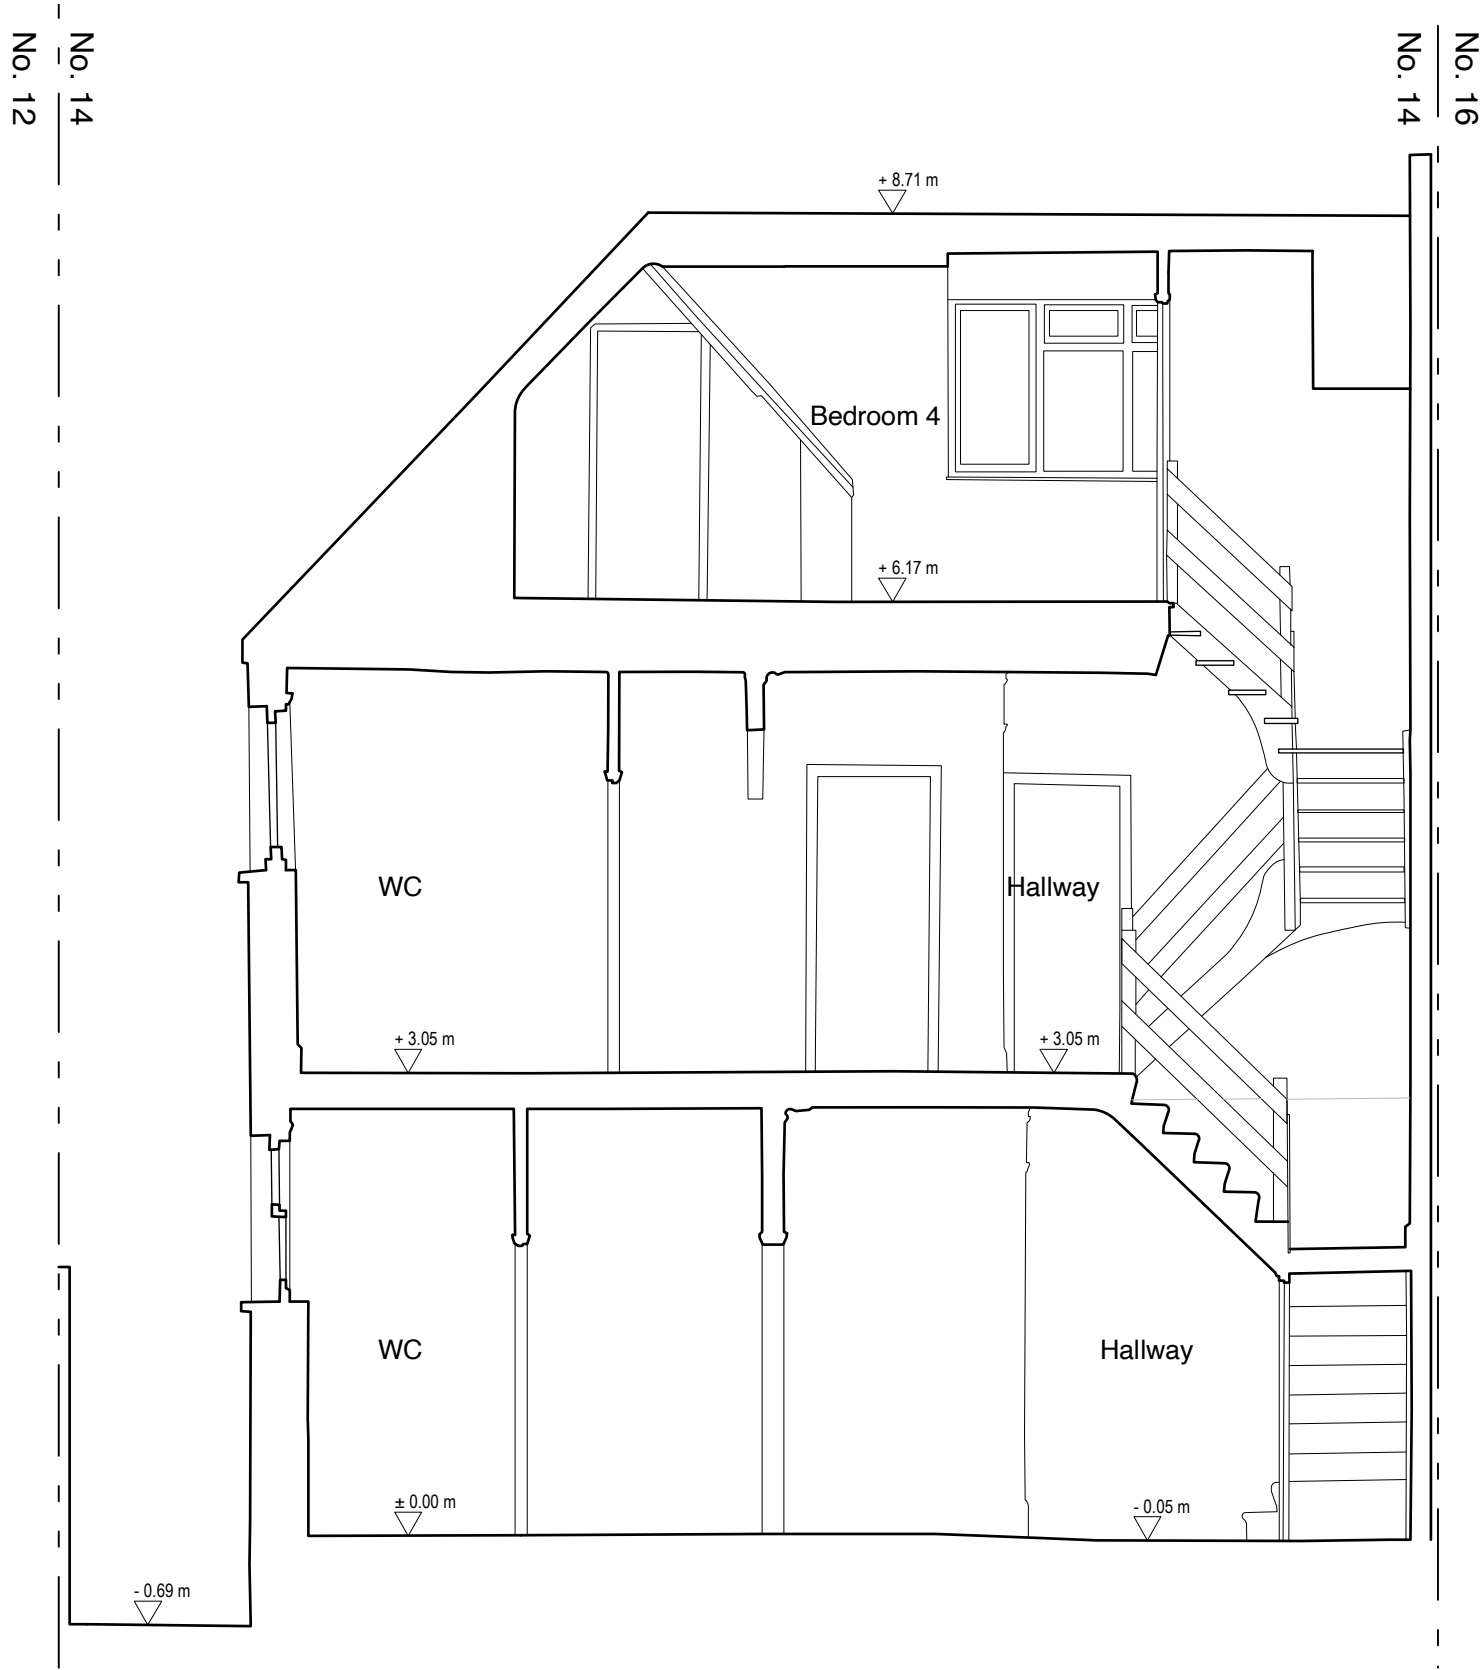

DRAWING FOR PLANNING PURPOSES ONLY  
TO BE READ IN CONJUNCTION WITH ALL RELEVANT DRAWINGS  
DO NOT SCALE FROM THIS DRAWING FOR CONSTRUCTION  
DO NOT USE DRAWING FOR CONSTRUCTION PURPOSES  
ARCHITECTS TO BE ADVISED OF ANY DISCREPANCIES  
BETWEEN THIS DRAWING AND SITE CONDITIONS IMMEDIATELY

PLANNING

Project:	14 Brookfield Park		
Drawing Title:	Existing Section B-B		
Scale:	1:50@A3	Date:	03.12.20
Drawn by:	GS	Checked by:	AW
Drawing No:	BROO_P_EX_010	Revision:	-

studioort

UNIT Z, 23 ALPHABET MEWS, LONDON SW9 0FN UNITED KINGDOM  
TEL: +44 (0)20 7708 6915 | goodmorning@studioort.com