
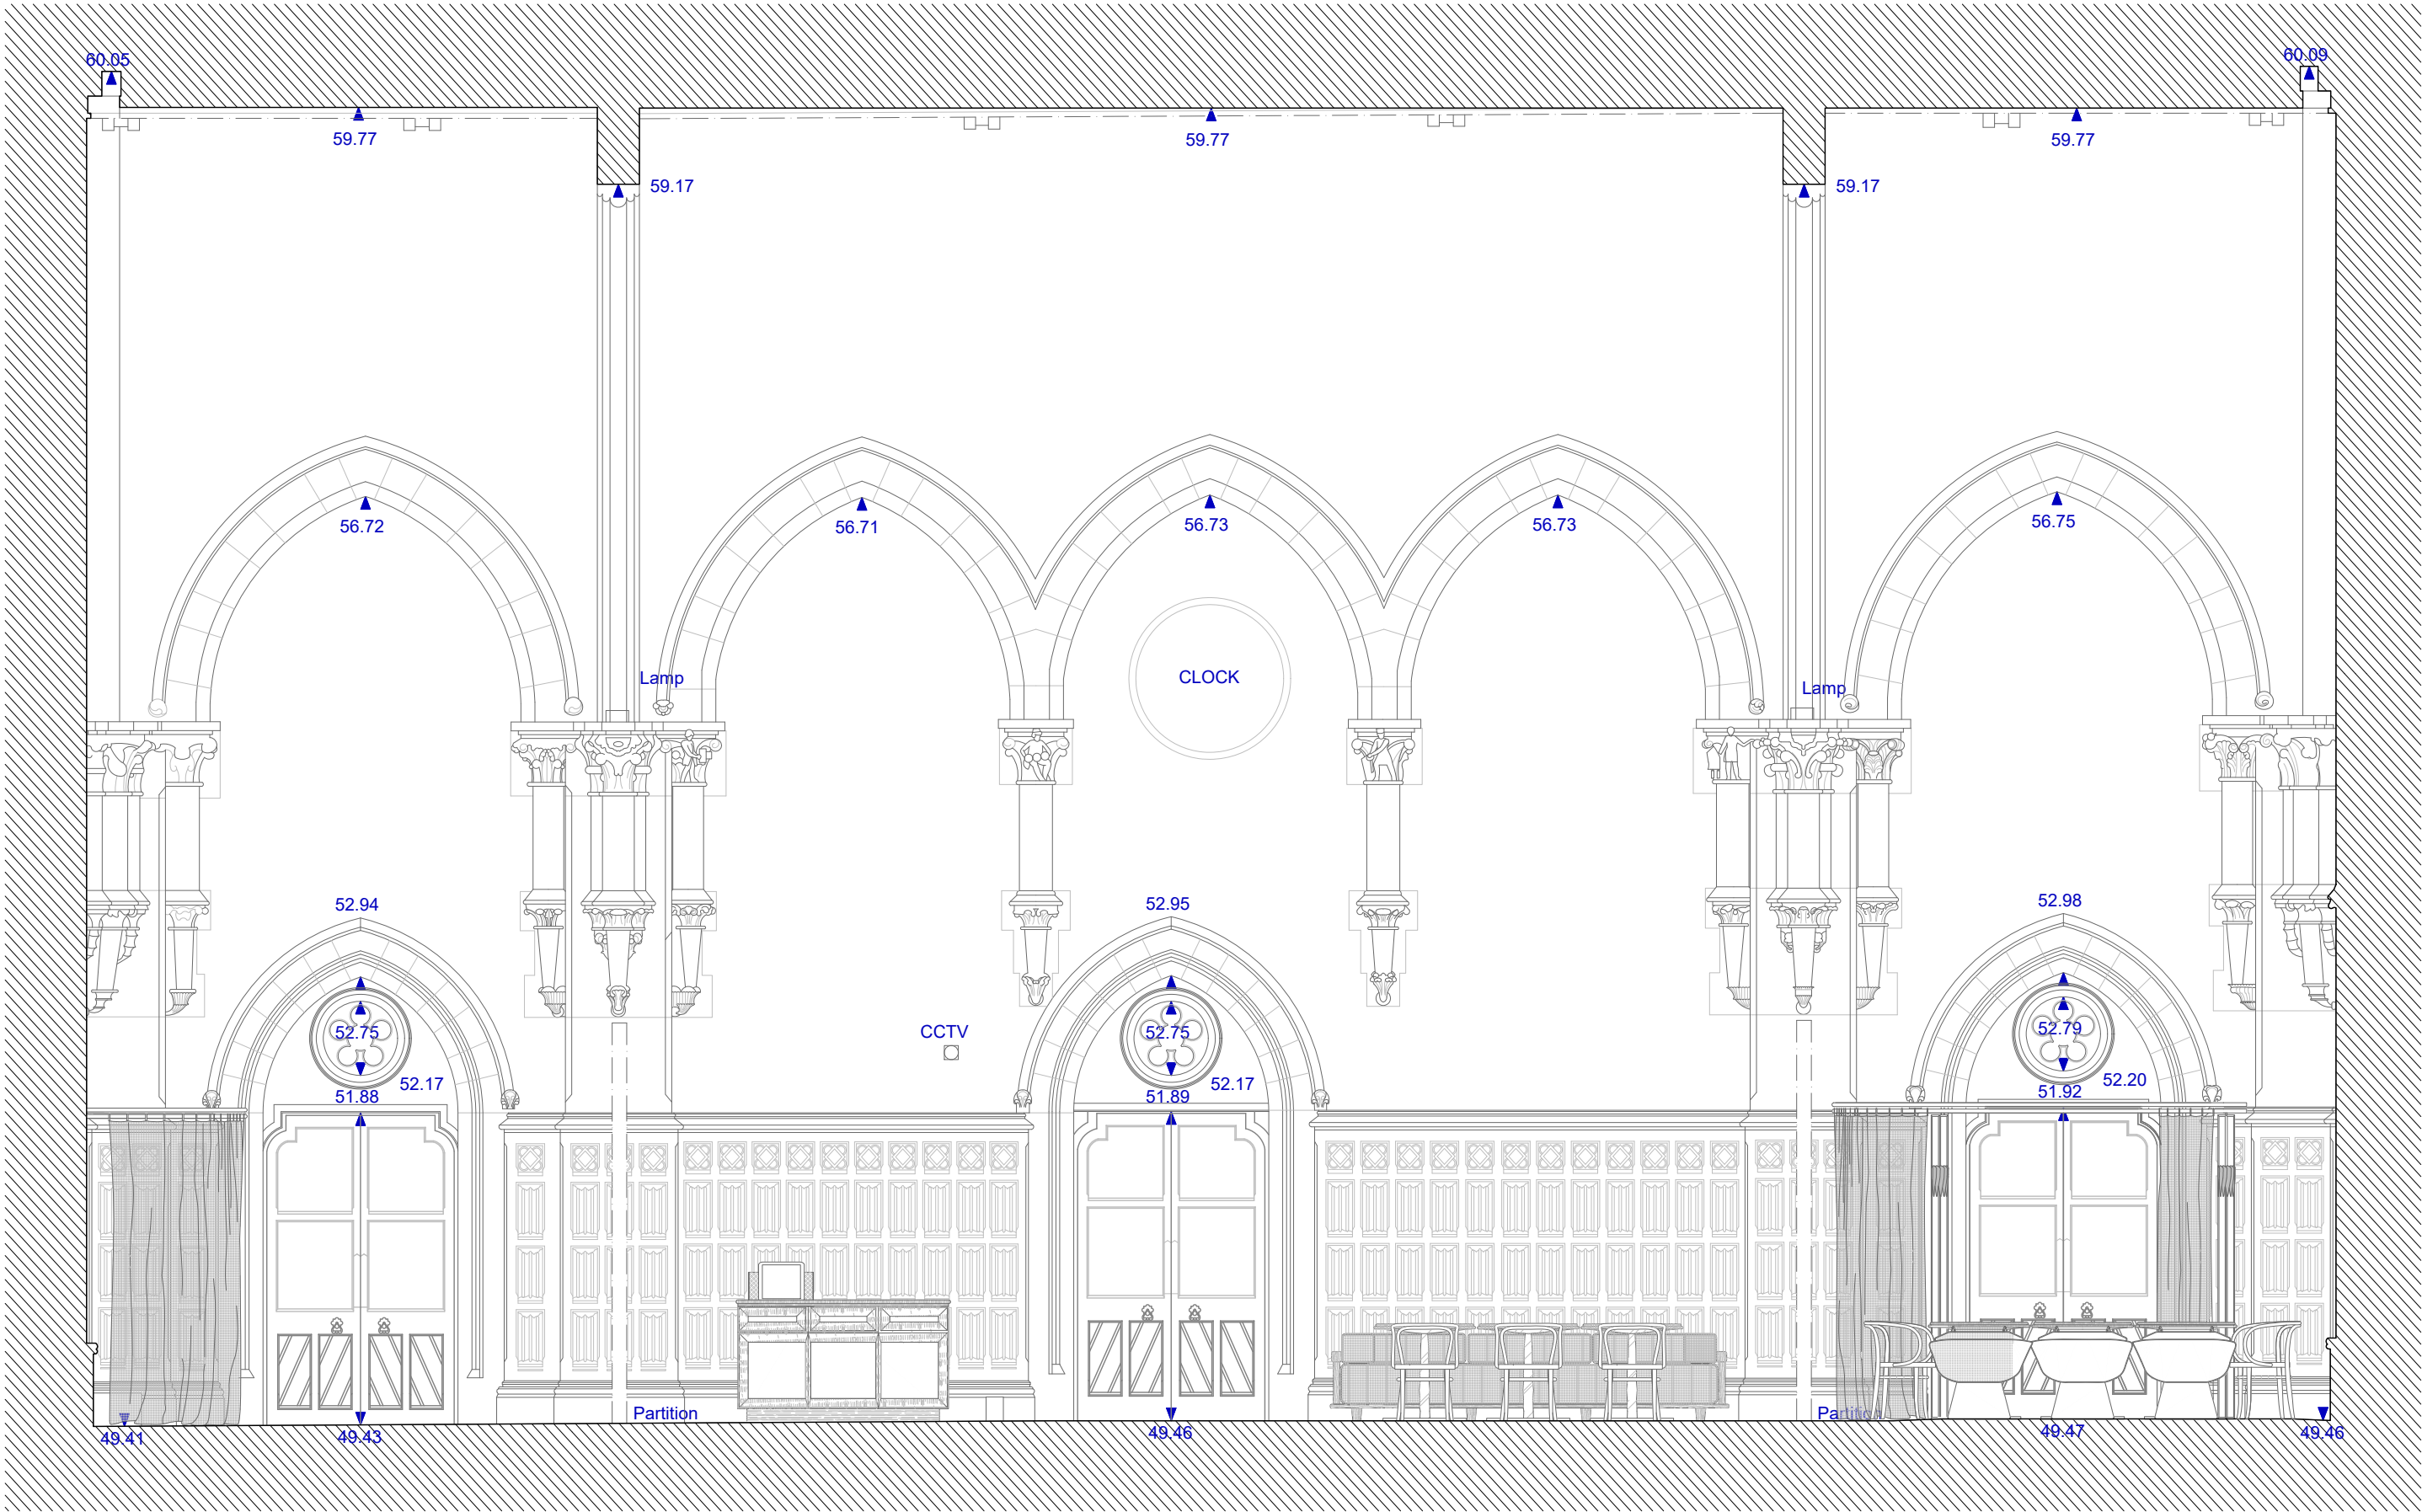


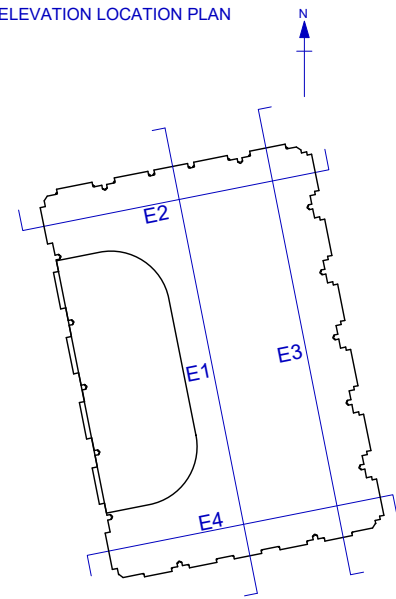

project	designed by	drawing title	description								1st release date	date
			TECHNICAL DRAWINGS		ELEVATION 2					2020-07-17	2021-01-22	
PANCRAS	HUGO TORO 6 Rue Léon Jouhaux, 75010 Paris E-MAIL: contact@hugotoro.com	drawing group	architect	project code	phase	type	zone	local	lot	page	scale	index
		ELEVATIONS	HT	PAN	TD	ELV	-	-	-	1/2	1/50 - A2	