
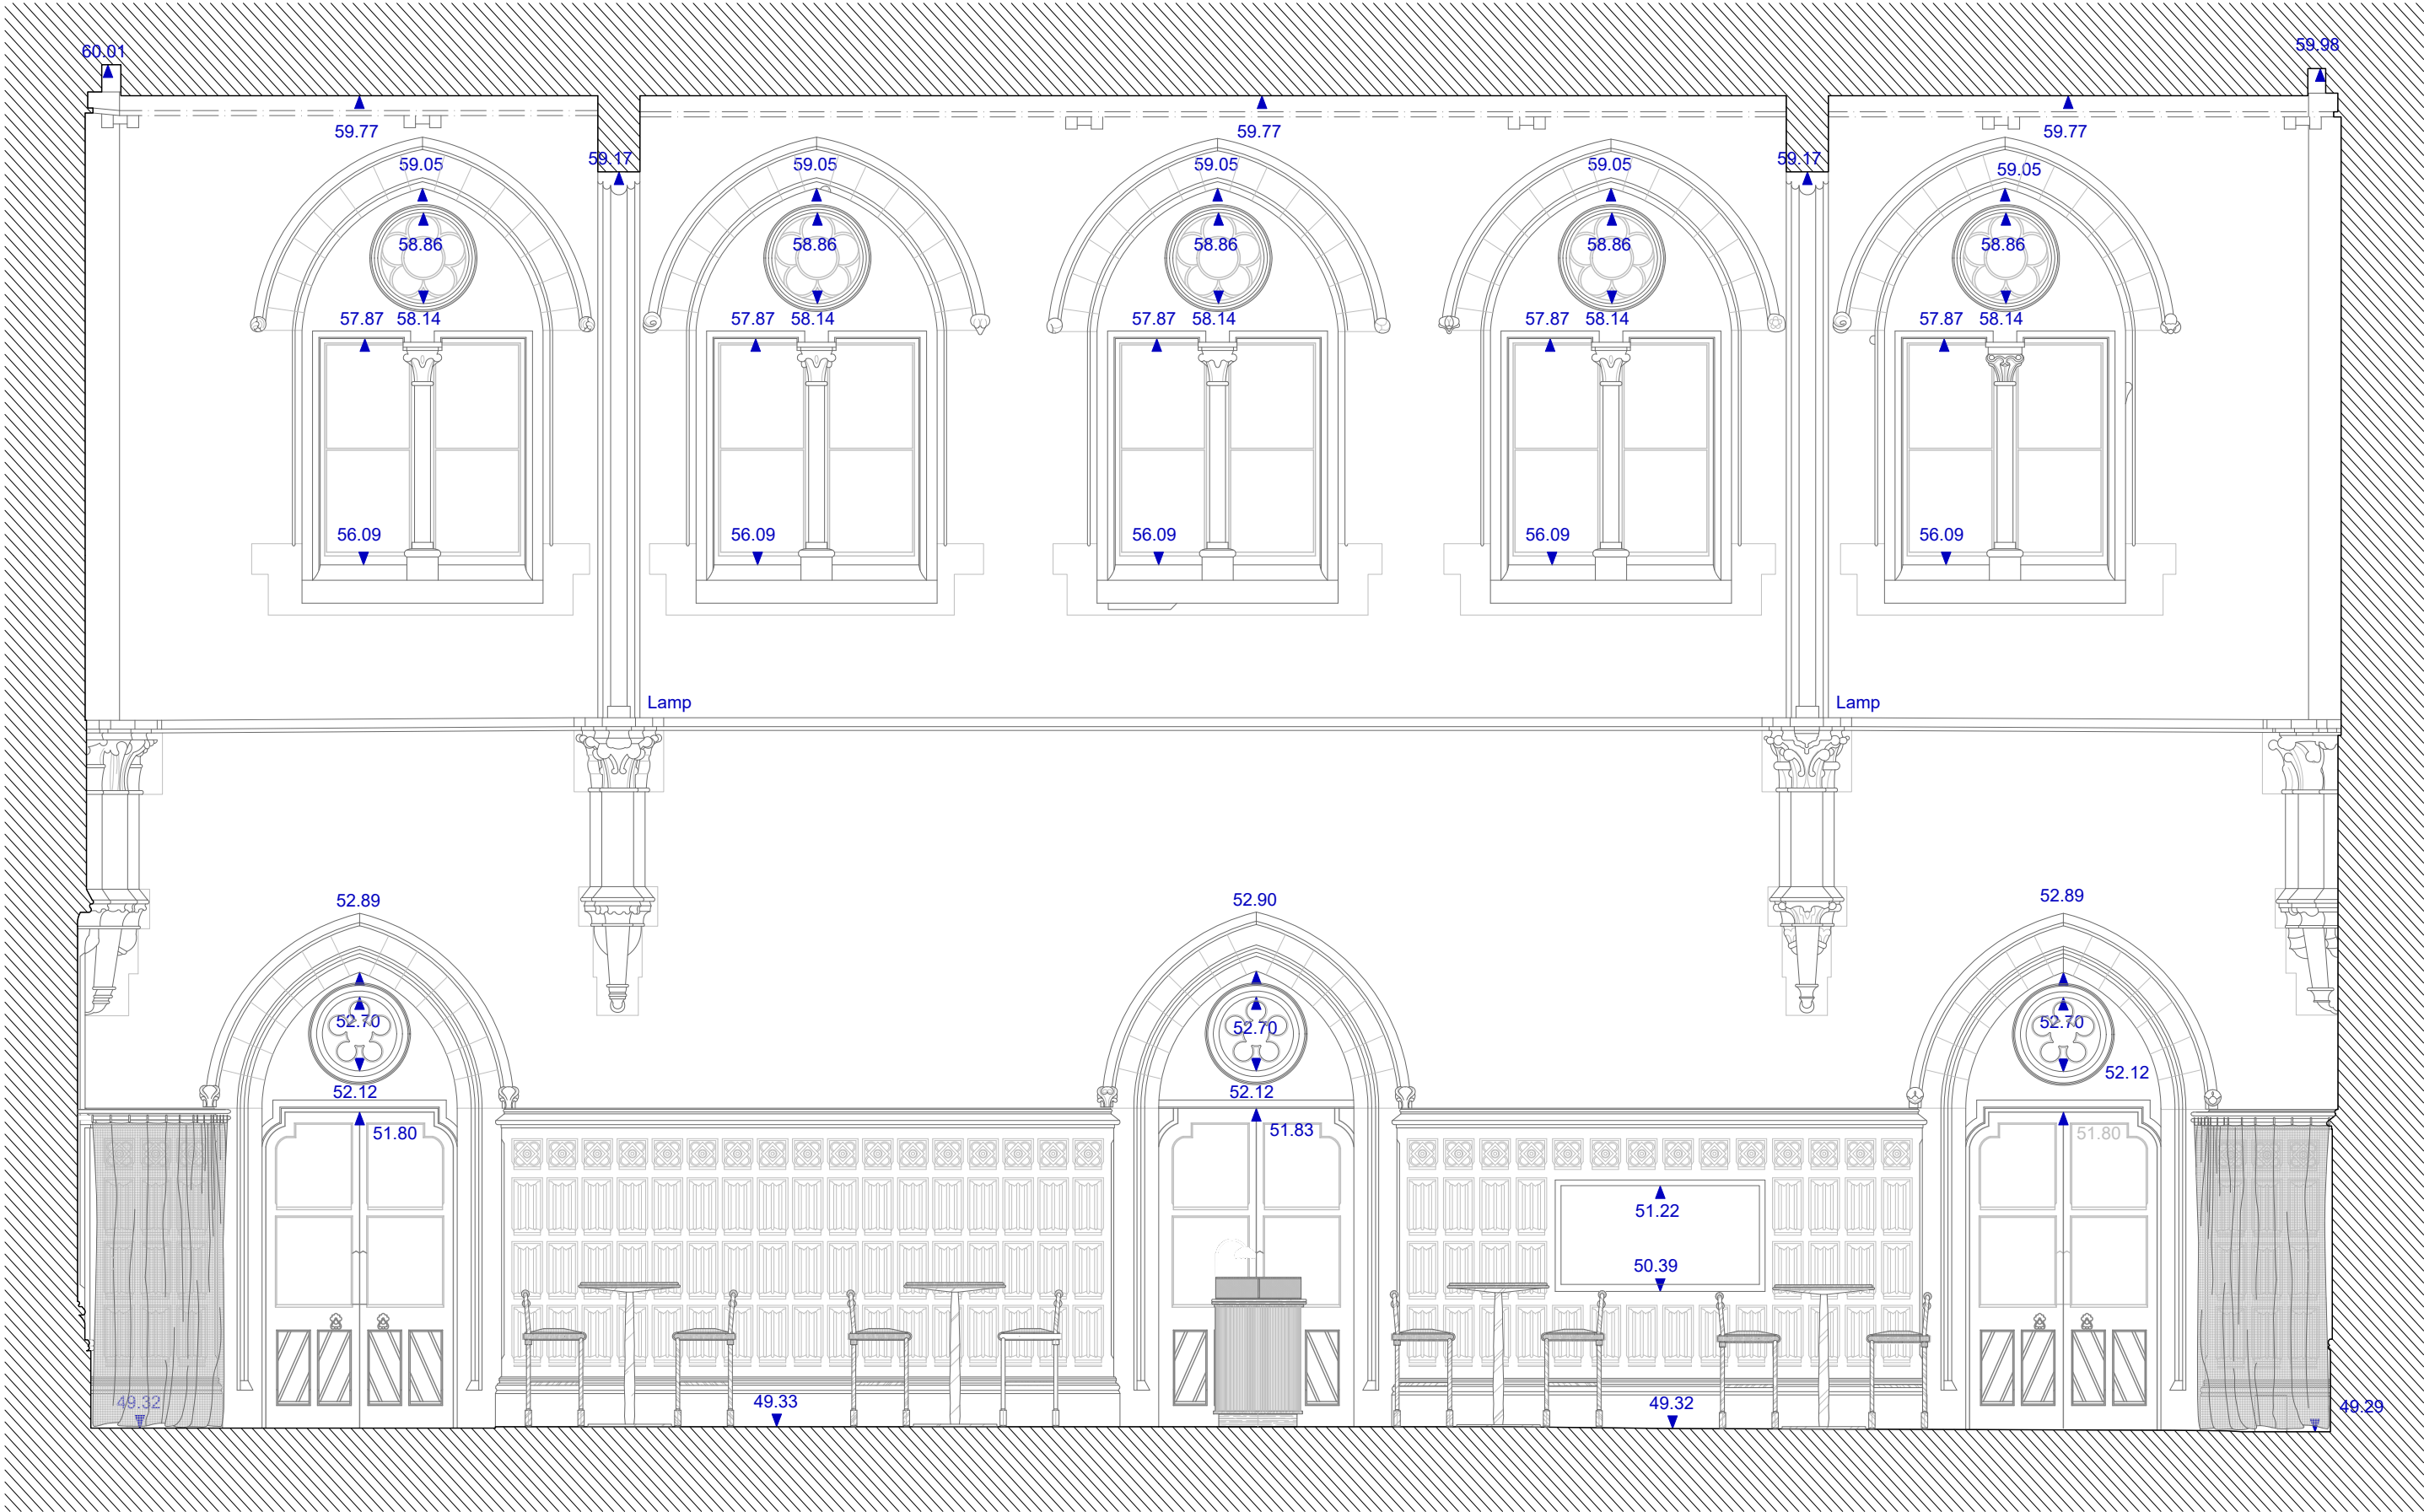


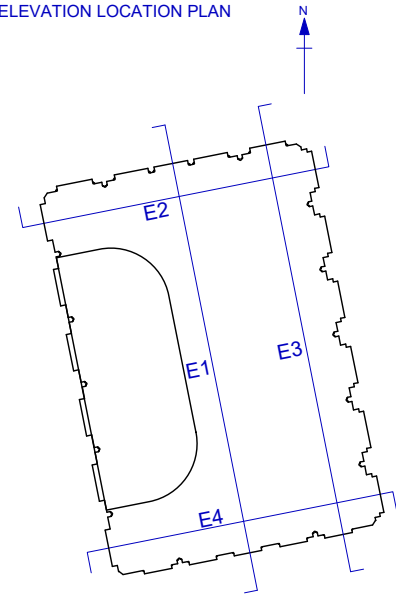

project	designed by	drawing title	description							1st release date		date
			ELEVATION 4							2020-07-17	2021-01-22	
PANCRAST	HUGO TORO 6 Rue Léon Jouhaux, 75010 Paris E-MAIL: contact@hugotoro.com	drawing group	architect									
			ELEVATIONS									
			HT	PAN	TD	ELV	-	-	-	1/2	1/50 - A2	