


KEY

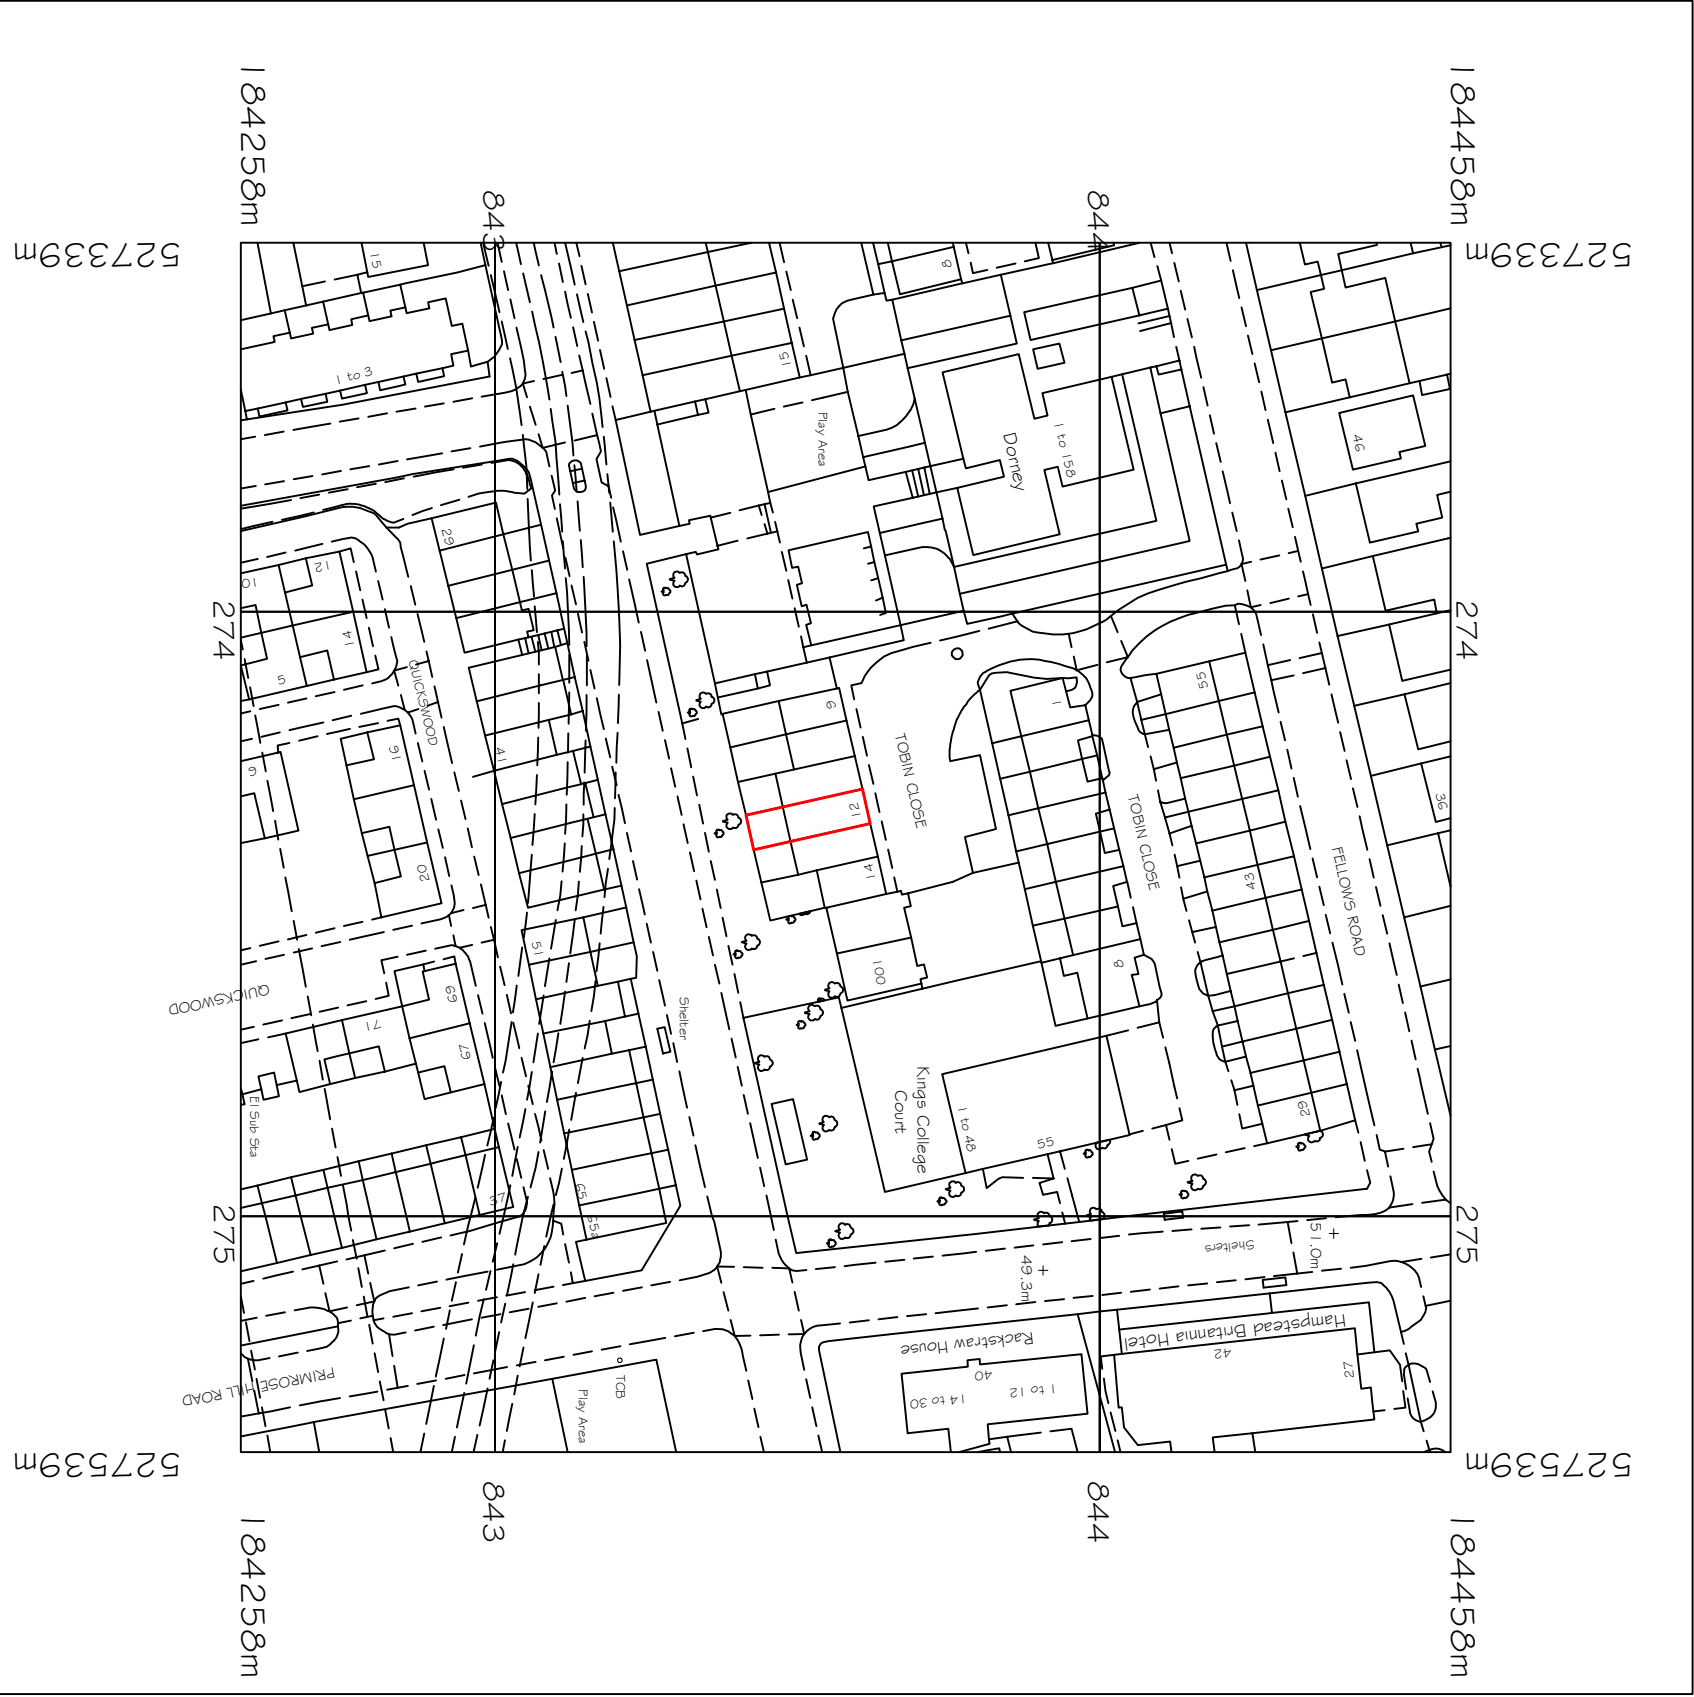

NOTES

1. Do not scale from this drawing.
2. Do not make any alterations to the drawing without the written permission of the architect.
3. Report all drawing errors, omissions and discrepancies to the architect/designer.

KASIA WHITFIELD DESIGN

KASIAWHITFIELD@GMAIL.COM
T: 020 73860652
M: 07989035353

JOB 12 TOBIN CLOSE
LONDON NW3 3DY
TITLE LOCATION PLAN

DATE	SCALE	STATUS
2021.01.20	1:1250@A3	MAP
PROJECT NO	DRAWING NO	REVISION
TC12	EX0	