



ROOF BOX TO  
MATCH EXISTING

 

RENDER TO MATCH  
EXISTING

PROPOSED HEIGHT  
INCREASE 2,900

BRICKWORK TO  
MATCH EXISTING

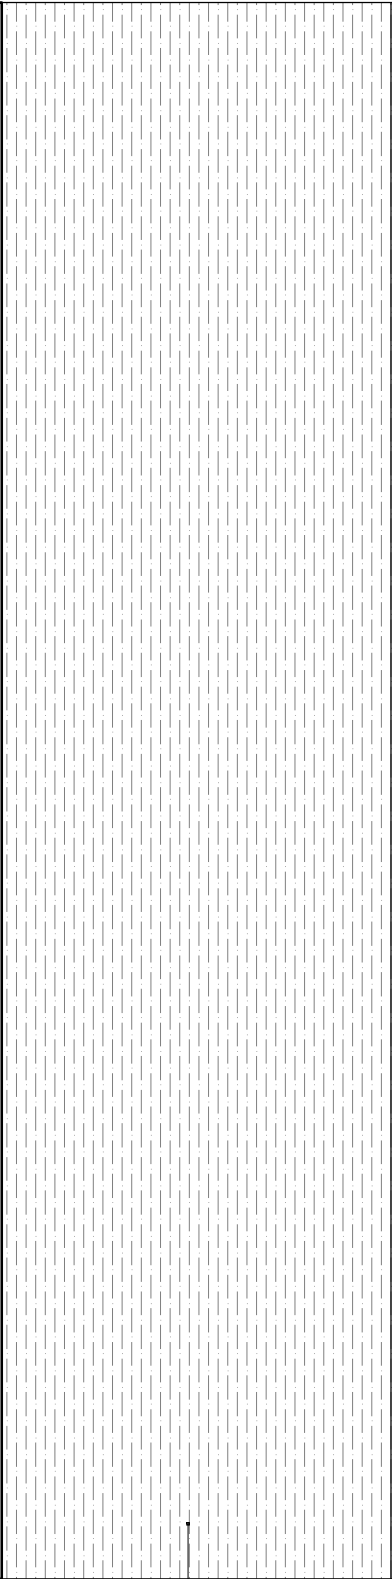

KEY

NOTES

1. Do not scale from the drawing for size. By the architect and civil engineer to be responsible.
2. Report all drawing errors, omissions and discrepancies to the architect.
3. Report all drawing errors, omissions and discrepancies to the architect.

KASIA WHITEFIELD DESIGN

KASIA WHITEFIELD@GMAIL.COM  
TEL: 0785050583  
M: 0785050583

JOB 12 TOBIN CLOSE  
LONDON NW3 3DY

TITLE PROPOSED SIDE ELEVATION (EAST SIDE)

DATE	2021.01.21	SCALE	1:50@A3	STATUS	PROPOSED
PROJECT NO	TC12	DRAWING NO	PP8	REVISION	