


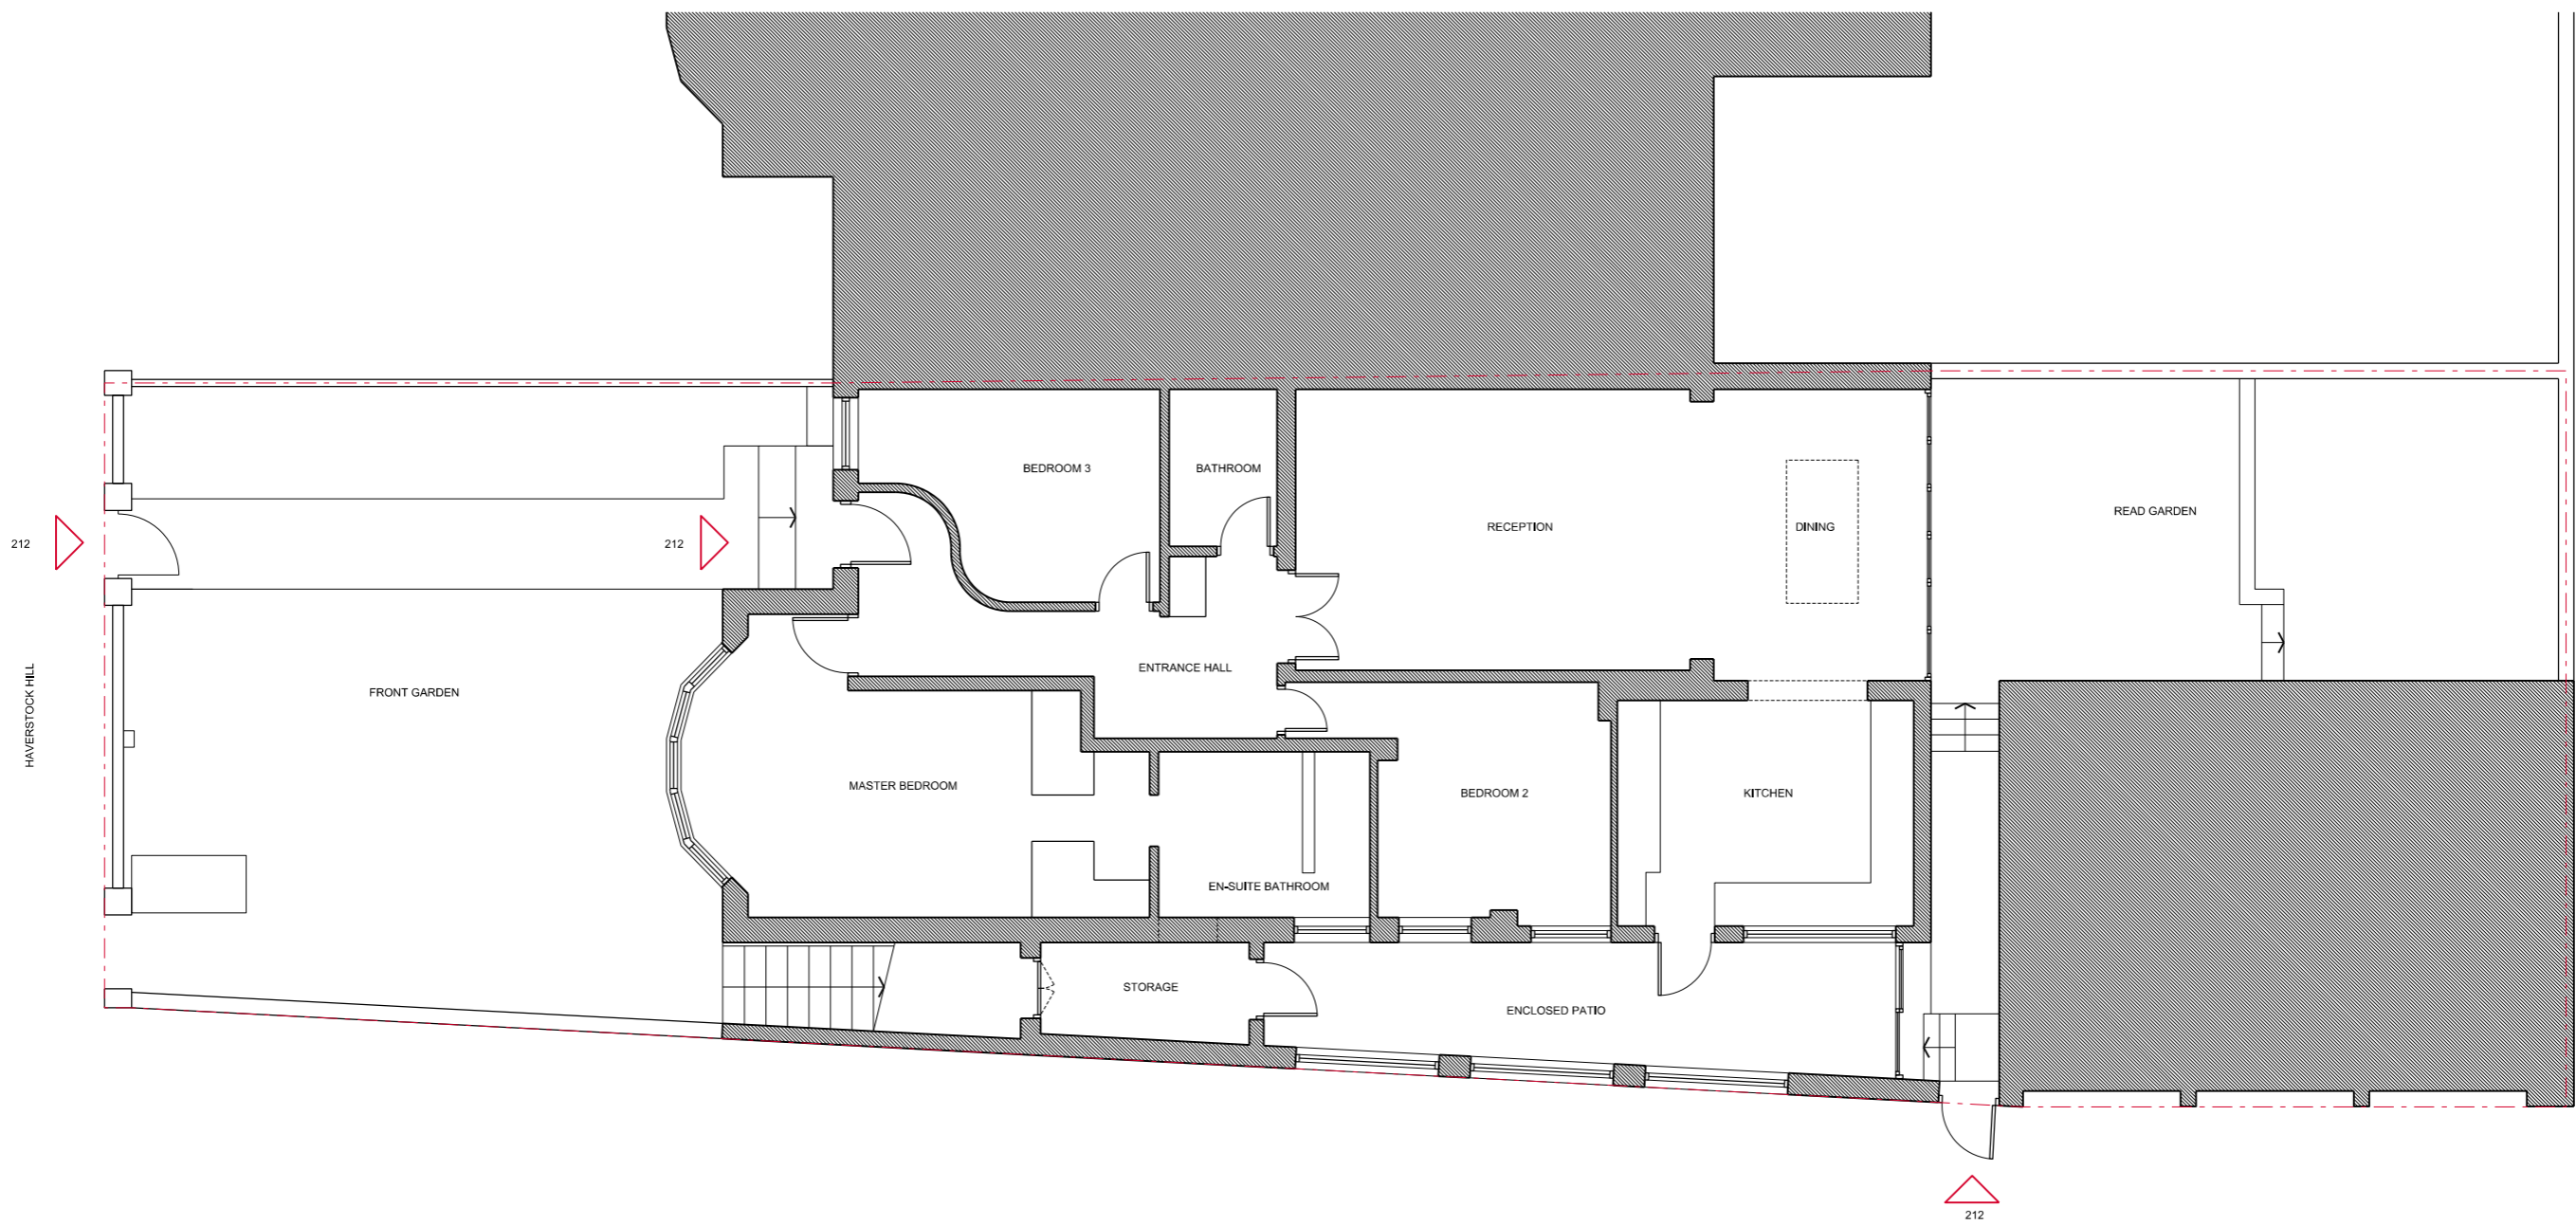


LEGEND	
	EXISTING
	SITE ENTRANCE
	SITE BOUNDARY




01 GA PLAN
00 100 GROUND FLOOR - EXISTING 1: 100

REV	DESCRIPTION	DATE	BY	REV	DESCRIPTION	DATE	BY
P0	ISSUED FOR PLANNING	25/01/21	NA				

GENERAL NOTES
 1. This drawing should be read in conjunction with all other contract documentation and all other consultant and specialist drawings.
 2. Do not scale from this drawing.
 3. All levels and dimensions are to be checked on site.
 4. The Architect is to be notified in writing of any discrepancies before proceeding.
 5. This drawing is subjected to Copyright.




STATUS
FOR PLANNING

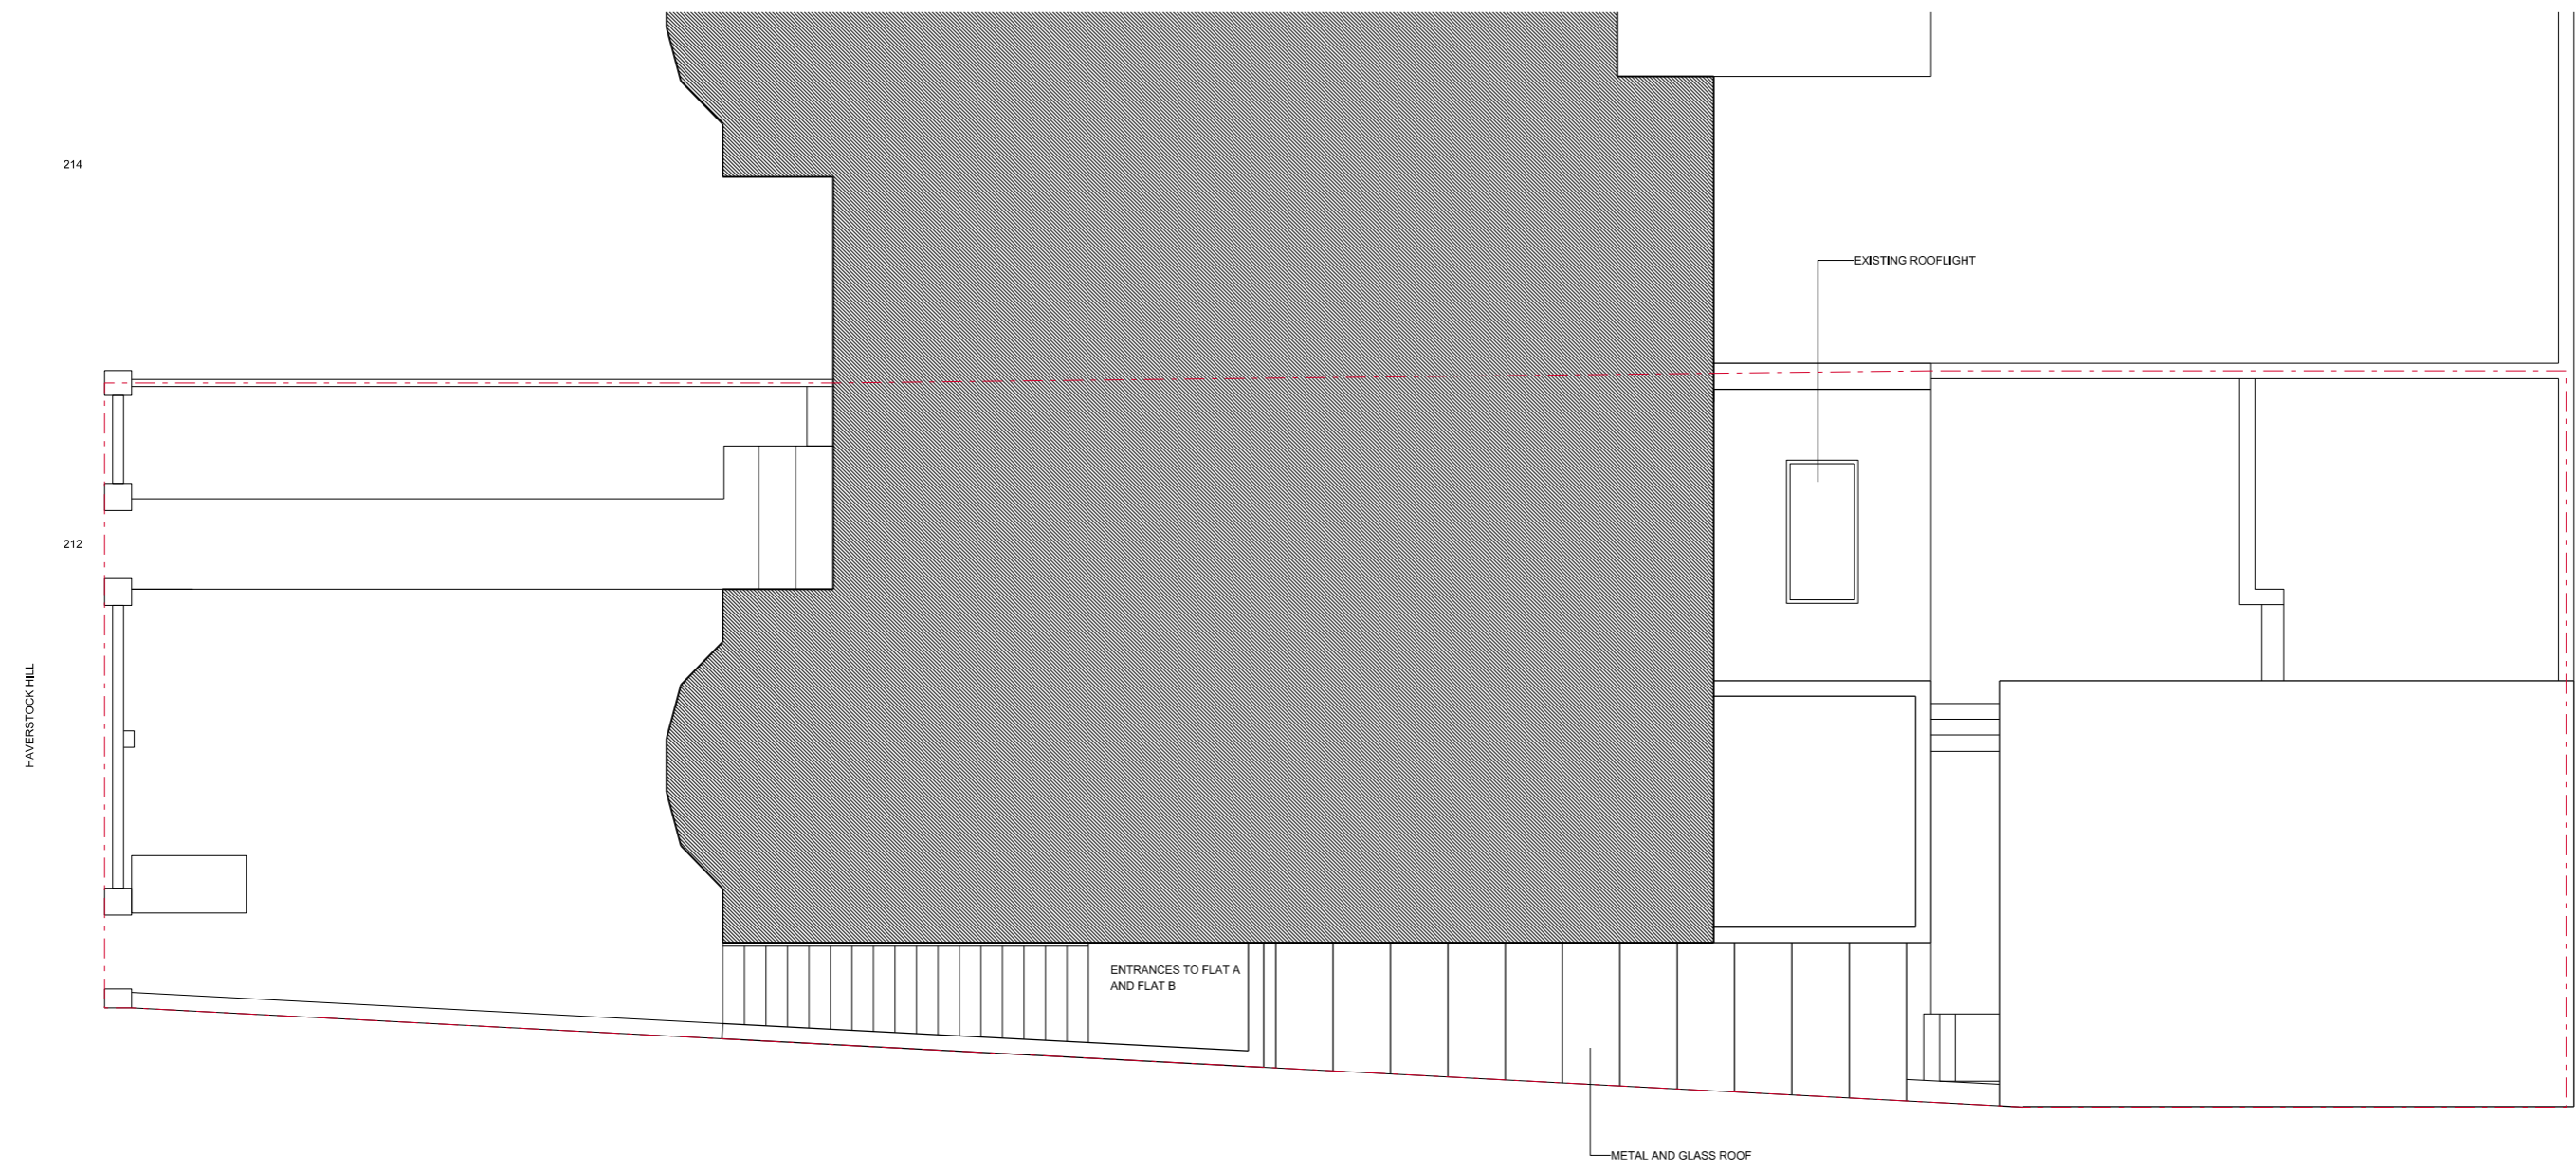
KEY PLAN





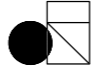

kAD architects
 Unit 3, 368 Caledonian Road
 London N1 1DU
 T: +44 (0) 7803 594 784
 E: info@design-NA.com

PROJECT		
DR GANESH ARUNACHALAM GROUND FLOOR FLAT, 212 HAVERSTOCK HILL, LONDON NW3		
DRAWING TITLE	SCALE AT A3	DATE
GENERAL ARRANGEMENT PLAN GROUND FLOOR - EXISTING	1: 100	JAN 2021
DRAWING NO	REV	
kAD HHR 00 100	P0	

LEGEND	
	EXISTING
	SITE ENTRANCE
	SITE BOUNDARY



01	GA PLAN
00 101	ROOF - EXISTING 1: 100

REV	DESCRIPTION	DATE	BY	REV	DESCRIPTION	DATE	BY	REV	DESCRIPTION	DATE	BY	GENERAL NOTES	STATUS	PROJECT	DRAWING TITLE	SCALE AT A3	DATE	REV	
P0	ISSUED FOR PLANNING	25/01/21	NA									1. This drawing should be read in conjunction with all other contract documentation and all other consultant and specialist drawings. 2. Do not scale from this drawing. 3. All levels and dimensions are to be checked on site. 4. The Architect is to be notified in writing of any discrepancies before proceeding. 5. This drawing is subjected to Copyright.	FOR PLANNING KEY PLAN  	 kAD architects Unit 3, 368 Caledonian Road London N1 1DU T: +44 (0) 7803 594 784 E: info@design-NA.com	DR GANESH ARUNACHALAM GROUND FLOOR FLAT, 212 HAVERSTOCK HILL, LONDON NW3	GROUND FLOOR FLAT, 212 HAVERSTOCK HILL, LONDON NW3 ROOF - EXISTING	1: 100	JAN 2021	P0

MATERIAL KEY

- (R) PAINTED RENDER
- (B) FACING BRICKWORK



01	GA ELEVATION
00 200	SIDE - EXISTING 1: 100

REV	DESCRIPTION	DATE	BY	REV	DESCRIPTION	DATE	BY
P0	ISSUED FOR PLANNING	25/01/21	NA				

GENERAL NOTES

1. This drawing should be read in conjunction with all other contract documentation and all other consultant and specialist drawings.
2. Do not scale from this drawing.
3. All levels and dimensions are to be checked on site.
4. The Architect is to be notified in writing of any discrepancies before proceeding.
5. This drawing is subjected to Copyright.

STATUS
FOR PLANNING

KEY PLAN

kAD architects

Unit 3, 368 Caledonian Road
London N1 1DU
T: +44 (0) 7803 594 784
E: info@design-NA.com

PROJECT		
DR GANESH ARUNACHALAM GROUND FLOOR FLAT, 212 HAVERSTOCK HILL, LONDON NW3		
DRAWING TITLE	SCALE AT A3	DATE
GA ELEVATION SIDE - EXISTING	1: 100	JAN 2021
DRAWING NO	REV	
kAD HHR 02 100	P0	

MATERIAL KEY

- (R) PAINTED RENDER
- (B) FACING BRICKWORK



01	GA ELEVATION
00 201	REAR - EXISTING 1: 100

REV	DESCRIPTION	DATE	BY	REV	DESCRIPTION	DATE	BY
P0	ISSUED FOR PLANNING	25/01/21	NA				

GENERAL NOTES
 1. This drawing should be read in conjunction with all other contract documentation and all other consultant and specialist drawings.
 2. Do not scale from this drawing.
 3. All levels and dimensions are to be checked on site.
 4. The Architect is to be notified in writing of any discrepancies before proceeding.
 5. This drawing is subjected to Copyright.

STATUS
FOR PLANNING

KEY PLAN

kAD architects

Unit 3, 368 Caledonian Road
 London N1 1DU
 T: +44 (0) 7803 594 784
 E: info@design-NA.com

PROJECT		
DR GANESH ARUNACHALAM GROUND FLOOR FLAT, 212 HAVERSTOCK HILL, LONDON NW3		
DRAWING TITLE	SCALE AT A3	DATE
GA ELEVATION	1: 100	JAN 2021
REAR - EXISTING	DRAWING NO	REV
	kAD HHR 02 101	P0