


NOTES
 1. Read in conjunction with all relevant Architects, Engineers & design team drawings & specifications
 2. Any discrepancies must be drawn to the attention of the lead consultant in writing
 3. All dimensions are in millimeters unless otherwise noted & are subject to checking on site prior to fabrication or ordering of materials
 4. This drawing is the copyright of Bowles & Wyer (and other consultants where referenced)

key

	EXISTING TREES to be retained showing Root Protection Zones (dashed line)
	EXISTING TREES proposed for removal
	PROPOSED TREES 16-18cm girth unless otherwise stated
	PROPOSED HEDGING AND TOPIARY
	PROPOSED LAWN
	PROPOSED SCREEN PLANTING
	PROPOSED SHRUB & HERBACEOUS PLANTING
	NATURAL STONE PAVING Jura grey limestone proposed for main garden and annex. Sawn Yorkstone proposed for lodge garden
	PORCELAIN PAVING on pedestals 20mm thick
	RESIN BOUND GRAVEL (permeable) with metal edging
	LOOSE GRAVEL (permeable)
	BRICK WALLS AND PIERS
	GRANITE SETTS

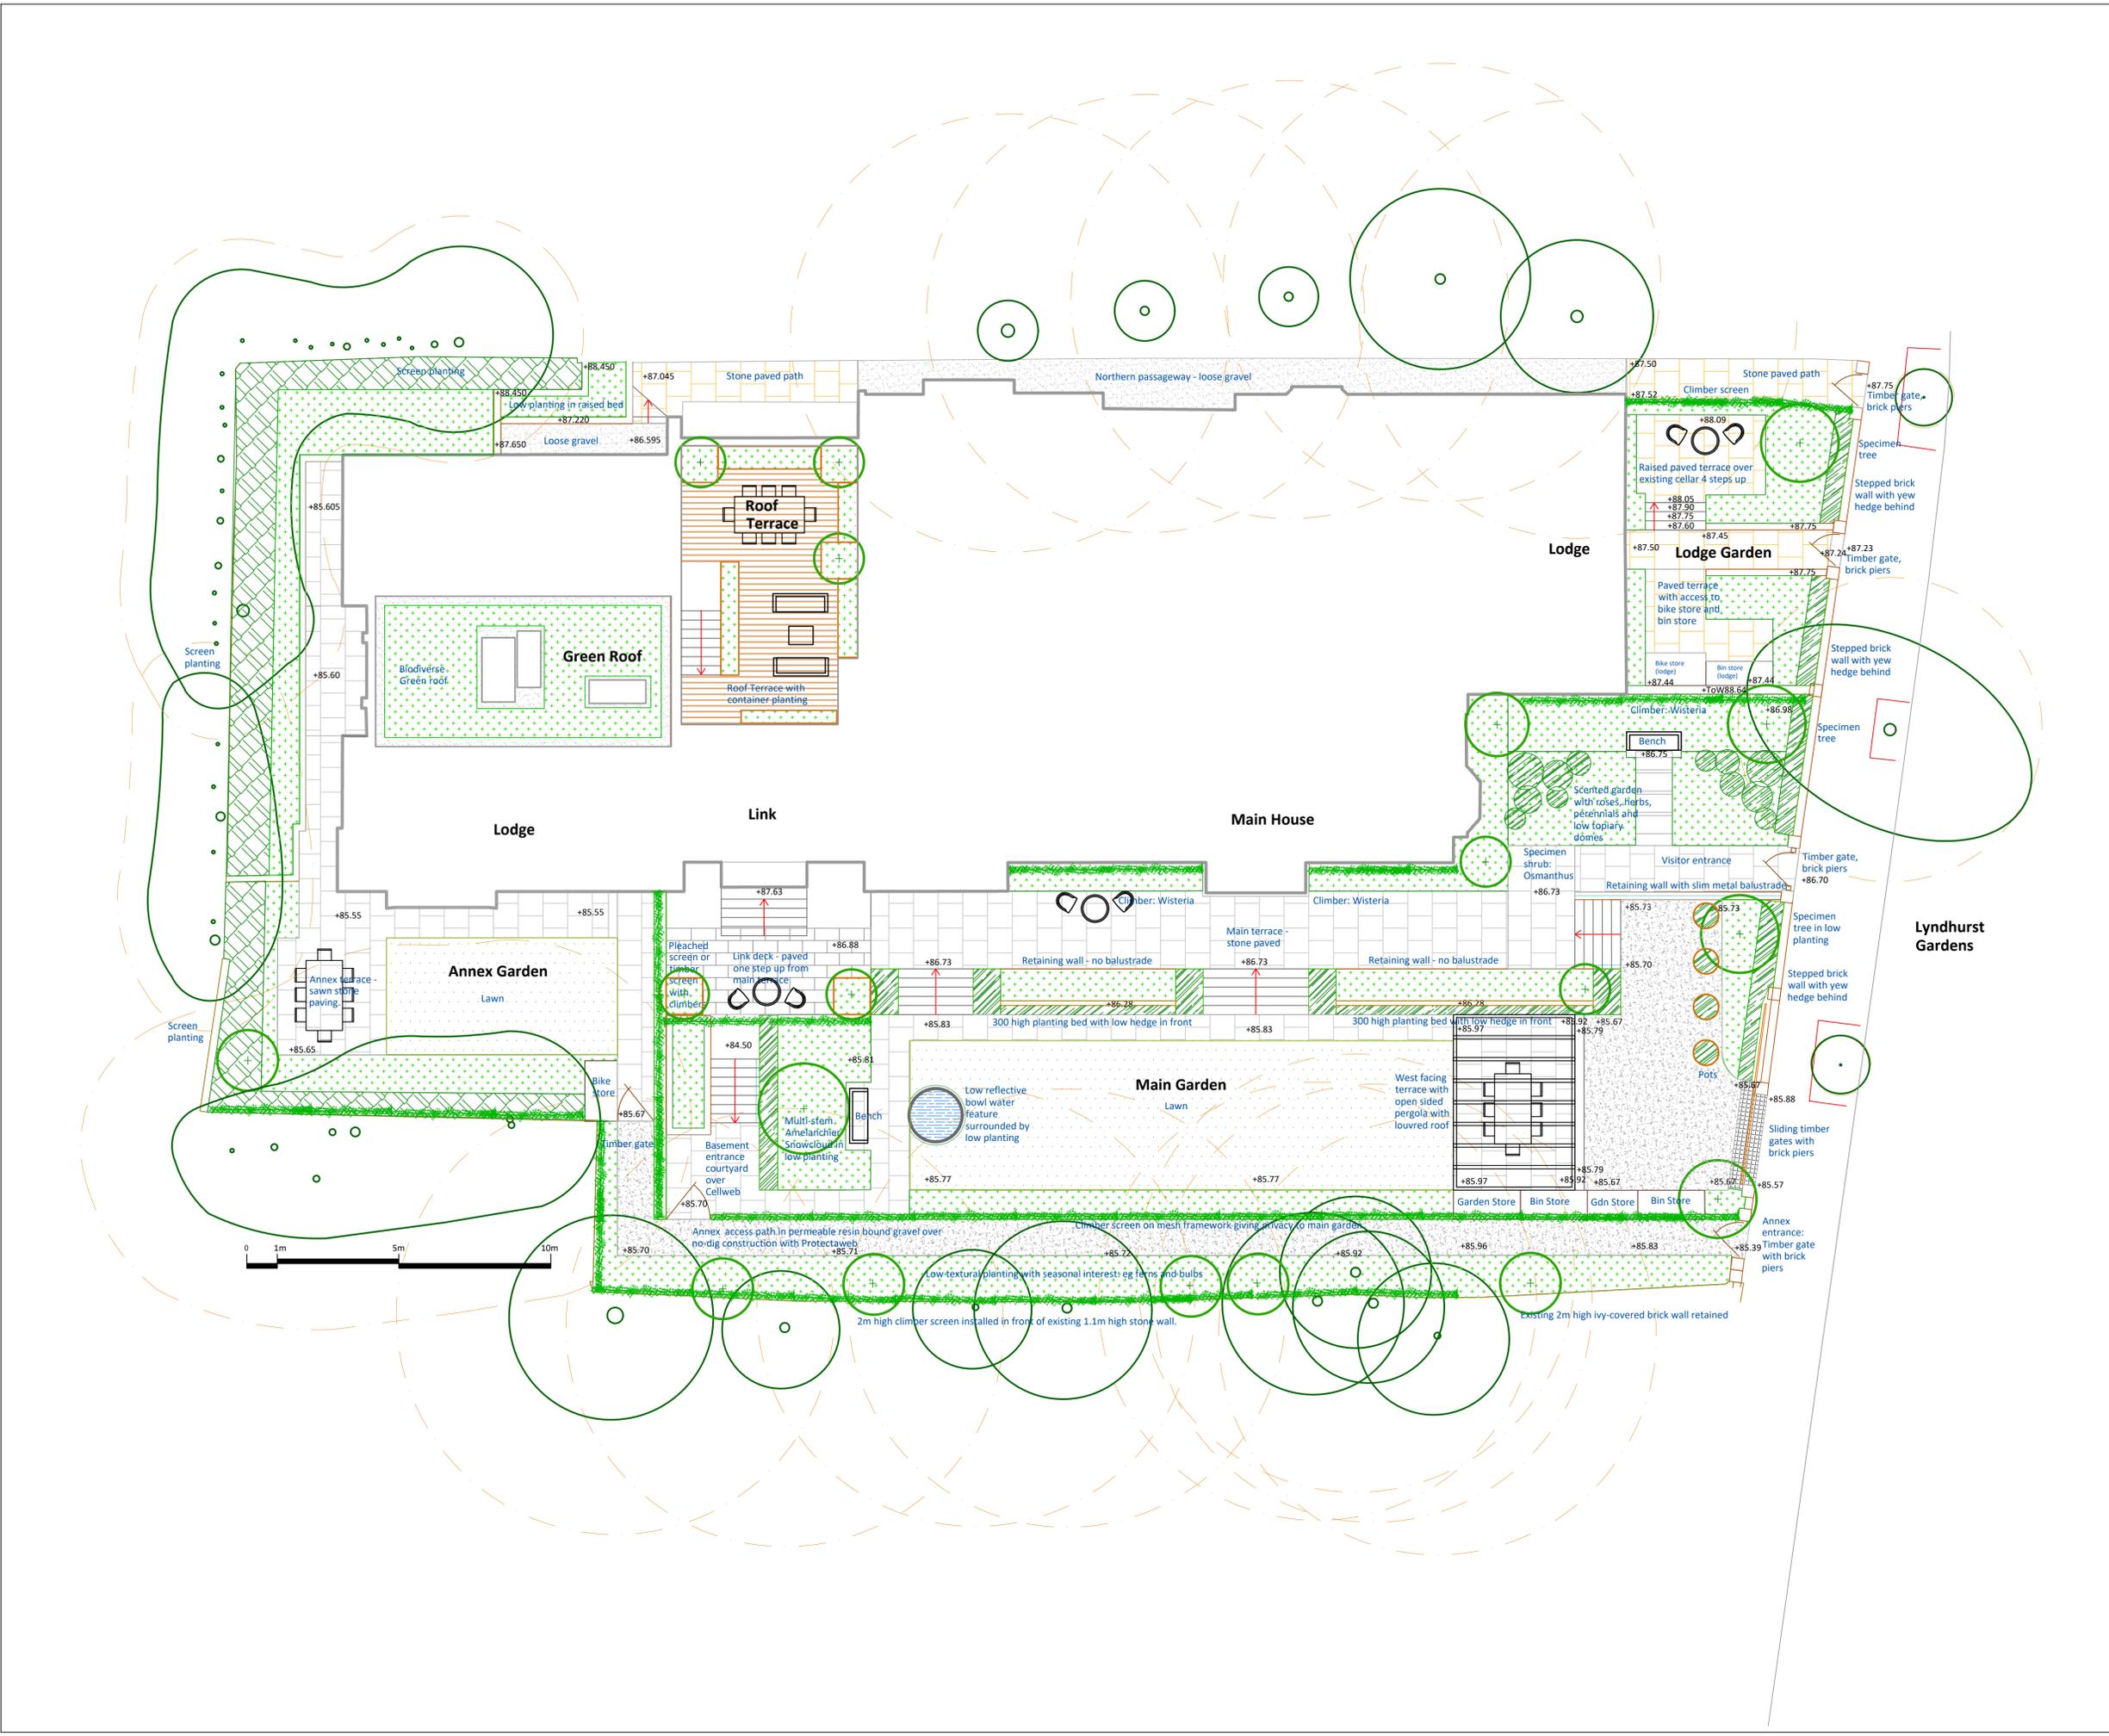

C 14.01.21 VW JW Hard surfacing reduced, planting added.
 rev date by chk notes

BOWLES & WYER
 5 Williams Court, Tunnel Way, Pistone, Nr. Leighton Buzzard, LU7 9GJ
 Tel: 01296 662439 Fax: 01296 663959 Email: admin@bowleswyer.co.uk

project title		
The Hoo, 17 Lyndhurst Gardens, Hampstead		
drawing		
Landscape Masterplan		
job number	drawing number	north
2568	2568-11-P01C	
status		
PLANNING		
scale 1:100@A1		