


This scheme is subject to town planning and all other necessary consents. Dimensions, areas and levels given are only approximate and subject to site survey.

All dimensions are to be checked on site. Any discrepancies are to be reported to the architect before work commences. Figured dimensions only are to be taken from this drawing.


This drawing is to be read in conjunction with all relevant consultants' and/or specialists' drawings/documents and any discrepancies or variations are to be notified to the architect.

Notes  
 Note:-  
 Leadwork to be max length 1.0m with minimum 75mm laps.

2002/5025/P

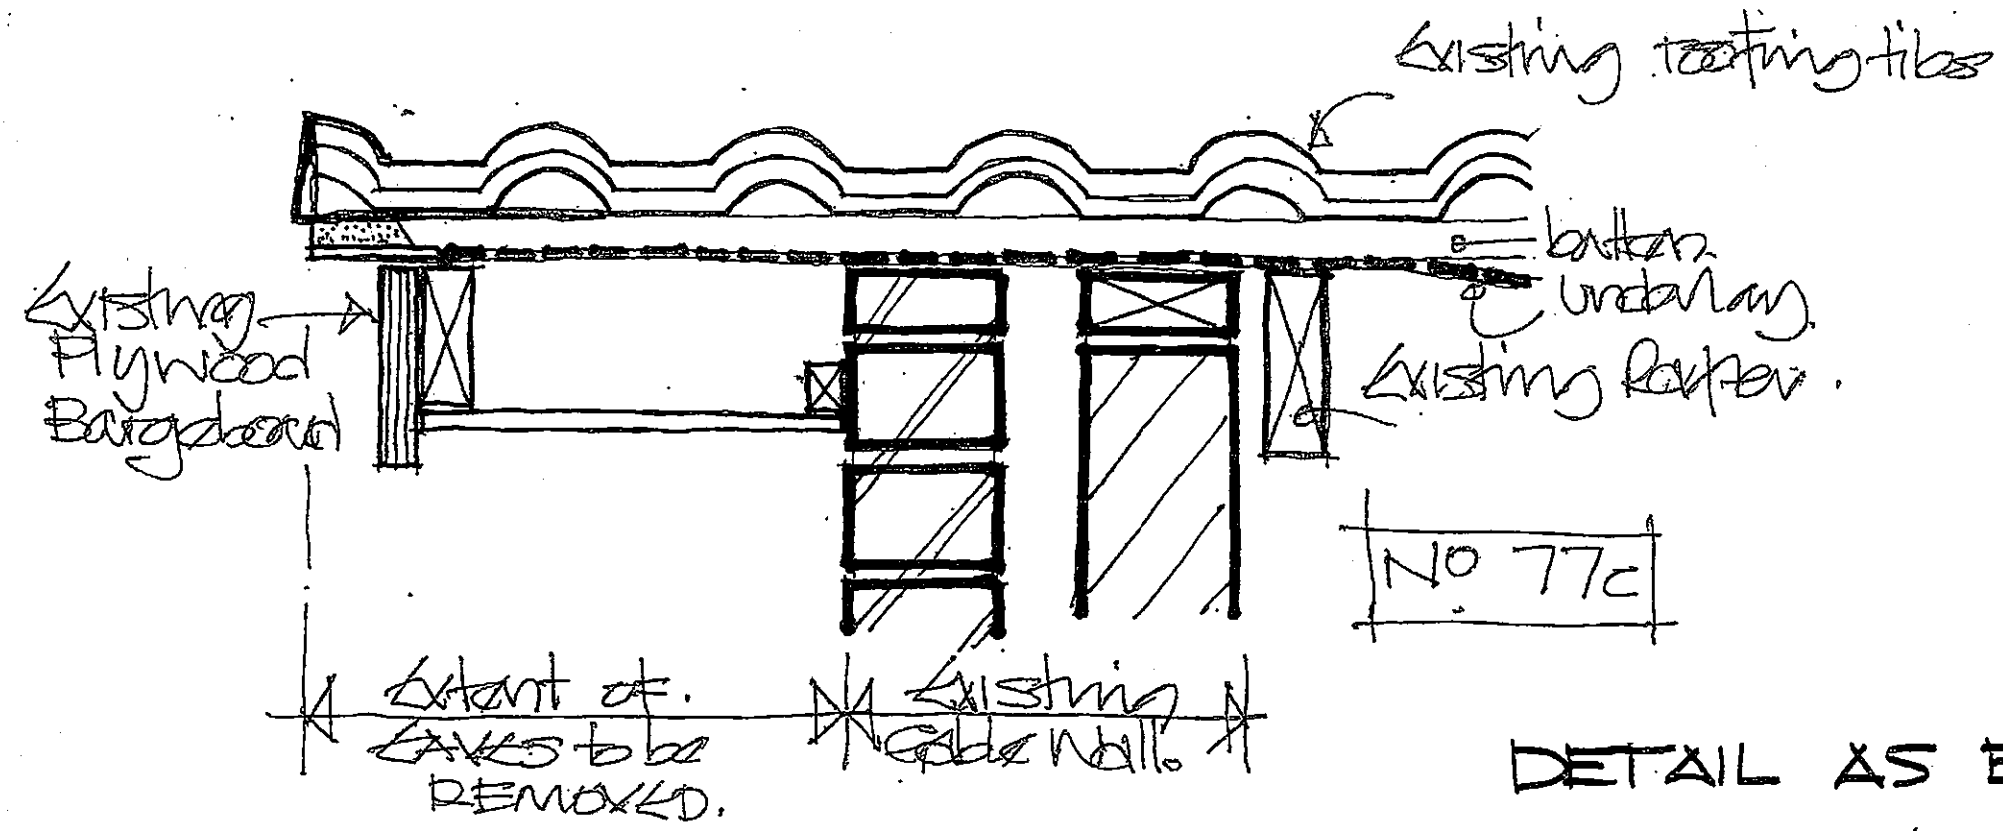

DETAIL AS EXISTING.

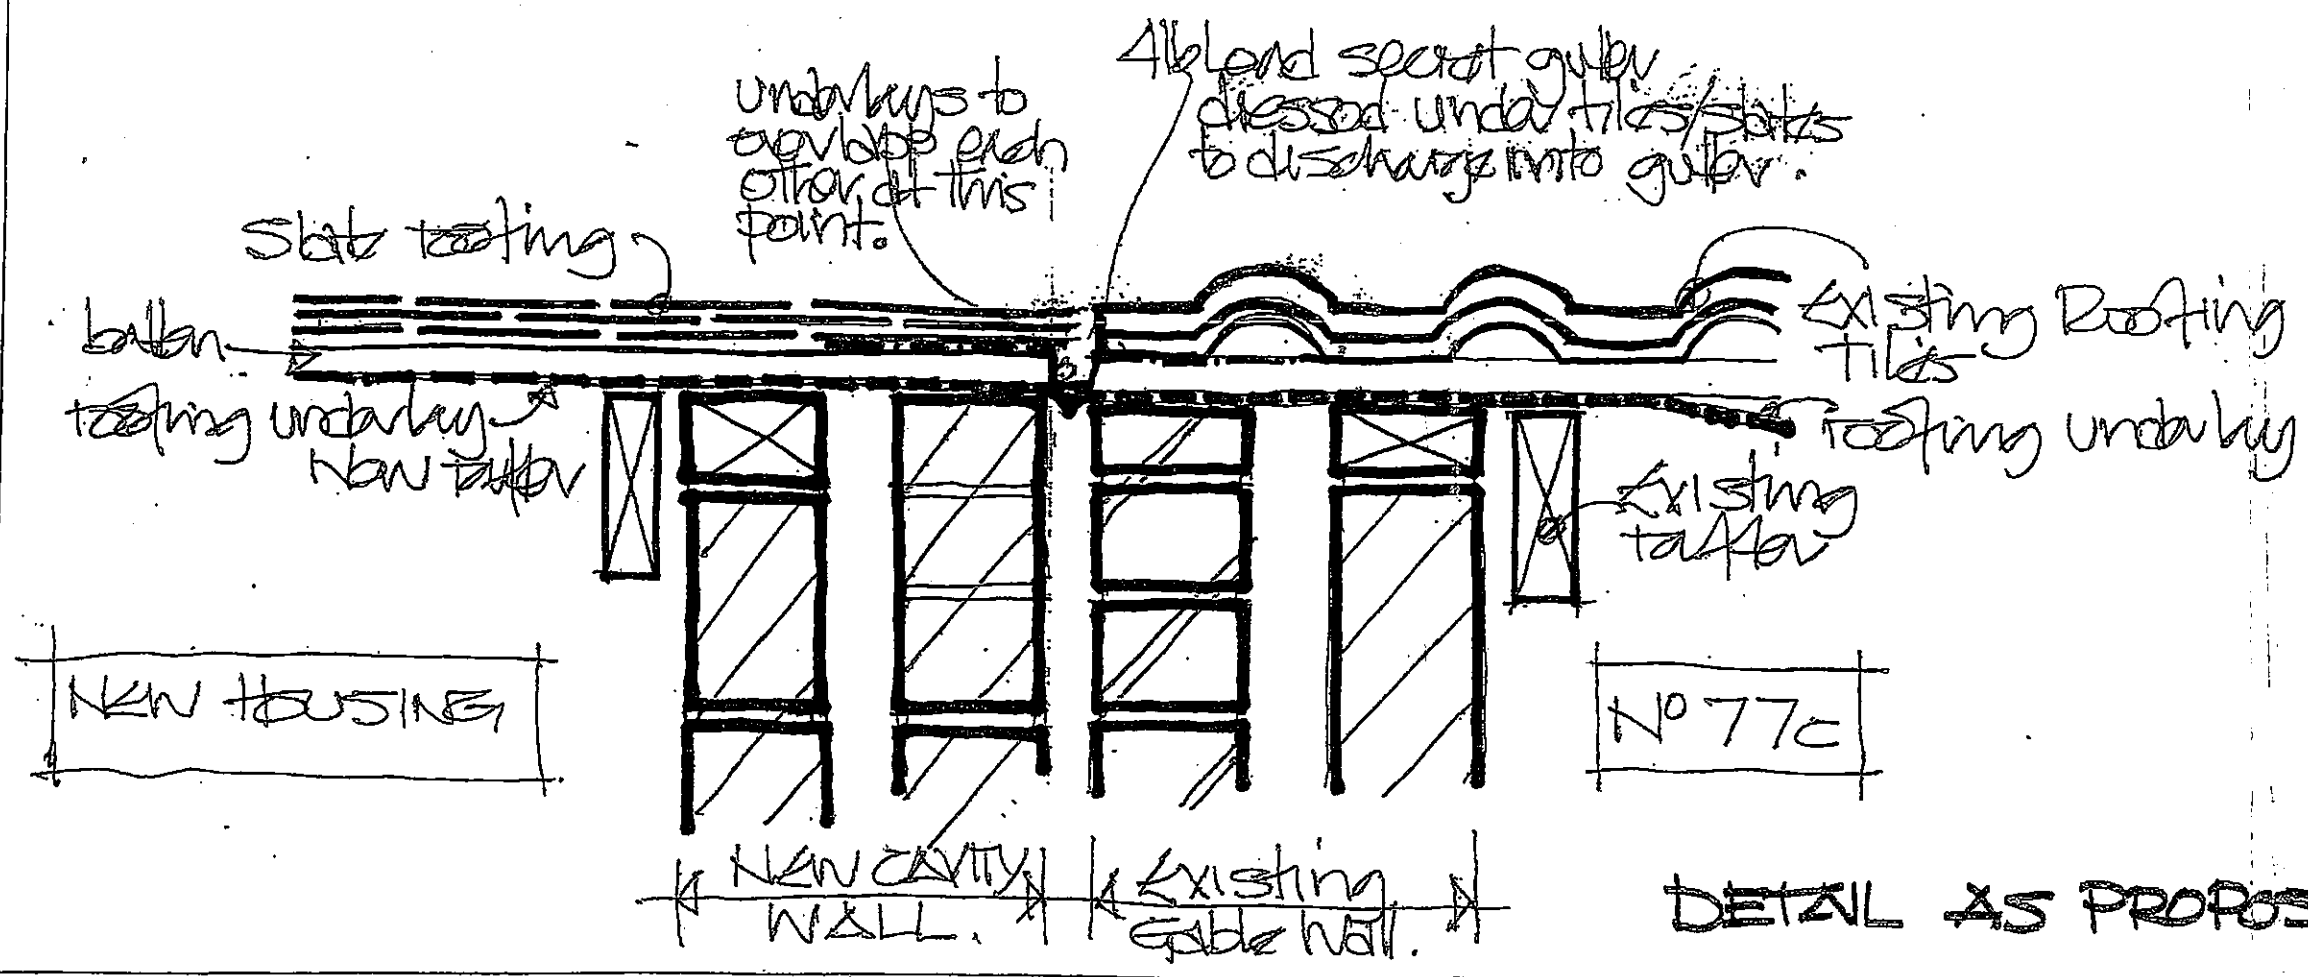

DETAIL AS PROPOSED.

1/2 Round tile omitted.

**Buller Greenbury Associates**

Chartered Architects  
 4 Duke's Messes, London W1U 3ES.  
 Tel: 020 7486 3658 Fax: 020 7487 4104  
 E-mail: bga@bullerga.co.uk

BELSIZE LANE,  
 LONDON NW3.

DETAIL OF  
 VERGE ABUTMENT  
 TO NO 77c.

scale 1:5 date 24/03  
 chkd app'd for issue.

drawing number 603/DN/A18A