



Plan of Typical Fireplace detail  
1:10

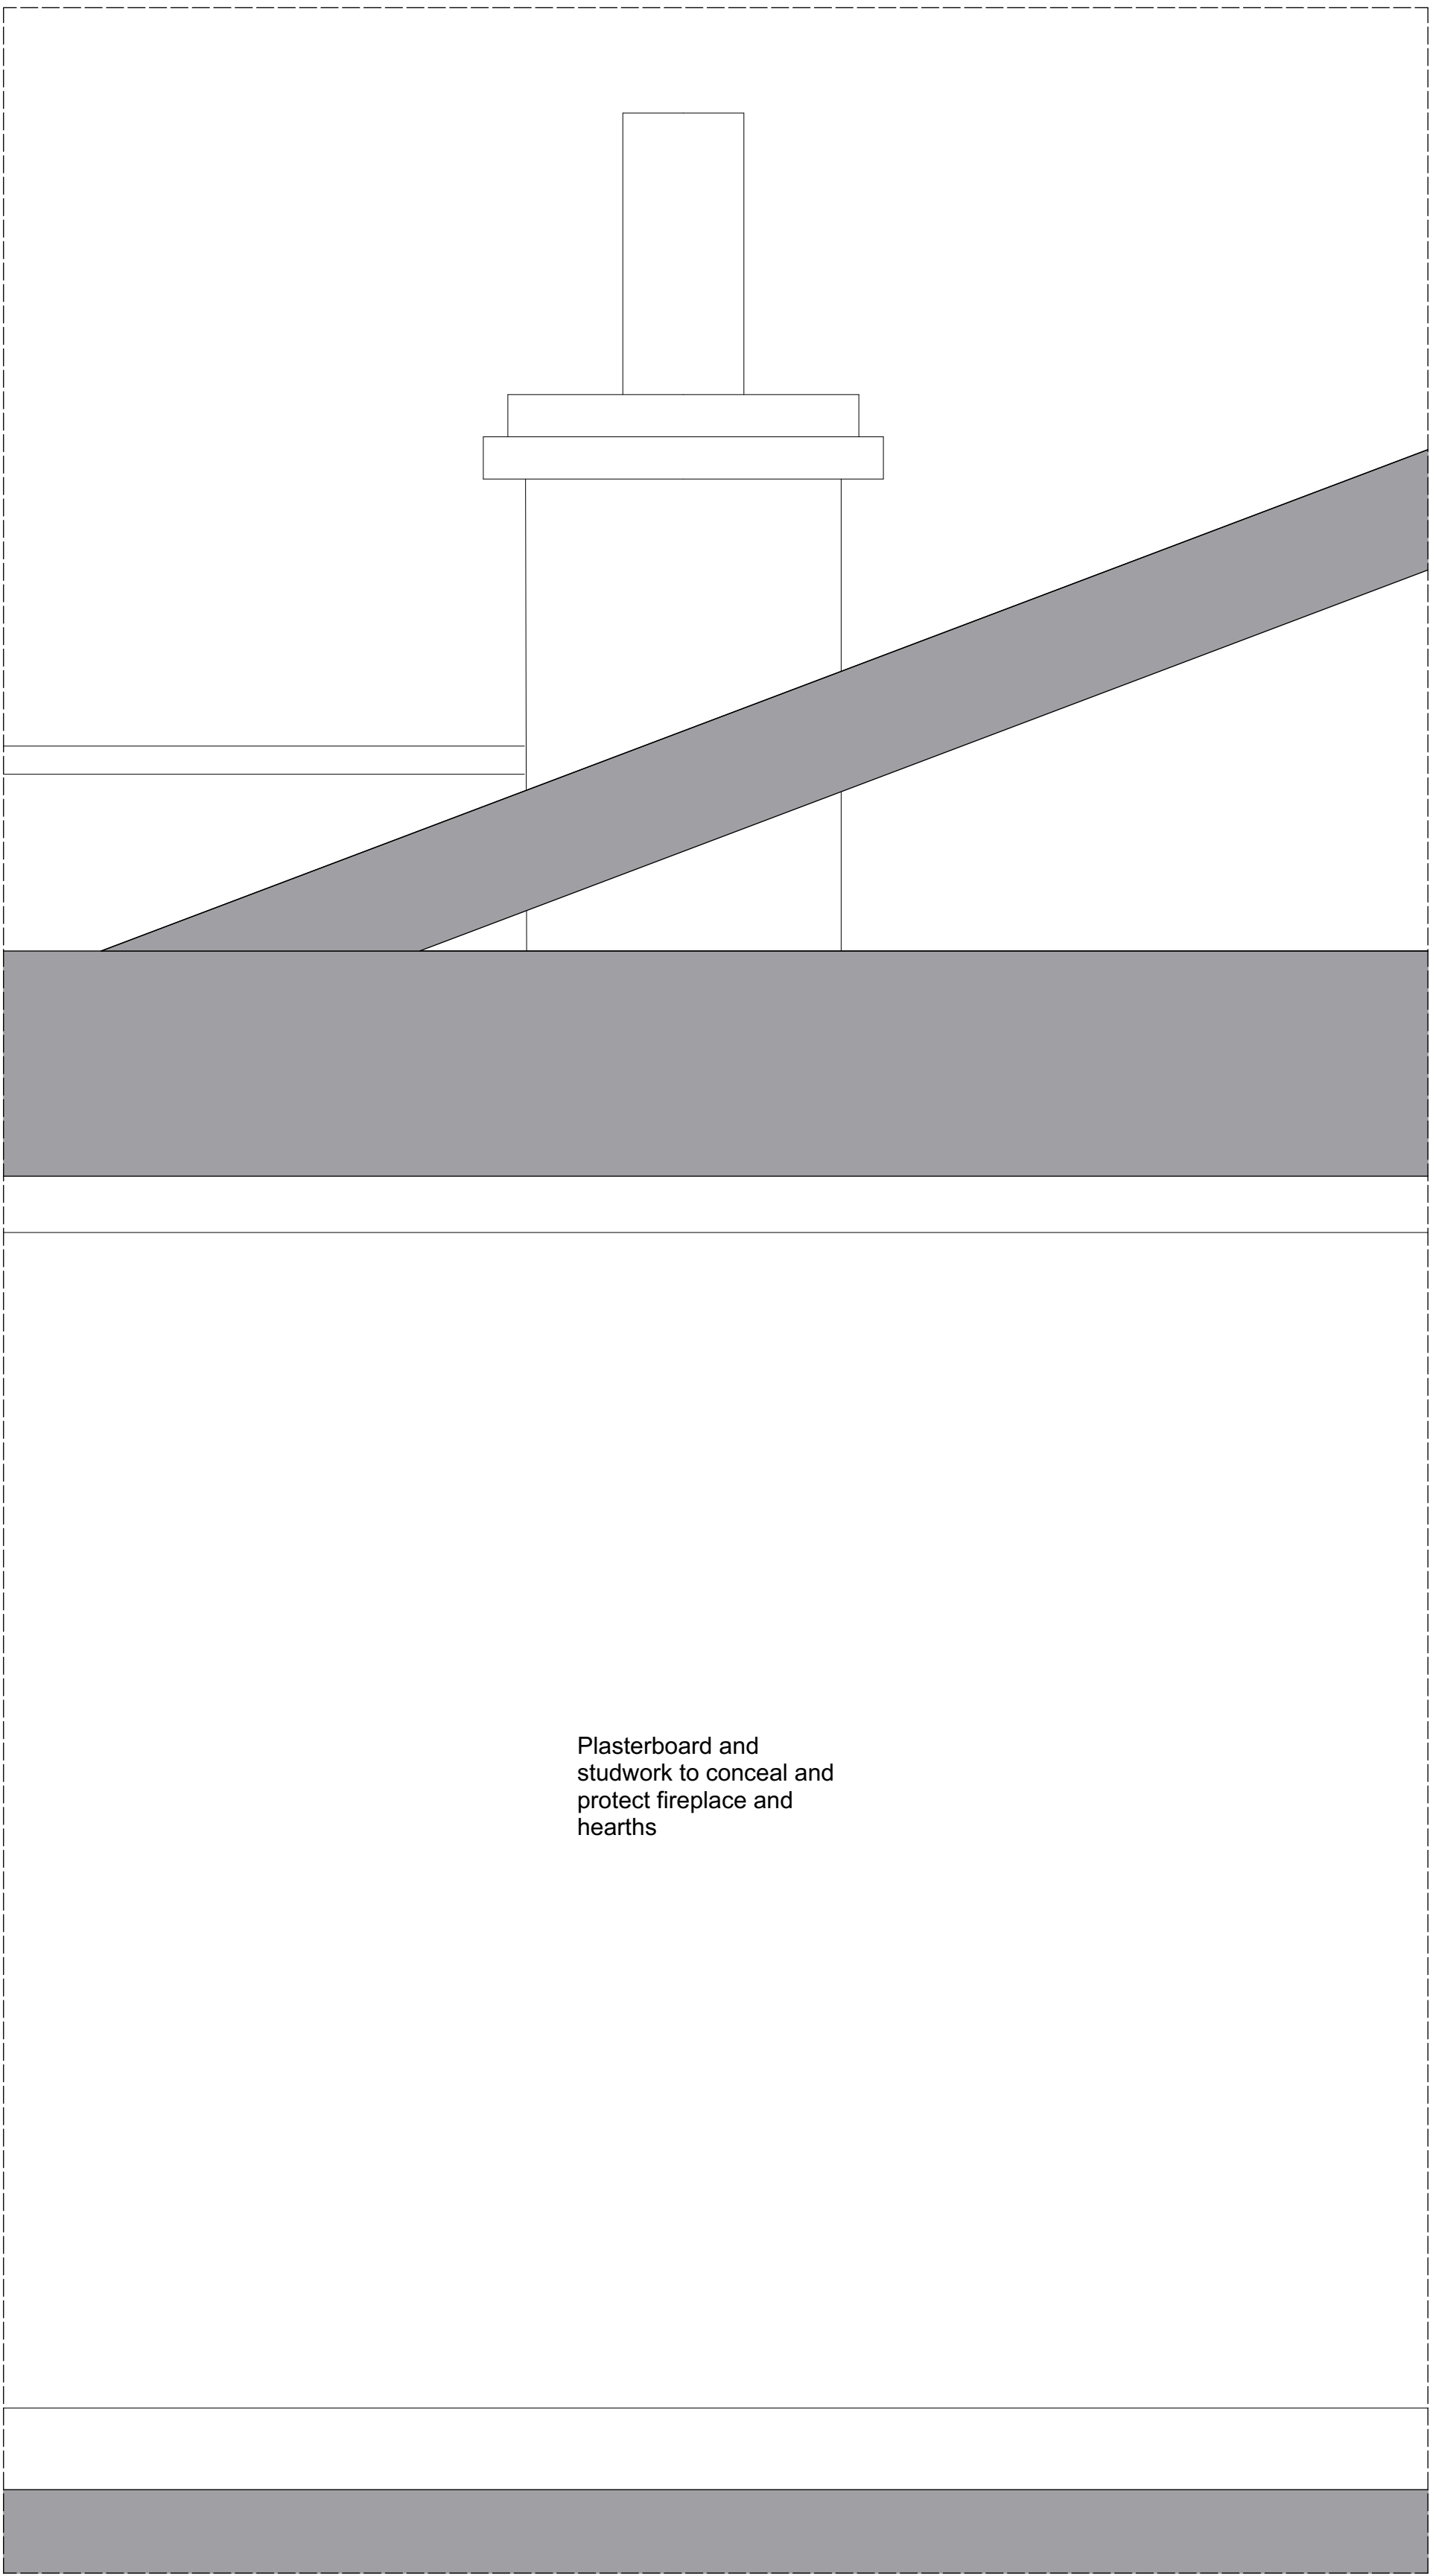

Elevation of protected and concealed fireplace  
1:10

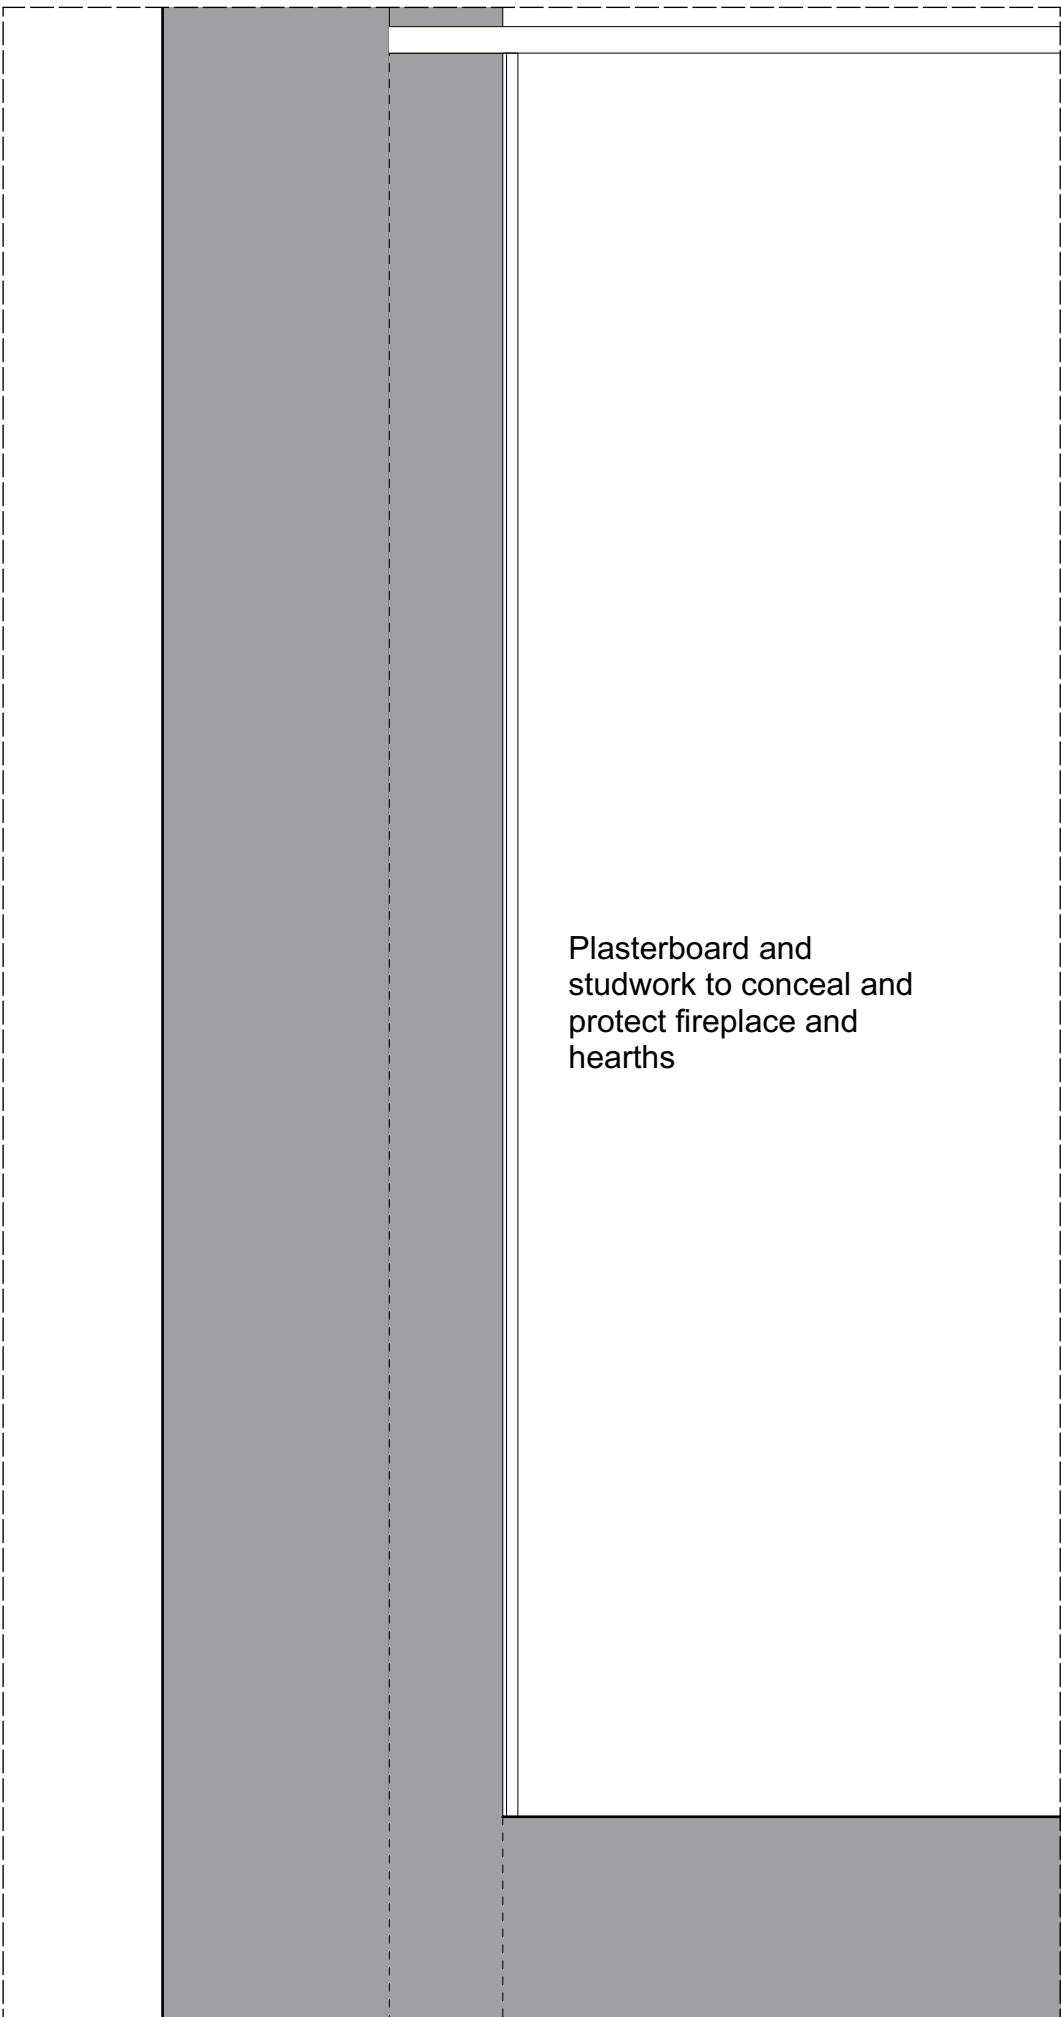

Section AA of Porch Window  
1:10

## GENERAL NOTES

- Responsibility is not accepted for errors made by others in scaling from this drawing
- Figured dimensions MUST be checked on site by the contractor at the outset of building work and discrepancies reported immediately to the architect / contract administrator or client as appropriate
- Responsibility will not be accepted for work started before relevant statutory approvals are in place
- Check this drawing is the latest revision before starting work: If in doubt or additional clarification is needed - ASK
- The Thinking Hand Studio Ltd retain copyright for their design work

All fireplaces in the property to be concealed and protected using this method

JOB  
18 Grove Terrace, NW5 1PH - Details

Title		Dwg.	Rev.
Typical Proposed Fireplace Details		1439/D008	
Date	Scale		
18.01.21	1:10@ A1		

TTHS ARCHITECTS  
e: info@thethinkinghandstudio.com  
www.tthsarchitects.com

