


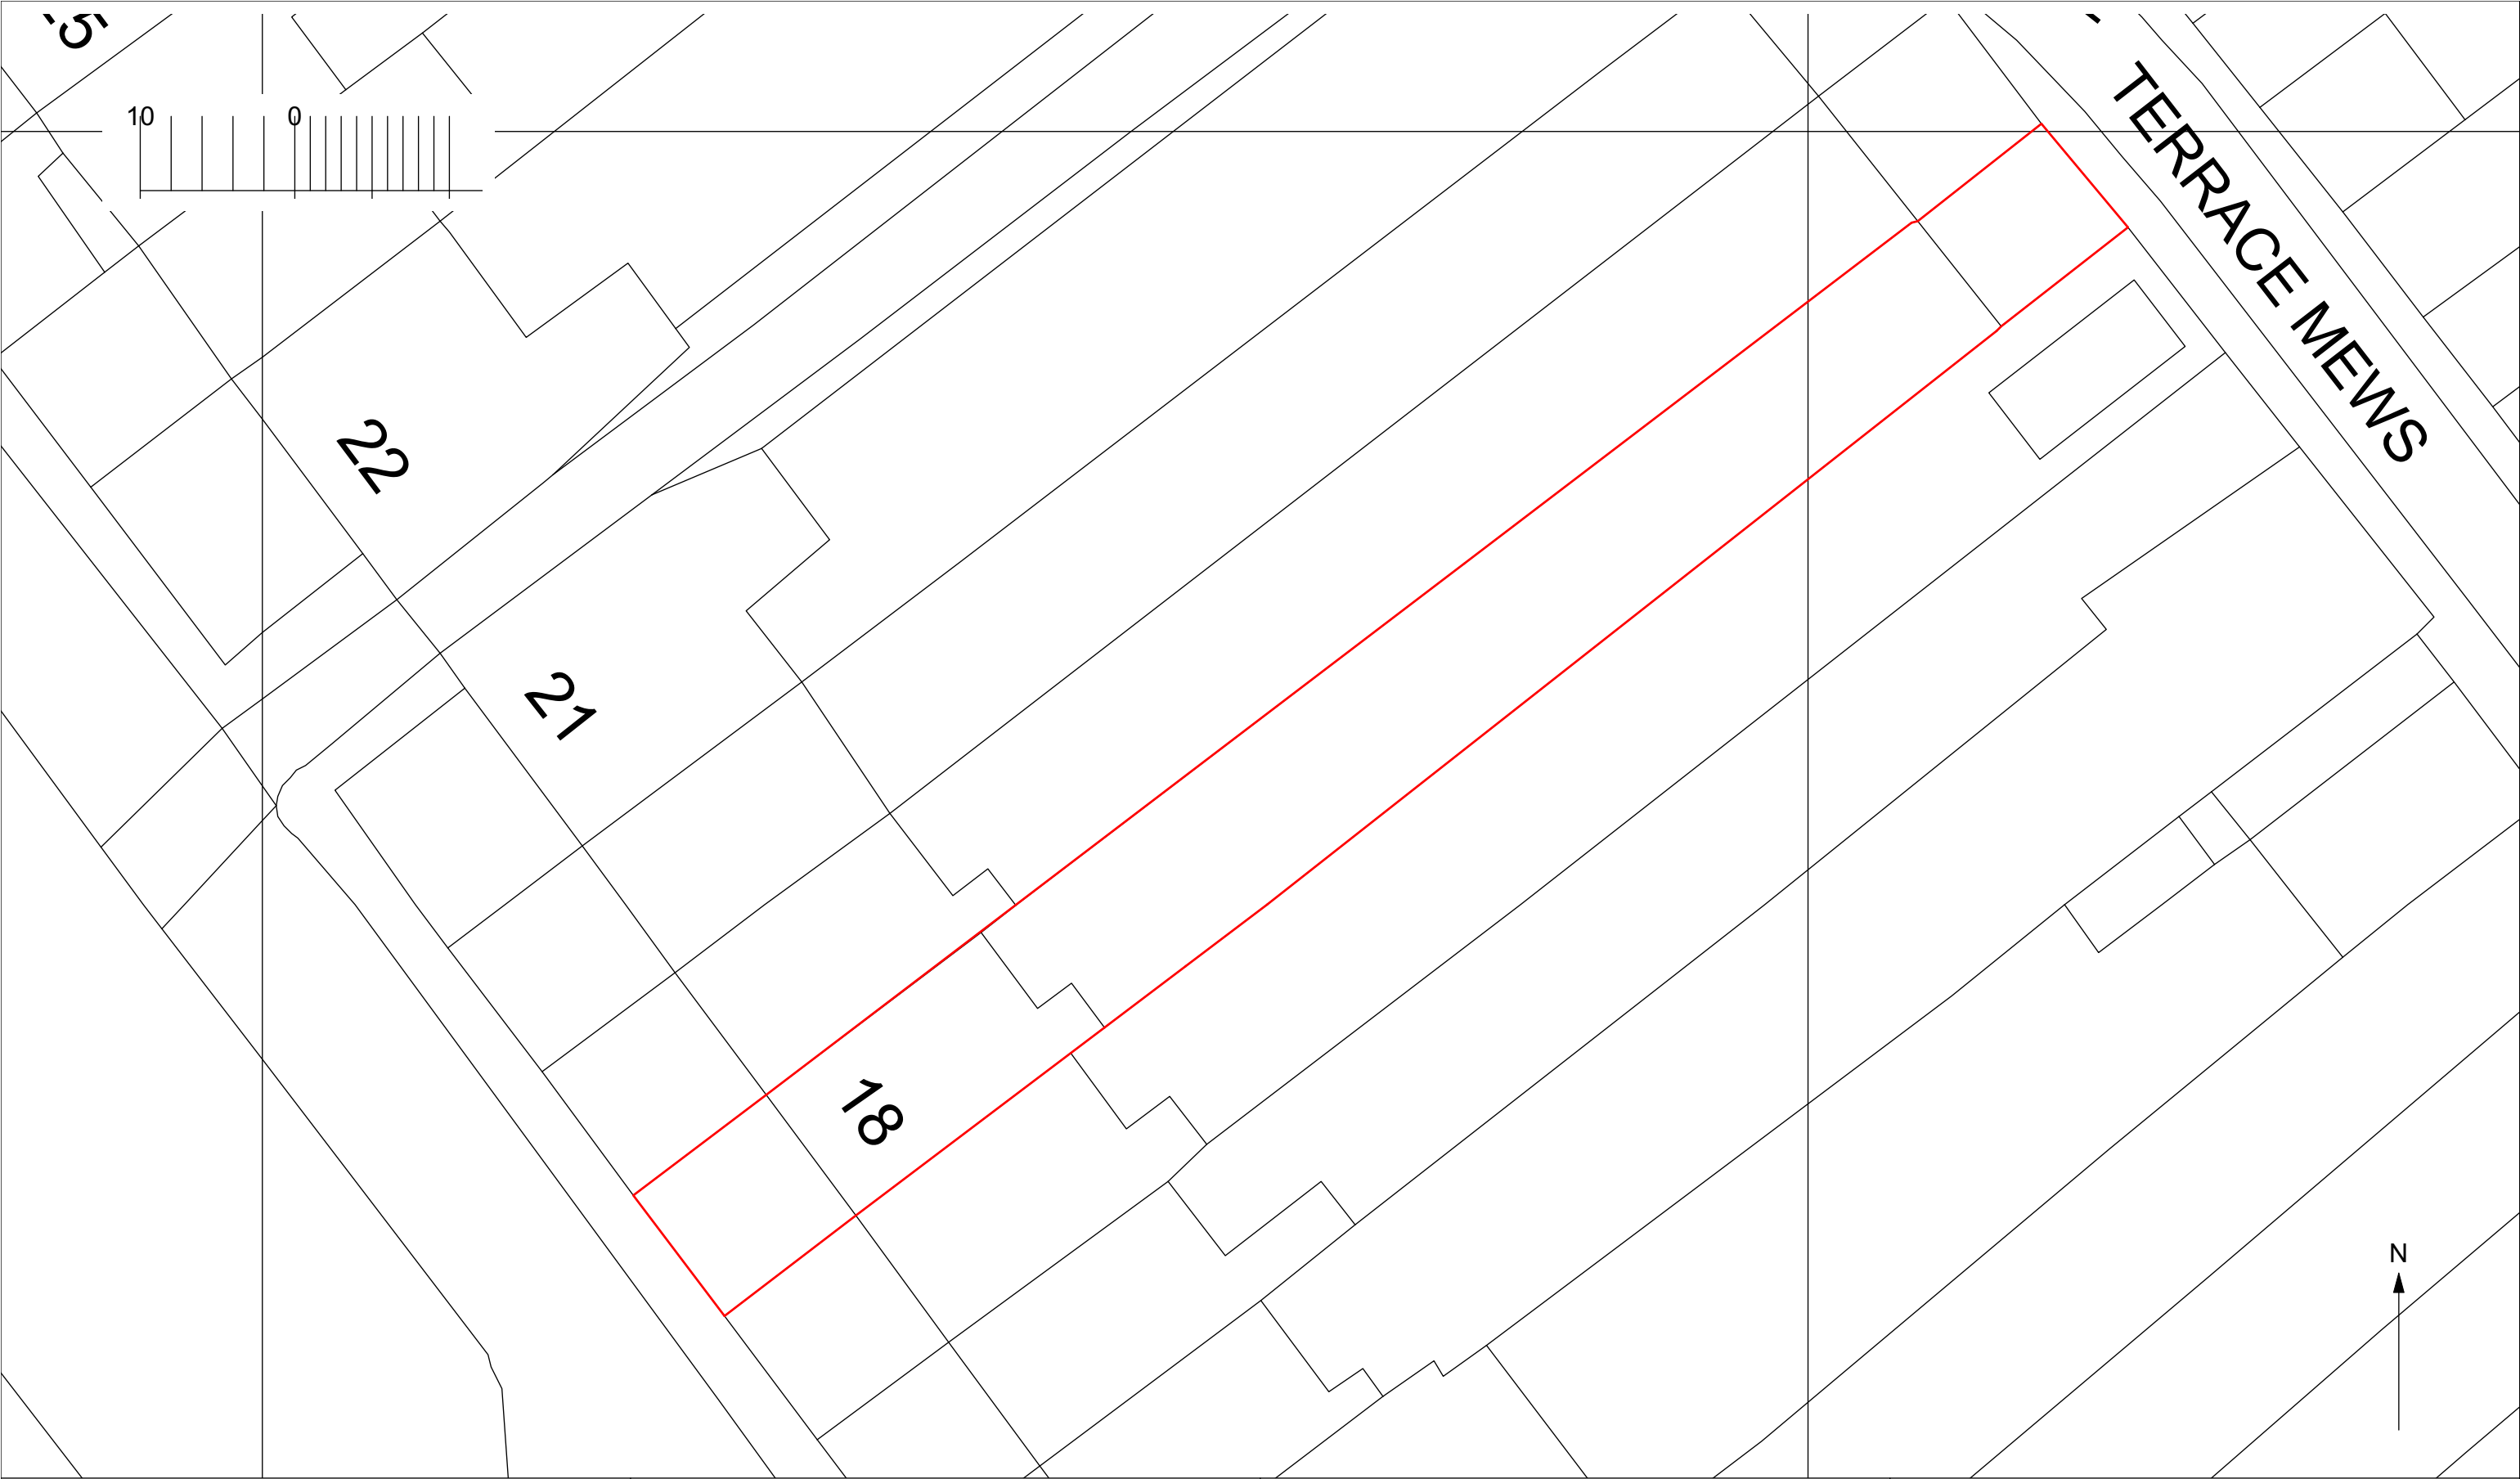

GENERAL NOTES

- Responsibility is not accepted for errors made by others in scaling from this drawing
- Figured dimensions **MUST** be checked on site site by the contractor at the outset of building work and discrepancies reported immediately to the architect / contract administrator or client as appropriate
- Responsibility will not be accepted for work started before relevant statutory approvals are in place
- Check this drawing is the latest revision before starting work: If in doubt or additional clarification is needed - ASK
- The Thinking Hand Studio Ltd retain copyright for their design work

JOB 18 Grove Terrace, NW5 1PH			
Title Existing Block Plan		Dwg. 1439/E00B	Rev.
Date 18.12.20	Scale 1:200@ A3		

TTHS ARCHITECTS

e: info@thethinkinghandstudio.com
www.tthsarchitects.com