
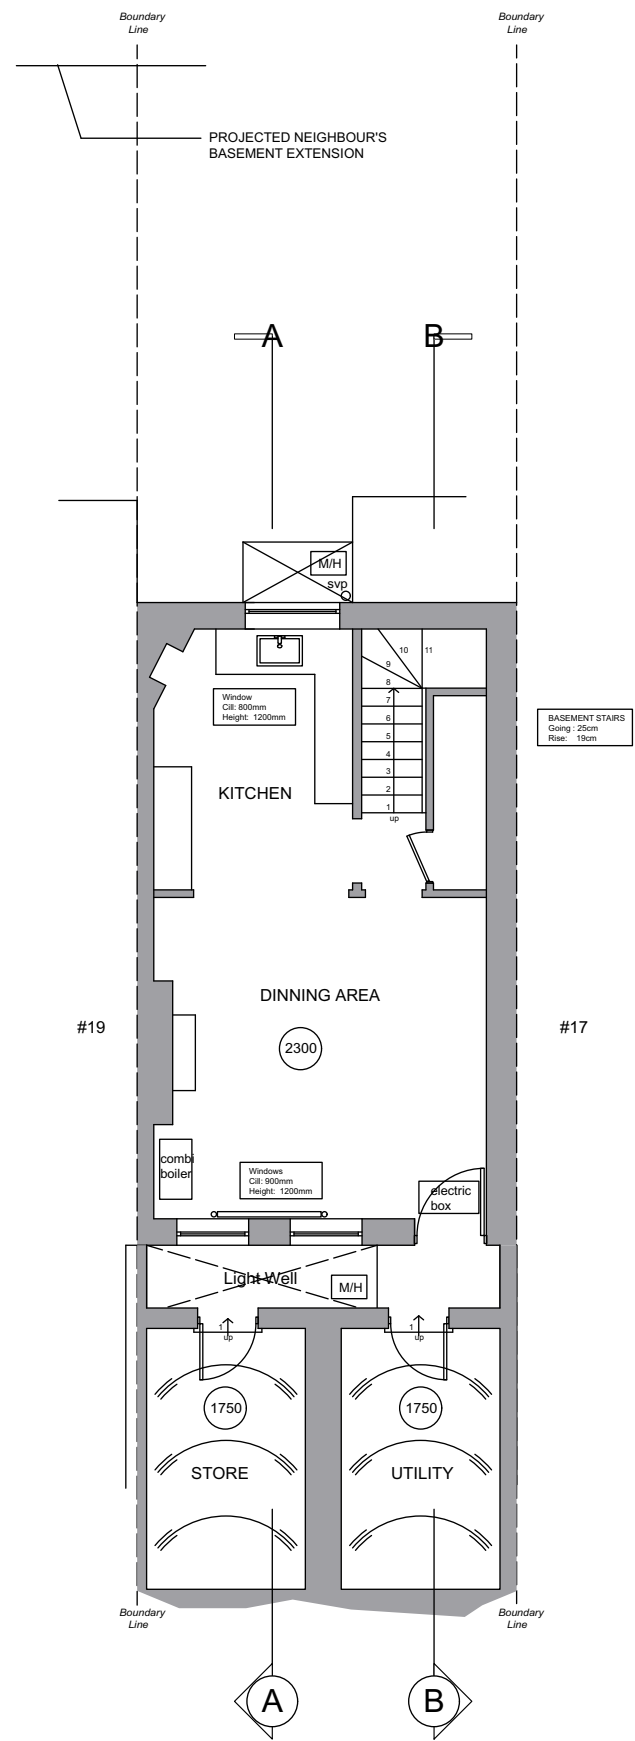


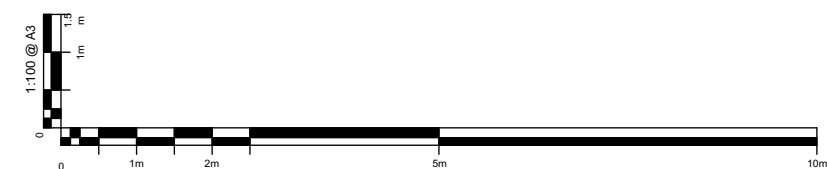

GENERAL NOTES

- Responsibility is not accepted for errors made by others in scaling from this drawing
- Figured dimensions MUST be checked on site site by the contractor at the outset of building work and discrepancies reported immediately to the architect / contract administrator or client as appropriate
- Responsibility will not be accepted for work started before relevant statutory approvals are in place
- Check this drawing is the latest revision before starting work: If in doubt or additional clarification is needed - ASK
- The Thinking Hand Studio Ltd retain copyright for their design work

JOB
18 Grove Terrace, NW5 1PH

Title
Existing Lower Ground Floor Plan

Dwg.
1439/E01

Rev.

Date
18.12.20

Scale
1:100@ A3

TTHS ARCHITECTS

e: info@thethinkinghandstudio.com
www.tthsarchitects.com