


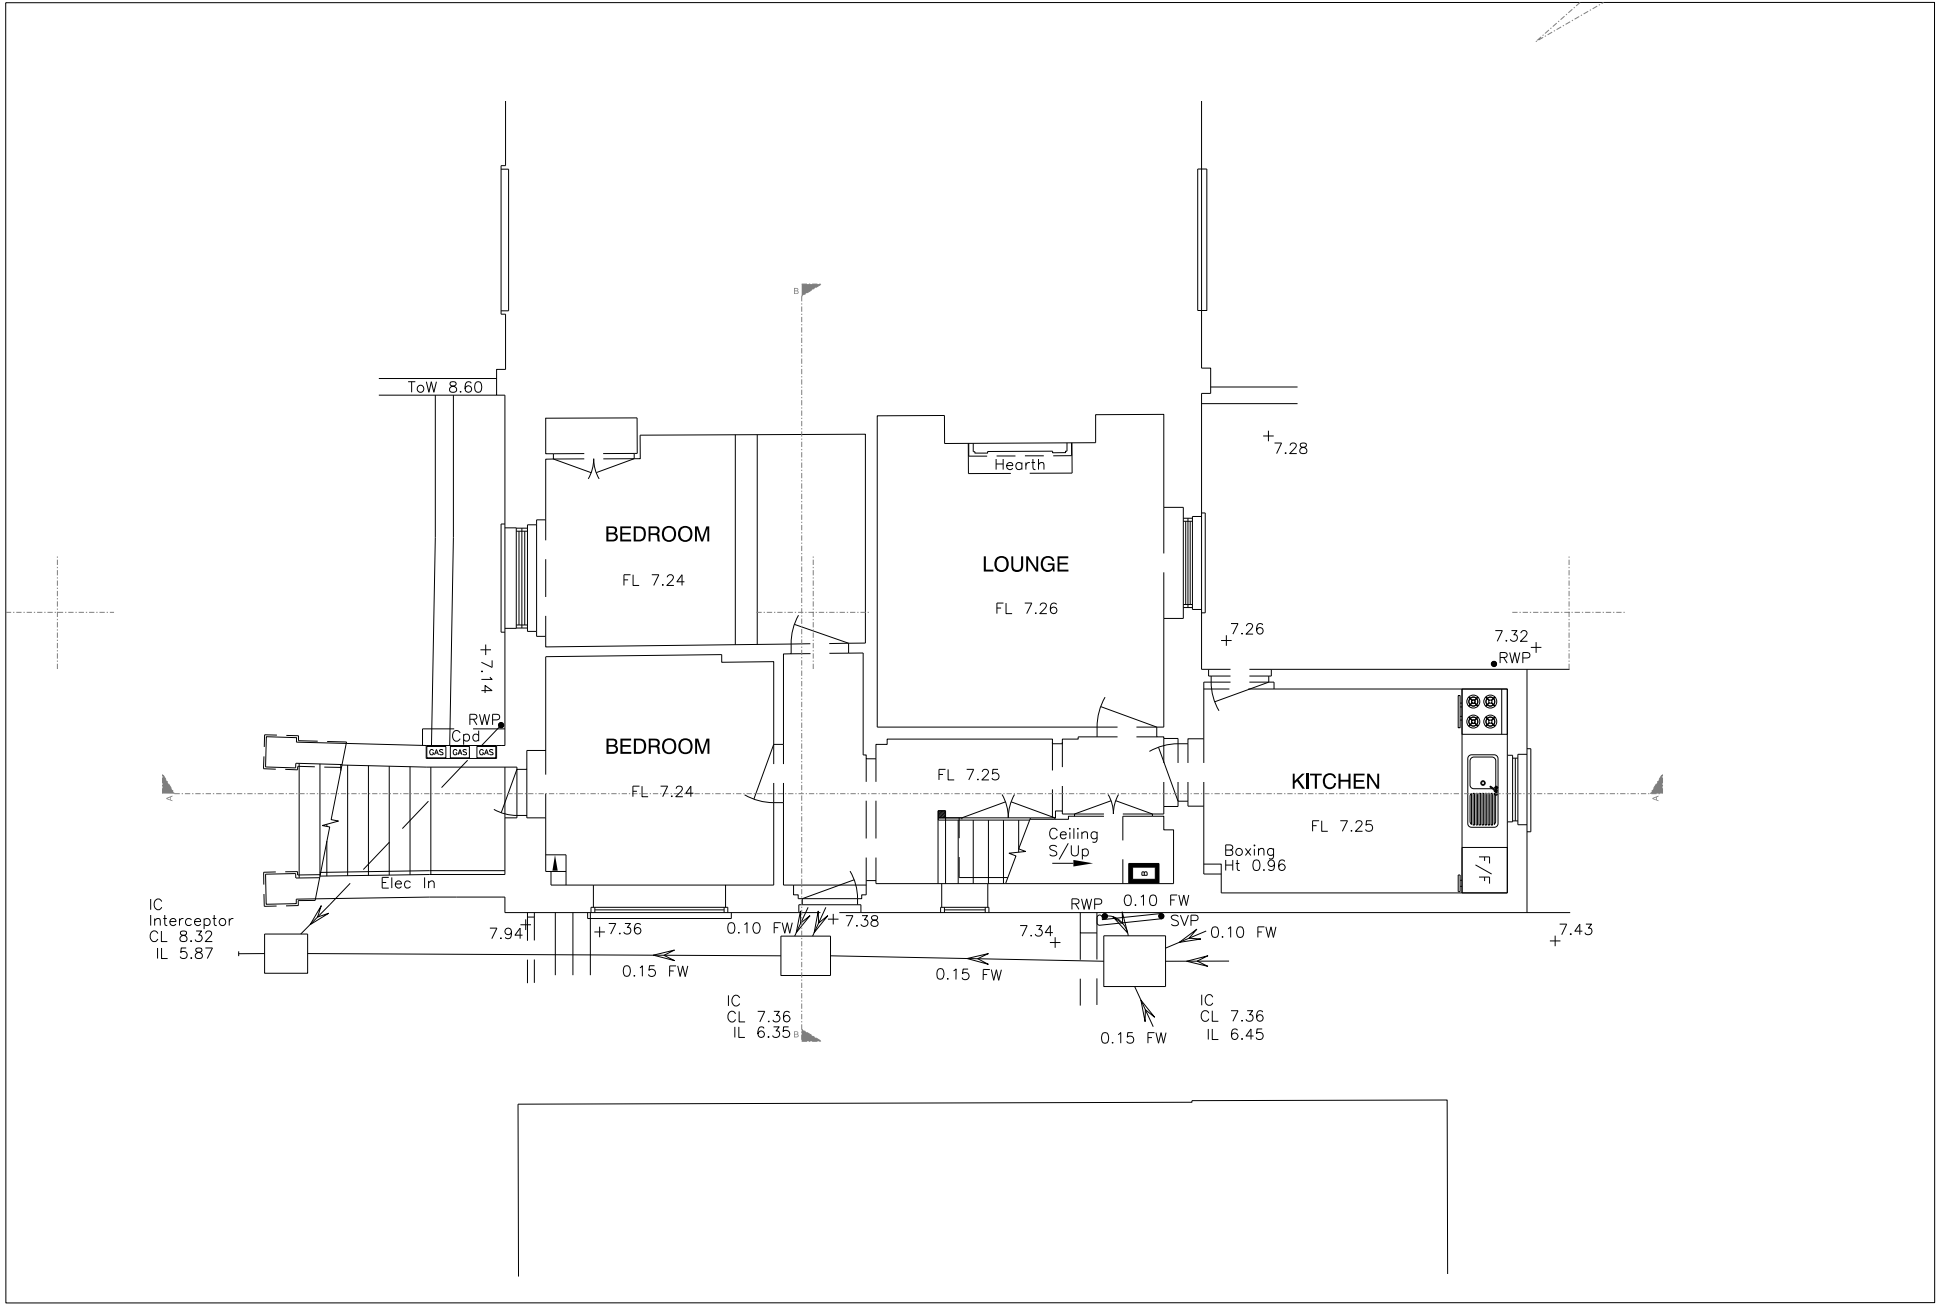

P01	2021.01.19	Planning	FD
-----	------------	----------	----

SELENCKY///PARSONS

Unit 3, 7 Coulgate Street
London SE4 2FA
Tel +44 (0) 208 6940713
www.selenckyparsons.com

Architecture Landscape Design

Client Tom & Heather Connaughton

Project 12 Rochester Terrace

Title Lower Ground Floor - Existing

Drwg No	539 00 010	Rev	P01
Scale	1:100	Sheet	A3
Drawn	FD	Checked	DP
Drawing Status		PLANNING	

Do not scale. All dimensions must be checked on site and errors are to be reported to the author. All illustrated material is subject to copyright