



6 Proposed short section  
1:20@A1

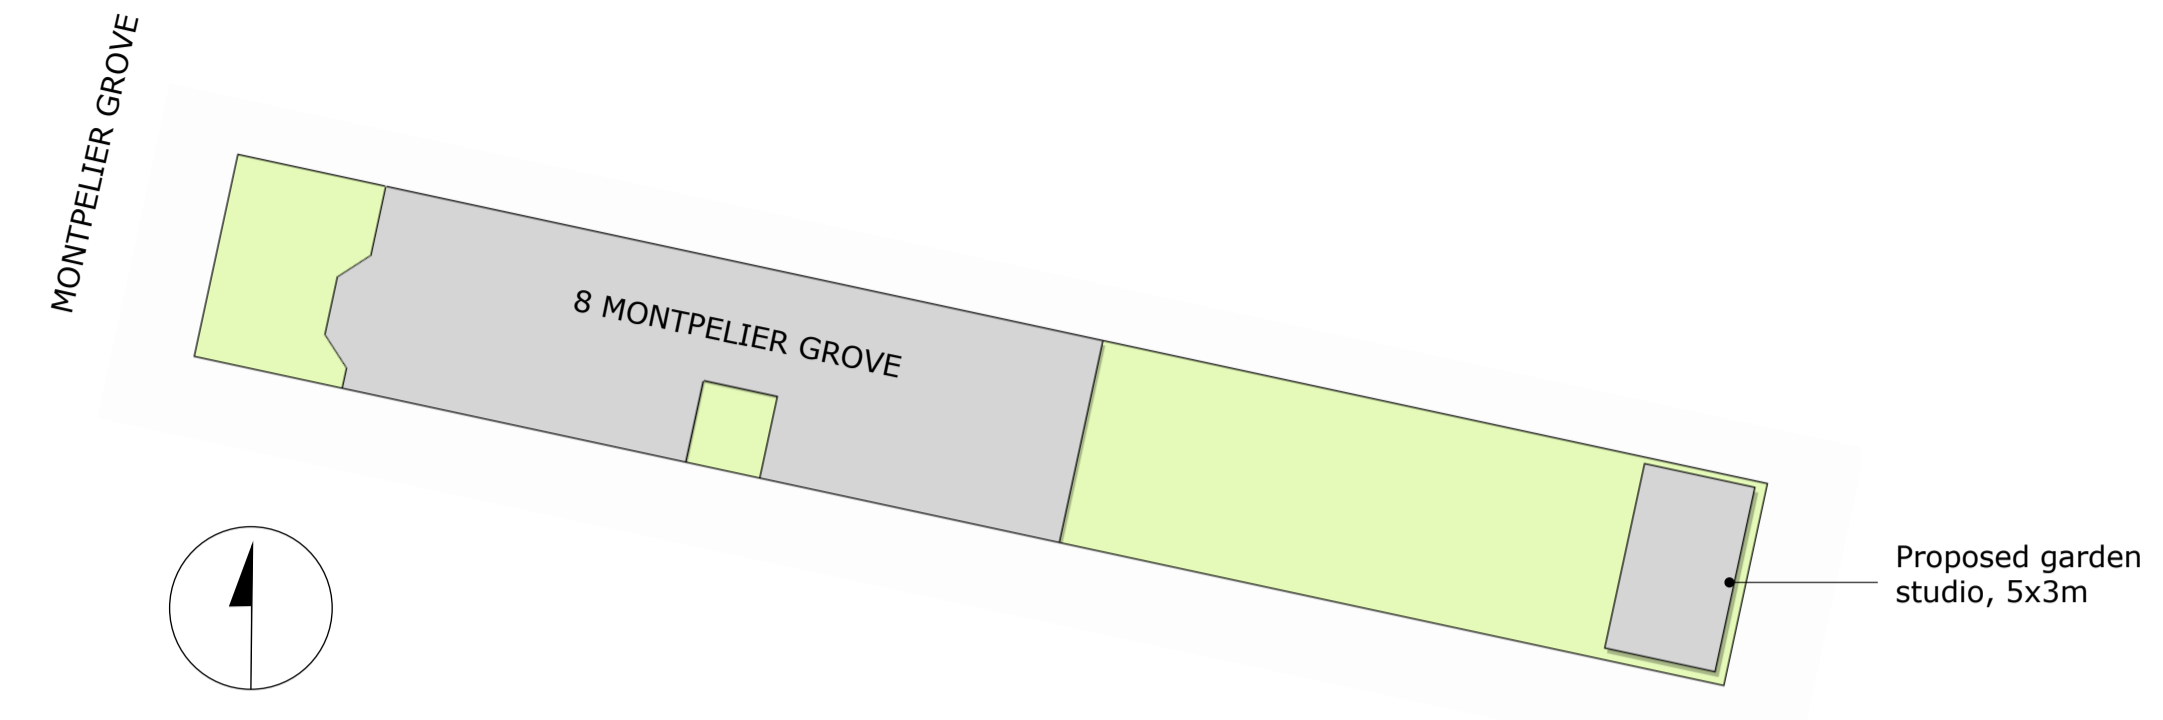


7 Proposed site plan  
1:200@A1

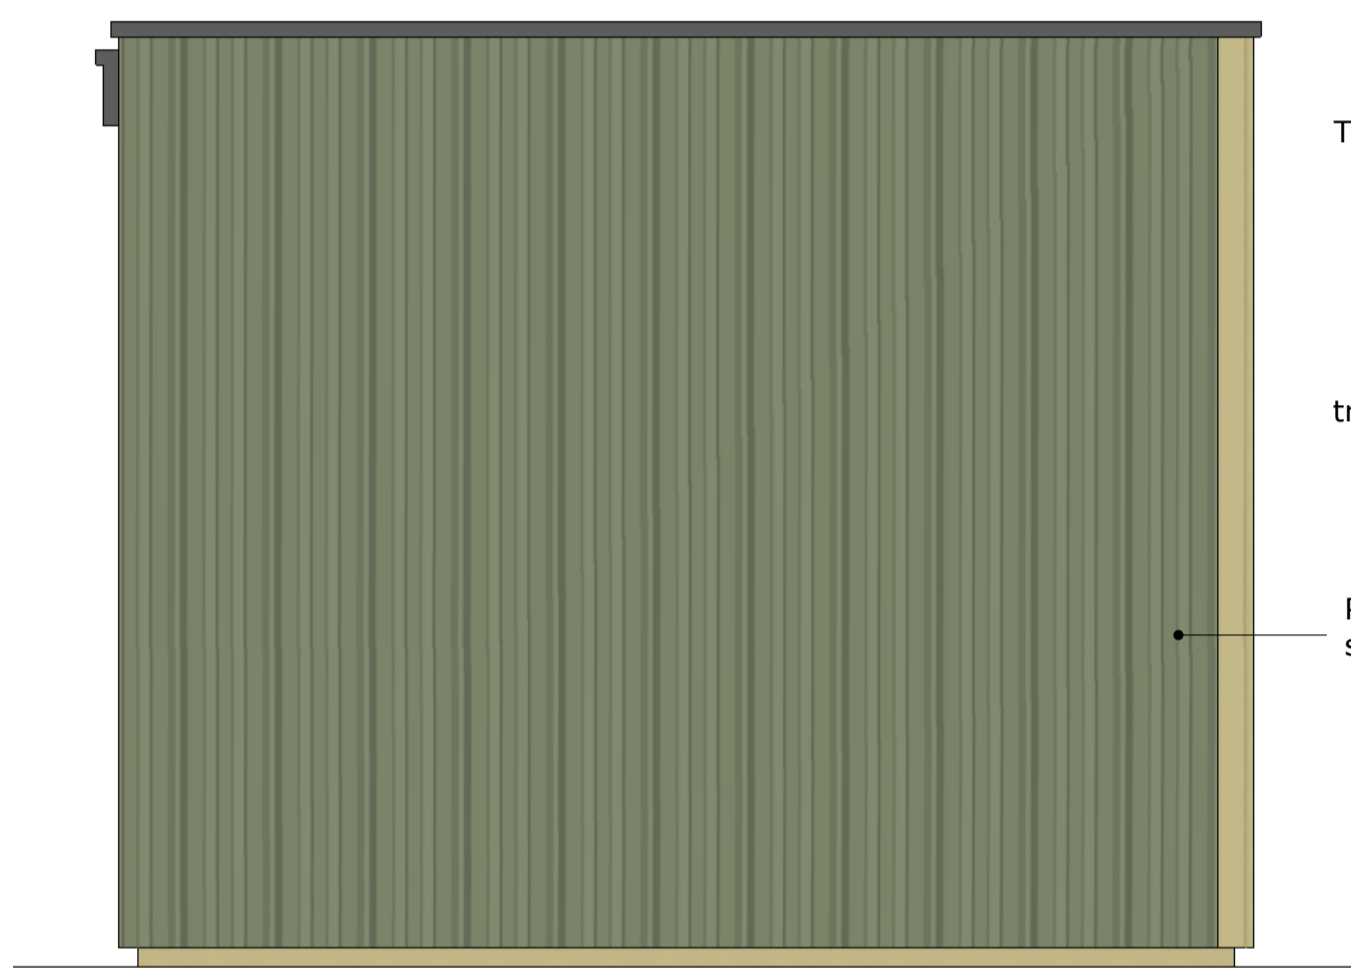

4 Proposed left elevation  
1:20@A1




5 Proposed front elevation  
1:20@A1

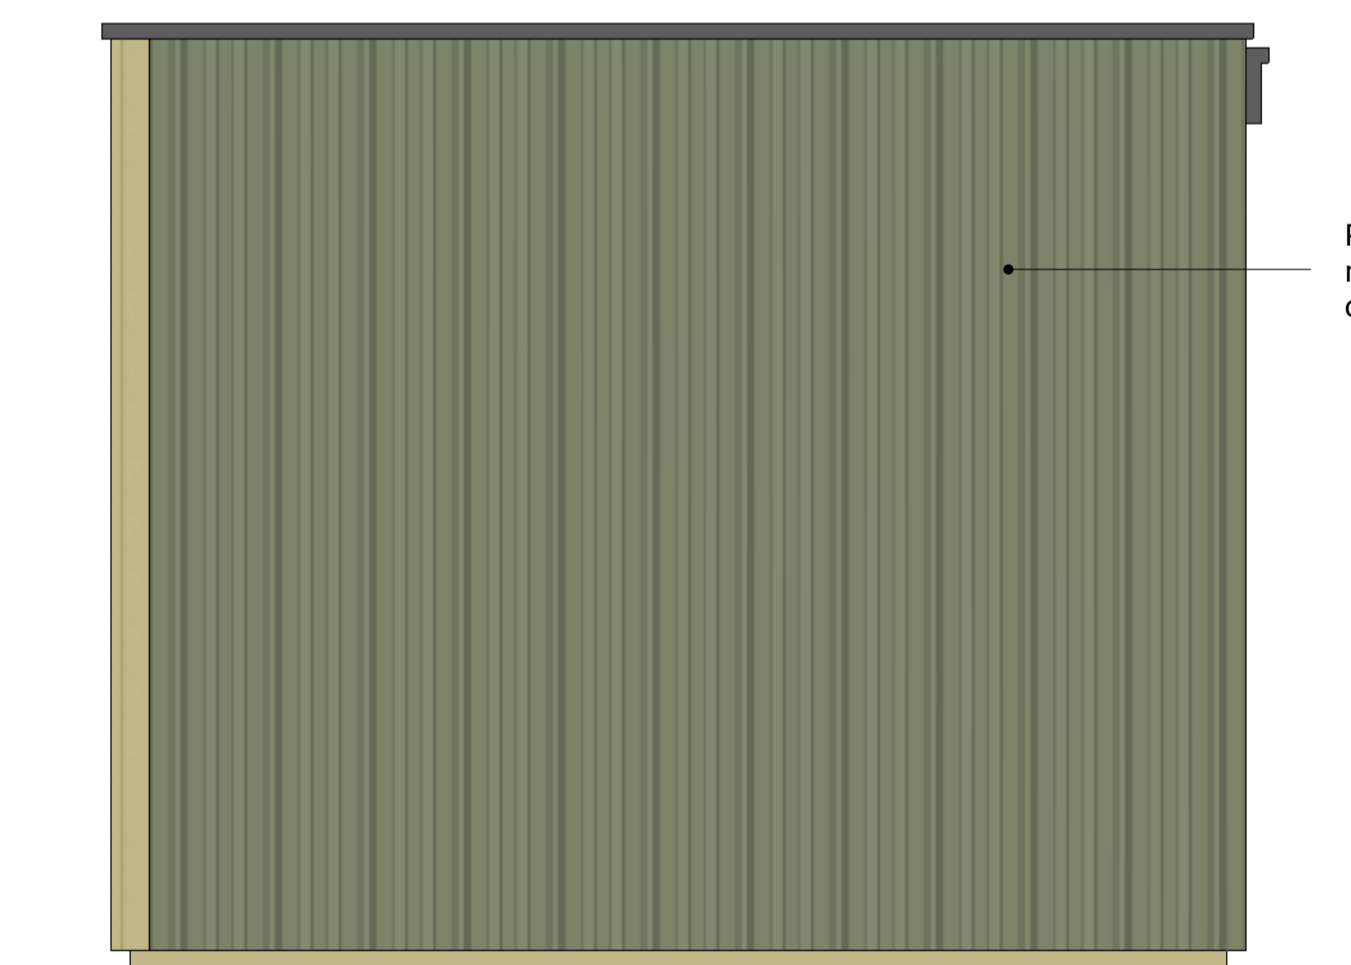


3 Proposed right elevation  
1:20@A1



2 Proposed rear elevation  
1:20@A1

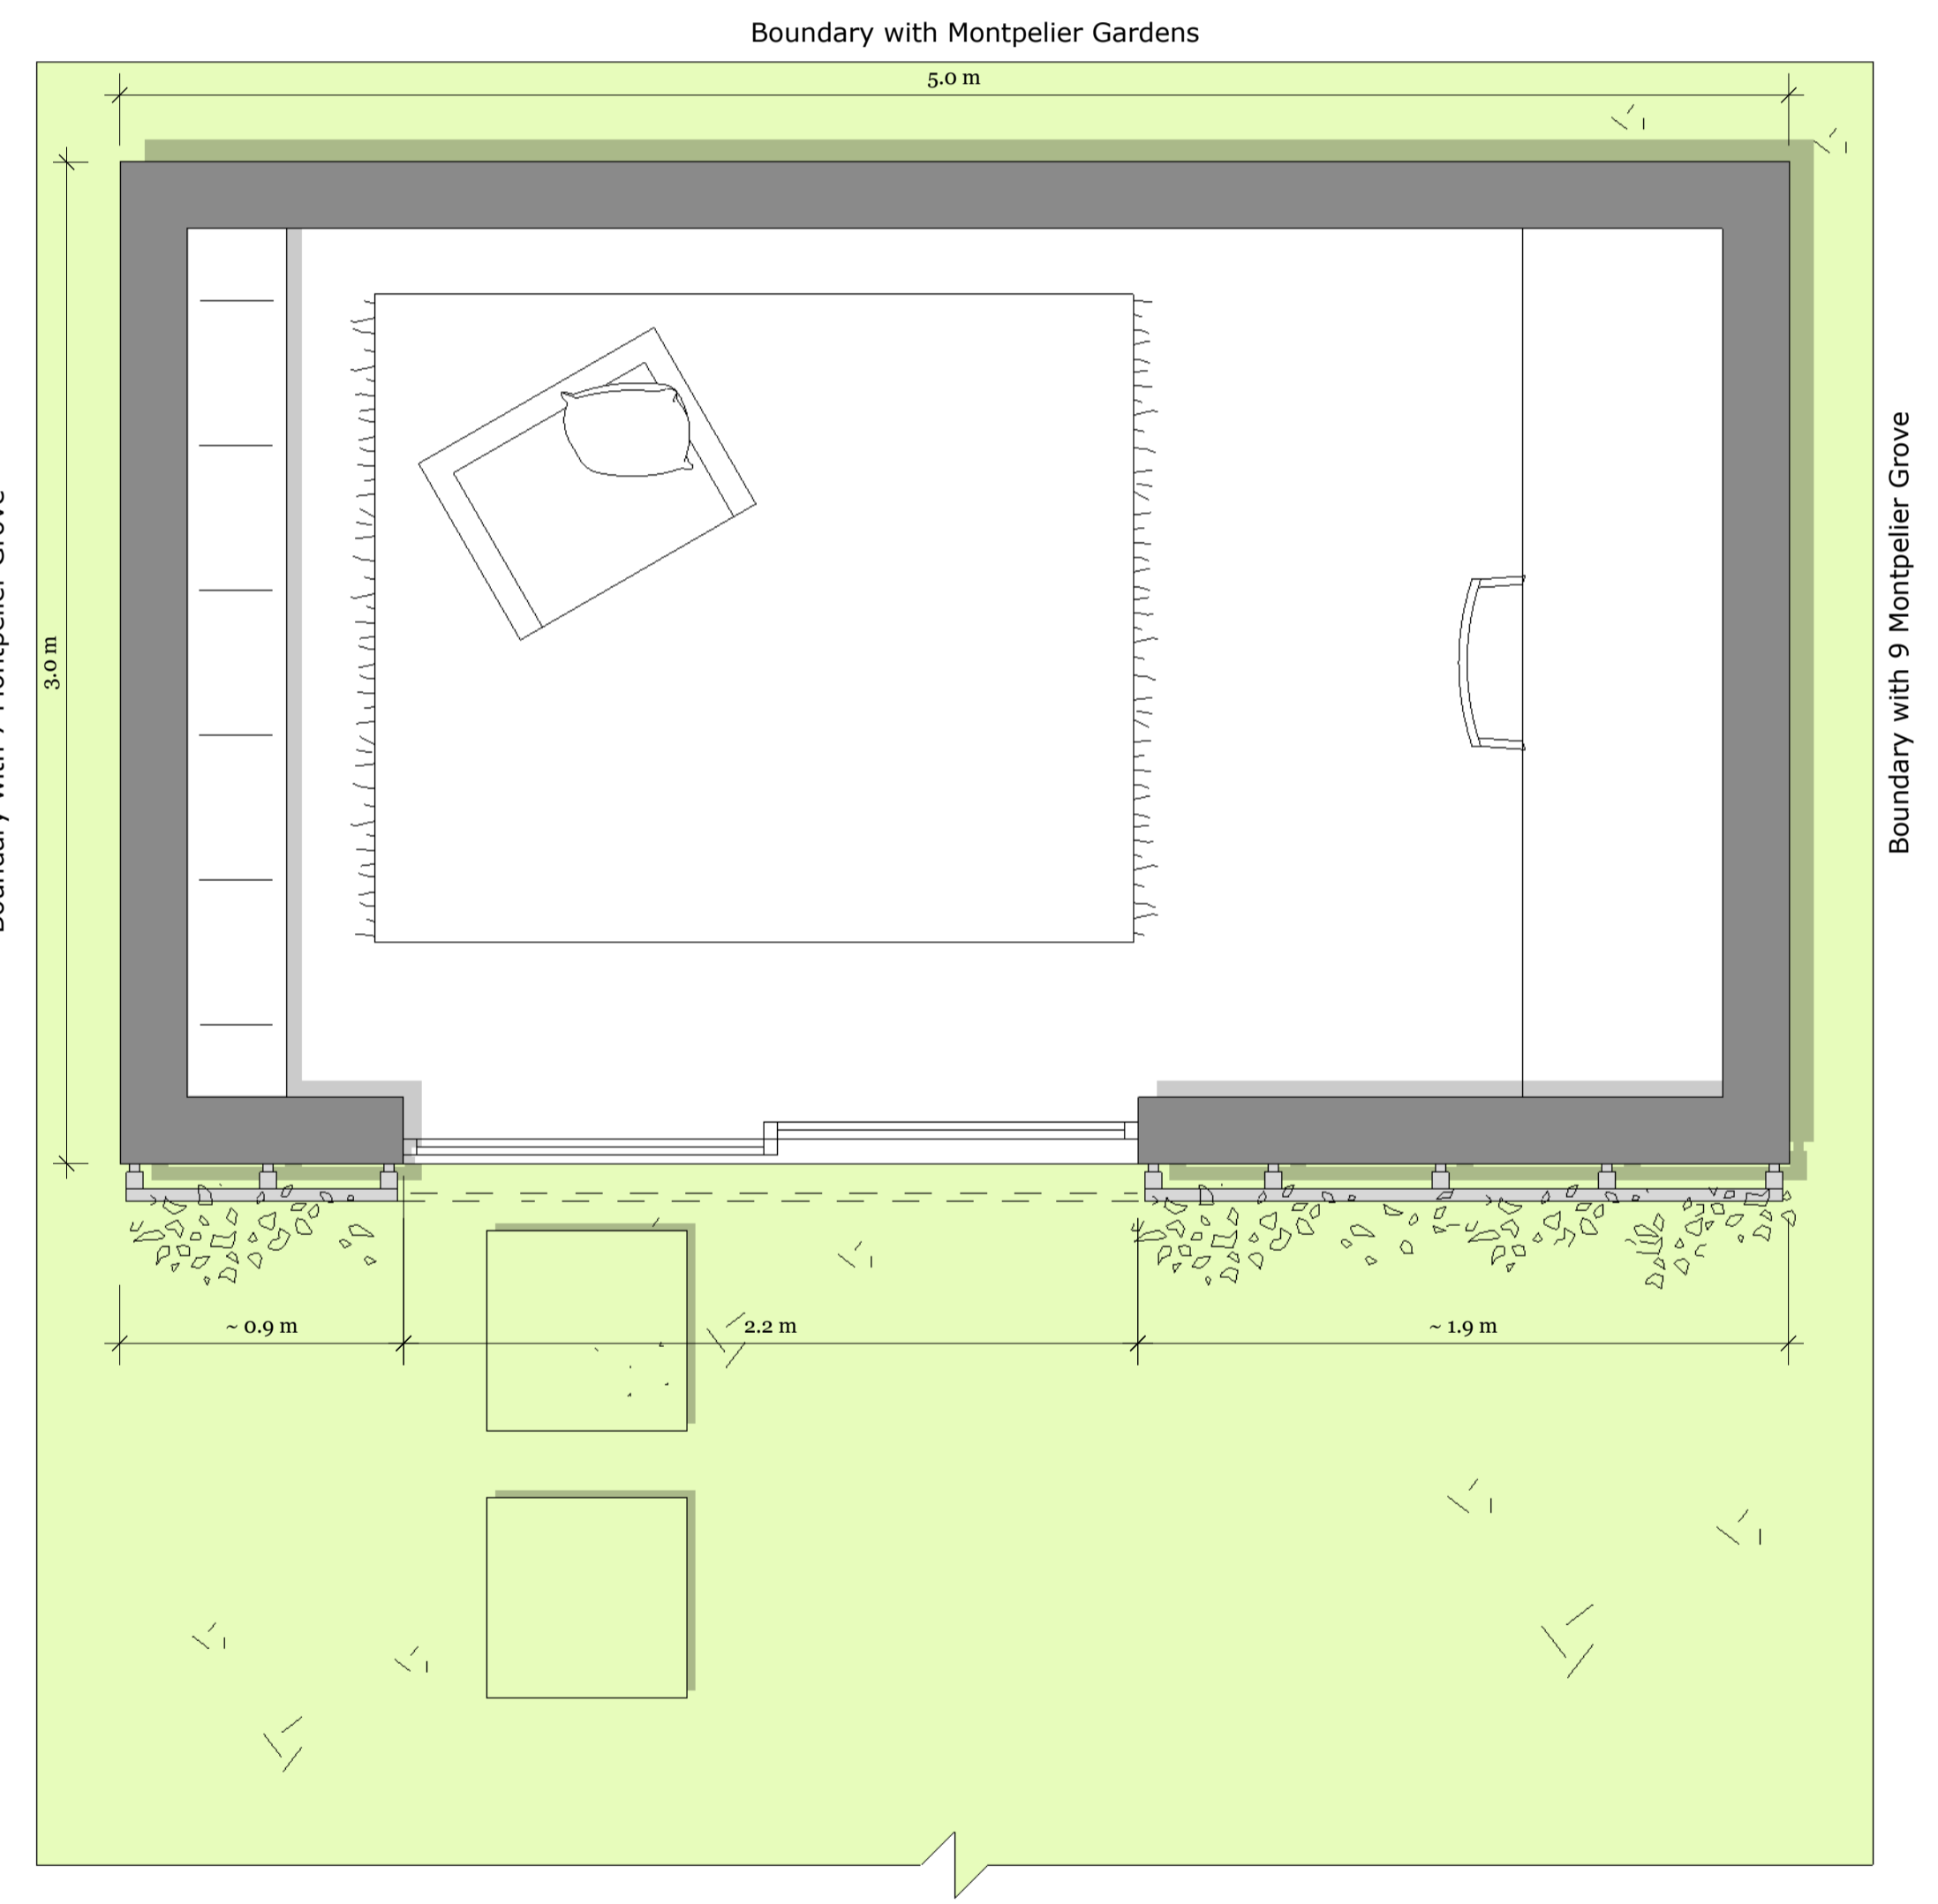

1 Proposed plan  
1:20@A1

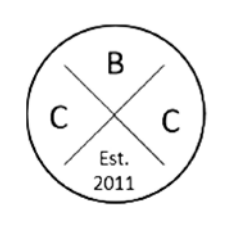

CREATIVE BUILDING CLUB

International House  
64 Nile Street  
London  
N1 7SR  
  
T 020 3627 2718  
info@creativebuildingclub.co.uk

REVISIONS	
MM/DD/YY	NOTES
A	...
*	...
*	...
*	...
*	...

**GARDEN STUDIO**  
  
GROUND FLOOR FLAT, 8 MONTEPELIER GROVE, NWS 2XD, LONDON

PR-1

Scale  
x  
As shown@A1  
  
Date  
x  
26.01.2021