


OS Map

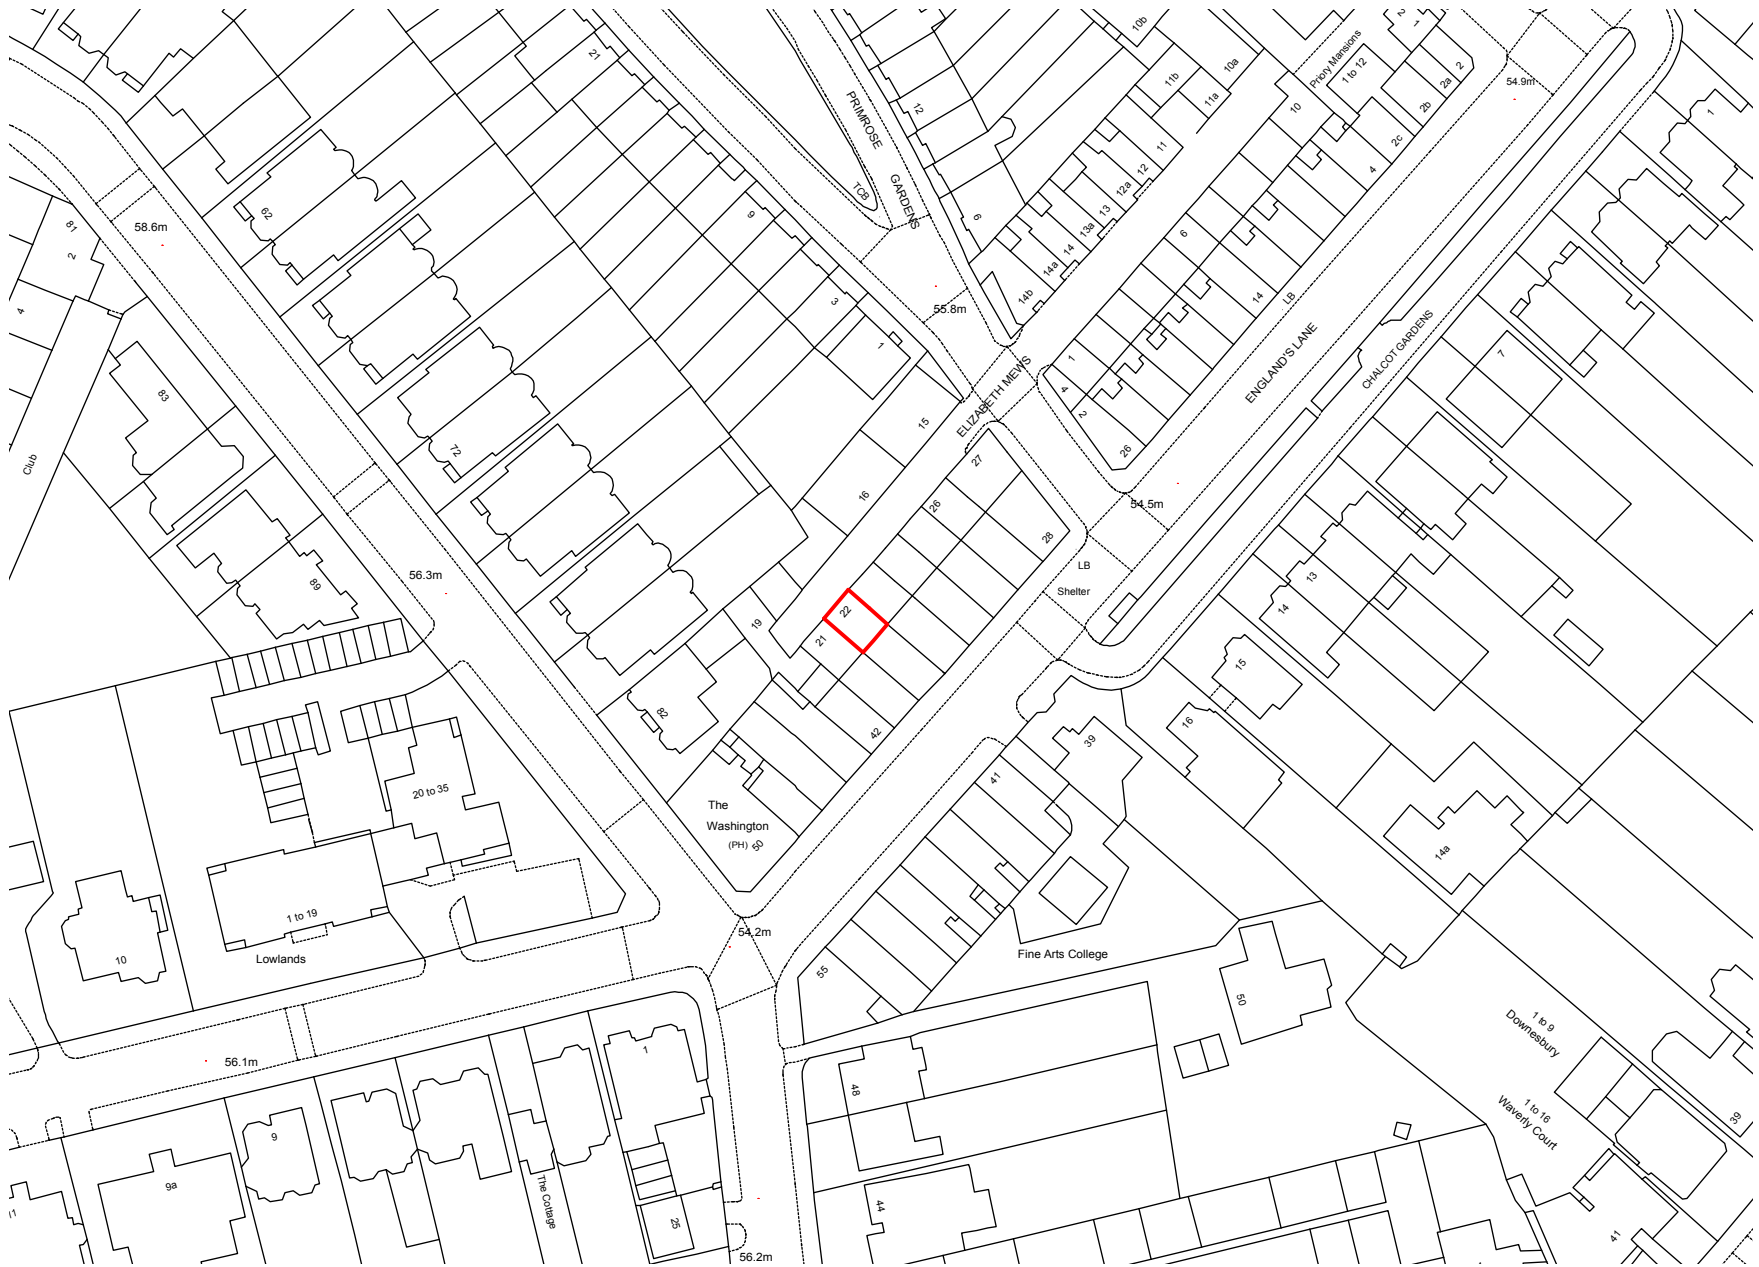

Block Plan



TITLE: OS Map & Block Plan			NO: E000	REV: PL1	SANYA POLESCUK ARCHITECTS 8a BELSIZE COURT GARAGES LONDON NW3 5AJ T:0207 431 8580 e-mail:enquiries@polescukarchitects.com	
PROJECT: 22 Elizabeth Mews, London		SCALE: 1:1250 1:500	PAPER: A3	DATE: 27 January 2021		