





ESCUTCHEONS DETAIL 'A'




ESCUTCHEONS DETAIL 'B'

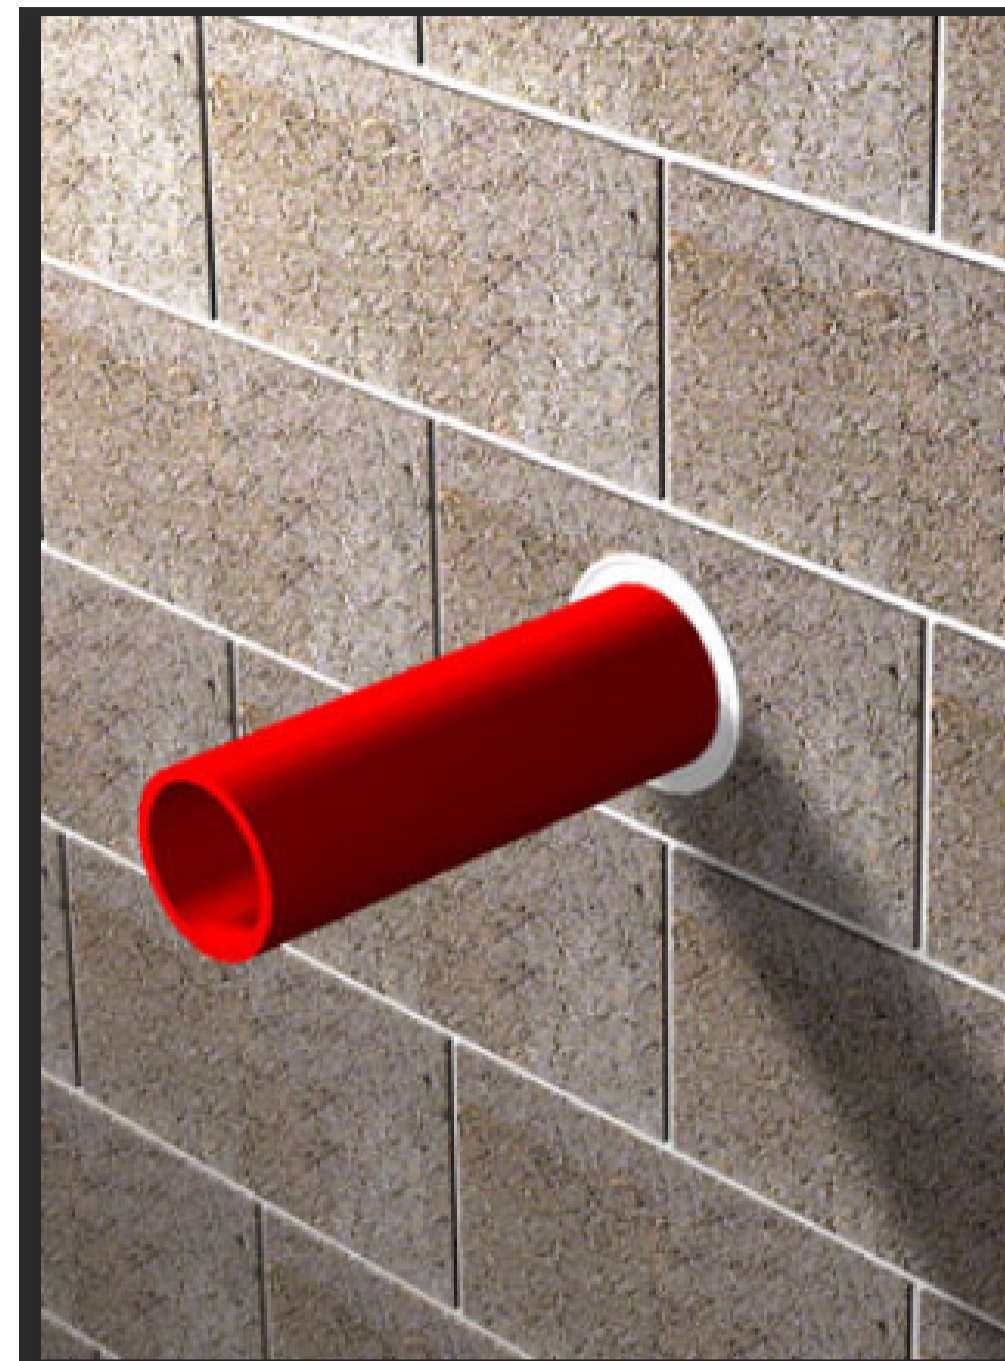


CONCRETE WALL PENETRATION

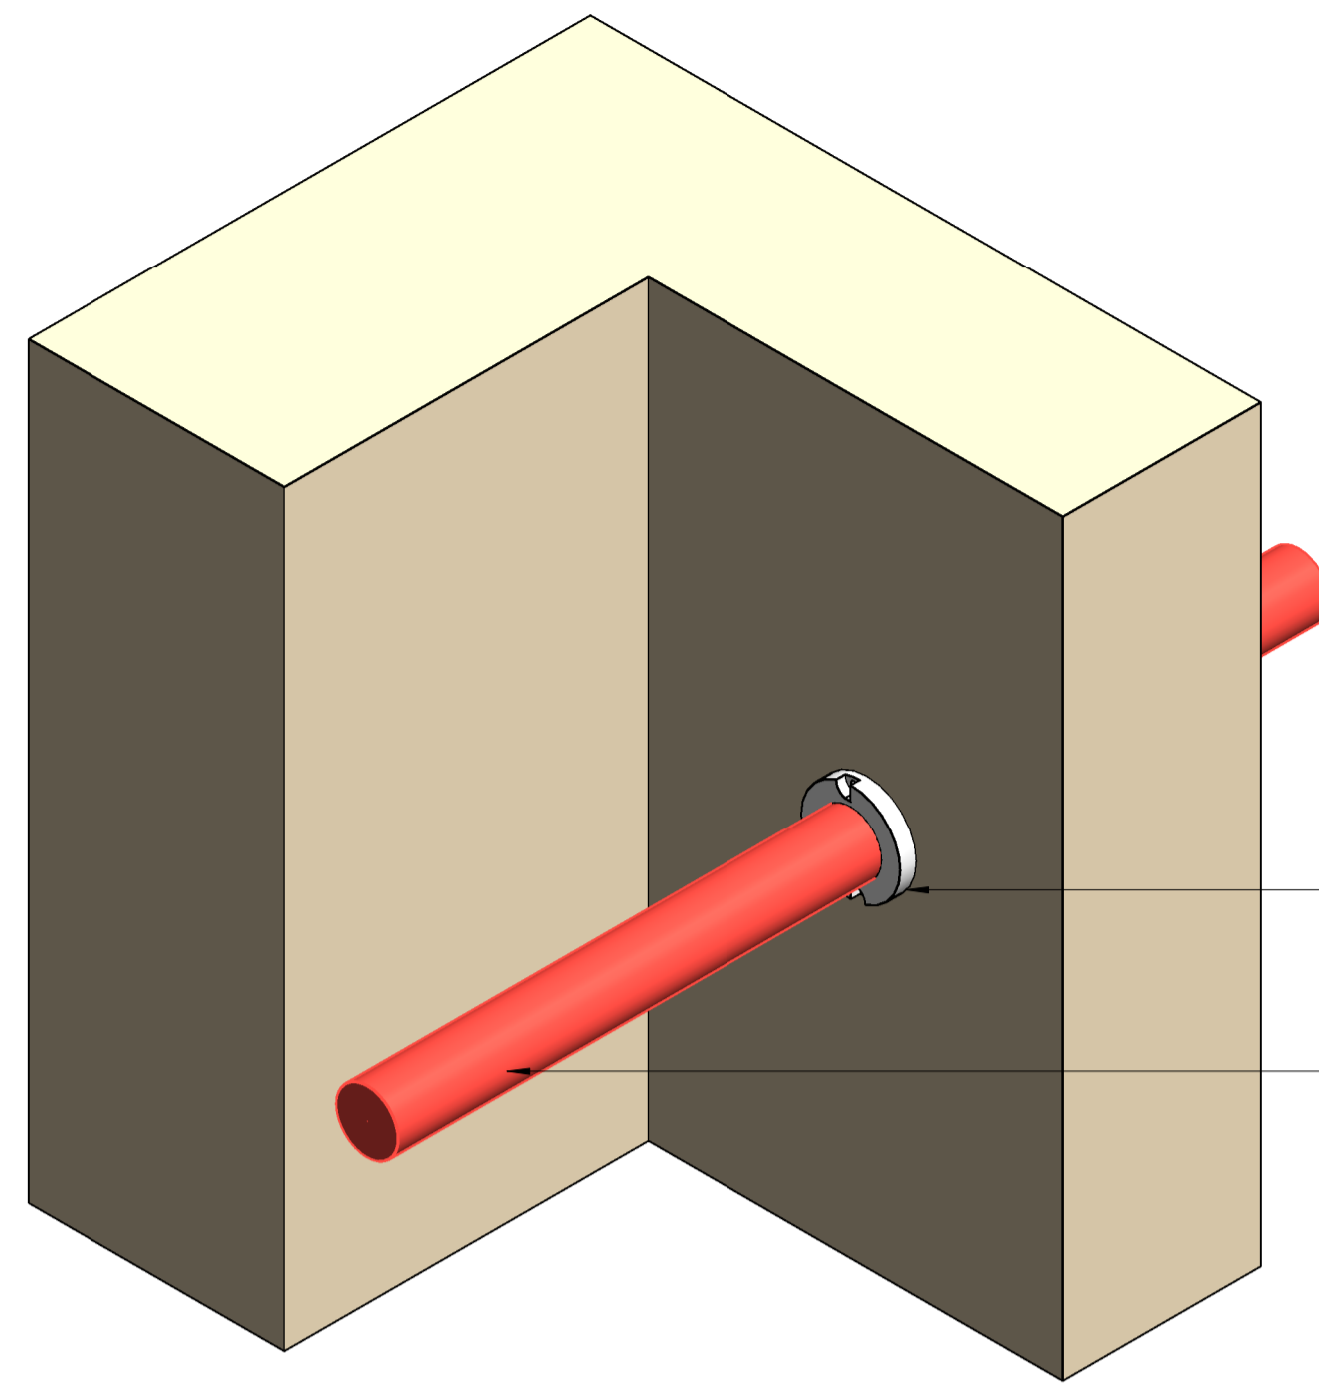


**SPRINKLER MAIN WITH PIPE ESCUTCHEON DETAIL
FIRST FLOOR SPRINKLER MAIN 3D**

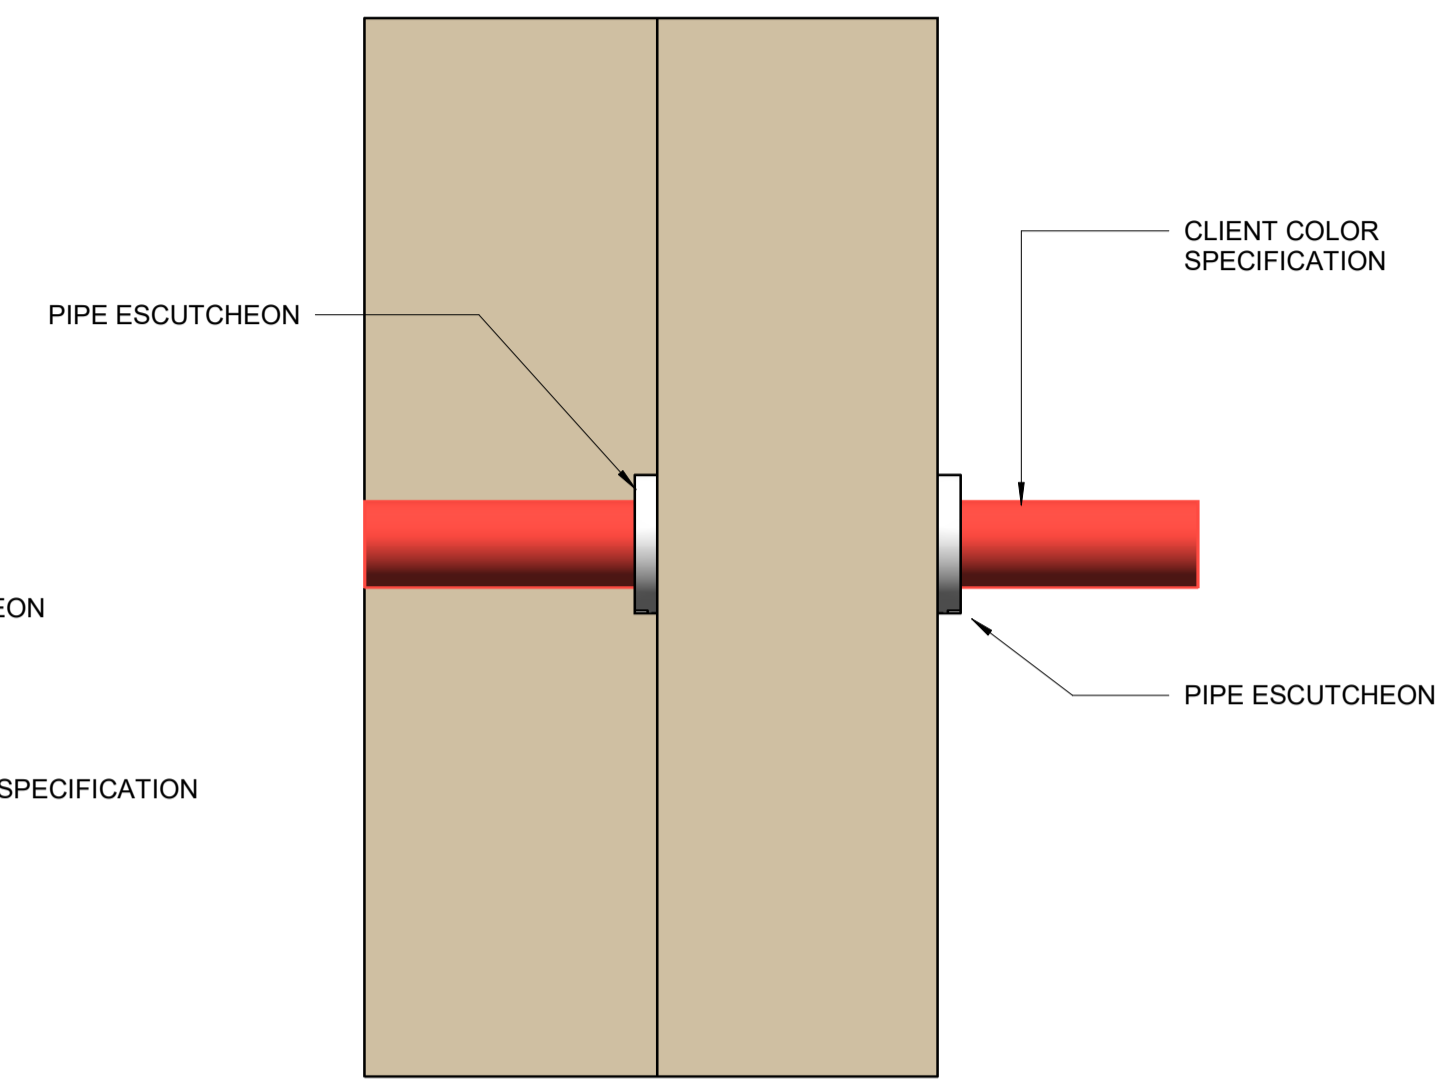

**SPRINKLER MAIN WITH PIPE ESCUTCHEON DETAIL
FIRST FLOOR SPRINKLER MAIN SECTION**

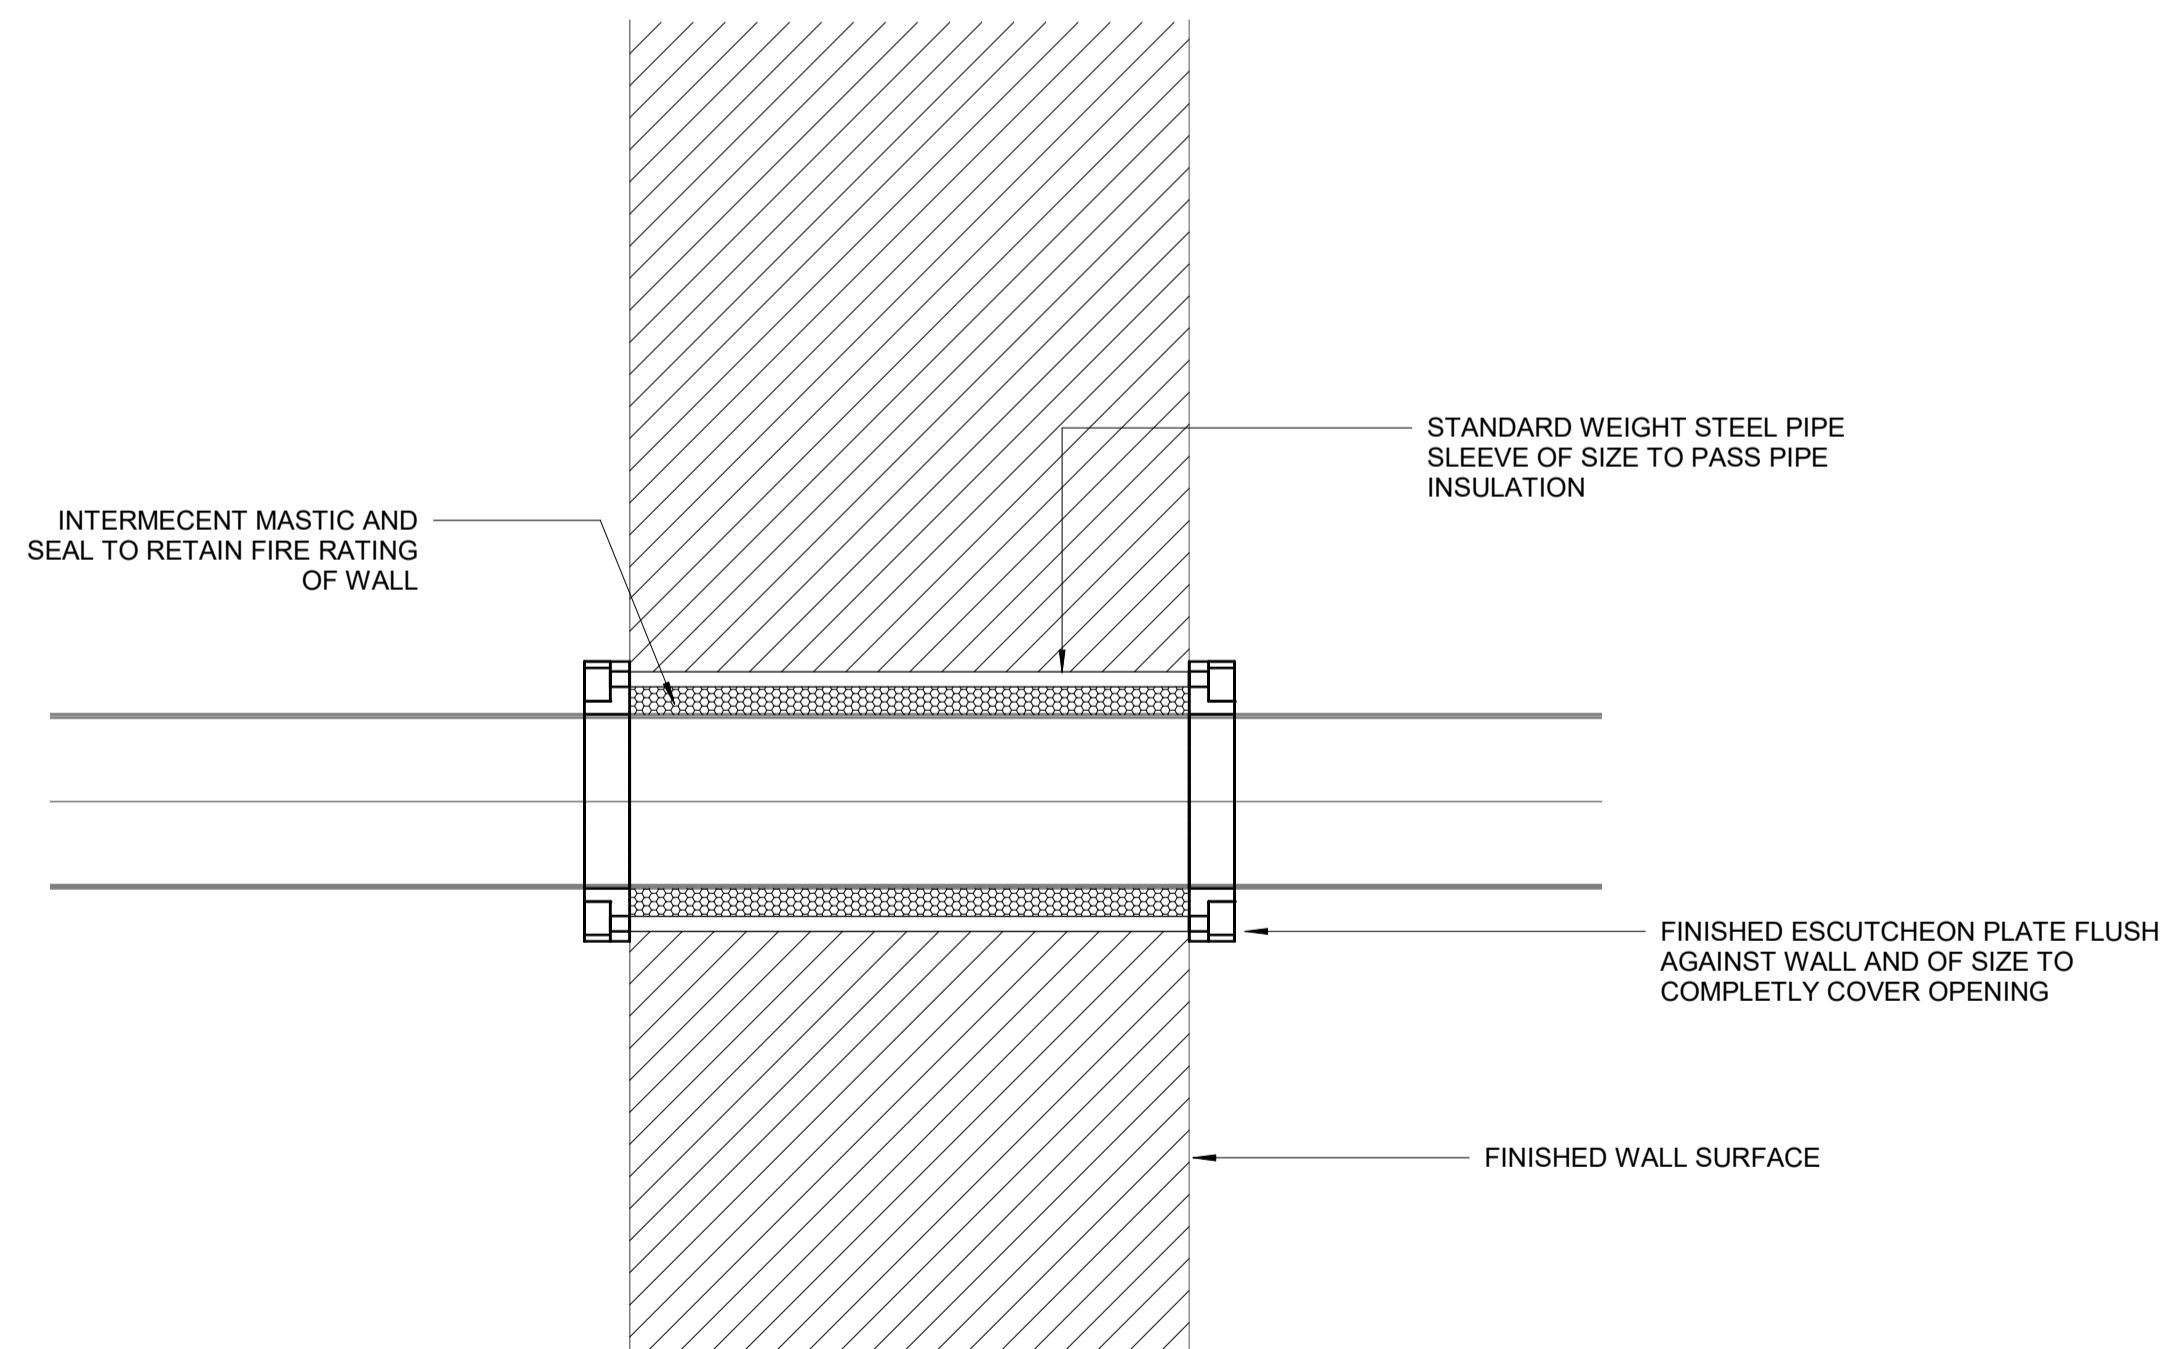

**INTERIOR FIRE COMPARTMENTATION EXAMPLE
SCALE 1:5**

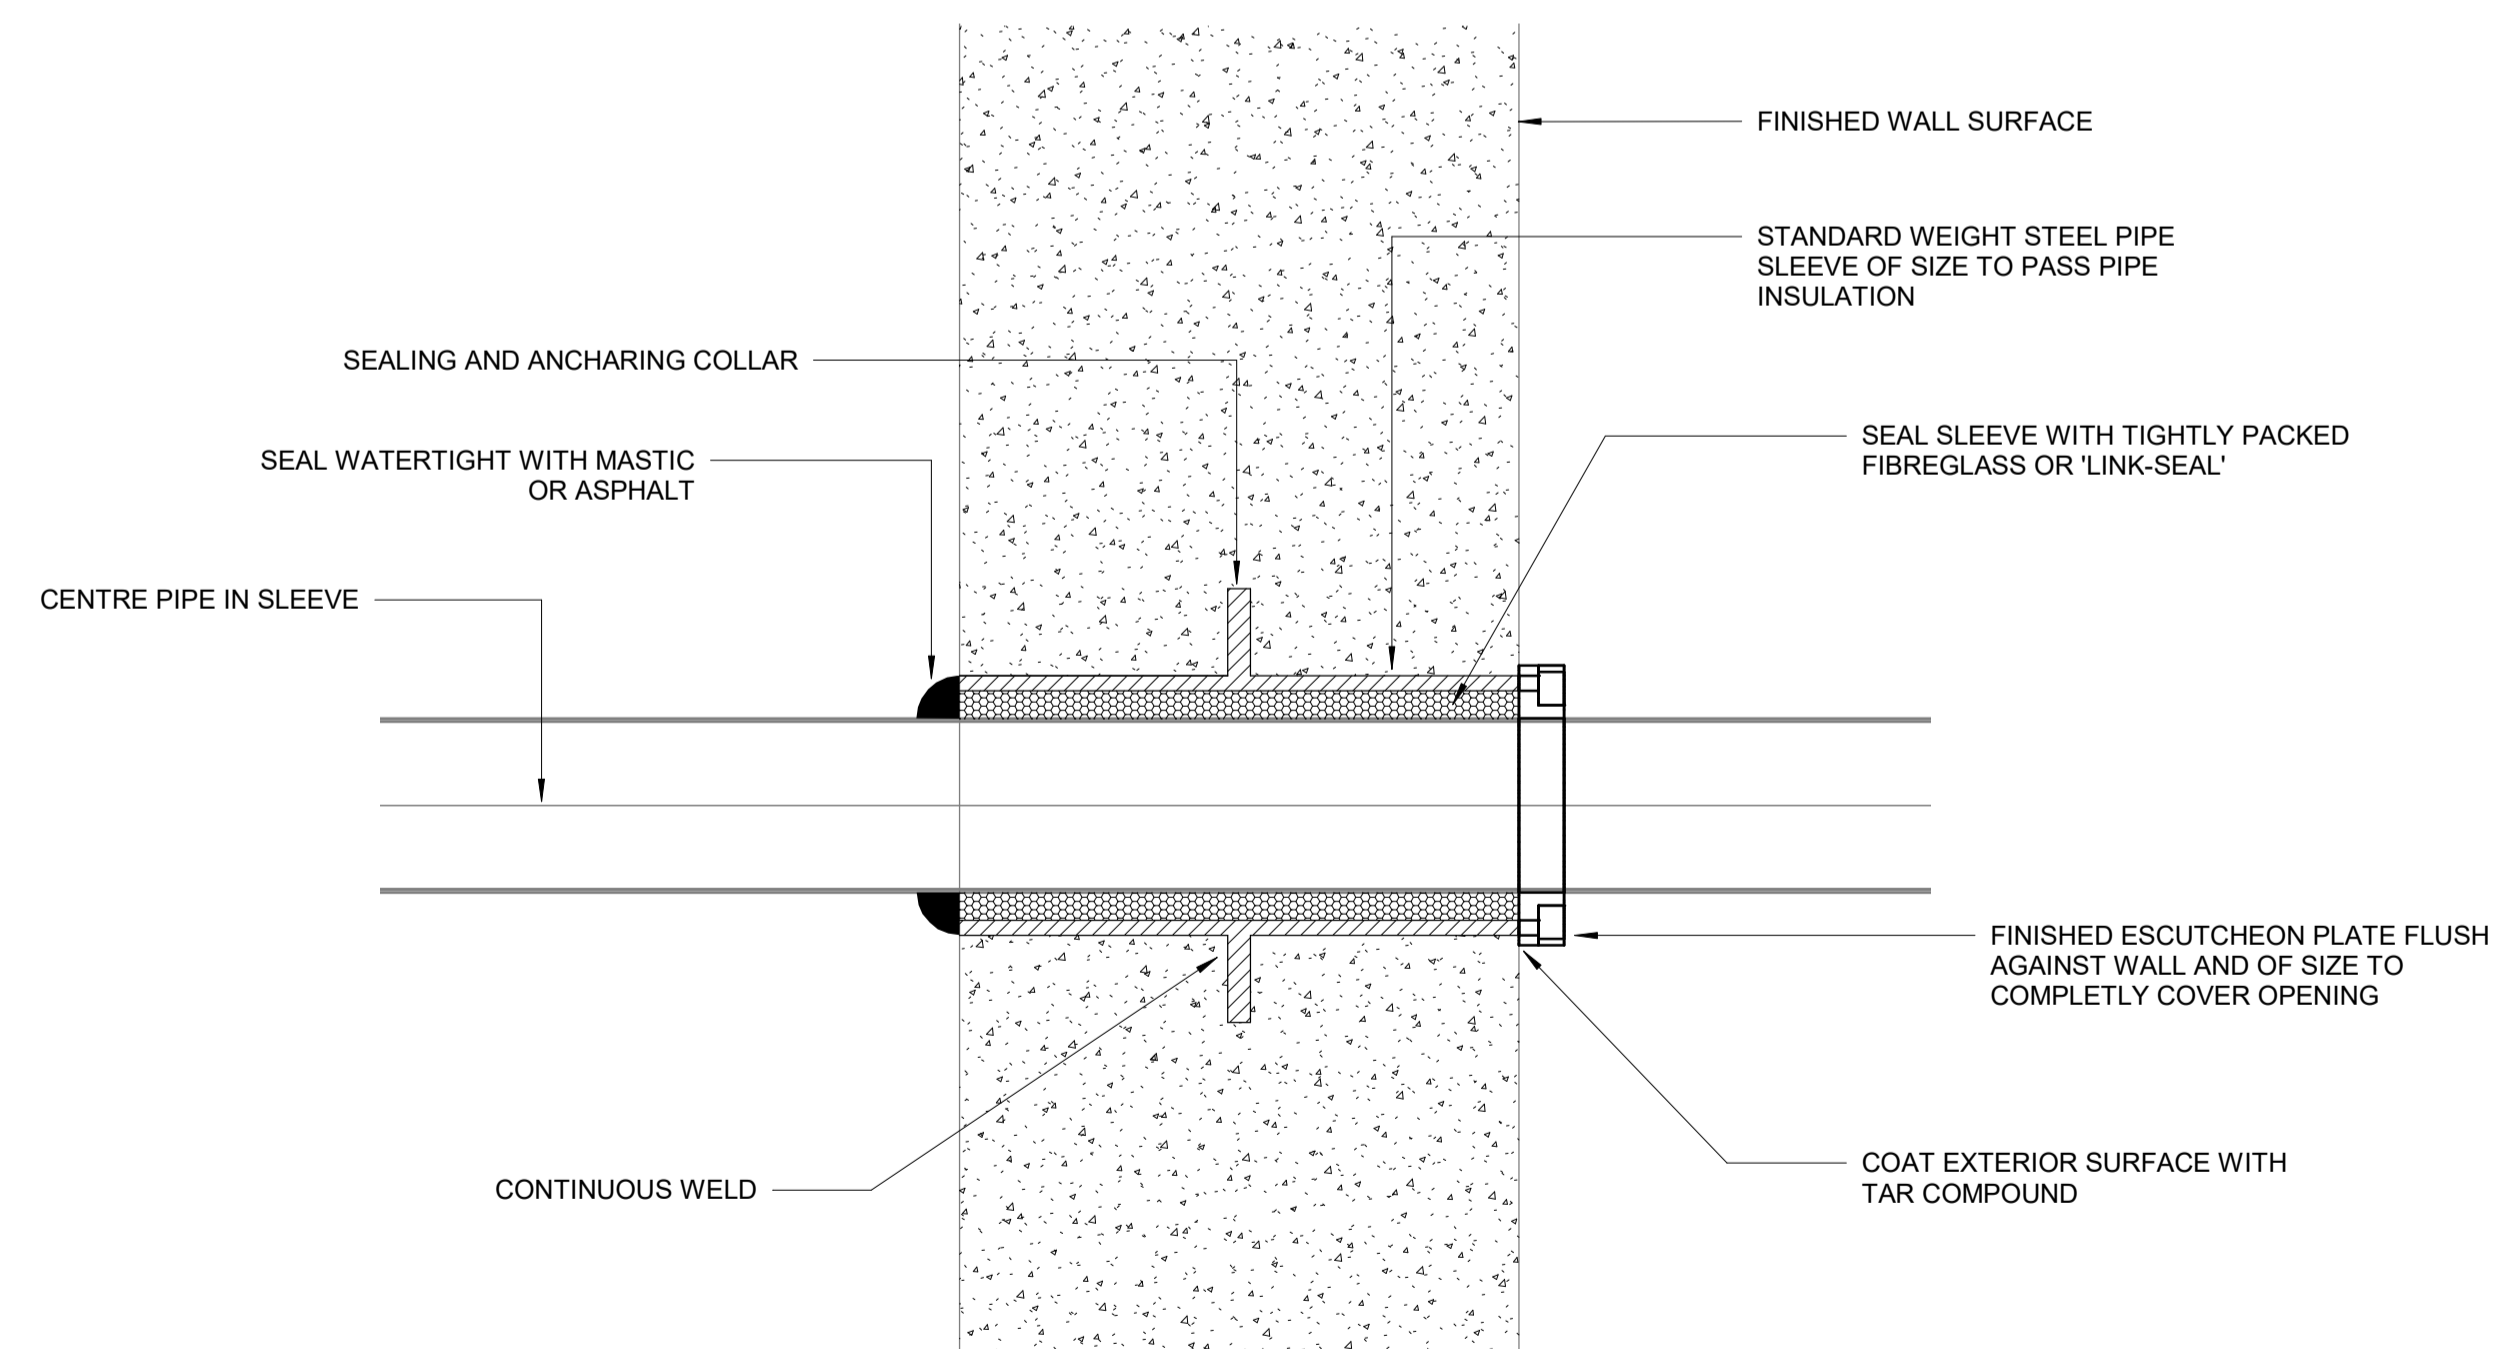

**EXTERIOR FIRE COMPARTMENTATION EXAMPLE
SCALE 1:5**

- NOTES
1. THIS IS A PRE APPLICATION INFORMATION DRAWING AND SHALL NOT BE USED FOR CONSTRUCTION OR INSTALLATION PURPOSES.
 2. DO NOT SCALE OFF THIS DRAWING.
 3. ALL DIMENSIONS TO BE VERIFIED ON SITE BEFORE COMPLETING SHOP DRAWINGS AND SETTING OUT WORK
 4. THIS DRAWING SHALL BE READ IN CONJUNCTION WITH THE TECHNICAL SPECIFICATION AND ASSOCIATED EQUIPMENT SCHEDULES.

Revision				
Rev	Date	Description	Chk'd	App'd
T1	09.07.20	TENDER ISSUE	SD	SD

Client



Building Services & Fire Engineering Cosultants

Osborn Associates Ltd
South Barn, Crockham Park,
Crockham Hill, Edenbridge,
Kent, TN8 6SR
England

TEL: +44 (0)1732 860460
www.osbornassociates.co.uk

Project
**UNIVERSITY COLLEGE LONDON
SLADE SCHOOL OF ART
SPRINKLER INSTALLATION**

Drawing
**SPRINKLER PIPEWORK
FIRE COMPARTMENTATION
SPRINKLER SYSTEM**

Scale @ A1	As indicated	CAD Ref. File Path	C:\OSBA Files\Osborn\1955-1959\1955 UCL Slade School of Art Drawings
Drawn	HS	Chk'd/App'd	SD/SD
Job No.	1955	Drg No.	SP08
		Date	JULY.20
		Rev	T1