



1. THIS IS A PRE APPLICATION INFORMATION DRAWING AND SHALL NOT BE USED FOR CONSTRUCTION OR INSTALLATION PURPOSES.
2. DO NOT SCALE OFF THIS DRAWING.
3. ALL DIMENSIONS TO BE VERIFIED ON SITE BEFORE COMPLETING SHOP DRAWINGS AND SETTING OUT WORK
4. THIS DRAWING SHALL BE READ IN CONJUNCTION WITH THE TECHNICAL SPECIFICATION AND ASSOCIATED EQUIPMENT SCHEDULES.

LEGEND:


— SPRINKLER PIPEWORK

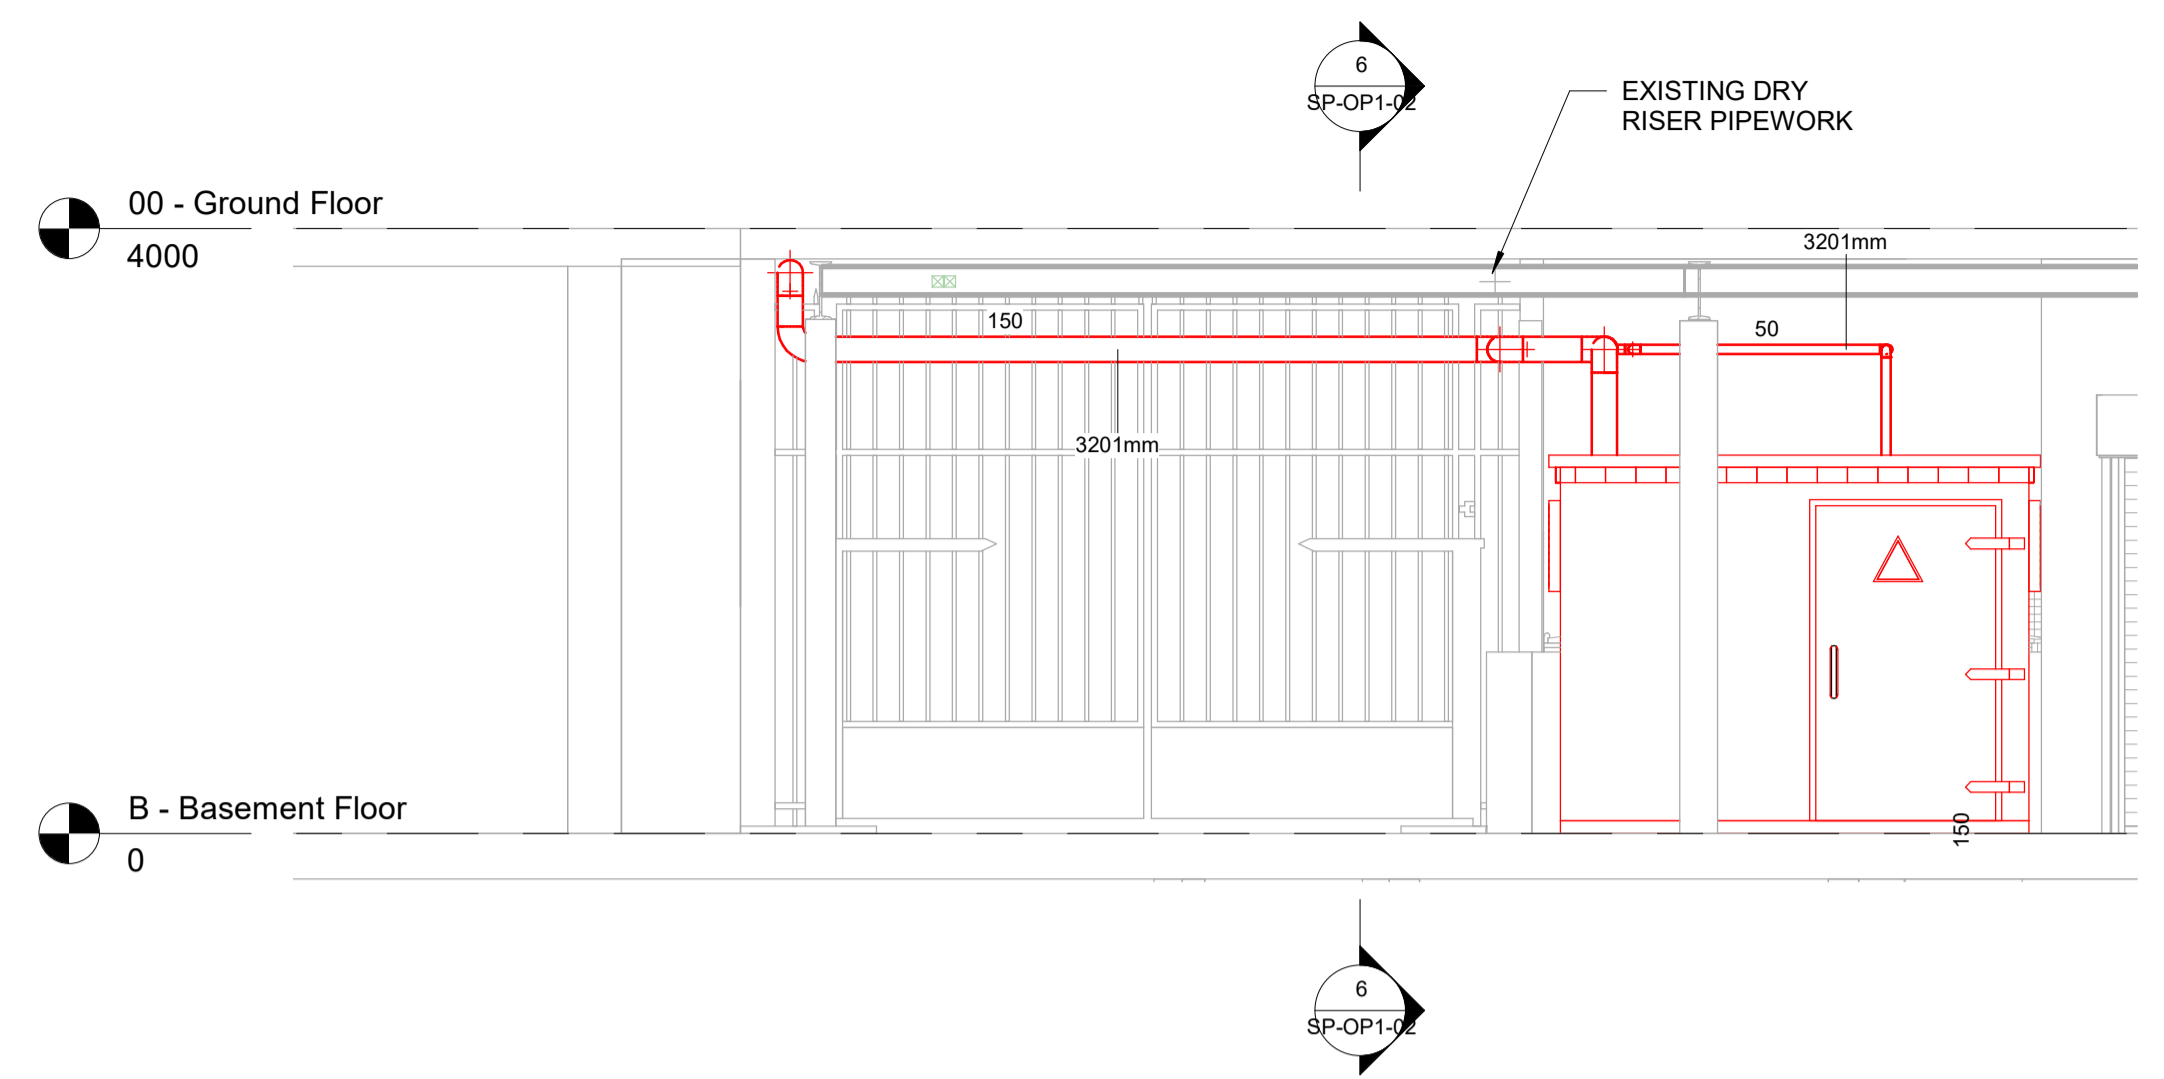


1 Sprinkler Pipework Section 1
1:50

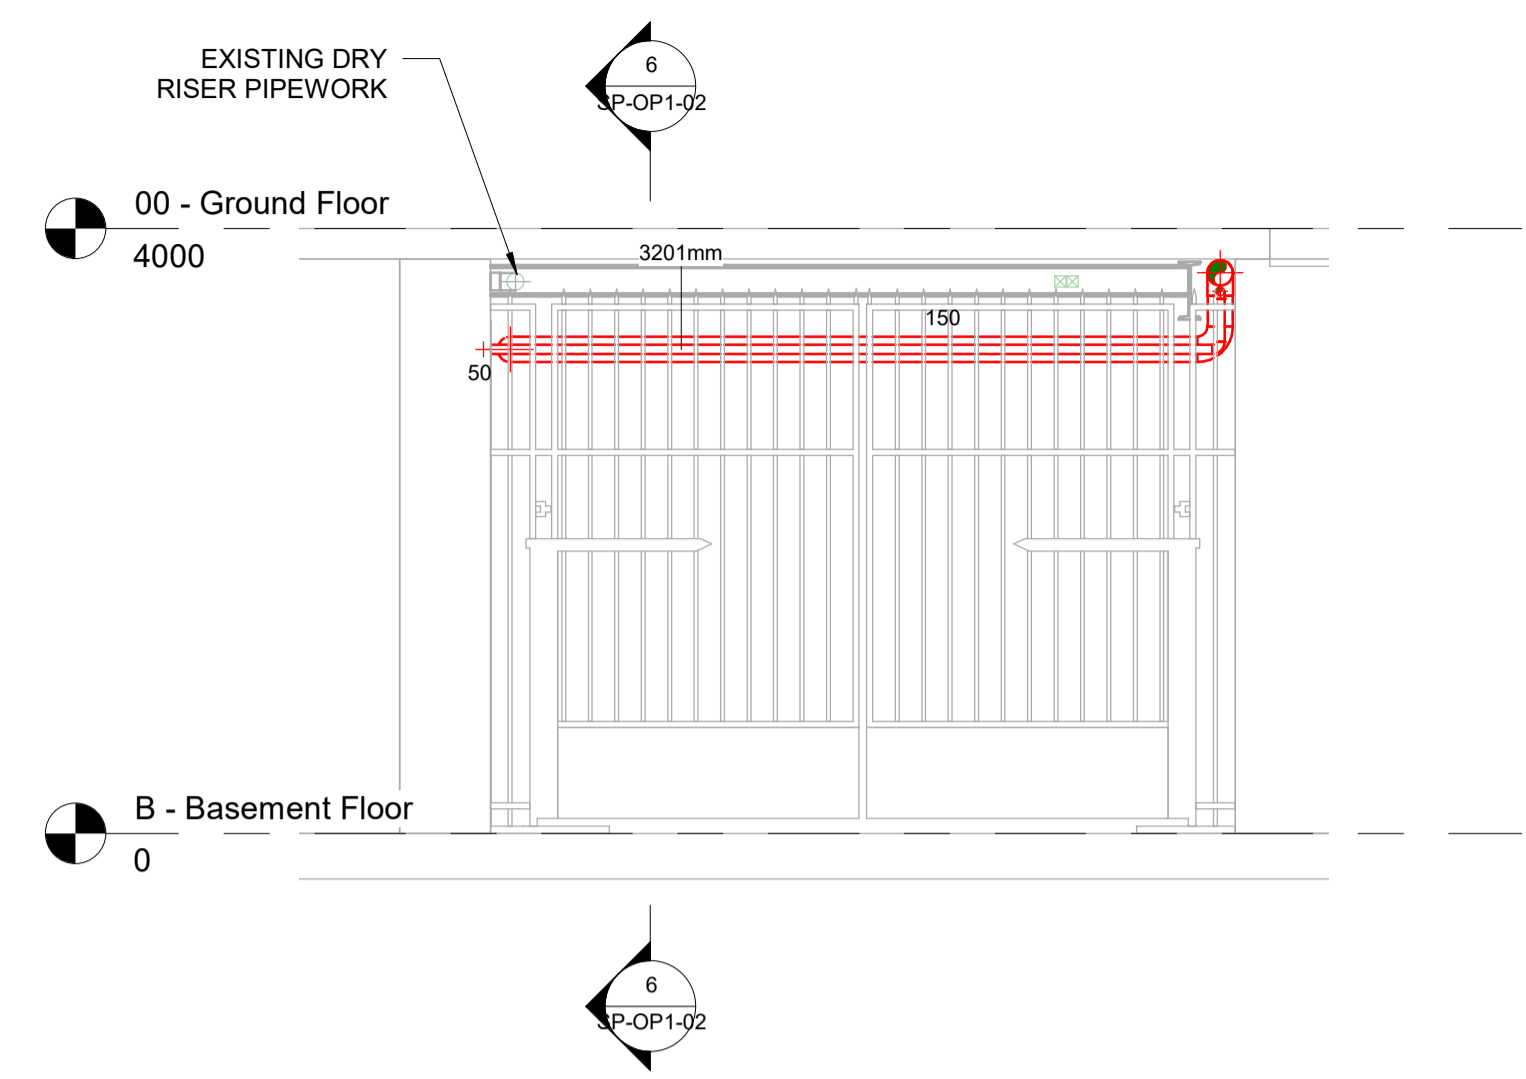


2 Sprinkler Pipework Section 6
1:50

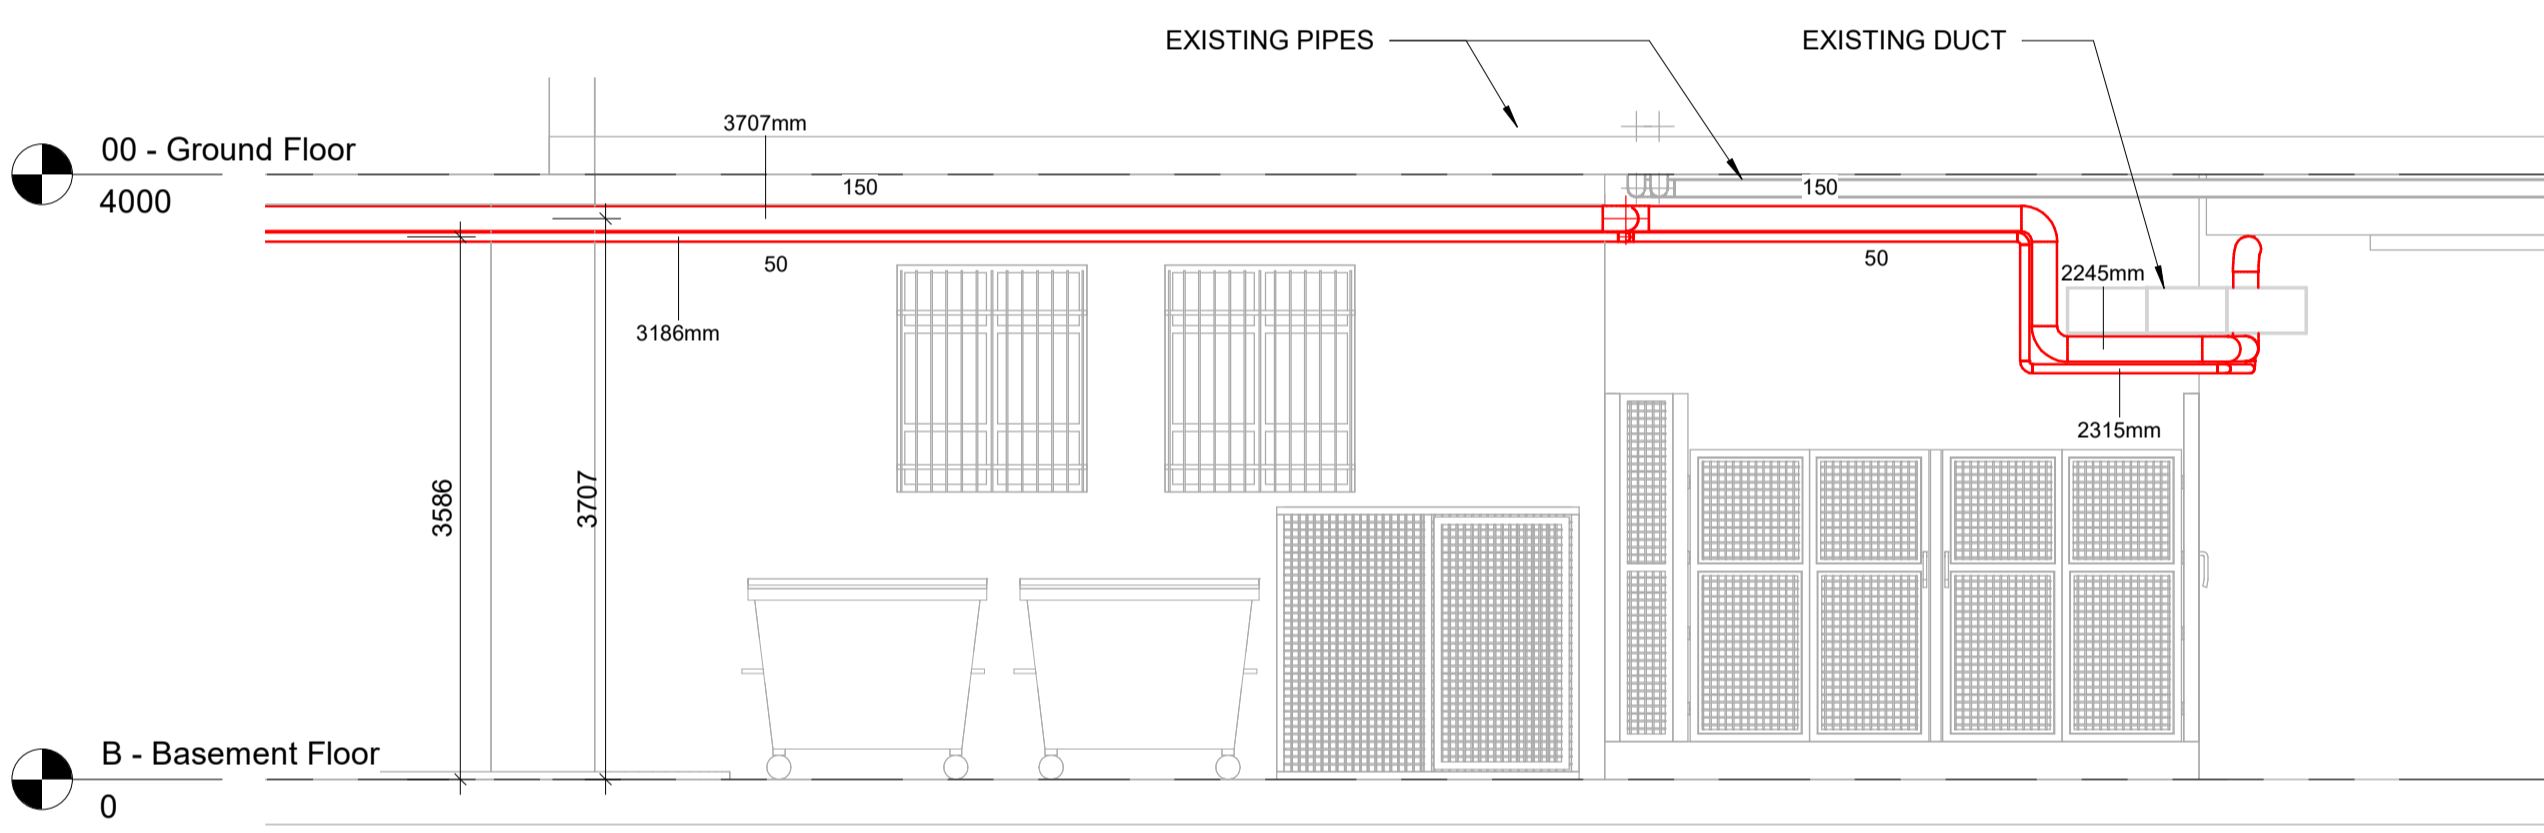


3 Sprinkler Pipework Section 3
1:50

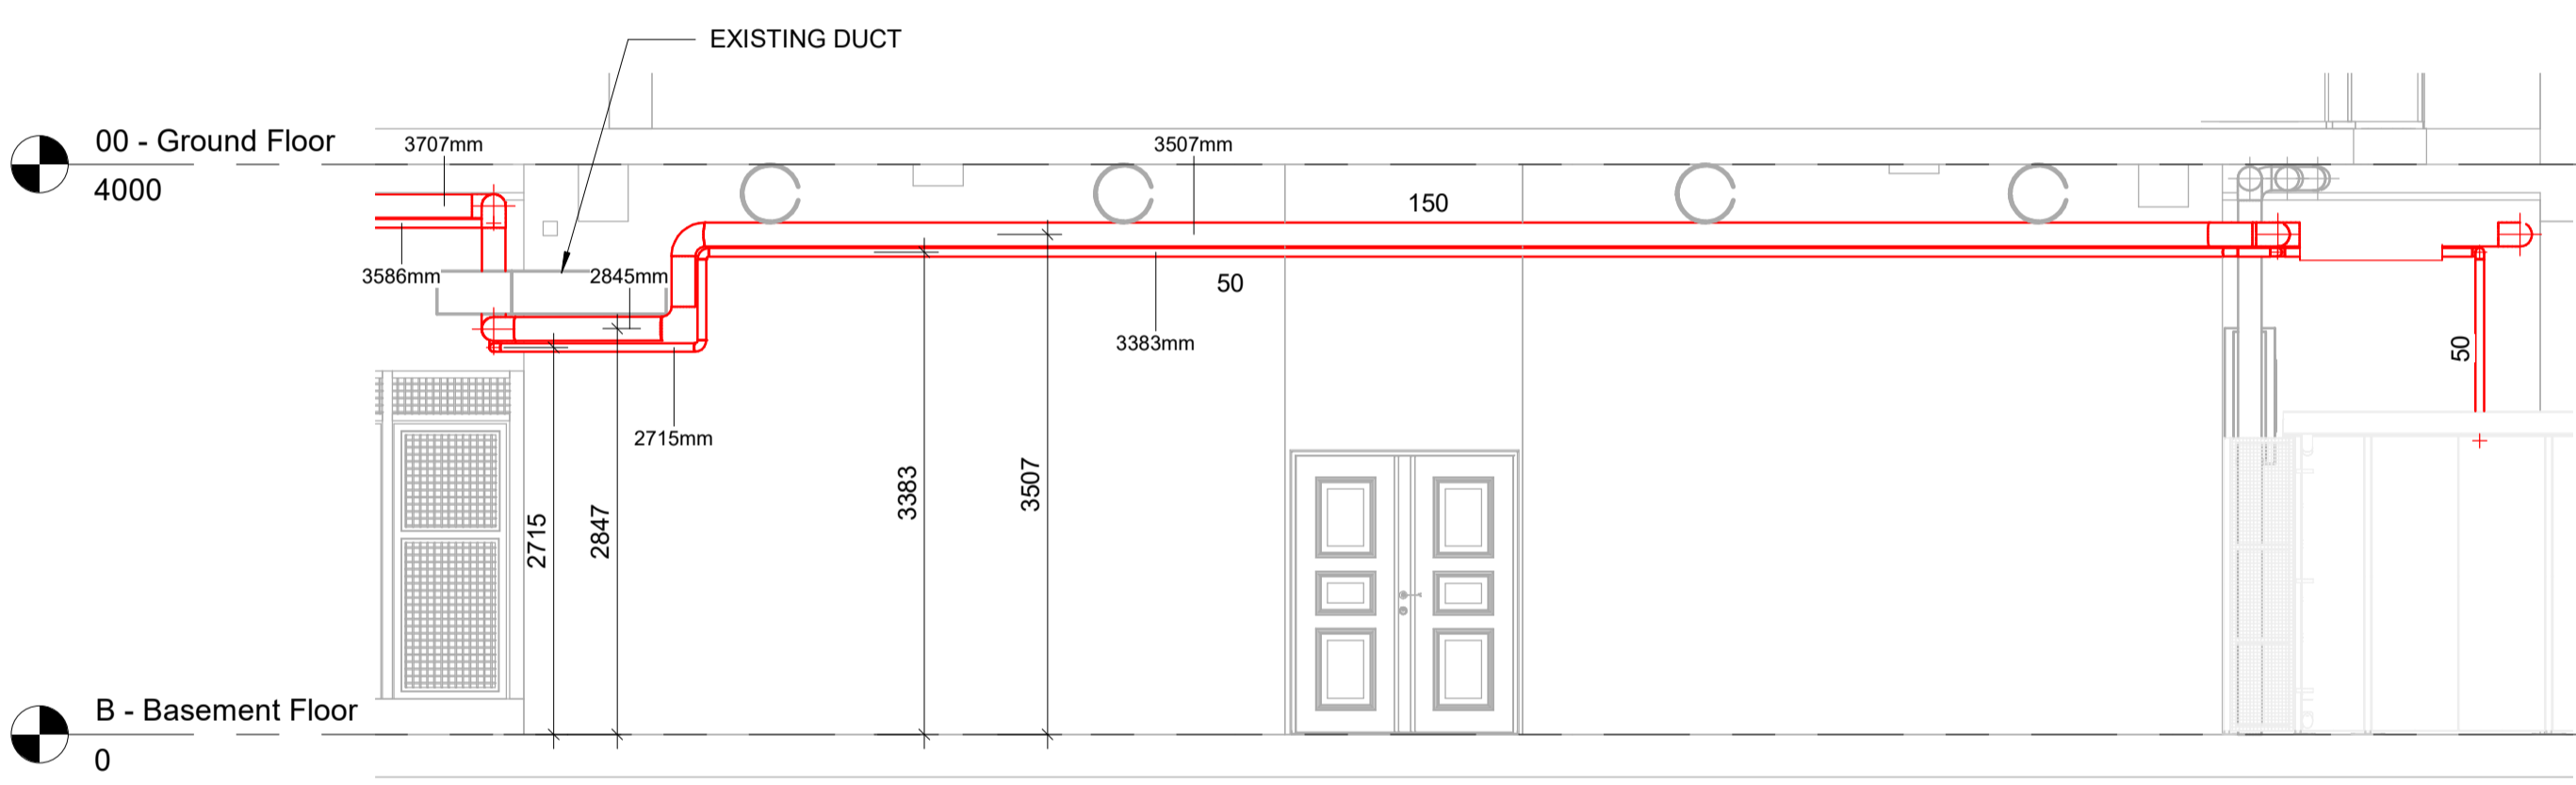

4 Sprinkler Pipework Section 4
1:50

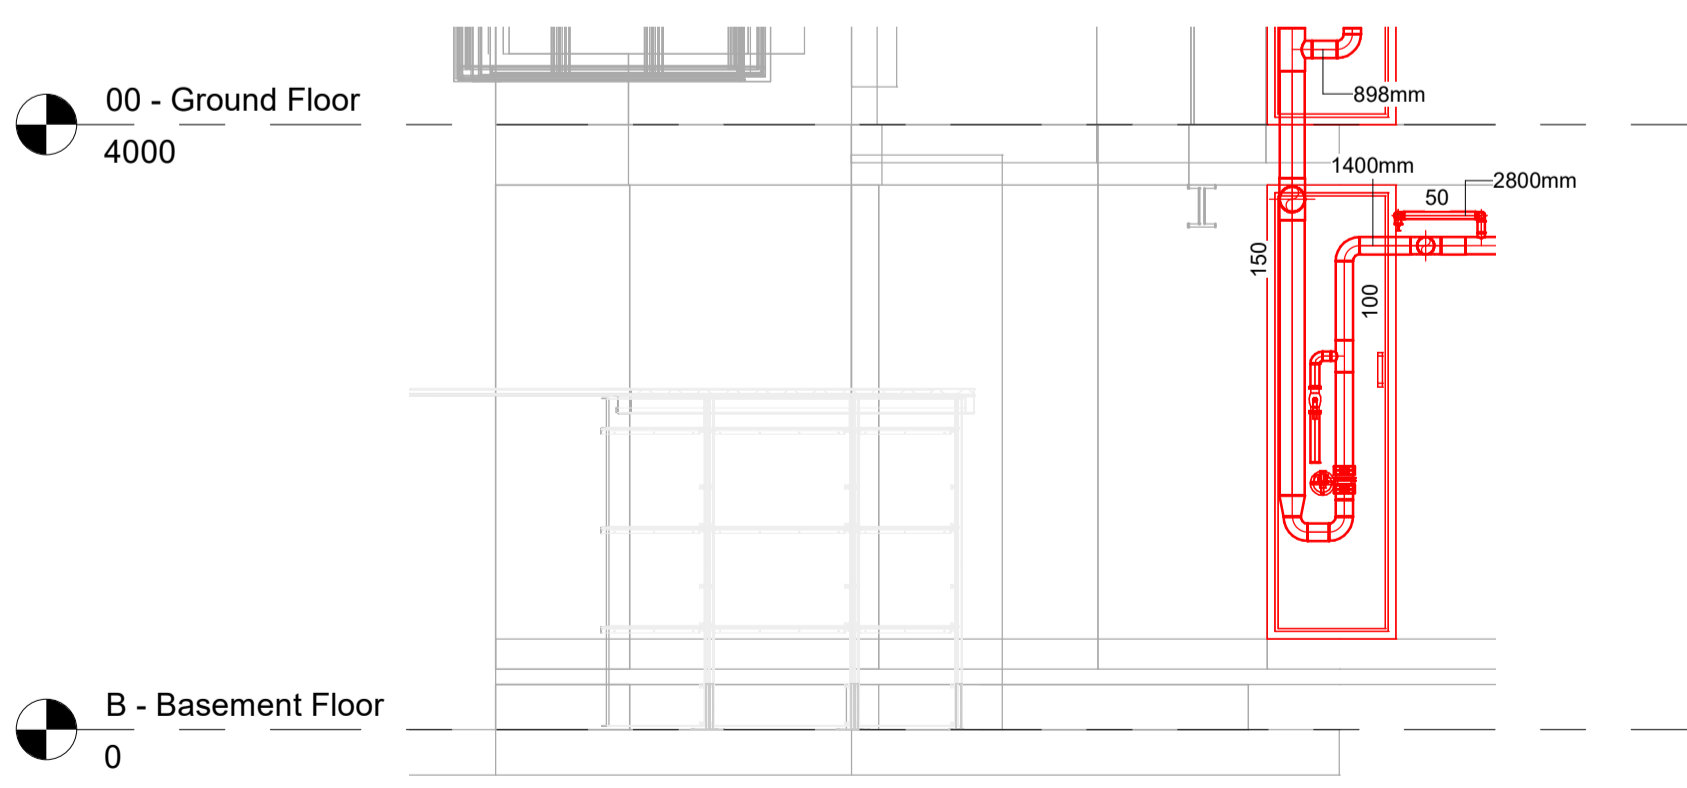

5 Sprinkler Pipework Section 5
1:50

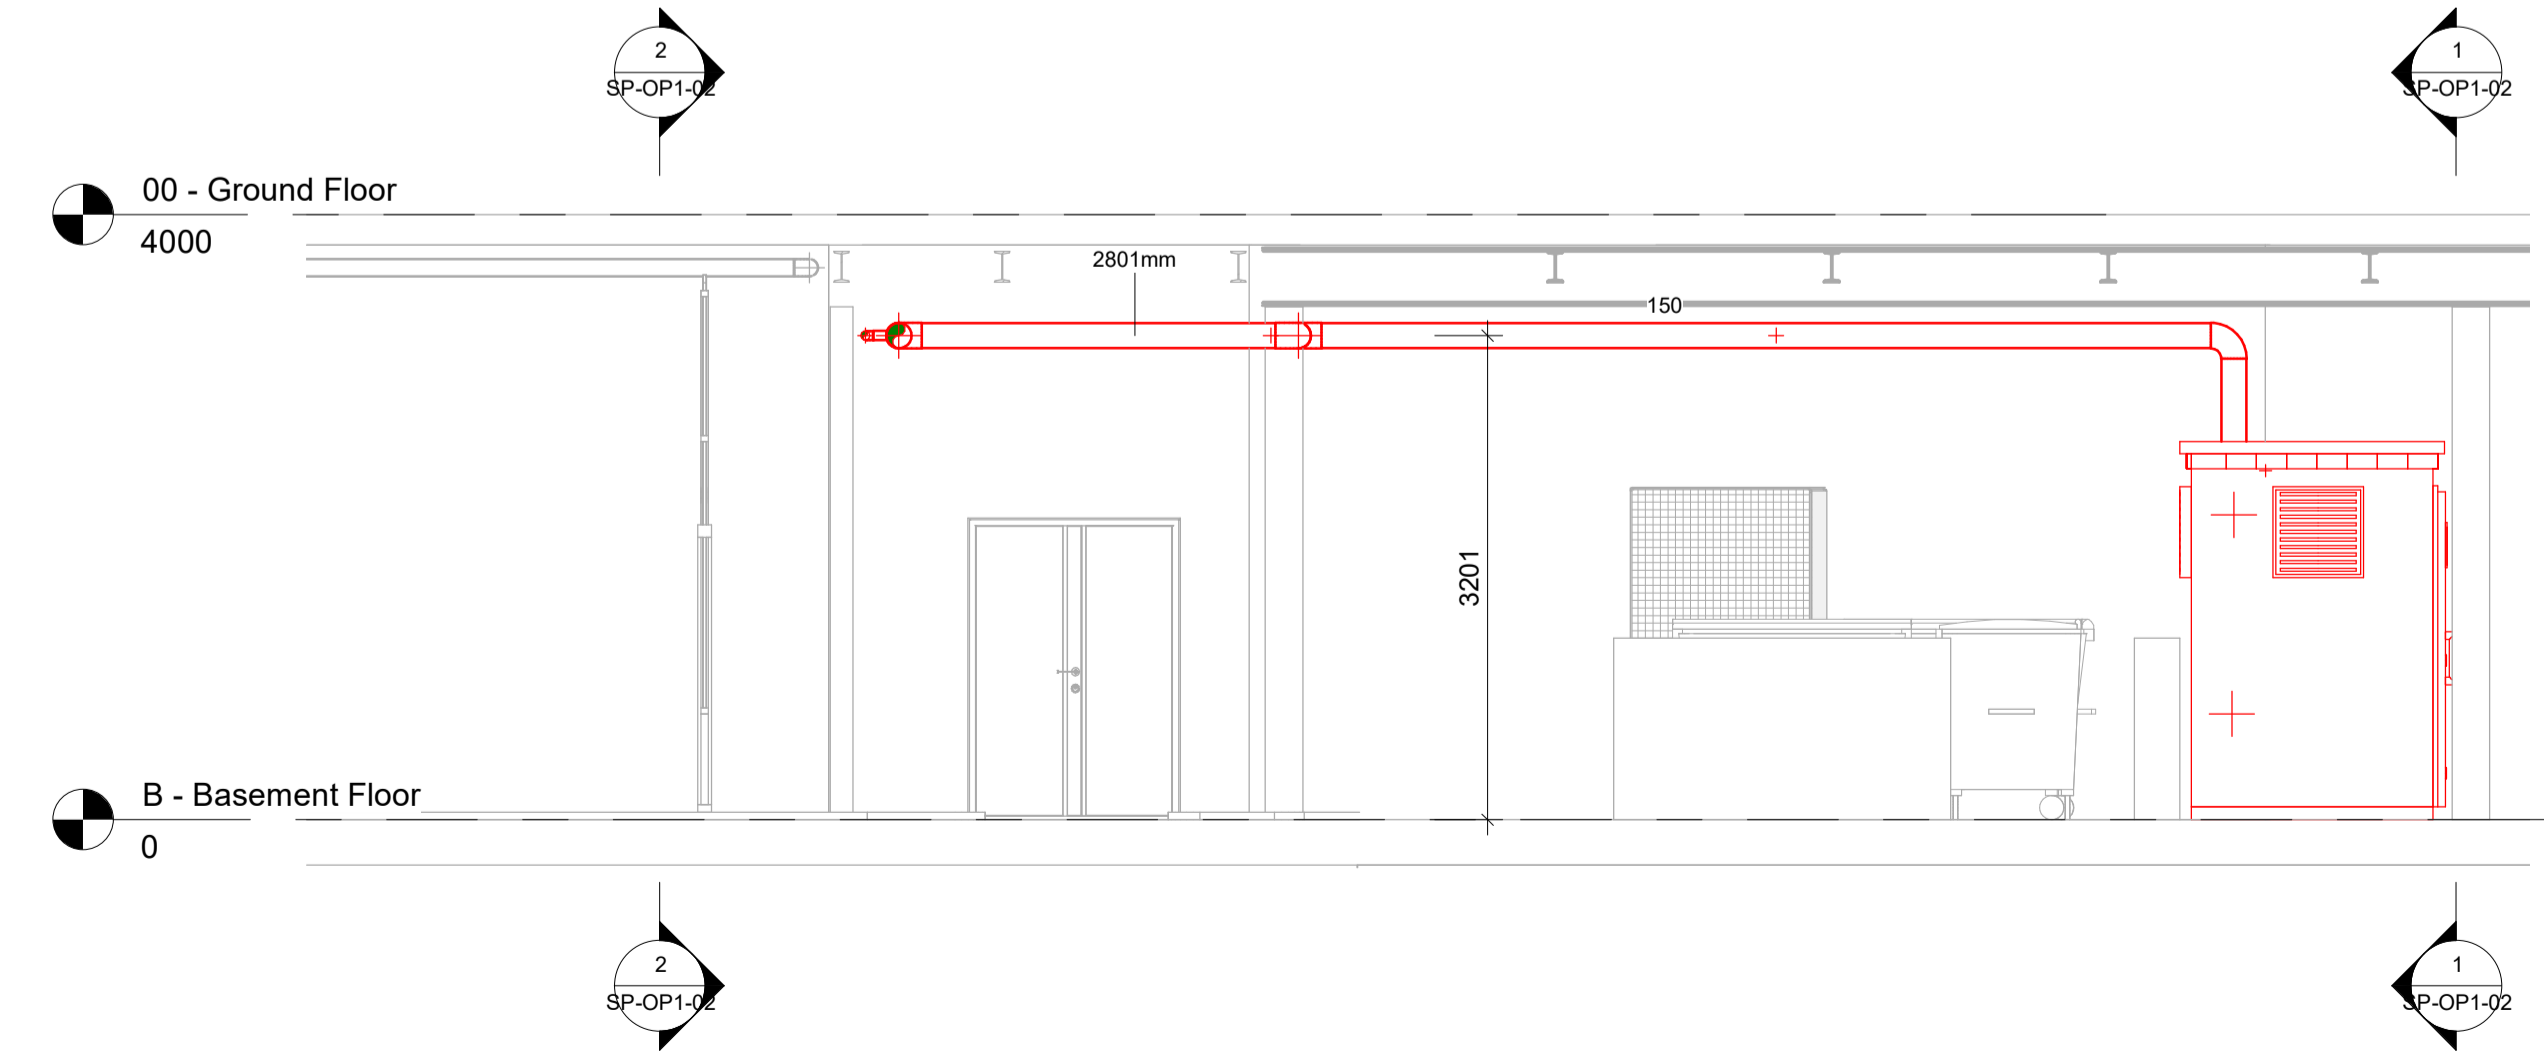

6 Sprinkler Pipework Section 2
1:50

Revision				
Rev	Date	Description	Chk'd	App'd
T1	09.07.20	TENDER ISSUE	SD	SD

Client



Building Services & Fire Engineering Consultants
Osborn Associates Ltd
South Barn, Crockham Park,
Crockham Hill, Edenbridge,
Kent, TN8 6SR
England
TEL: +44 (0)1732 860460
www.osbornassociates.co.uk

Project
**UNIVERSITY COLLEGE LONDON
SLADE SCHOOL OF ART
SPRINKLER INSTALLATION**

Drawing
**SERVICE YARD TO SLADE
SPRINKLER PIPEWORK
ROUTE
SHEET 2 OF 2**

Scale @ A1	As indicated	CAD Ref. File Path	C:\OS\New Files\Osborn\1955-1959\1955 UCL Slade School of Art Drawings
Drawn	HS	Chk'd/App'd	SD/SD
Job No.	1955	Dwg No.	SP-OP1-02
		Date	JULY.20
		Rev	T1