
	E CONTRACTOR OF
	Month Refraces
Albany St	
	Euston Portal Headhou shown dashed for
	information only Euston Scissor Cut sla for information only
Radinii St	
	Cumberland Market
Key Key	
HS2 Track alignment	
Application Boundary	
Image: A state of the stat	Legends/Notes: on G1. All dimensions are in millimetres unless no
P01 GTB_Schedule 17 Submission JX VD © Crown Copyright and database right 2018. All rights reserved. 01/06/20 01/06/20 01/06/20 01/06/20 © Crown Copyright and database right 2018. All rights reserved. Ordnance Survey Licence number 100049190	unless noted otherwise. G3. Chainages are expressed in metres and m
P02 GTB_Schedule 17 LA Submission JX VD © Crown Copyright material is reproduced with the permission of Land Registry under delegated authority from the Controller of HMSO.	 Station. G4. Global coordinates are indicated by Easting the project snake grid. G5. All angles are in degrees (0°360°) unless reserved.
P03 GTB_Schedule 17 Final Submission JX VD This material was last updated on 2018 and may not be copied, distributed sold or published without the formal permission of Land Registry. Only an official copy of a title plan or register obtained from the Land Registry and be used for legal or other official purposes.	 G6. Dimensions are not to be scaled from the of G7. For the scope of works by the rail systems shown on the drawings, refer to WI 100
P04 GTB_Schedule 17 Final Re-Submission A JX VD 19/01/21 19/01/21 19/01/21	G8. The current design is based on Project Ma
Rev Description Drawn Checked Con App HS2 App Scale with caution as distortion can occur.	

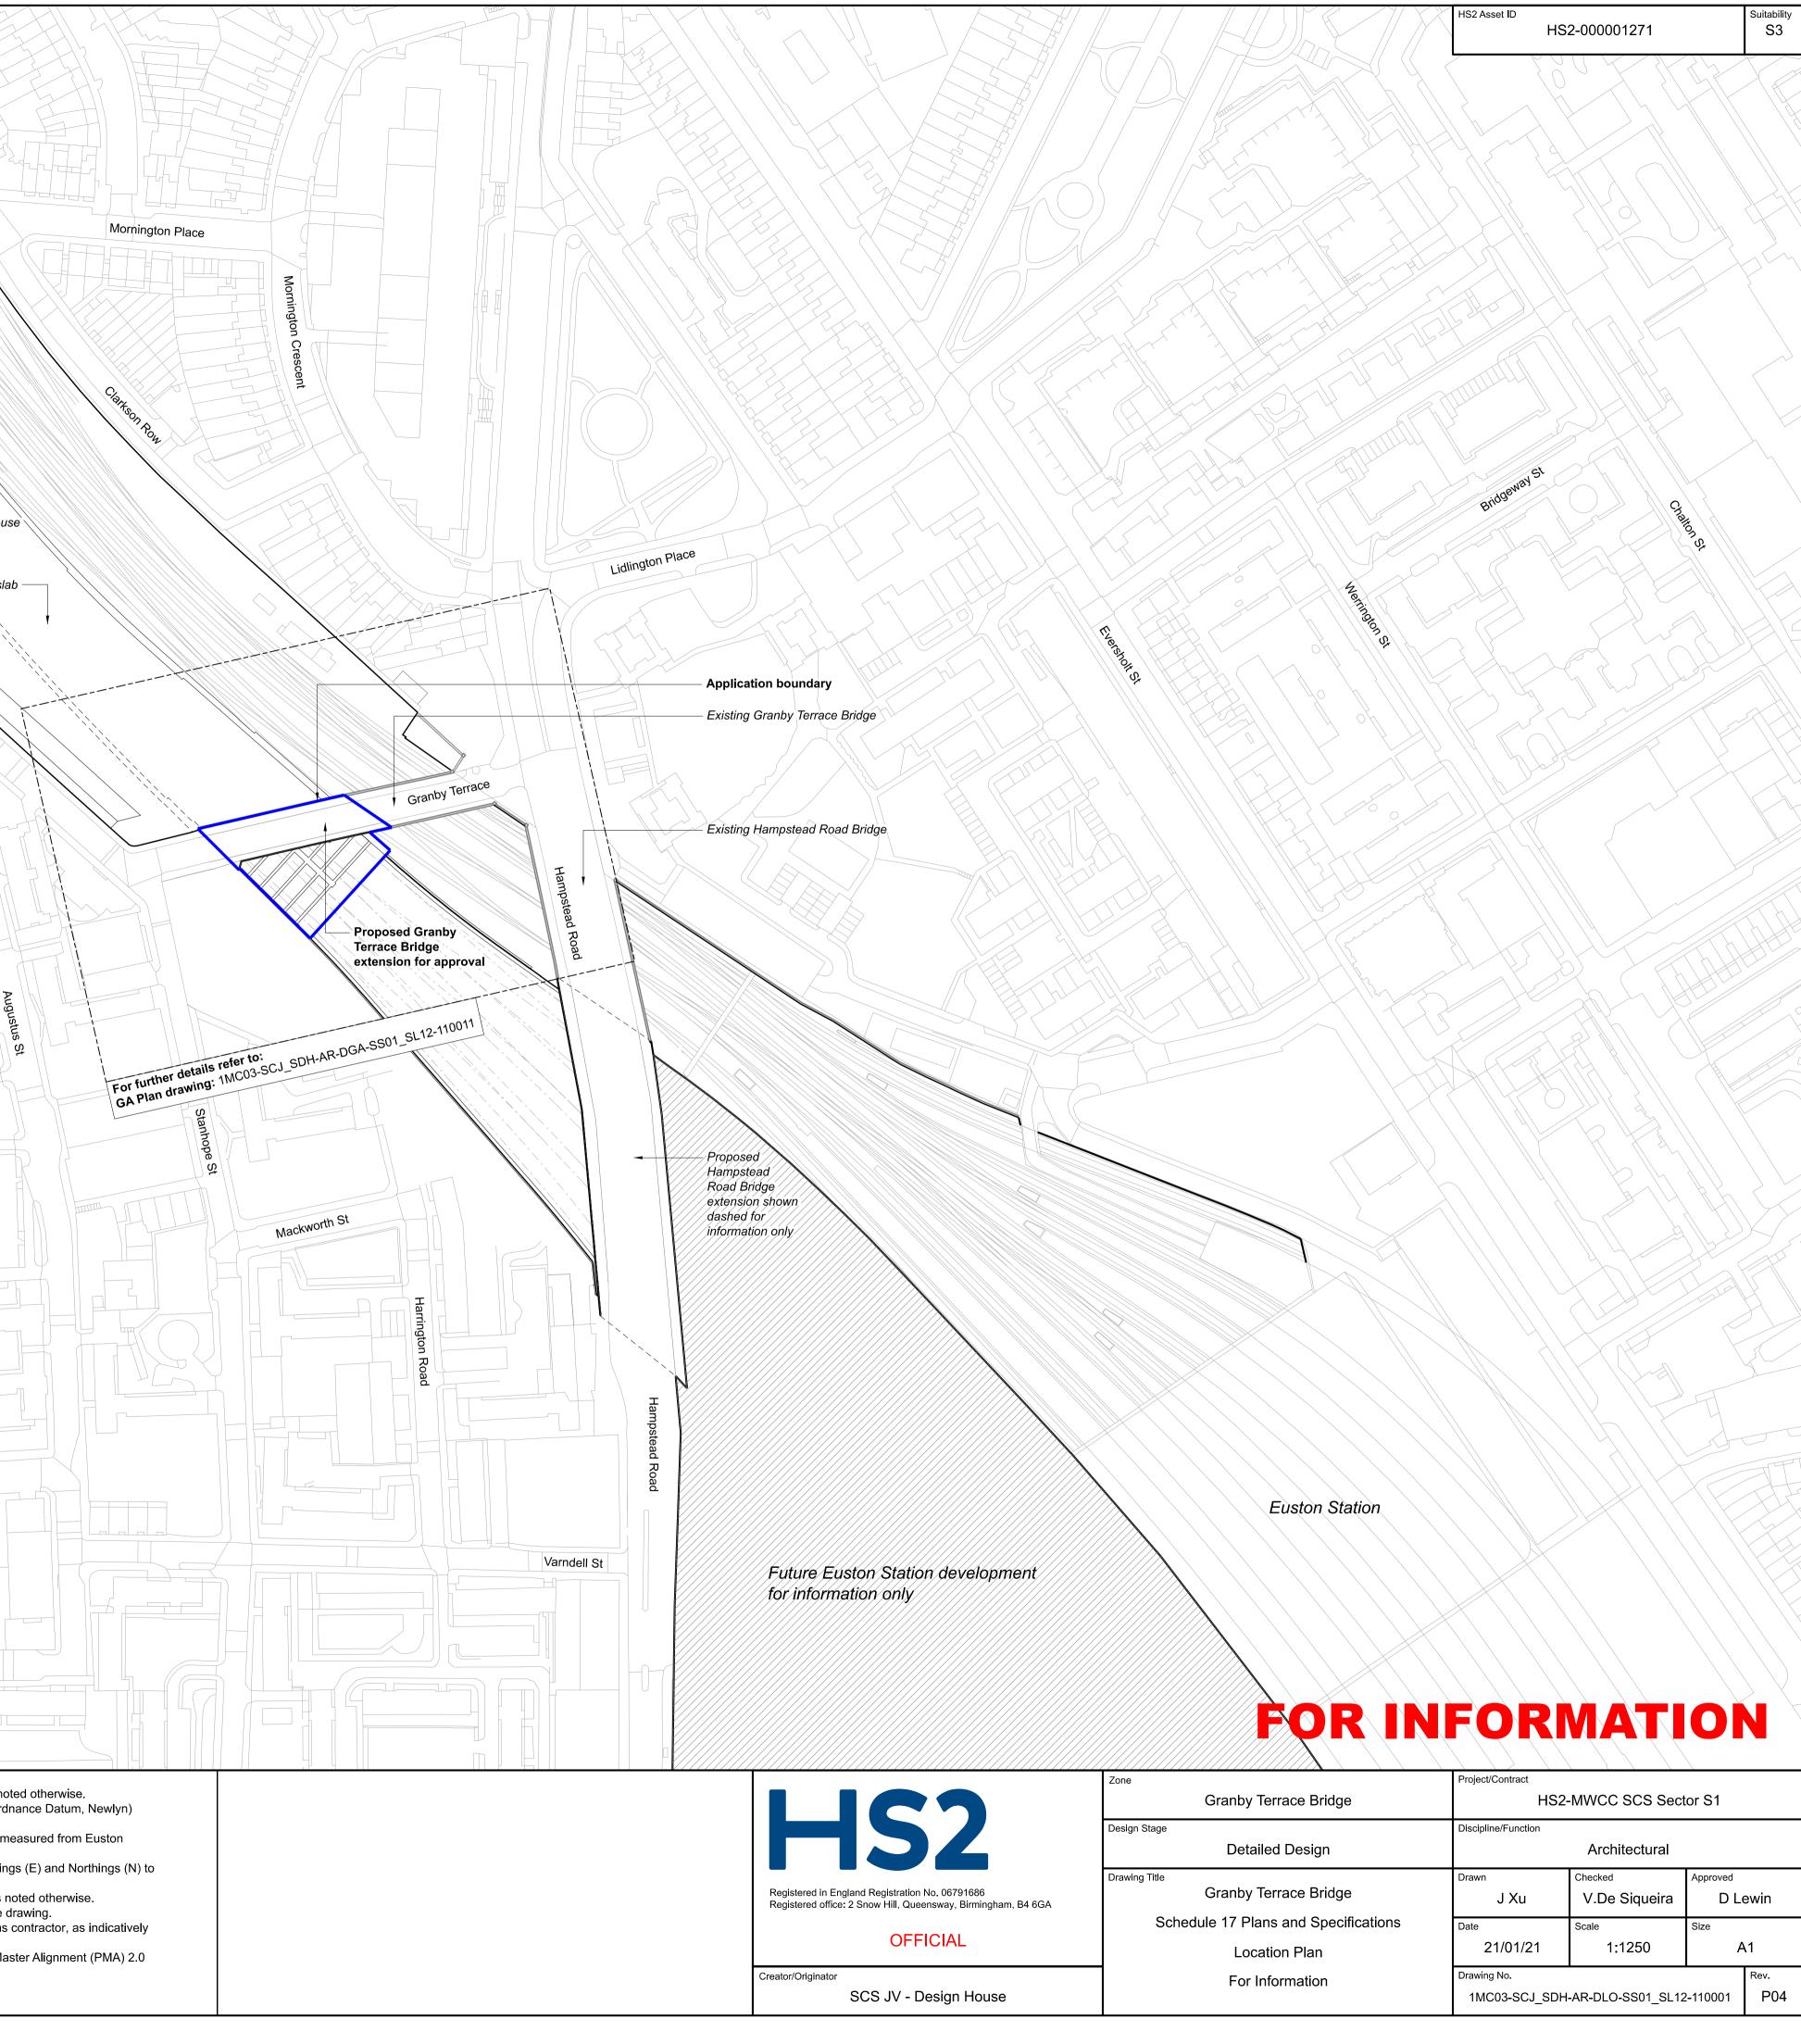

ne	Project/Contract				
Granby Terrace Bridge	HS2-MWCC SCS Sector S1				
sign Stage	Discipline/Function				
Detailed Design	Architectural				
awing Title	Drawn	Checked	Approved		
Granby Terrace Bridge	J Xu	V.De Siqueira	D Le	ewin	
Schedule 17 Plans and Specifications	Date	Scale	Size		
Location Plan	21/01/21	1:1250	Д	.1	
For Information	Drawing No. Rev. 1MC03-SCJ_SDH-AR-DLO-SS01_SL12-110001 P04			Rev.	