

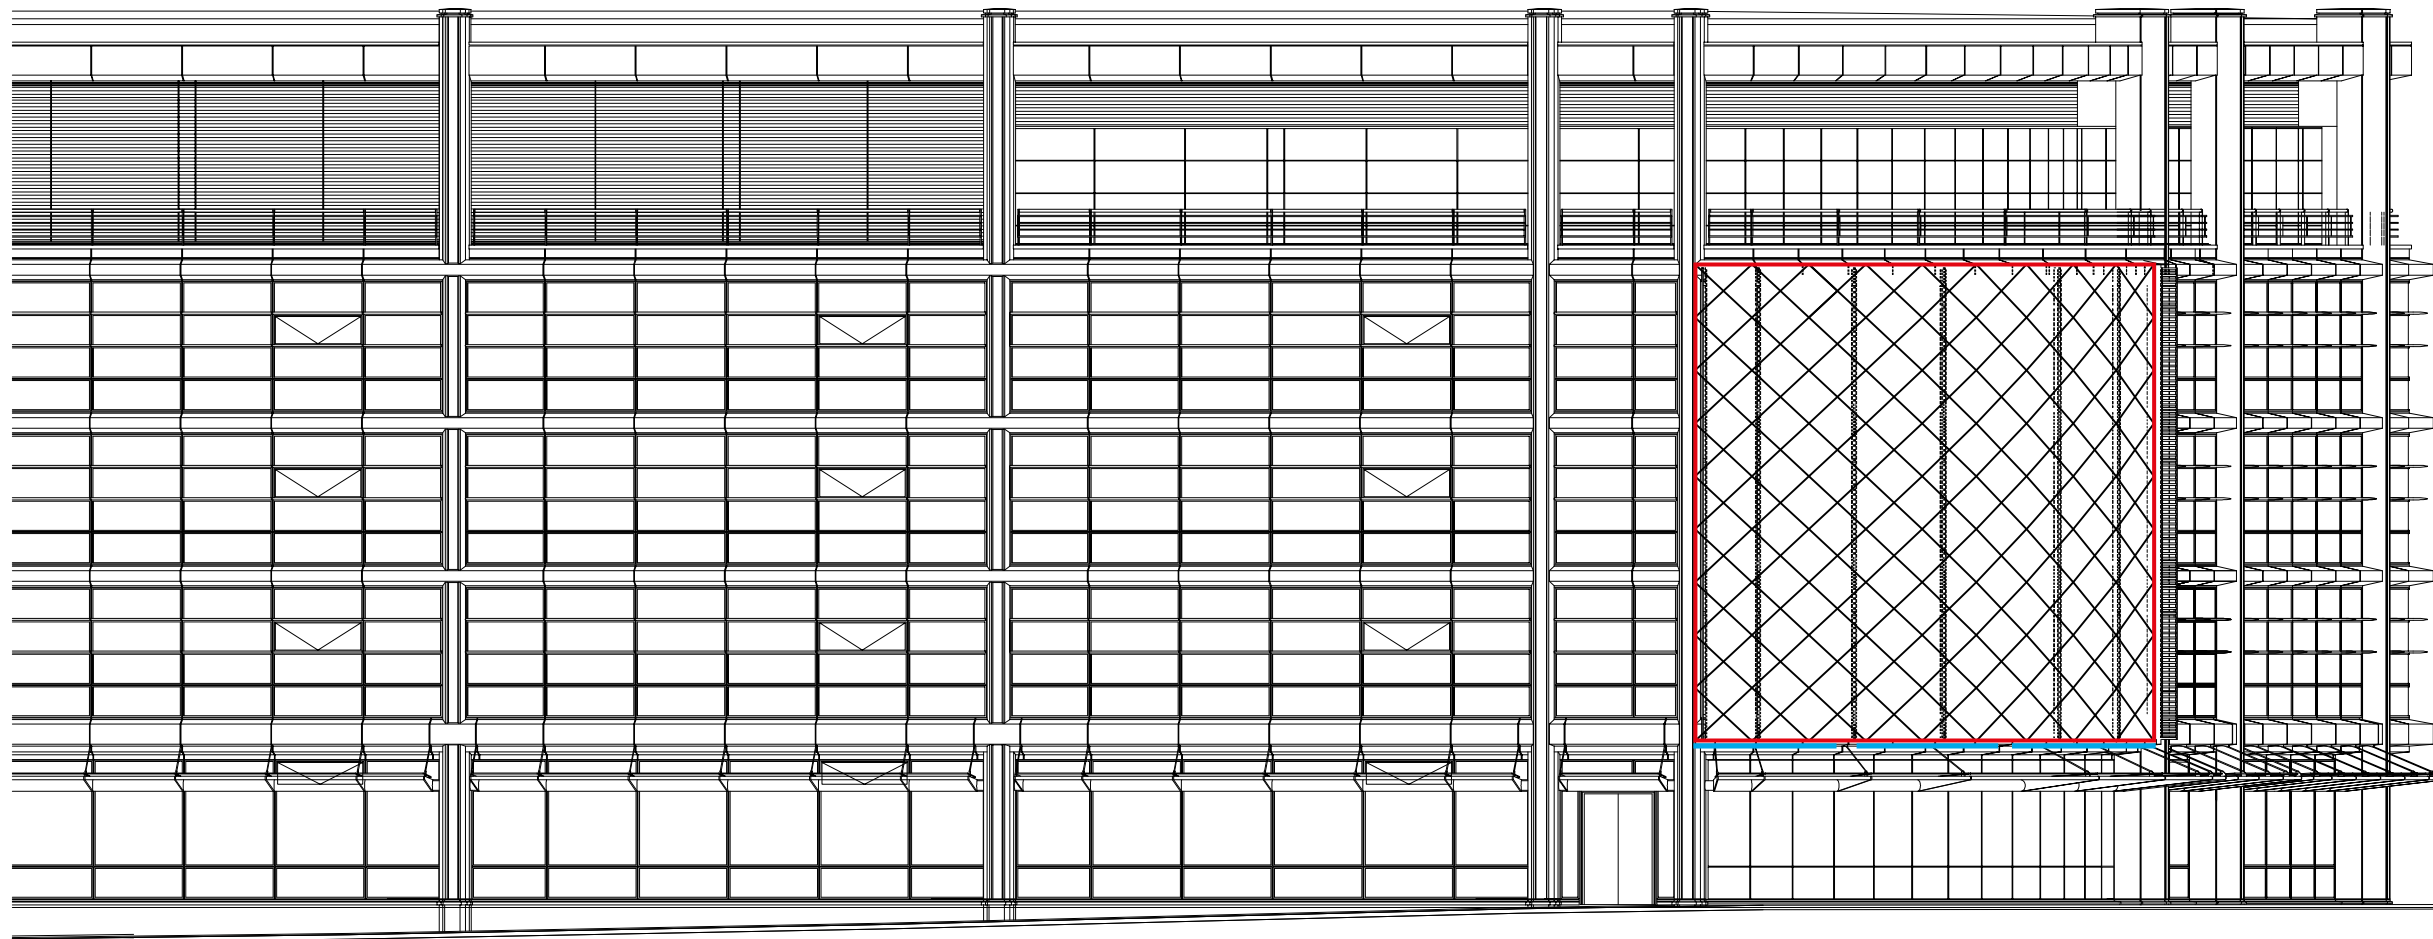


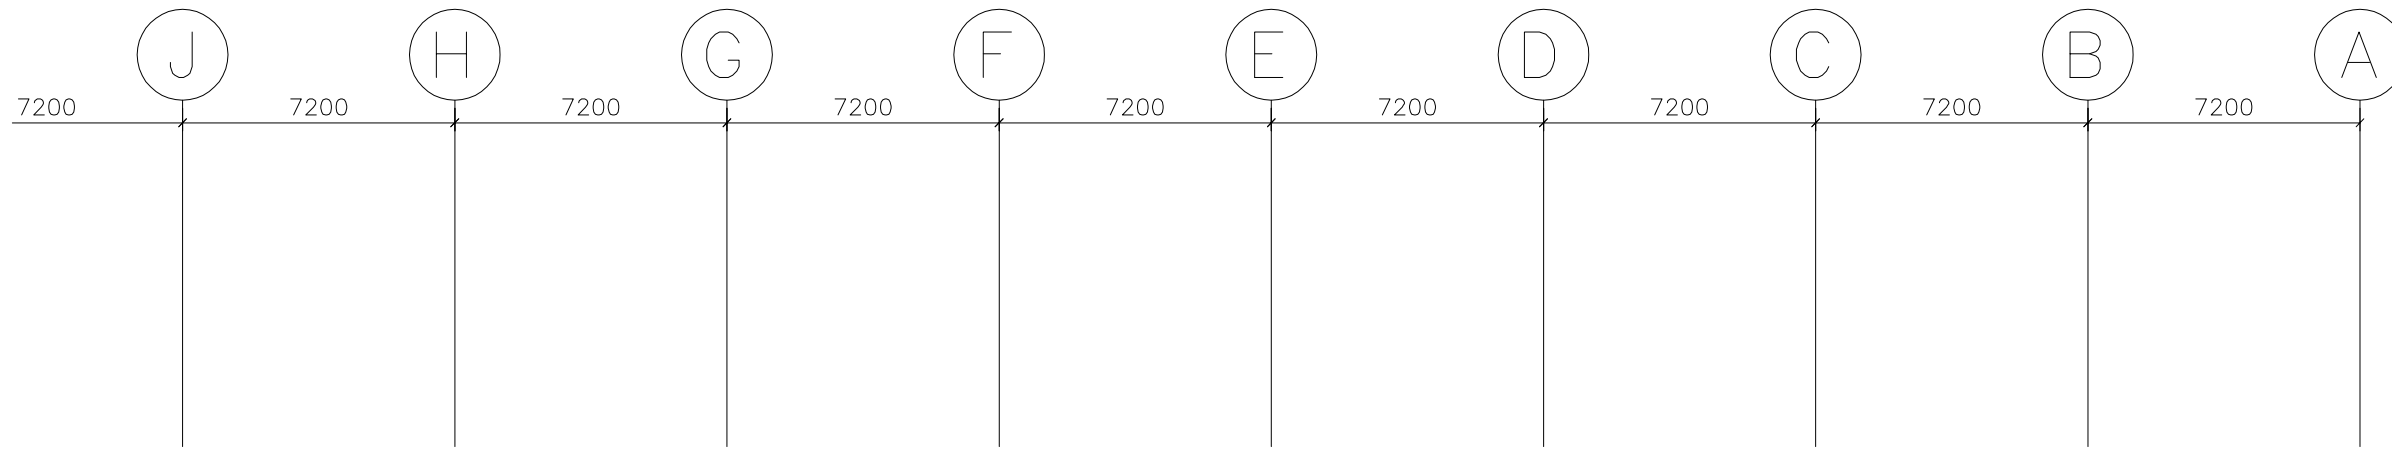

Strategic Viewing Plane +51.100

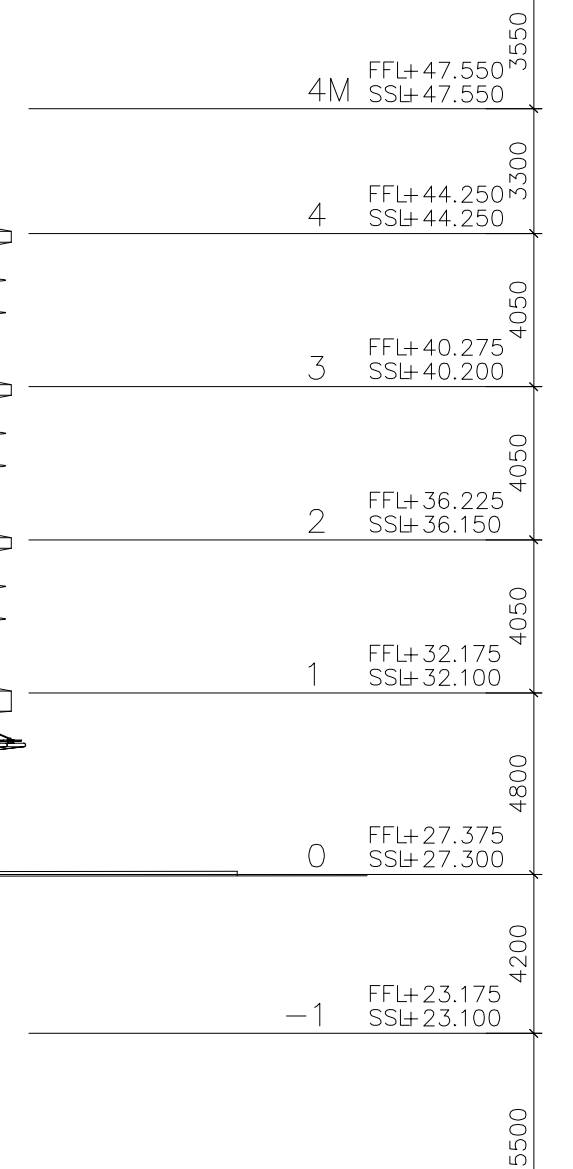

A	04.10.13	Dimensions of existing glazing screen corrected	FS
REV	DATE	REASON FOR ISSUE	CHK

PLANNING