


BS587 TREE PROTECTION FENCING & CONSTRUCTION EXCLUSION ZONE (CEZ)

The construction exclusion zone (CEZ) is the area protected by tree protection fencing. Within the CEZ, the following exclusions shall apply:

- No excavation
- No storage of materials or equipment
- No changes in levels
- No installation of services without arboricultural supervision
- No access

The fencing shall be maintained in a condition fit-for-purpose throughout the construction process

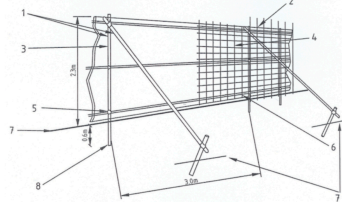

1. Standard scaffold poles
2. Uprights to be driven into the ground
3. Poles secured to uprights with wire ties and, where necessary, standard scaffold clamps
4. Wire mesh secured to the uprights and horizontal
5. Standard clamps
6. Wire hoisted and secured on inside face of fencing to avoid any snagging
7. Ground level
8. Approx. 0.5m above into the ground

TREE PROTECTION NOTICE APPLIED TO TREE PROTECTION FENCING AT ALL TIMES



PROTECTIVE FENCING. THIS FENCING MUST BE MAINTAINED IN ACCORDANCE WITH THE APPROVED PLANS AND DRAWINGS FOR THIS DEVELOPMENT.



TREE PROTECTION AREA KEEP OUT!
(UNDER A CURRENT PLANNING ACT 1990) TREES ENCLOSED BY THIS FENCE ARE PROTECTED BY PLANNING CONDITIONS AND ARE THE SUBJECTS OF A TREE PRESERVATION ORDER. CONTRAVENTION OF A TREE PRESERVATION ORDER MAY LEAD TO CRIMINAL PROSECUTION. ANY INCURSION INTO THE PROTECTED AREA MUST BE WITH THE WRITTEN PERMISSION OF THE LOCAL PLANNING AUTHORITY.

GROUND PROTECTION SPECIFICATION:


To be applied at Pre-Commencement and retained AT ALL TIMES for duration of development

(i) GEOTEXTILE LAYER APPLIED TO EXISTING SOFT LANDSCAPE WITHOUT ANY GROUND DISTURBANCE

(ii) 75mm LAYER BARK MULCH APPLIED

(iii) OVERLAYED WITH 12mm MINIMUM OSB PLYWOOD

NOTE: Any amendment to the ground protection shall be agreed in writing with the LB Camden Tree Officer prior to implementation

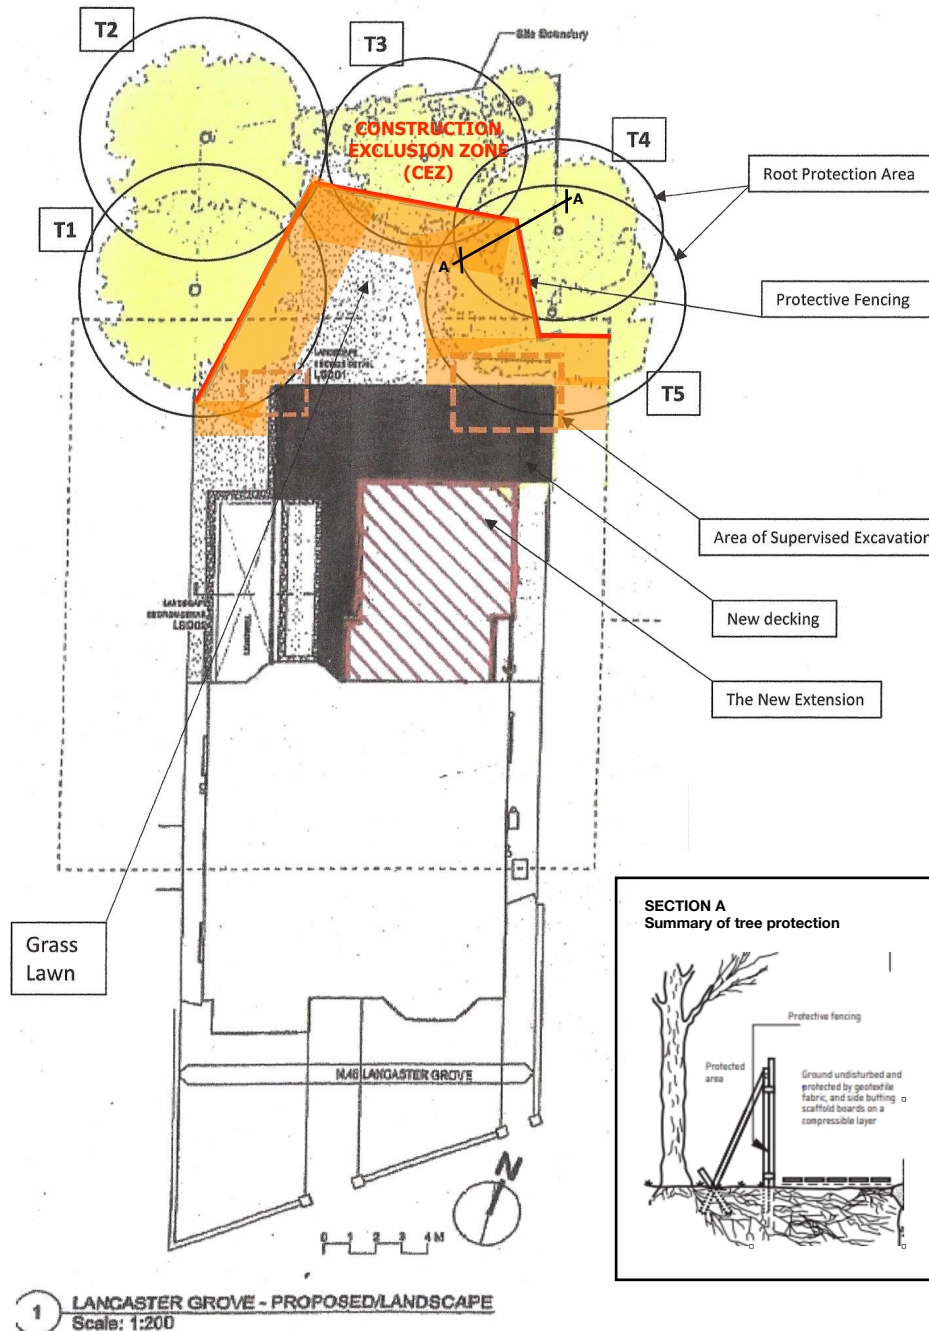

1 LANCASTER GROVE - PROPOSED LANDSCAPE
Scale: 1:200

TREE PROTECTION KEY

	Tree Protection Fencing (BS5837:2012)
	Ground Protection - refer to specification

CONSULTING ARBORICULTURIST

Marcus Foster
Arboricultural Design & Consultancy
Tel: 0781 202 4070
Email: mail@marcus-foster.com


The consulting arboriculturist must be contacted for any updates to tree protection specifications outlined within this TPP

BS5837 (2012) TREE SURVEY NOTES

1. In accordance with BS5837(2012) this drawing is a colour coded schedule and should not be read in black and white
2. If received electronically it is the recipients responsibility to print this drawing to correct scale. Only written dimensions should be used where not printed to scale.
3. This drawing should be read in conjunction with all other relevant drawings and specifications
4. Marcus Foster Arboricultural Design & Consultancy accepts no liability for any use of this document other than by its client and only for the purposes for which it was prepared and provided

NOTE
DO NOT SCALE SOLELY FROM THIS DRAWING

Rev.	Date	ISSUED FOR INFORMATION	Checked
/			MF
JOB TITLE 45 LANCASTER GROVE, LONDON, NW3			
DWG TITLE TREE PROTECTION PLAN (TPP)			
SCALE	1:200 @ A3	DATE	JAN 21
JOB NO	JAN 21	DWG NO.	T001

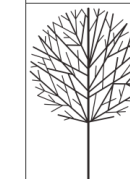

T: 0781 2024070
marcus@mfdesignconsultancy.com
www.mfdesignconsultancy.com

Marcus Foster
TREE CONSULTANCY