
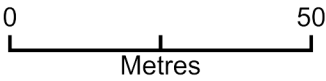


6 St George's Terrace, NW1 8XH

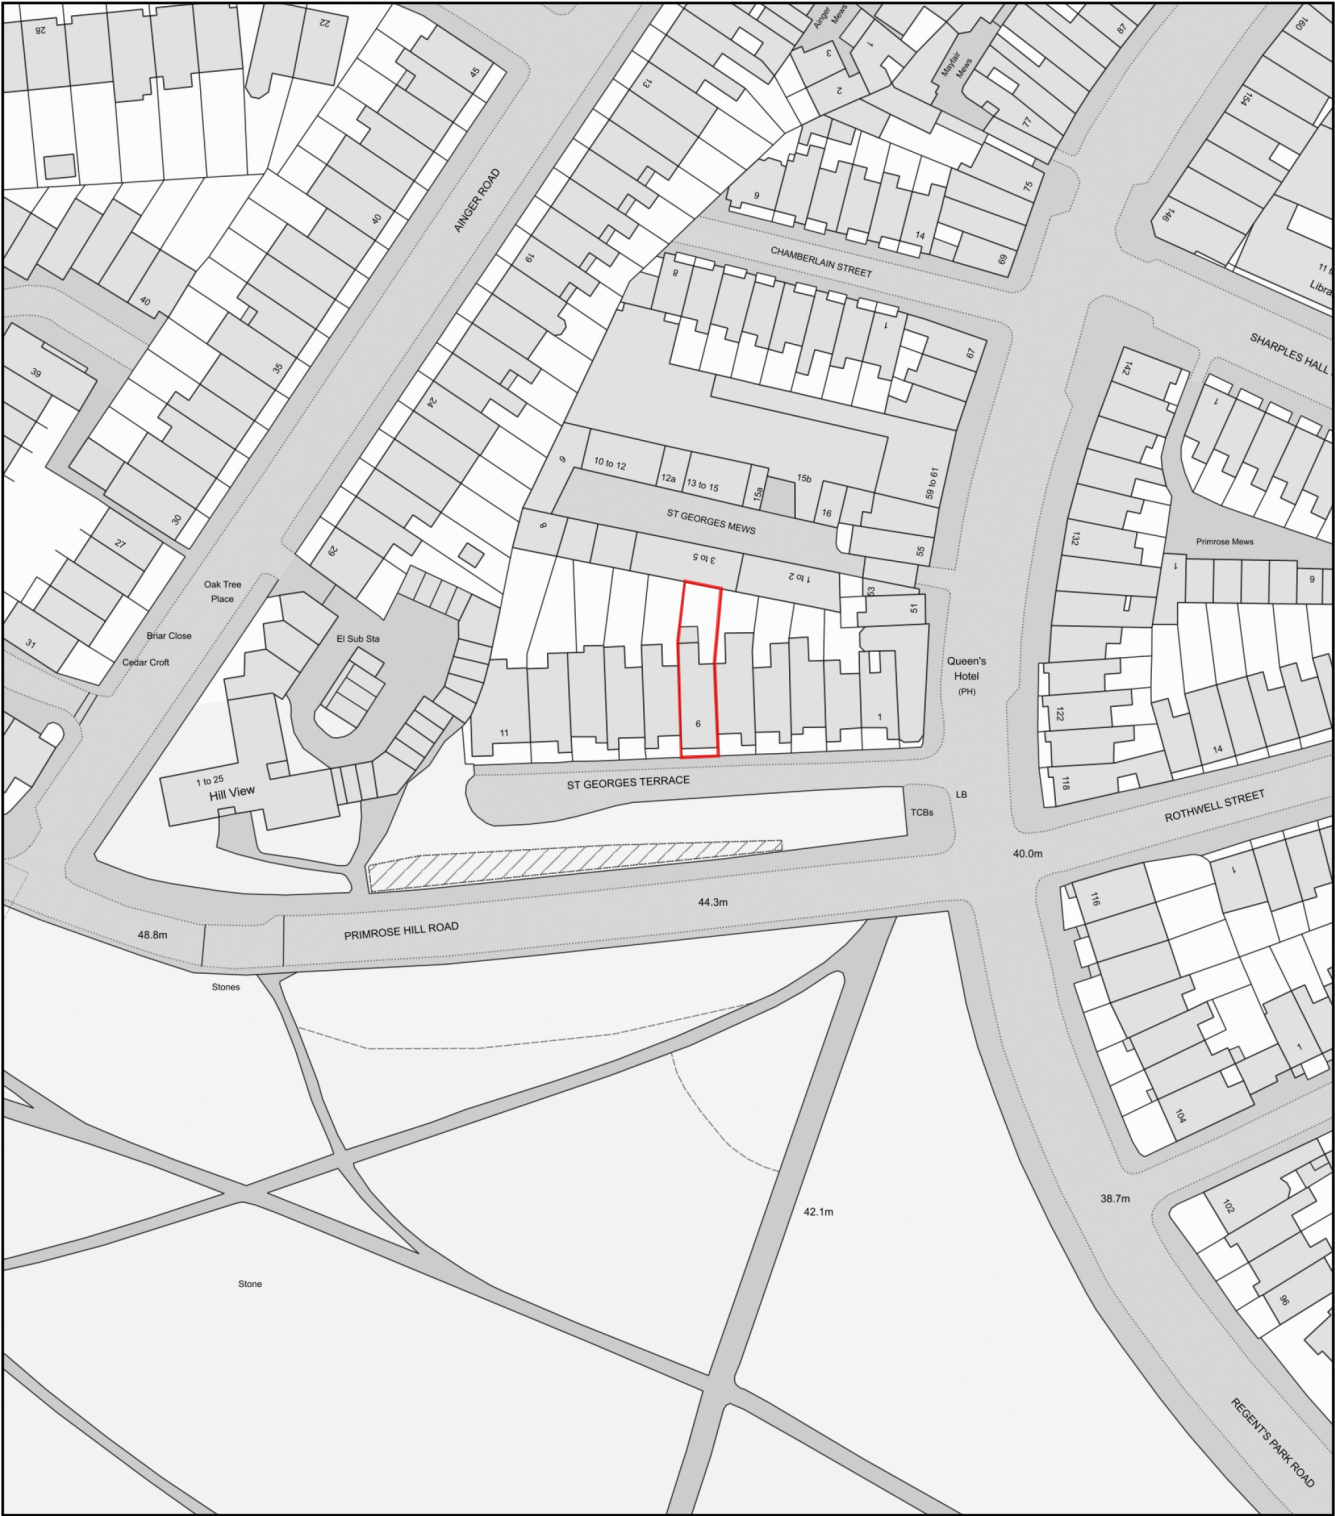

Plan Produced for: Coste + Beno Ltd  
Date Produced: 06 Dec 2020  
Plan Reference Number: TQRQM20341201307905  
Scale: 1:1250 @ A4