
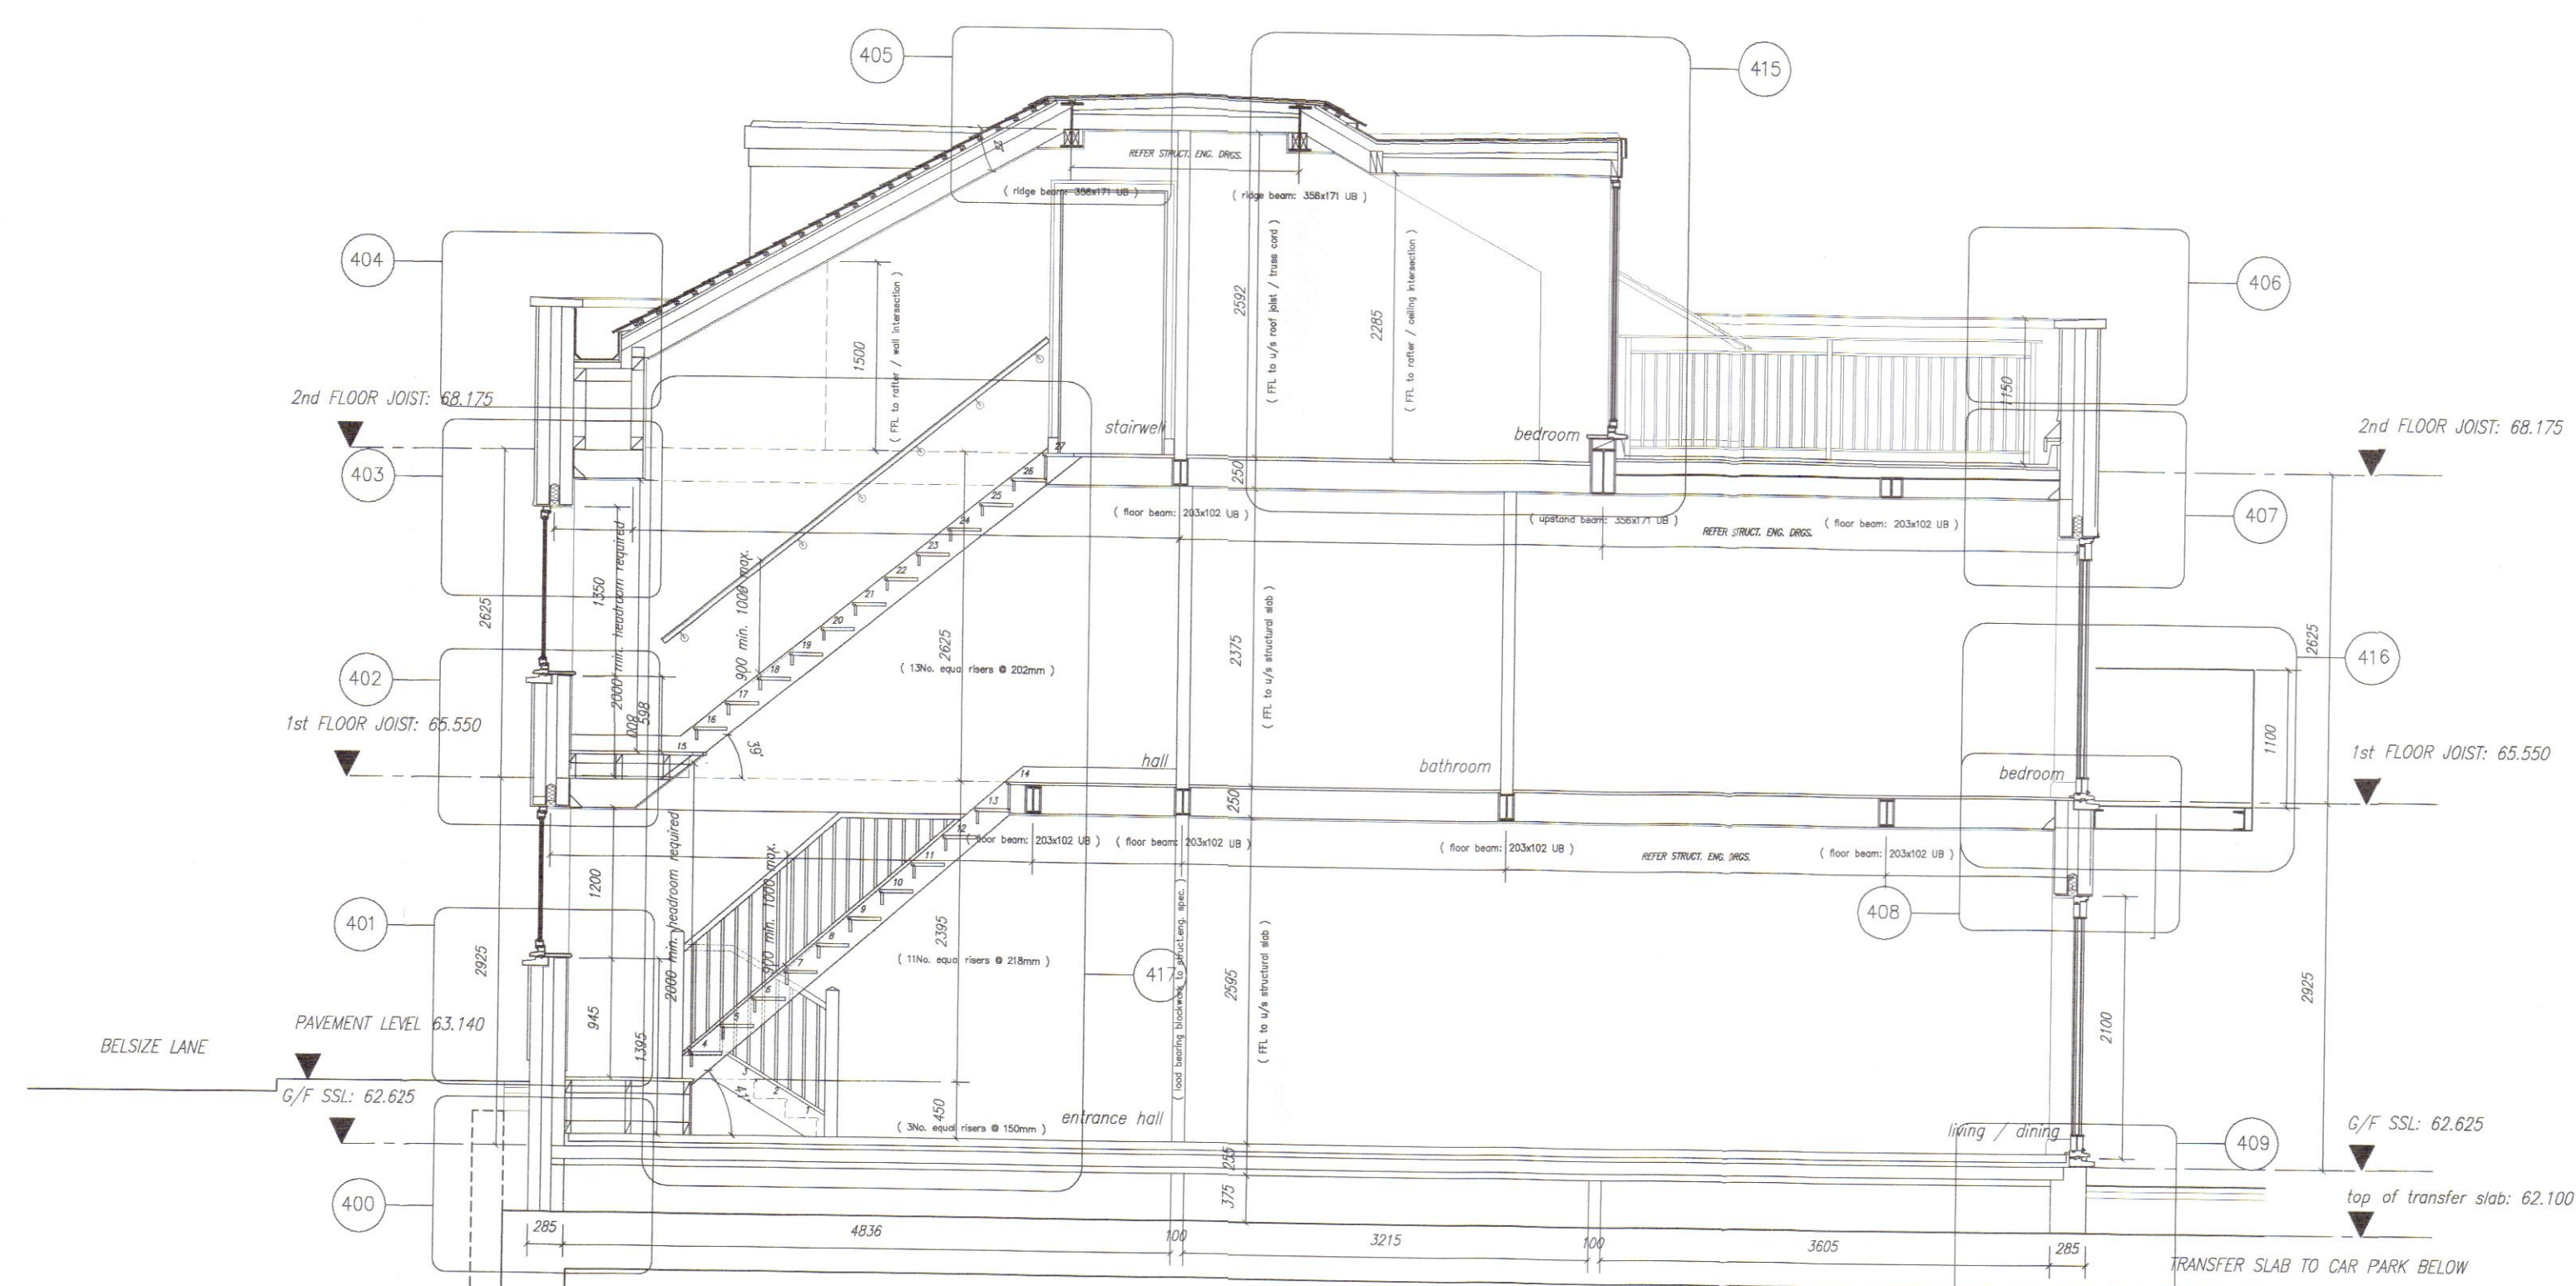


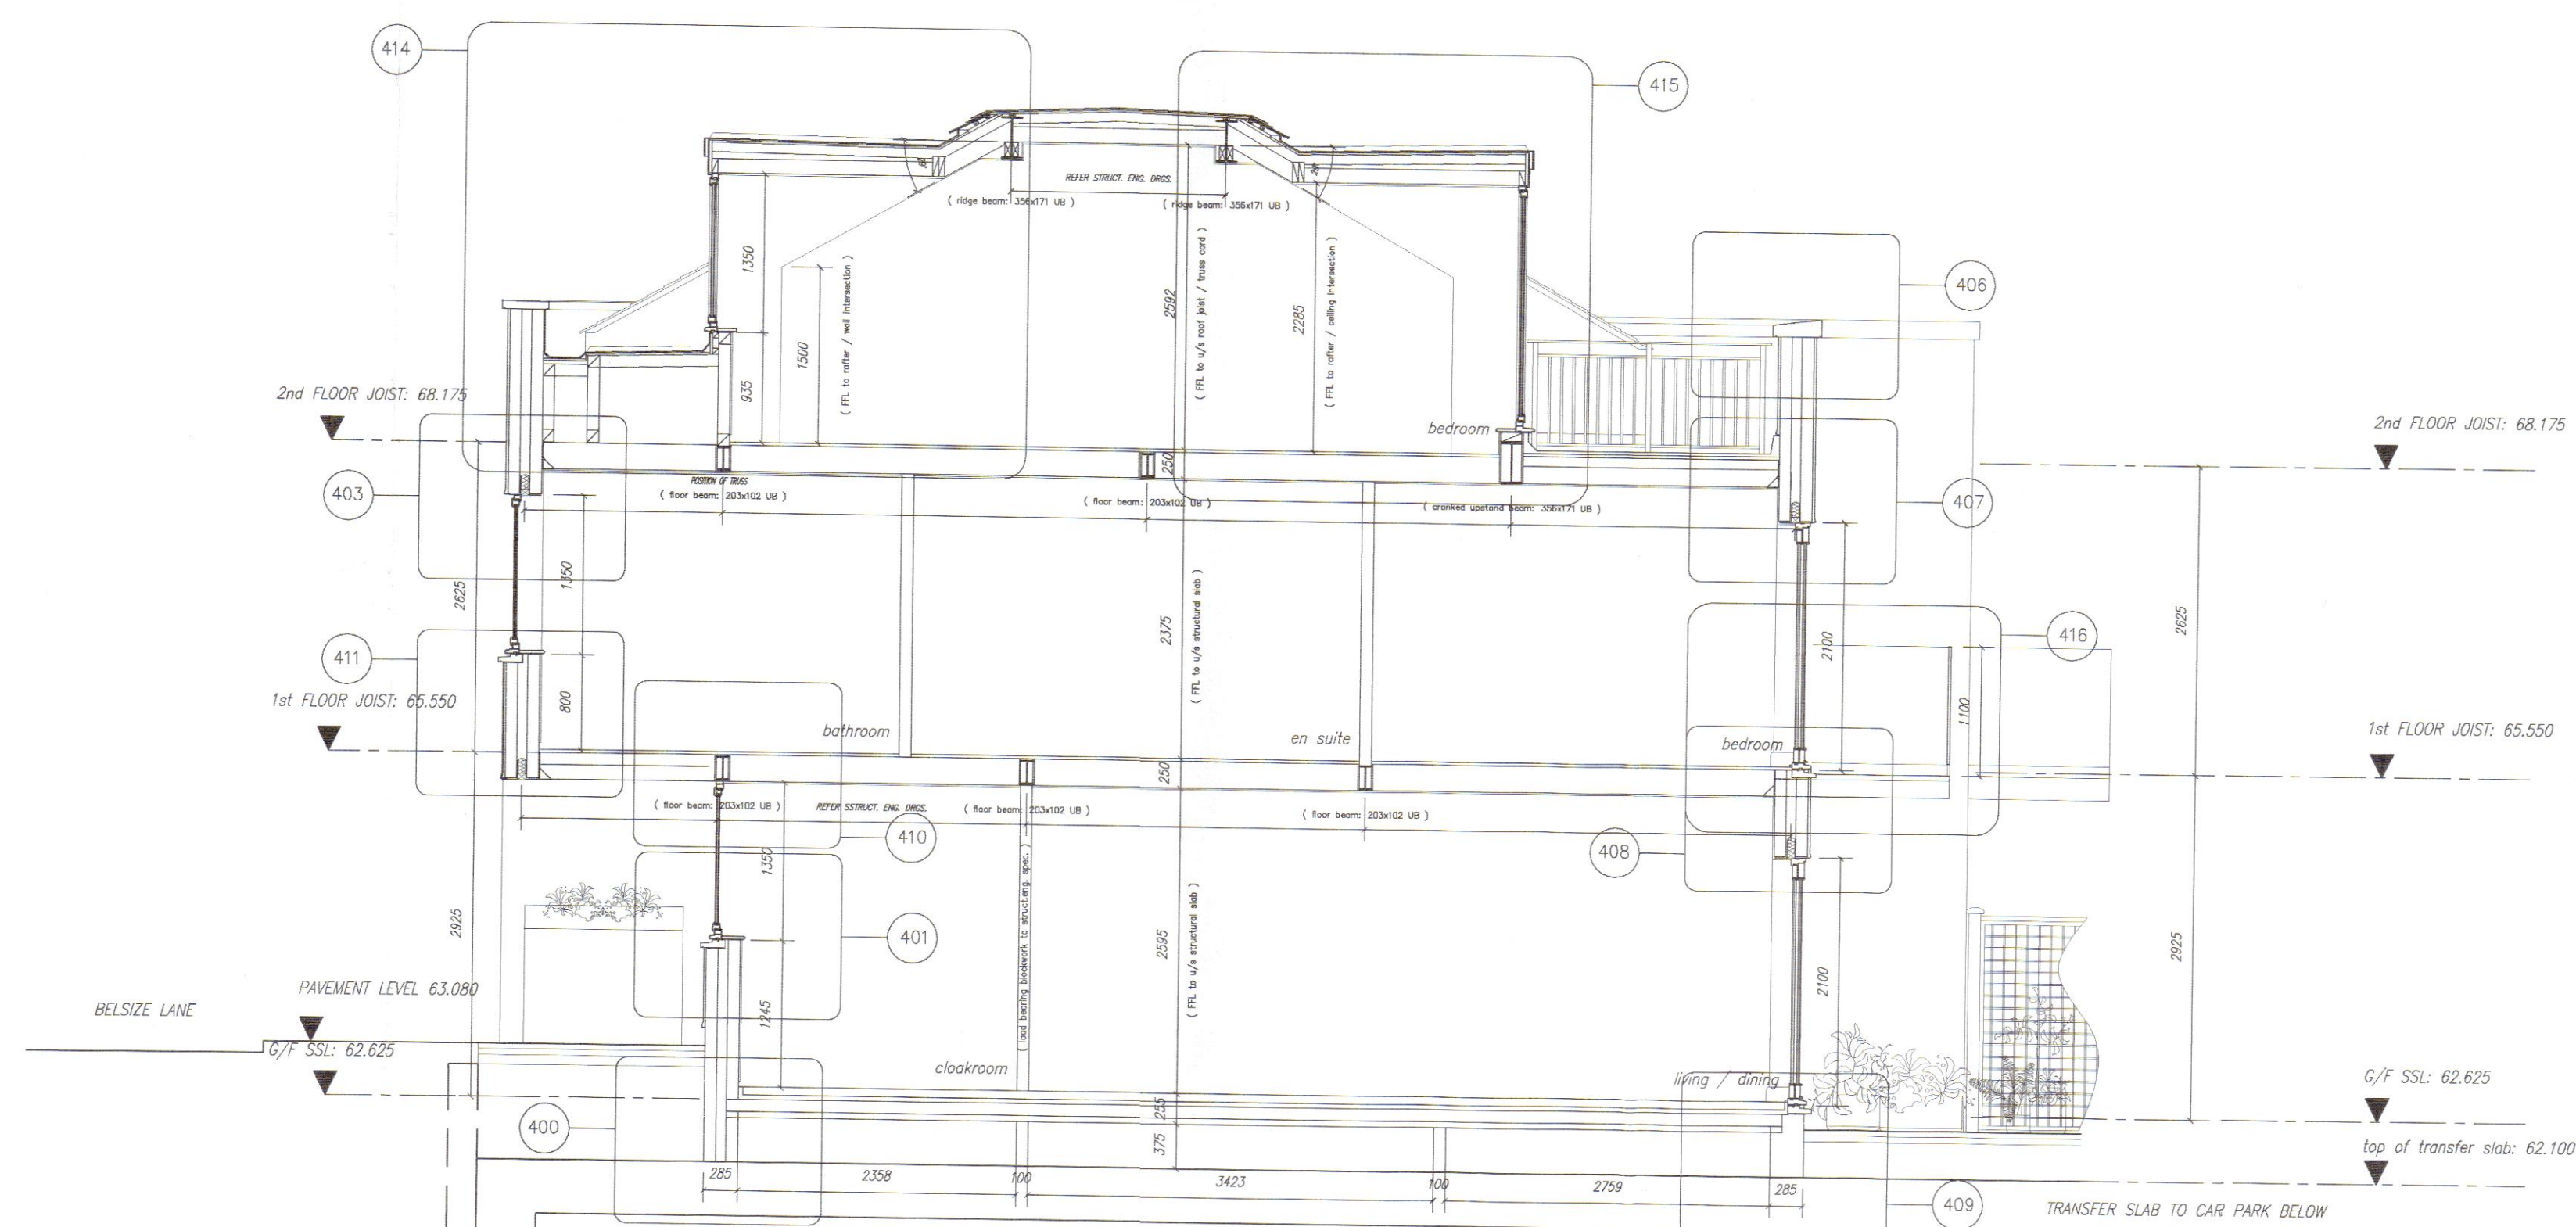

This scheme is subject to town planning and all other necessary consents. Dimensions, areas and levels where given are only approximate and subject to site survey.

All dimensions are to be checked on site.
Any discrepancies are to be reported to the architect before
work commences. Figured dimensions only are to be taken
from this drawing.

This drawing is to be read in conjunction with all relevant consultants' and/or specialists' drawings/documents and any discrepancies or variations are to be notified to the architect

notes

STEEL WORK DIMENSIONS & SETTING OUT TO STRUCTURAL ENGINEERS
SPECIFICATION AND DRAWINGS.

TIMBER FLOOR JOISTS & ROOF STRUCTURE DIMENSIONS & SETTING OUT TO STRUCTURAL ENGINEERS SPECIFICATION AND DRAWINGS.

KEY

NO. ———— *DETAIL DRAWING REFERENCE*

Case Copy
2004/5025/P

LONDON BOROUGH OF CAMDEN
OWNERS
07 FEB 2005

ON BEHALF OF THE COUNCIL

07 FEB 2005

Revision

Rev A. Amendment soffit to entrance. 28.02.03
Rev B. General amendments to details. 18.03.03
Rev C. Adjusted fro Planning purposes. 01.11.04

**Buller
Greenbury
Associates**

Chartered Architects

4 Duke's Mews, London W1U. 3ES.
Tel: 020 7486 3658 Fax: 020 7487 4104
E-mail: bqa@bullerqa.co.uk

BELSIZE LANE
LONDON NW3

SECTIONS A-A & B-B

scale	1:50 @ A1	date	MARCH 2003
-------	-----------	------	------------

chkd	app'd for issue
------	-----------------

drawing number
603-DW-200.C

[illegible]