


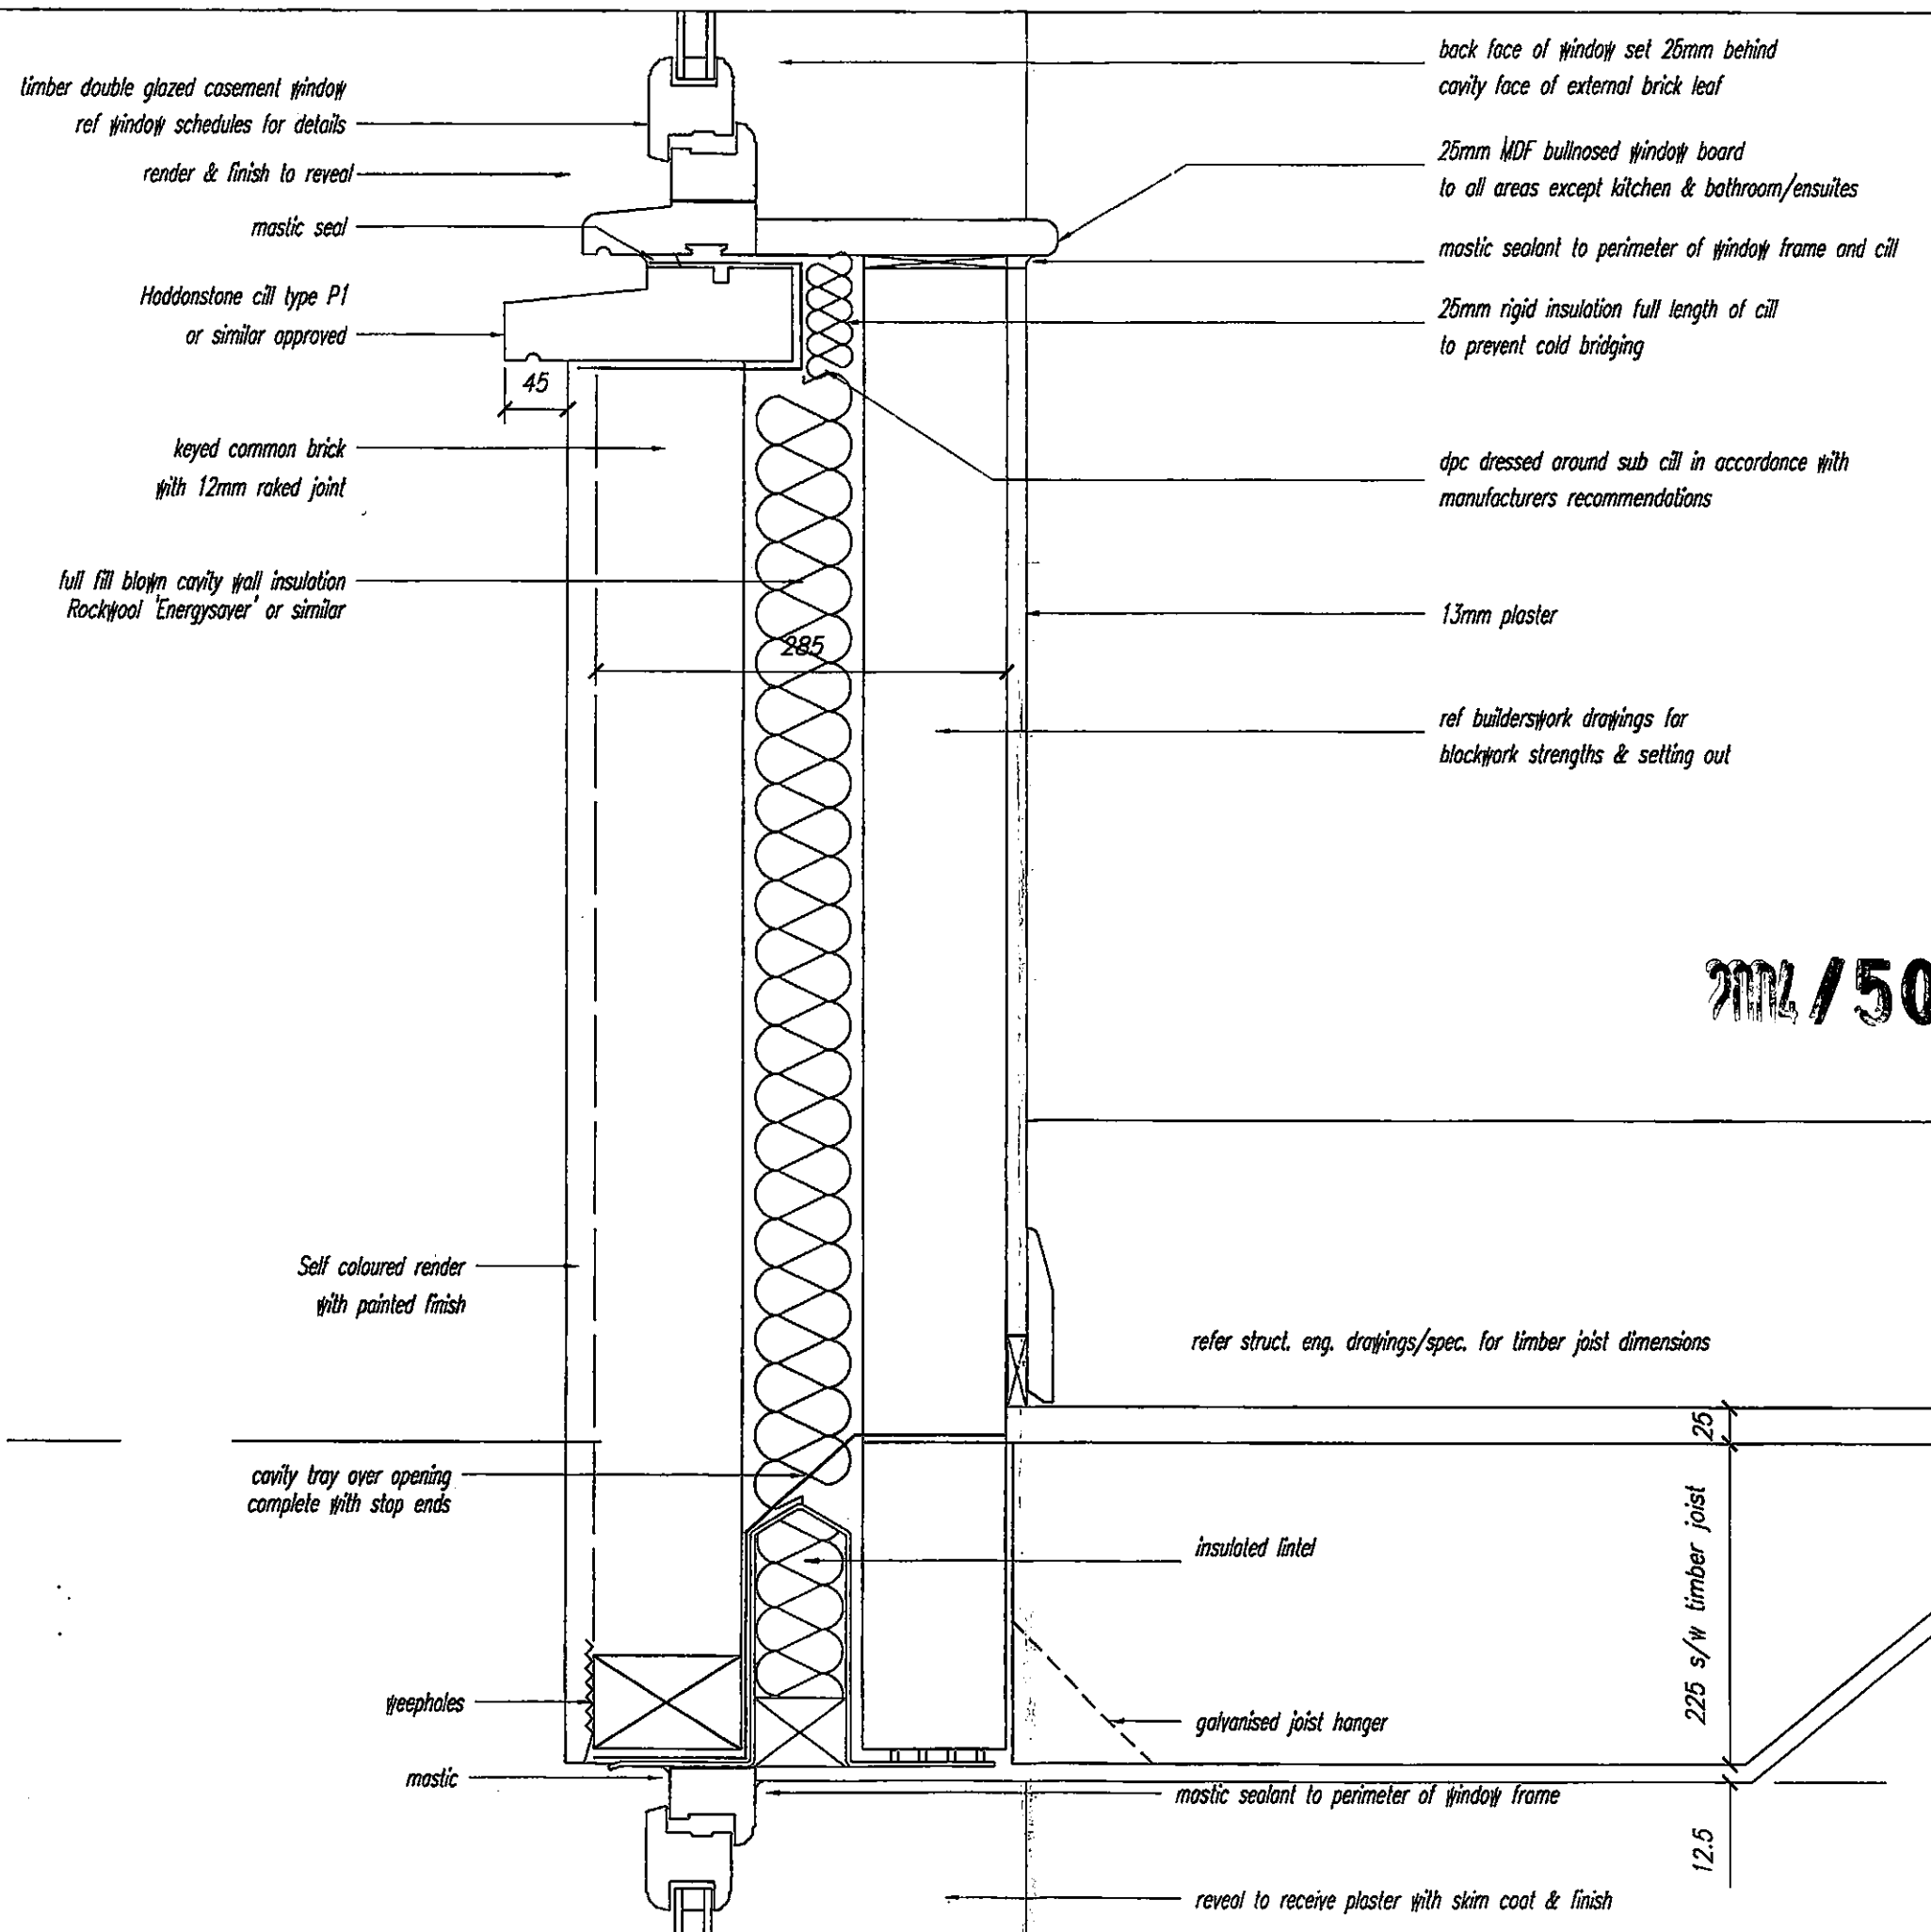

This scheme is subject to town planning and all other necessary consents. Dimensions, areas and levels where given are only approximate and subject to site survey.

All dimensions are to be checked on site. Any discrepancies are to be reported to the architect before work commences. Figured dimensions only are to be taken from this drawing.

This drawing is to be read in conjunction with all relevant consultants' and/or specialists' drawings/documents and any discrepancies or variations are to be notified to the architect.

notes

Revision
A Adjusted for Planning purposes 01/11/04

**Buller
Greenbury
Associates**

Chartered Architects

4 Duke's Mews, London W1U. 3ES.
Tel: 020 7486 3658 Fax: 020 7487 4104
E-mail: bga@bullerga.co.uk

BELSIZE LANE
LONDON NW3

GROUND FLOOR WINDOW
HEAD / FIRST FLOOR
WINDOW CILL DETAIL

scale 1:5 @ A3 date MARCH 2003

chkd app'd for issue

drawing number

603-DW-402.A