


MARSHALLS REGULAR CONCRETE
PAVING WITH OPEN JOINTS, &
INCORPORATING TUMBLE SETTS.

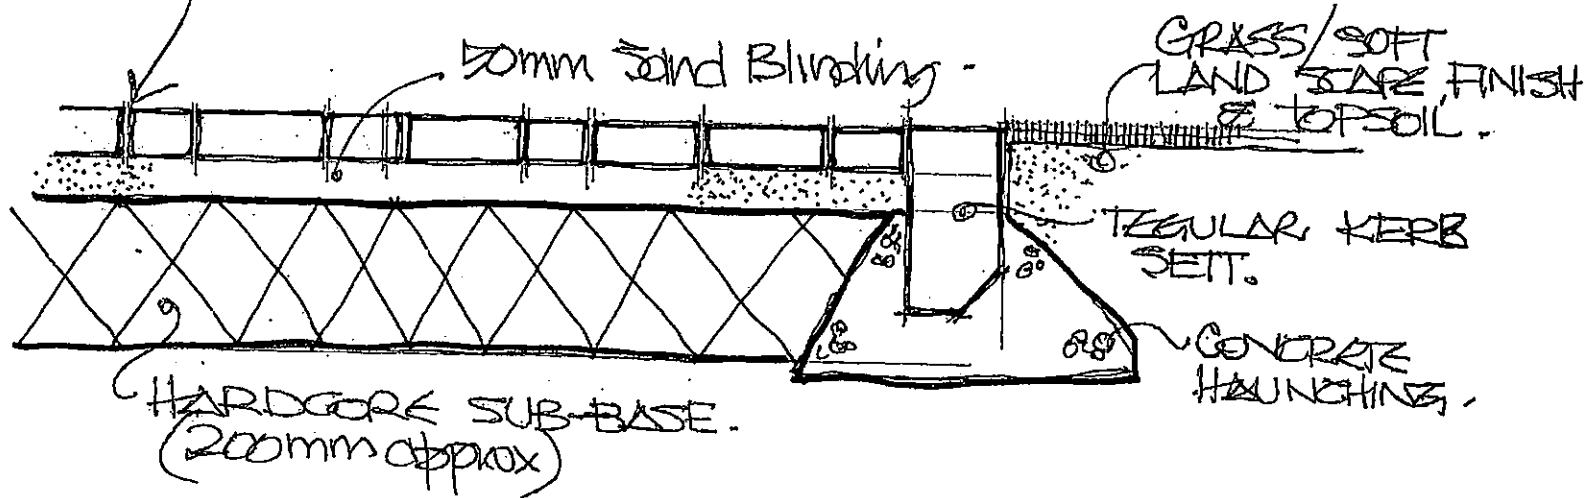

SPECIFICATION:-

MARSHALLS REGULA CONCRETE SETT PAVING (COLOUR TRADITIONAL)
LAID AT 160 GAUGE (THICKNESS 60mm) ON 50MM
SAND BEDDING OVER HARDCORE SUB-BASE.

This scheme is subject to town planning and all other necessary consents. Dimensions, areas and levels shown given are only approximations and subject to site survey.

All dimensions are to be checked on site. Any discrepancies are to be reported to the architect before work commences. Figured dimensions only are to be taken from this drawing.

This drawing is to be read in conjunction with all relevant consultants' and/or specialist's drawings/documents and any discrepancies or variations are to be notified to the architect.

notes

revisions

**Buller
Greenbury
Associates**

Chartered Architects

4 Duke's Mews, London W1U. 3ES.
Tel: 020 7486 3658 Fax: 020 7487 4104
E-mail: bga@bullerga.co.uk

BELSIZE LANE,
LONDON. NW3,

PAVING CONSTRUCTION
DETAIL/SPECIFICATION

scale	date	fd
chkd	app'd for issue	

drawing number: 560/DN/2.

2001/5025/P