


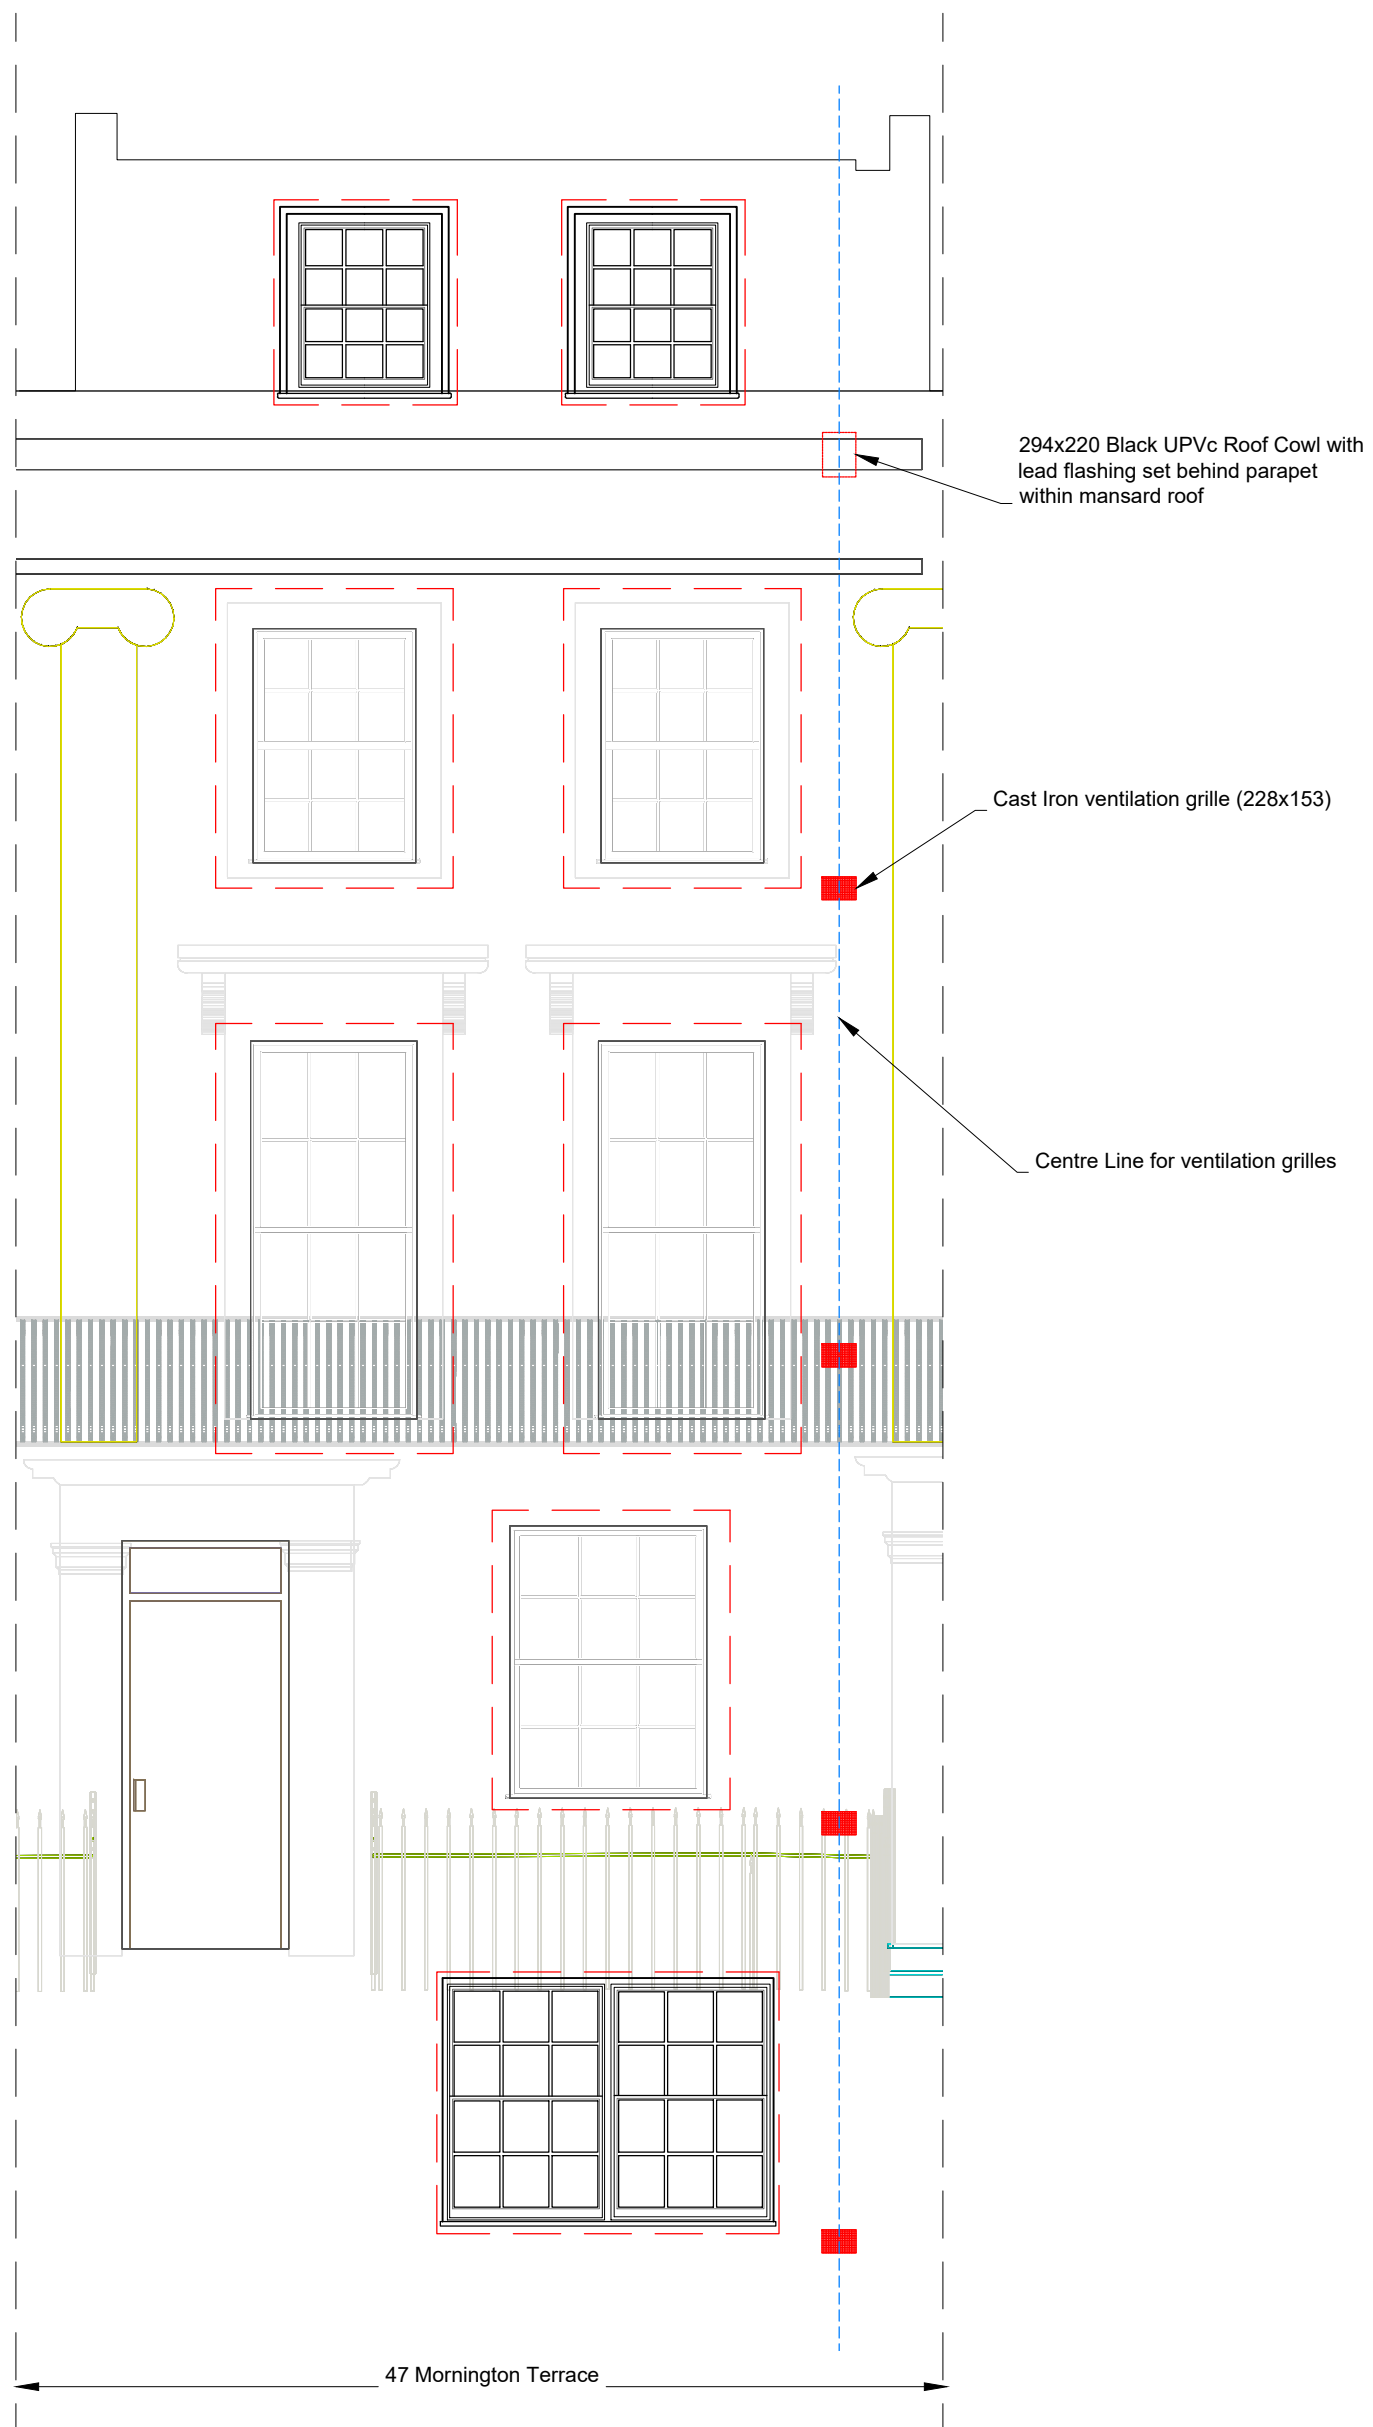


External Facade Elevation

Scale: 1:50 @ A3



Revision	Date	Amendment	<p>Do not reproduce this drawing without written permission. All dimensions are in millimetres unless stated otherwise.</p> <p>  = Proposed Cast Iron ventilation grille a) to be painted black if it is within brickwork b) to be painted to match render if it is within stucco </p> <p>  = Existing window openings where internal secondary glazing will be installed. The scope of secondary glazing work is limited to these openings only. </p> <p>  = Proposed Black UPVC Roof Cowl with lead flashing set behind parapet within mansard roof </p>	<p>HS2</p> <p>High Speed (HS2) Limited 1st - 3rd Floor The Podium 1 Evershot Street London NW1 2DN</p> <p>Drawing Not For Construction</p>	<p>SKANSKA</p> <p>Costain Skanska Joint Venture 3rd Floor Addison Lee Compound Gratby Terrace London NW1 3SA</p>	Site Address: 47 Mornington Terrace, London, NW1
1.0	28-01-2021	Issued for planning application				Drawing Title: External Elevation With Location Of External Cast Iron Grille
						Drawn by: AP Reviewed by: AP Checked by: OB Presentation Scale: 1:50 @ A3
						Date: 28-01-2021 Drawing No: WPI P066 NI-47 MT-EX-EL-01 Revision: 1.0