


A-A (1 : 100)

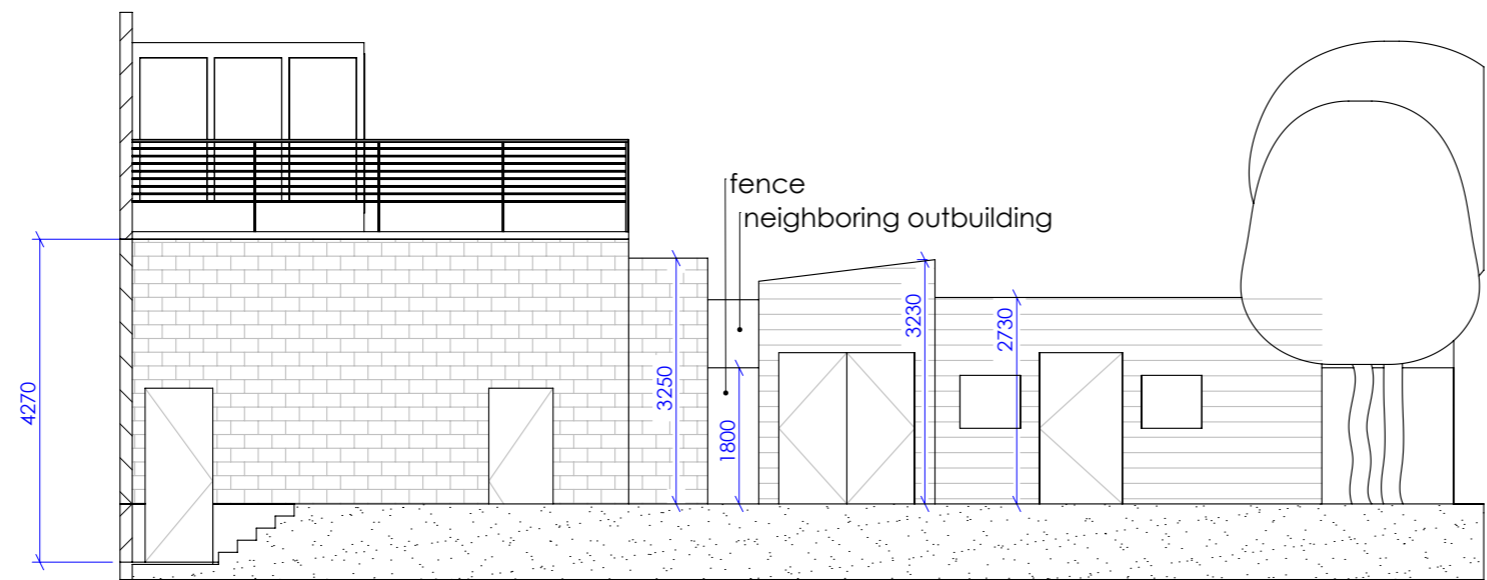

B-B (1 : 100)

Notes	
Material	
Finish	
XXXXXXX	
Sheet #	
Scale @A3	
1:100	
Project	
37a Broadhurst Gardens	
Drawing	
Exist GF Plan proposed 2-bedroom	
Revision	Revision Date
1	03.11.20
Drawn by	Checked by
AC	ZN
Do not scale from the drawing, all dimensions to be checked on site.	
J & Z Construction Ltd Building & Refurbishment Contractors Unit 14 715 North Circular Road NW2 7AQ London Tel: 0208 83 05 038 mail@jandzconstruction.co.uk	

