

Notes

Material

Finish

Sheet #

Scale @A3

1:100

Project

37a Broadhurst Gardens

Drawing

Ph2 GF Plan proposed 2-bedroom

Revision

1

Revision Date

04.11.20

Drawn by

AC

Checked by

ZN


Do not scale from the drawing,  
all dimensions to be checked on site.

J & Z Construction Ltd  
Building & Refurbishment Contractors  
Unit 14  
715 North Circular Road  
NW2 7AQ London  
Tel: 0208 83 05 038  
mail@jandzconstruction.co.uk

Example of green roof and timber cladded outbuilding



A-A (1 : 100)

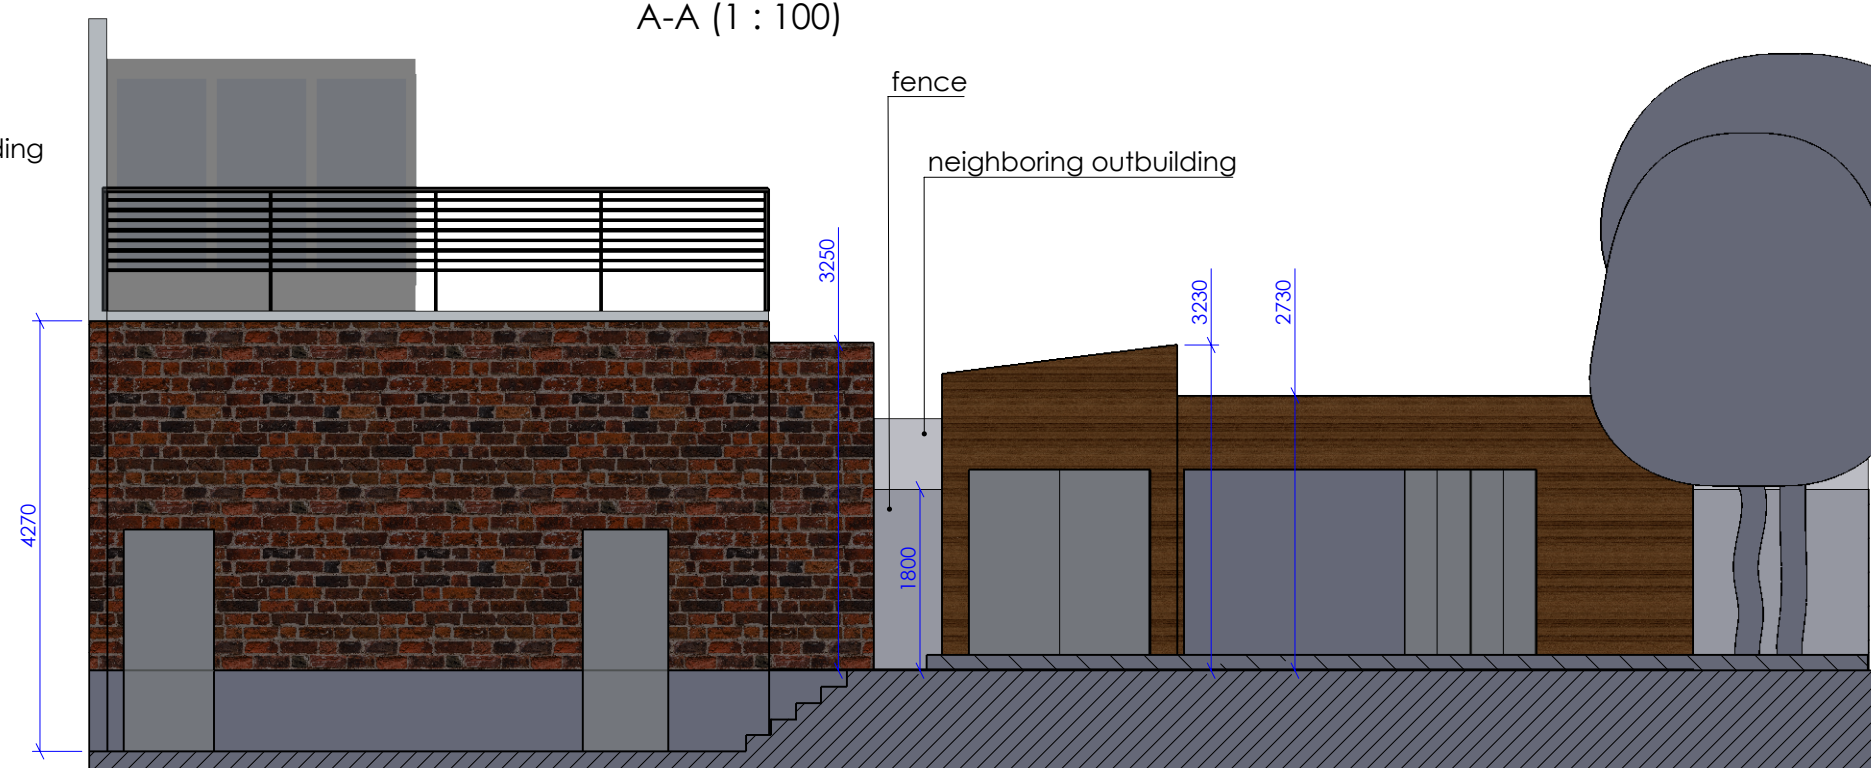

B-B (1 : 75)



