



Internal Room Elevation

Scale: 1:10

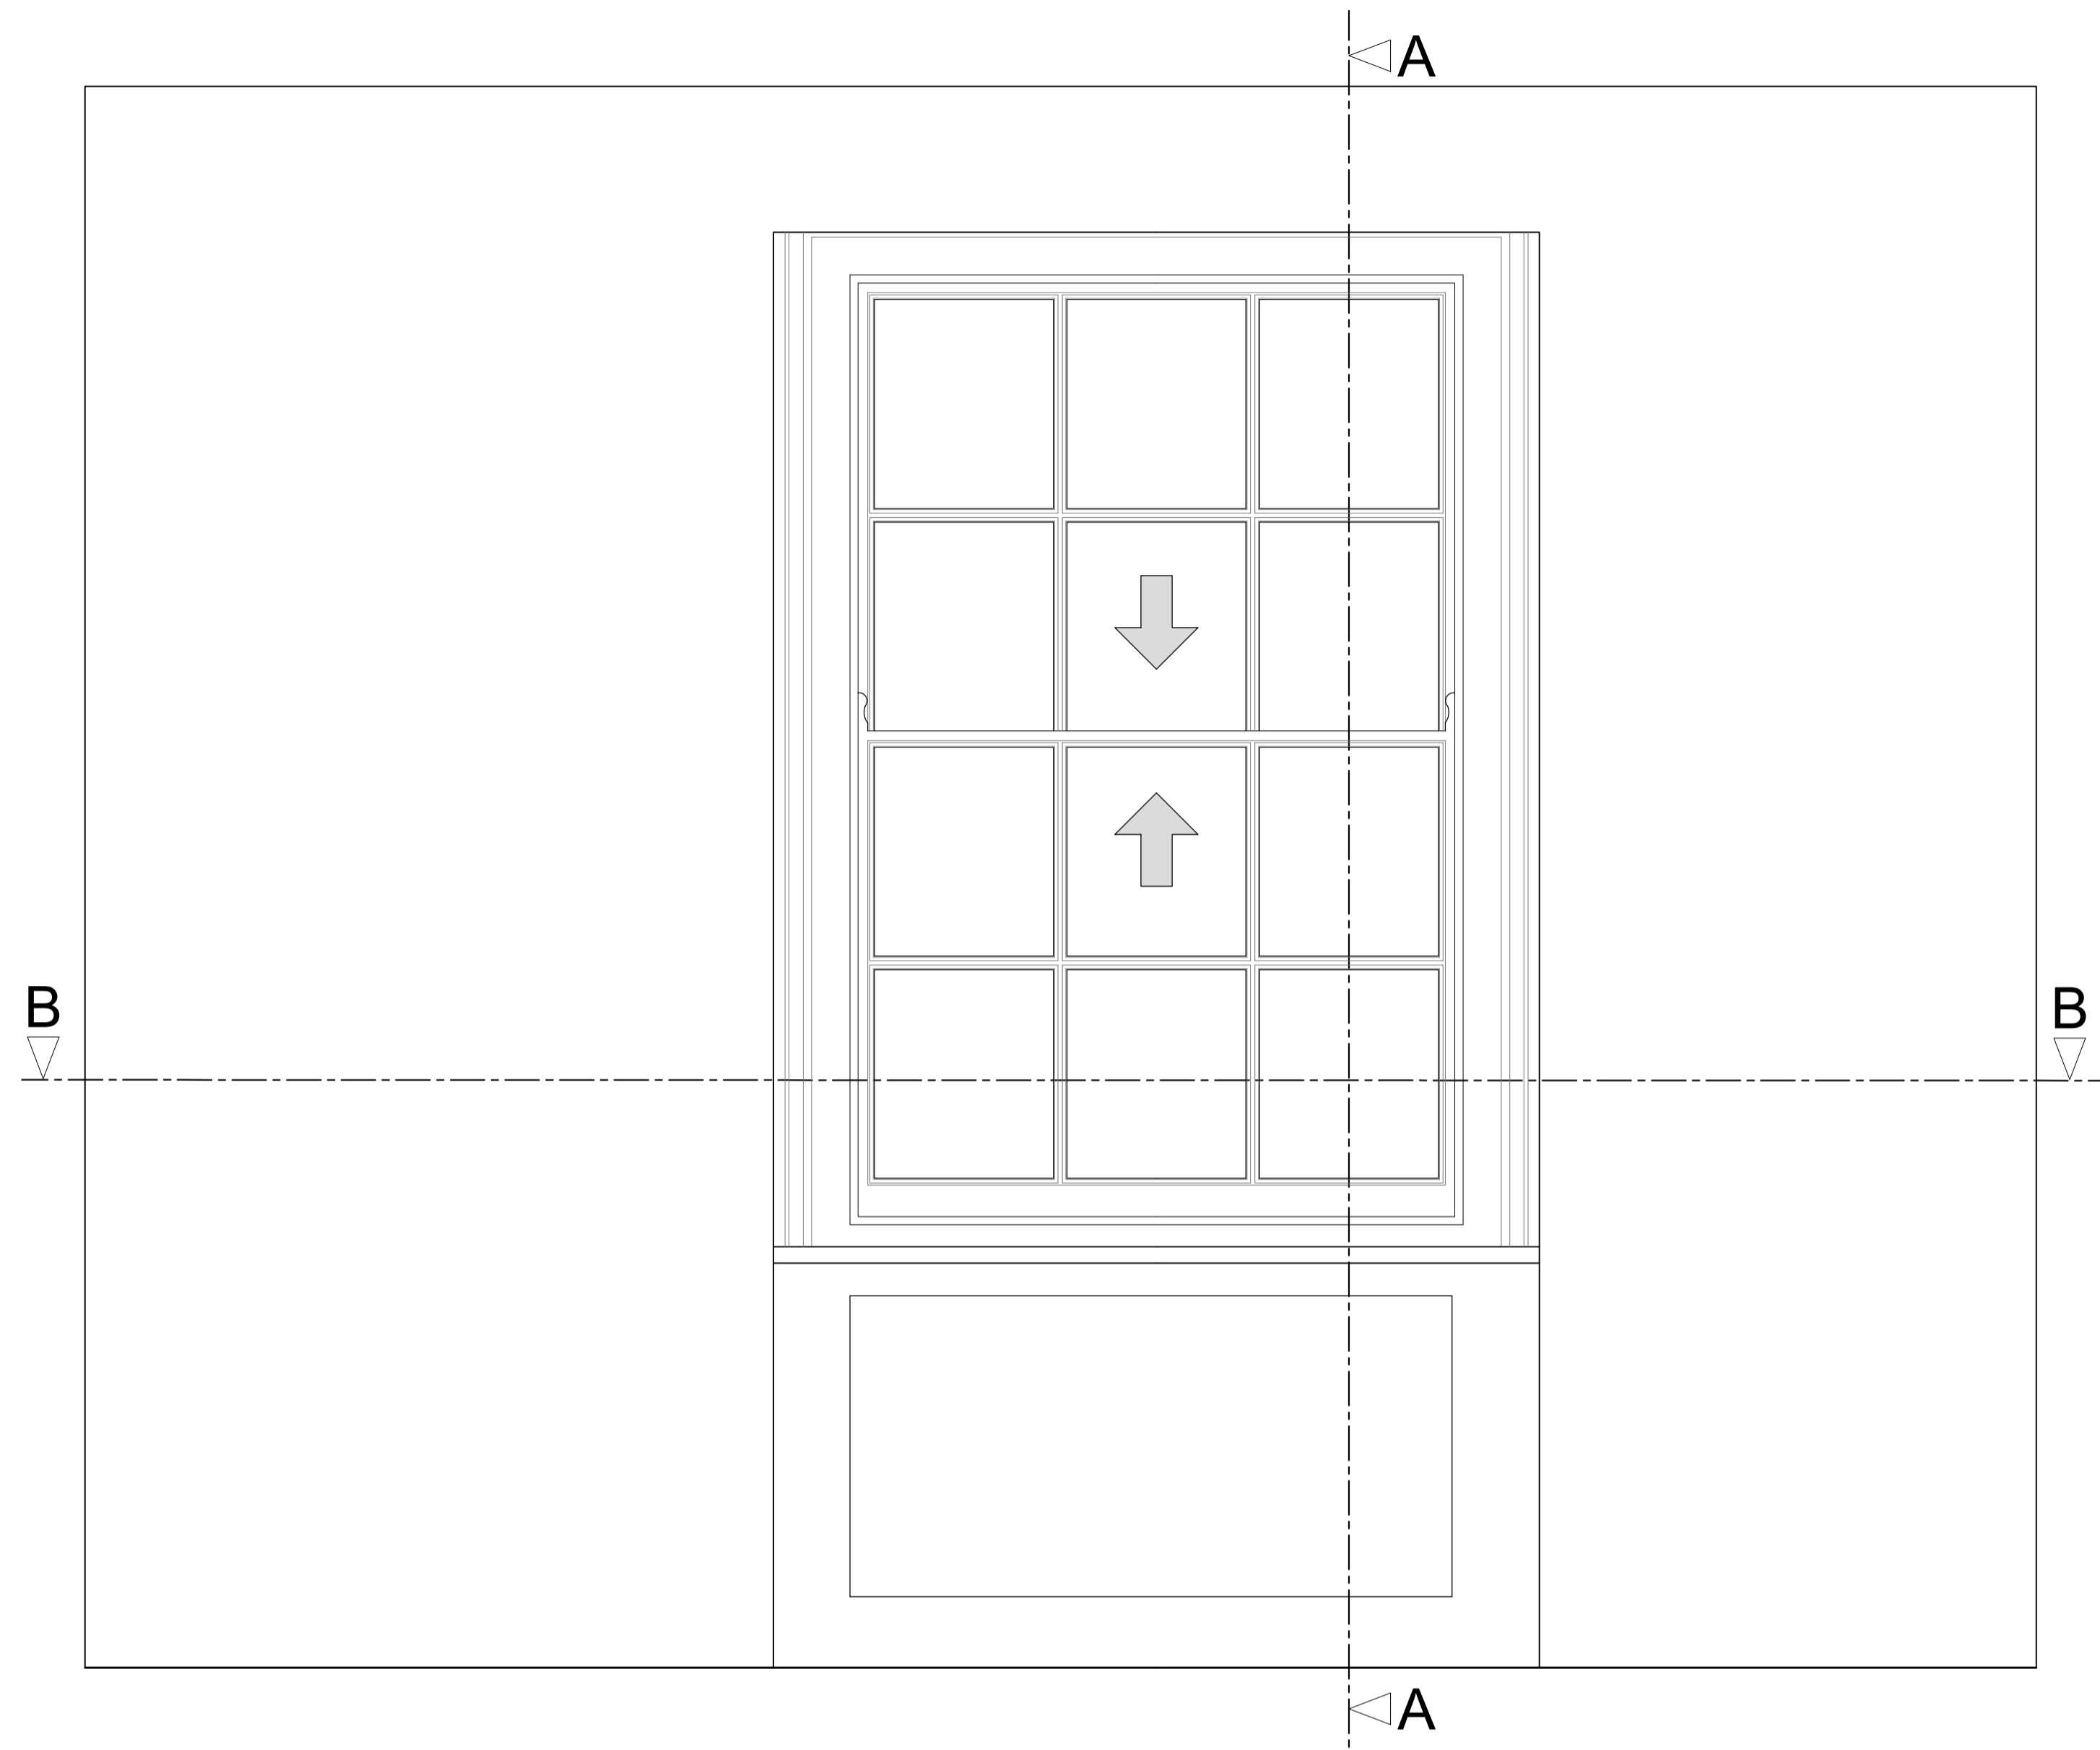


Section A-A through External Wall

Scale: 1:10

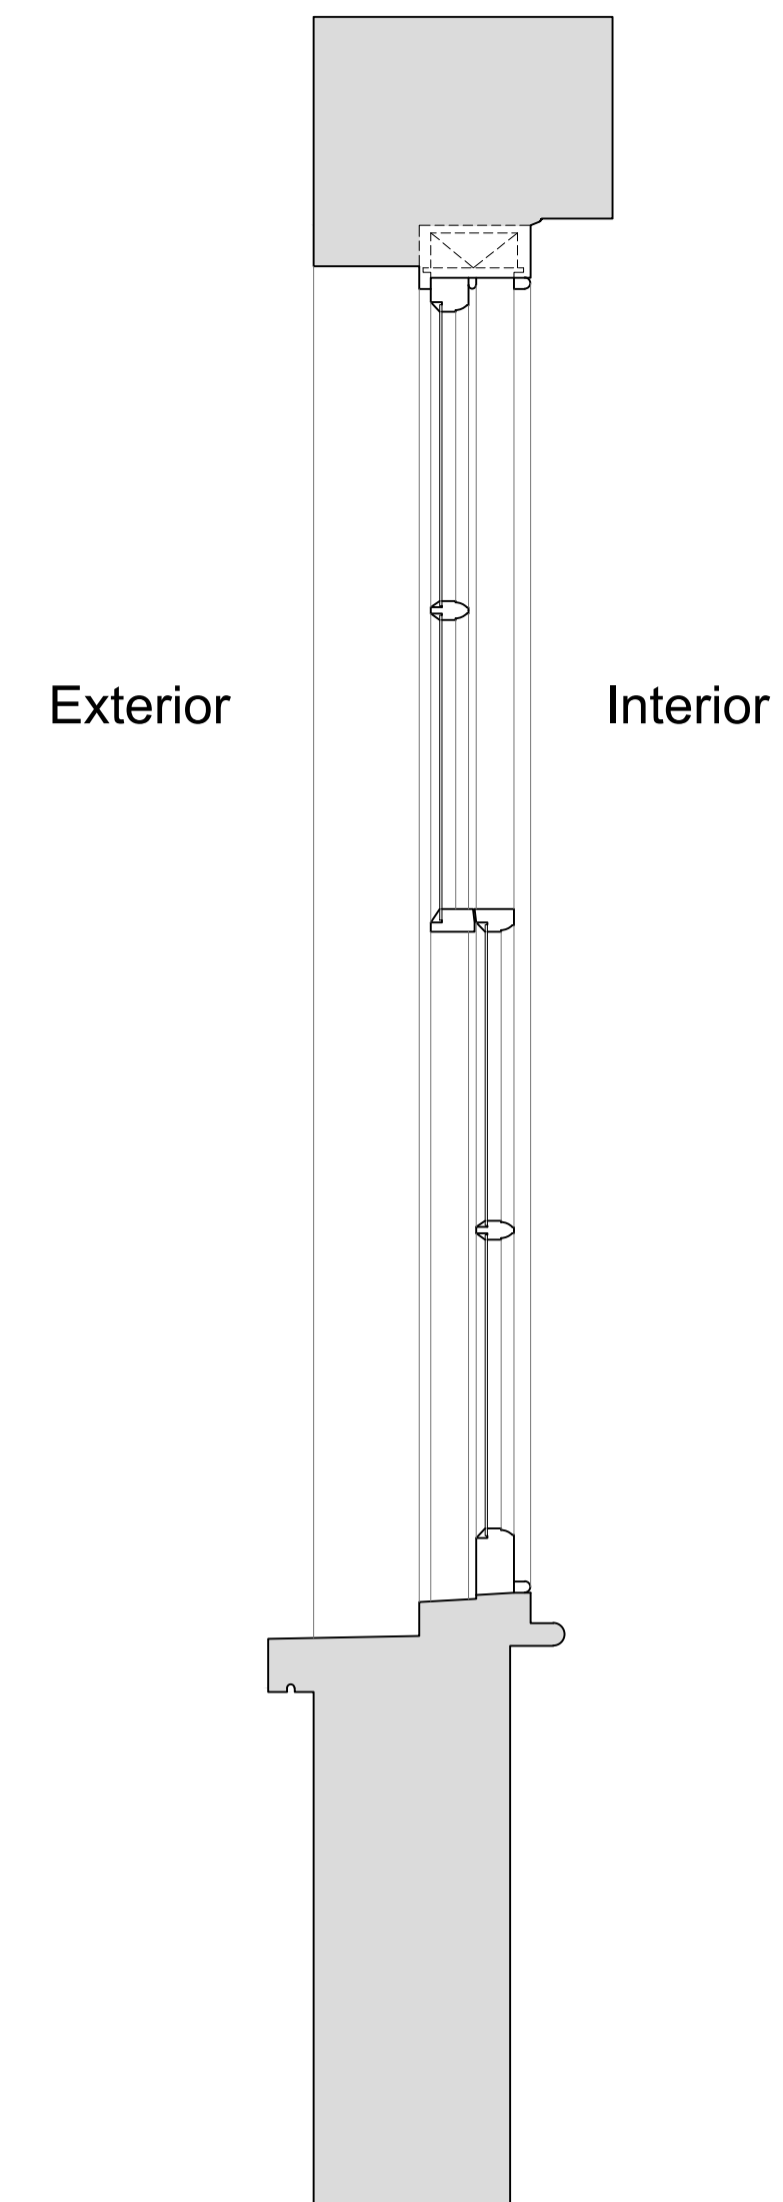

Plan Section B-B

Scale: 1:10

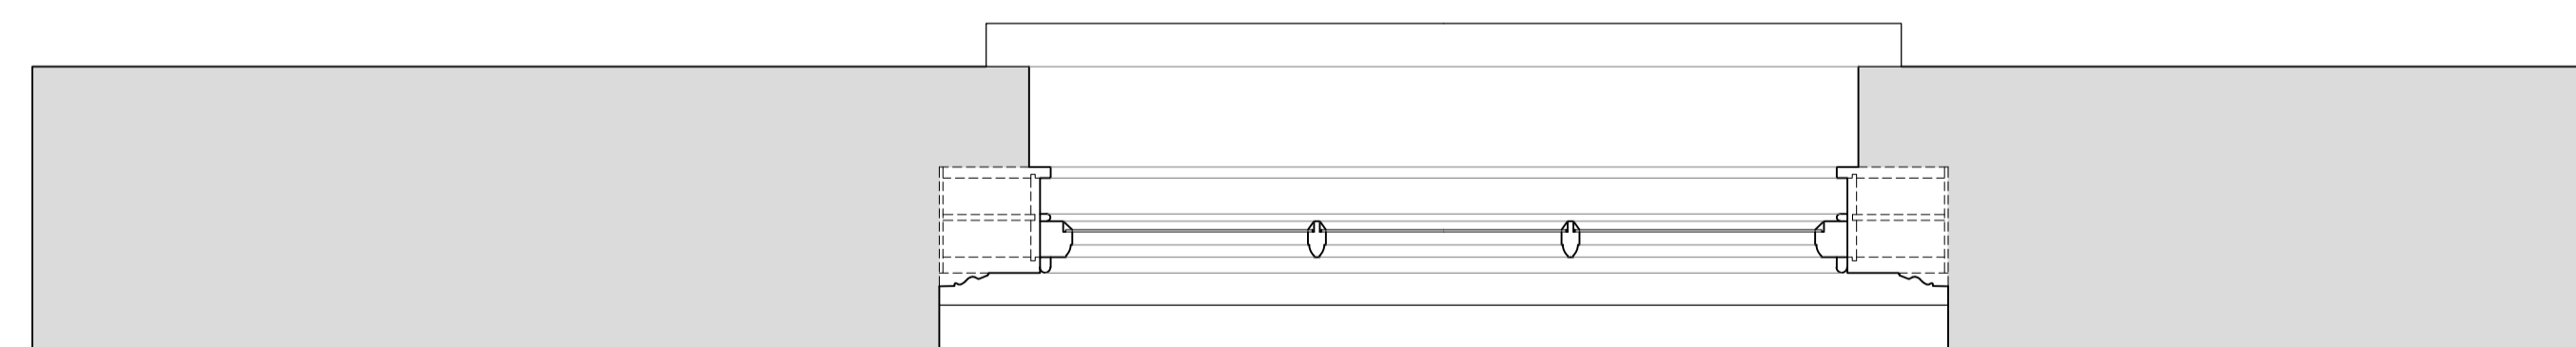

Revision	Date	Assessment
1.0	25-01-2020	Issued for listed building consent application

Do not reproduce this drawing without written permission  
All dimensions are in millimetres unless stated otherwise

Drawing Not For Construction

**HS2**

High Speed (HS2) Limited  
1st-3rd Floor  
The Podium  
1 Eversholt Street  
London NW1 2DN

**COSTAIN SKANSKA**

Costain Skanska Joint Venture  
9th Floor  
The Tower  
1 Eversholt Street  
London NW1 2DN

Site Address:  
18-19 Mornington Crescent, Flat 3, London NW1


Drawing Title:  
Ground Floor - Bedroom: EXISTING Window Joinery Details -  
Sheet 1 of 3

Drawn by: AP & PB  
Checked by: OB  
Presentation Scale: as shown @ A1

Date: 19-03-2019  
Drawing No: WPI P066 NI -18,19 MC 3-EX-GF-J-01  
Revision: 1.0


Internal Room Elevation with Secondary Glazing Installed

Scale: 1:10

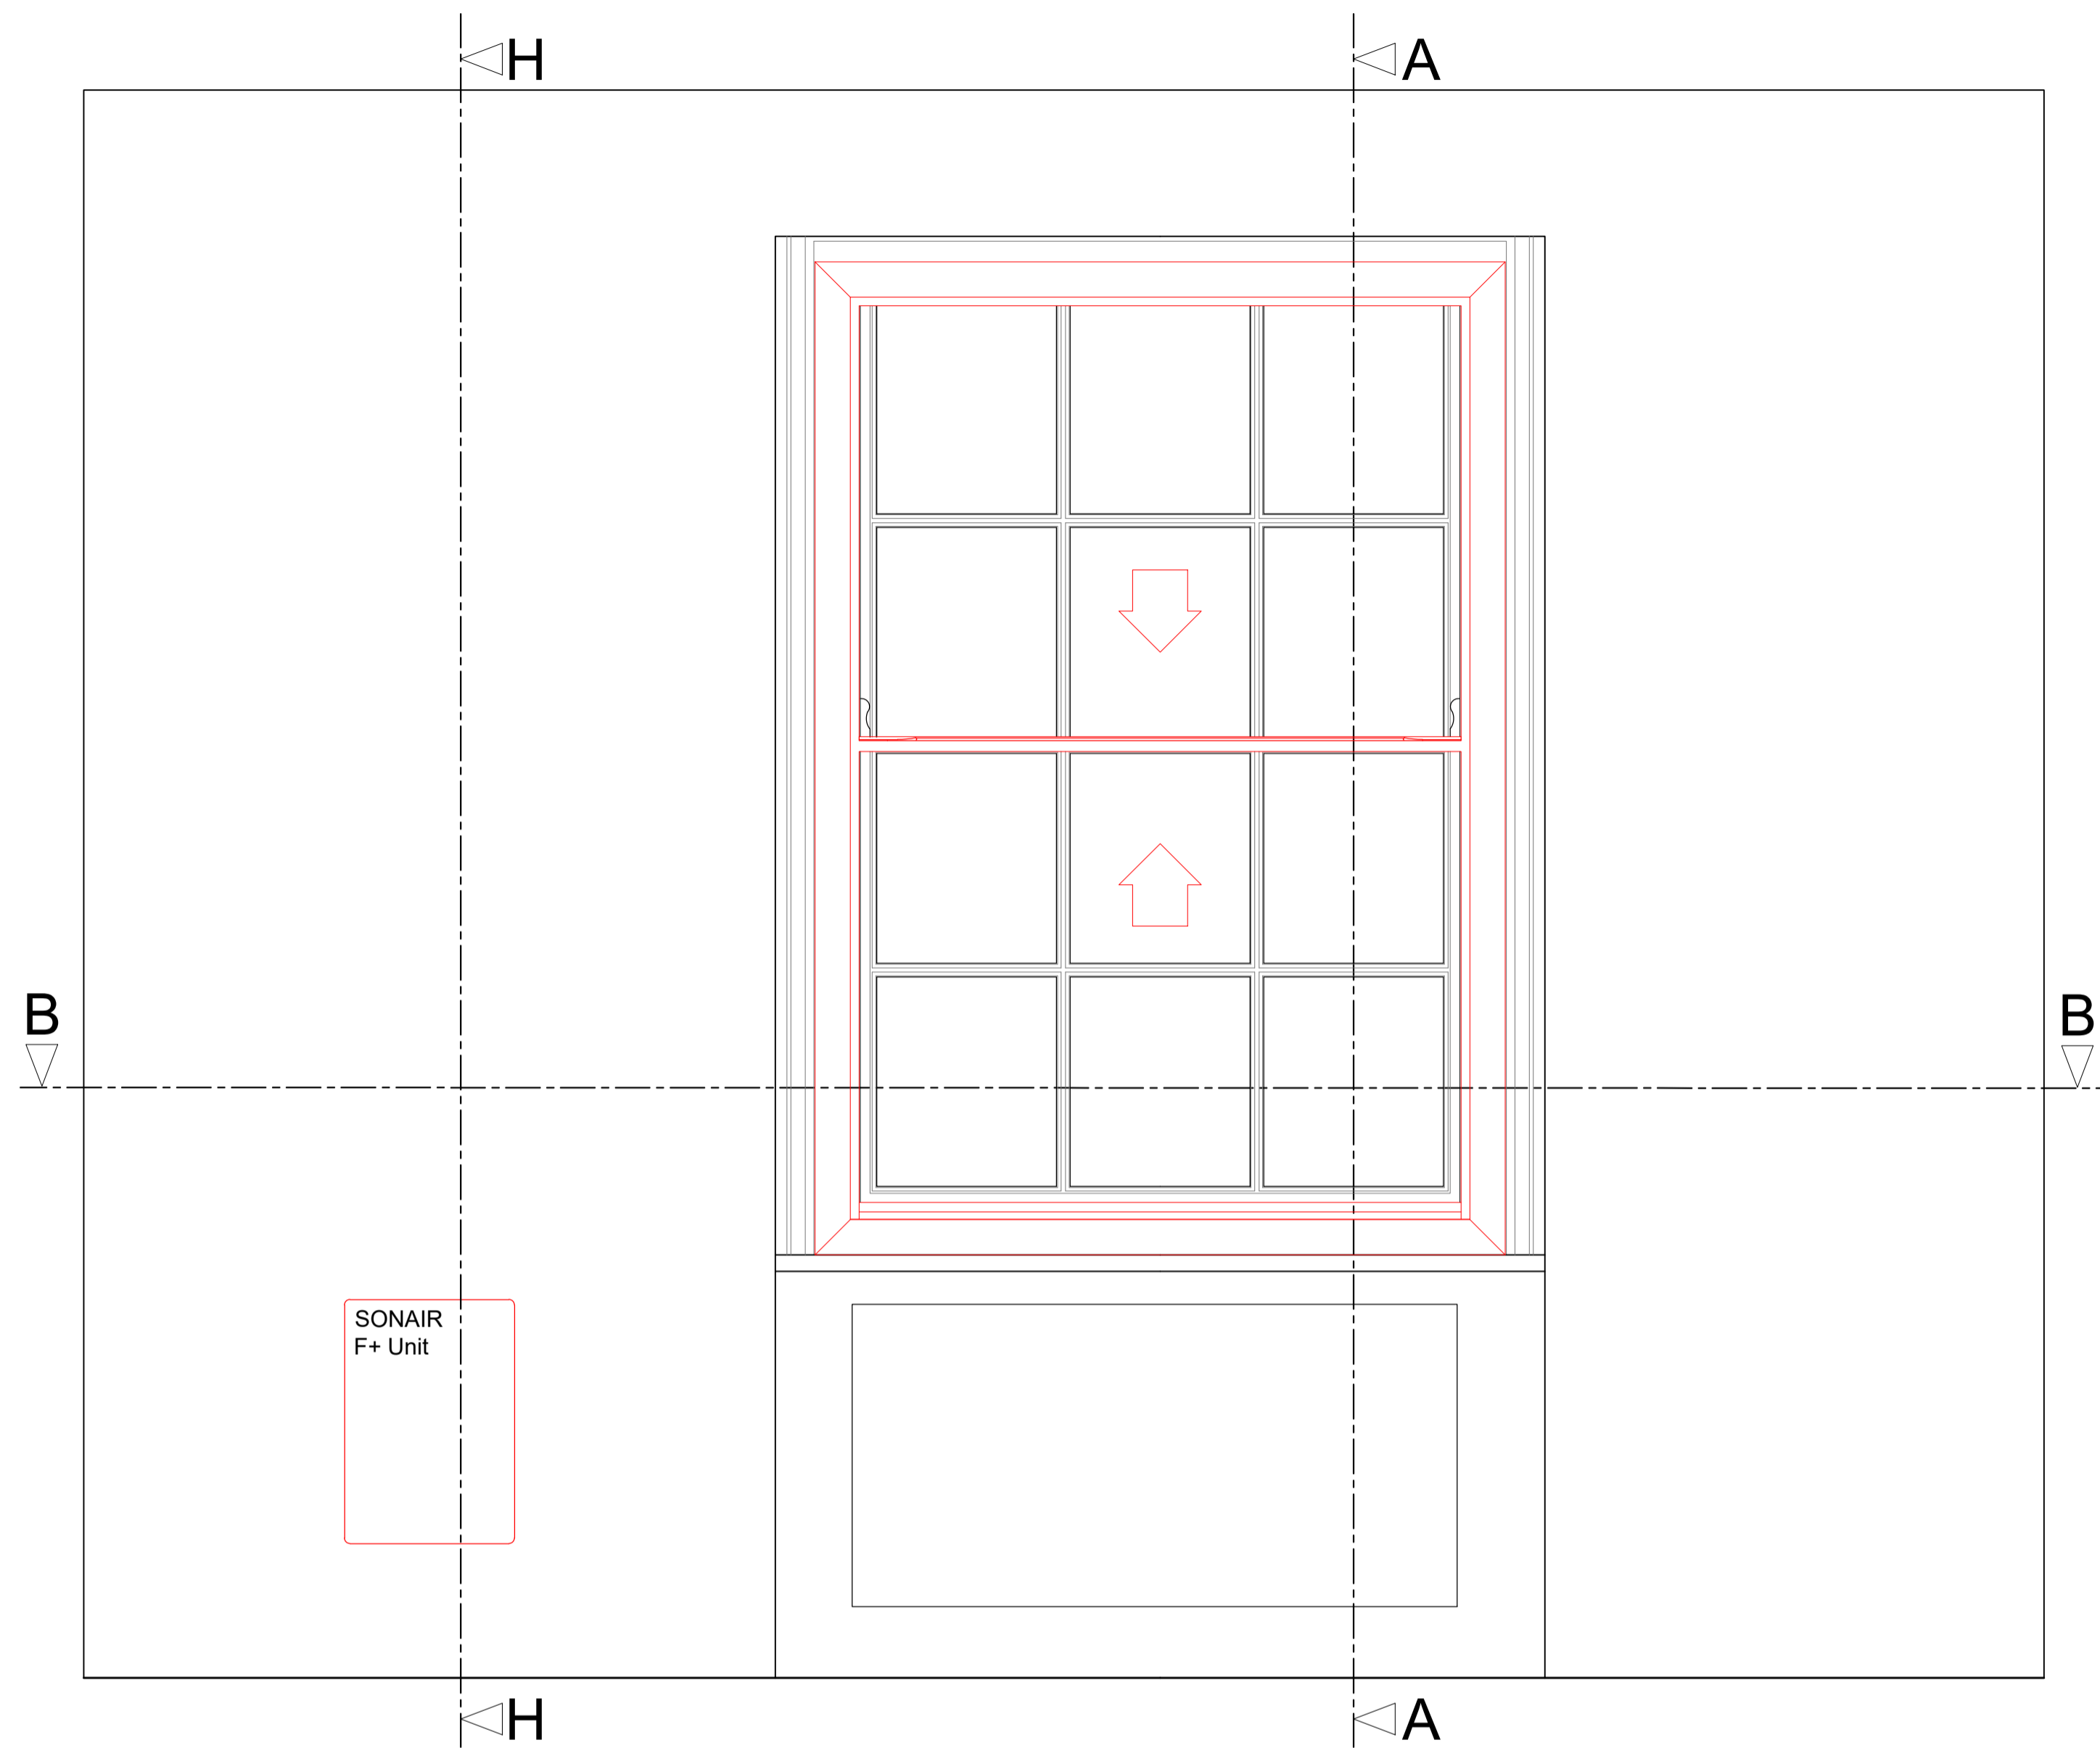


Section A-A through External Wall with Secondary Glazing Installed

Scale: 1:10

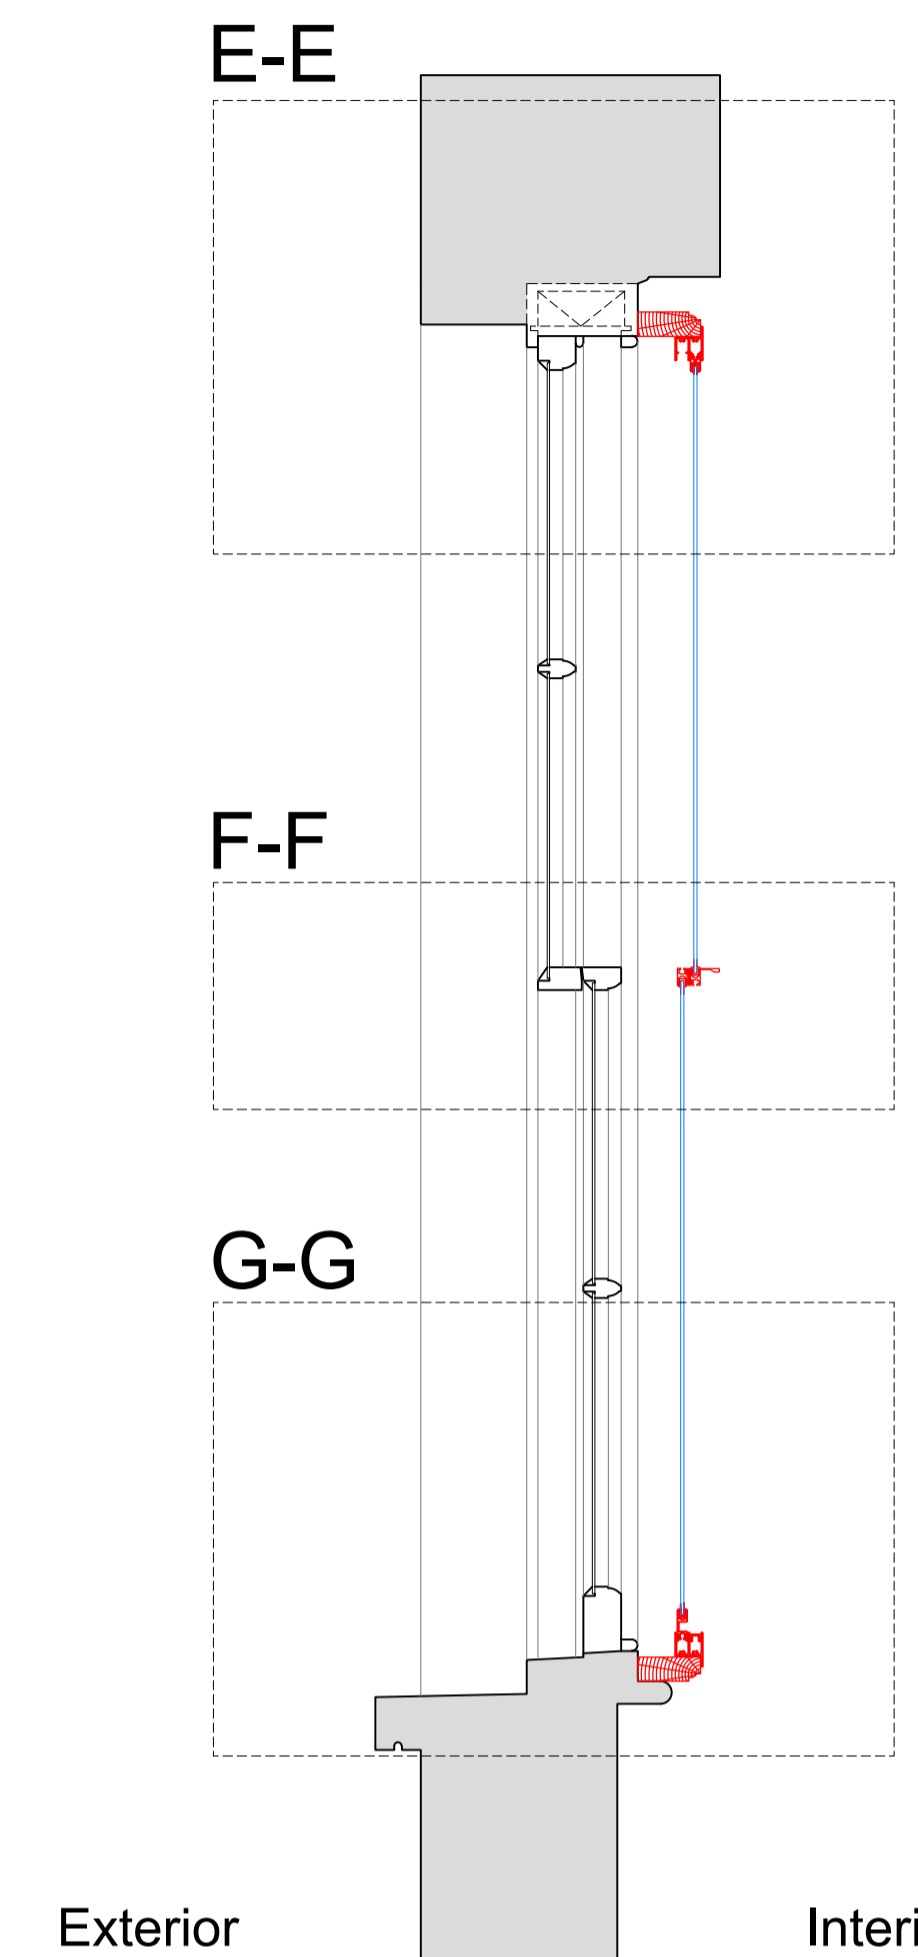


Section H-H through External Wall with Mechanical Ventilation Installed

Scale: 1:10

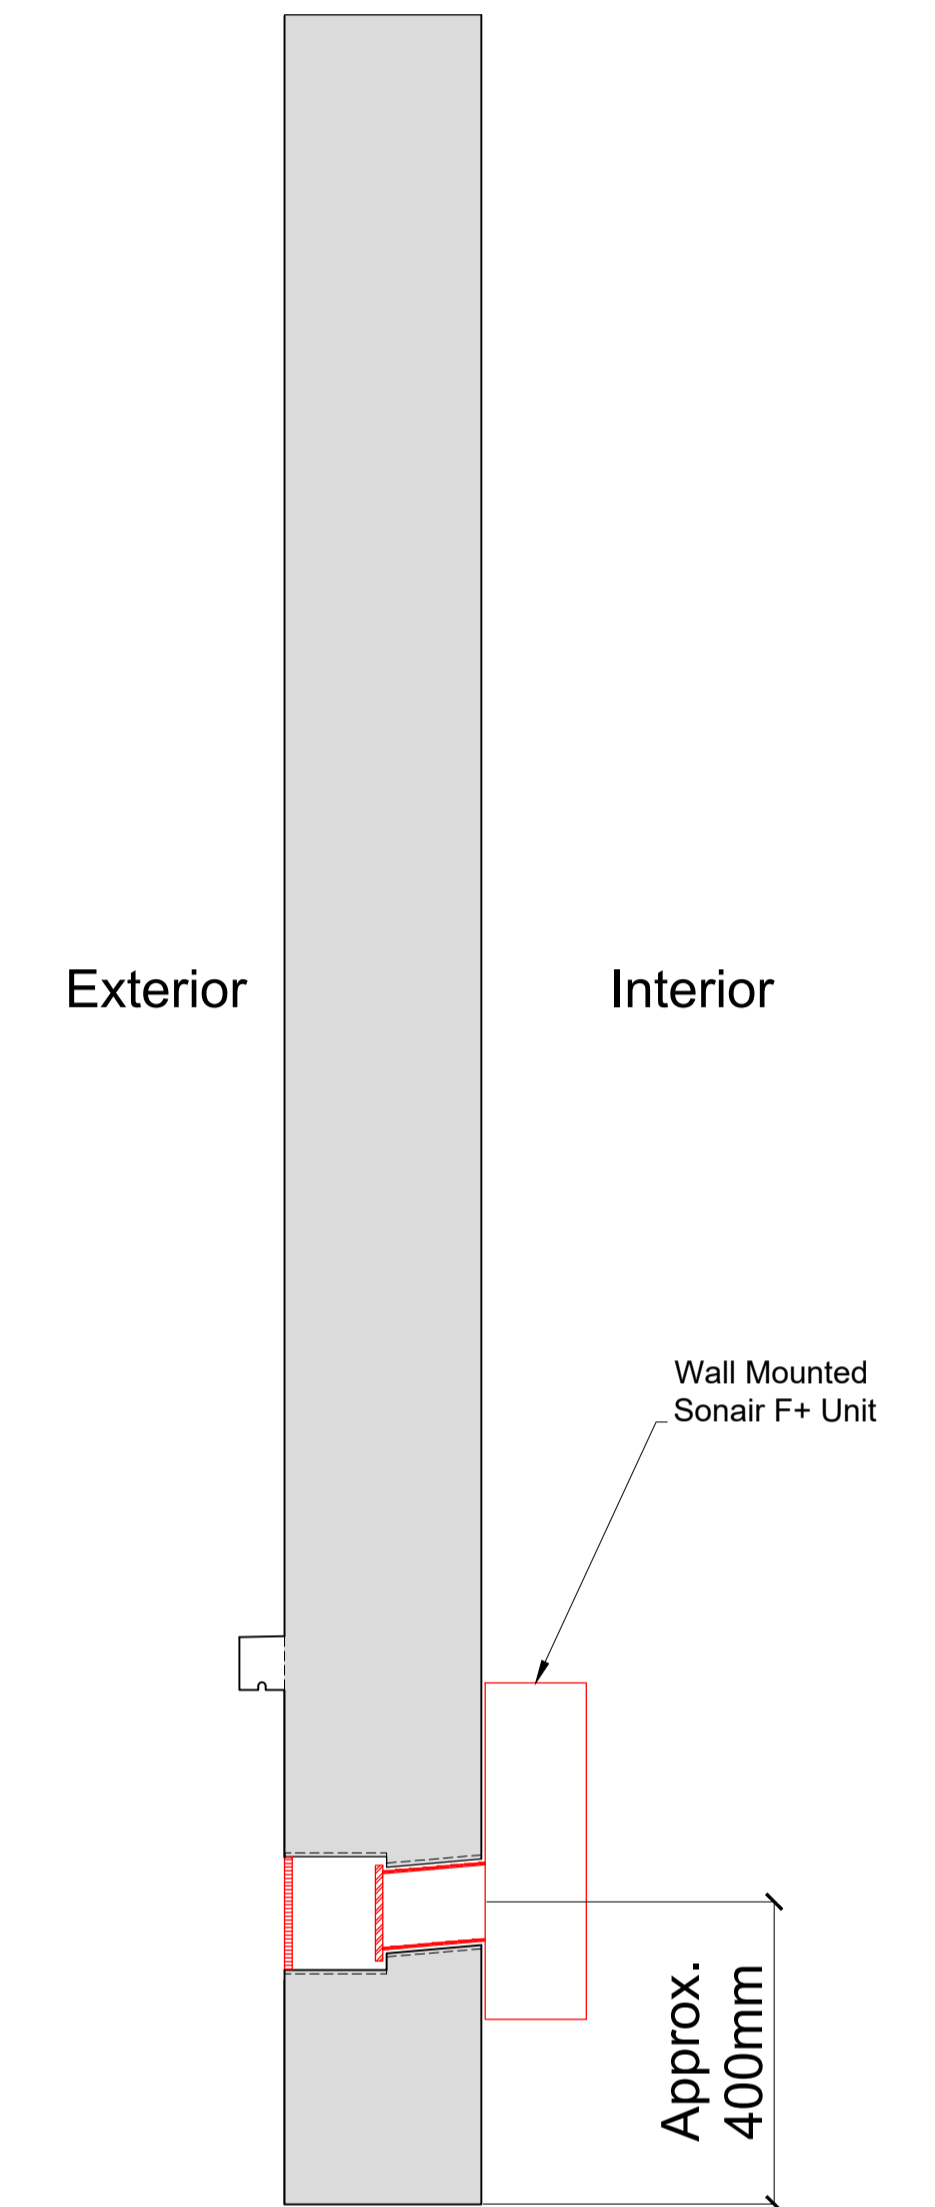


Plan Section B-B with Secondary Glazing Installed

Scale: 1:10

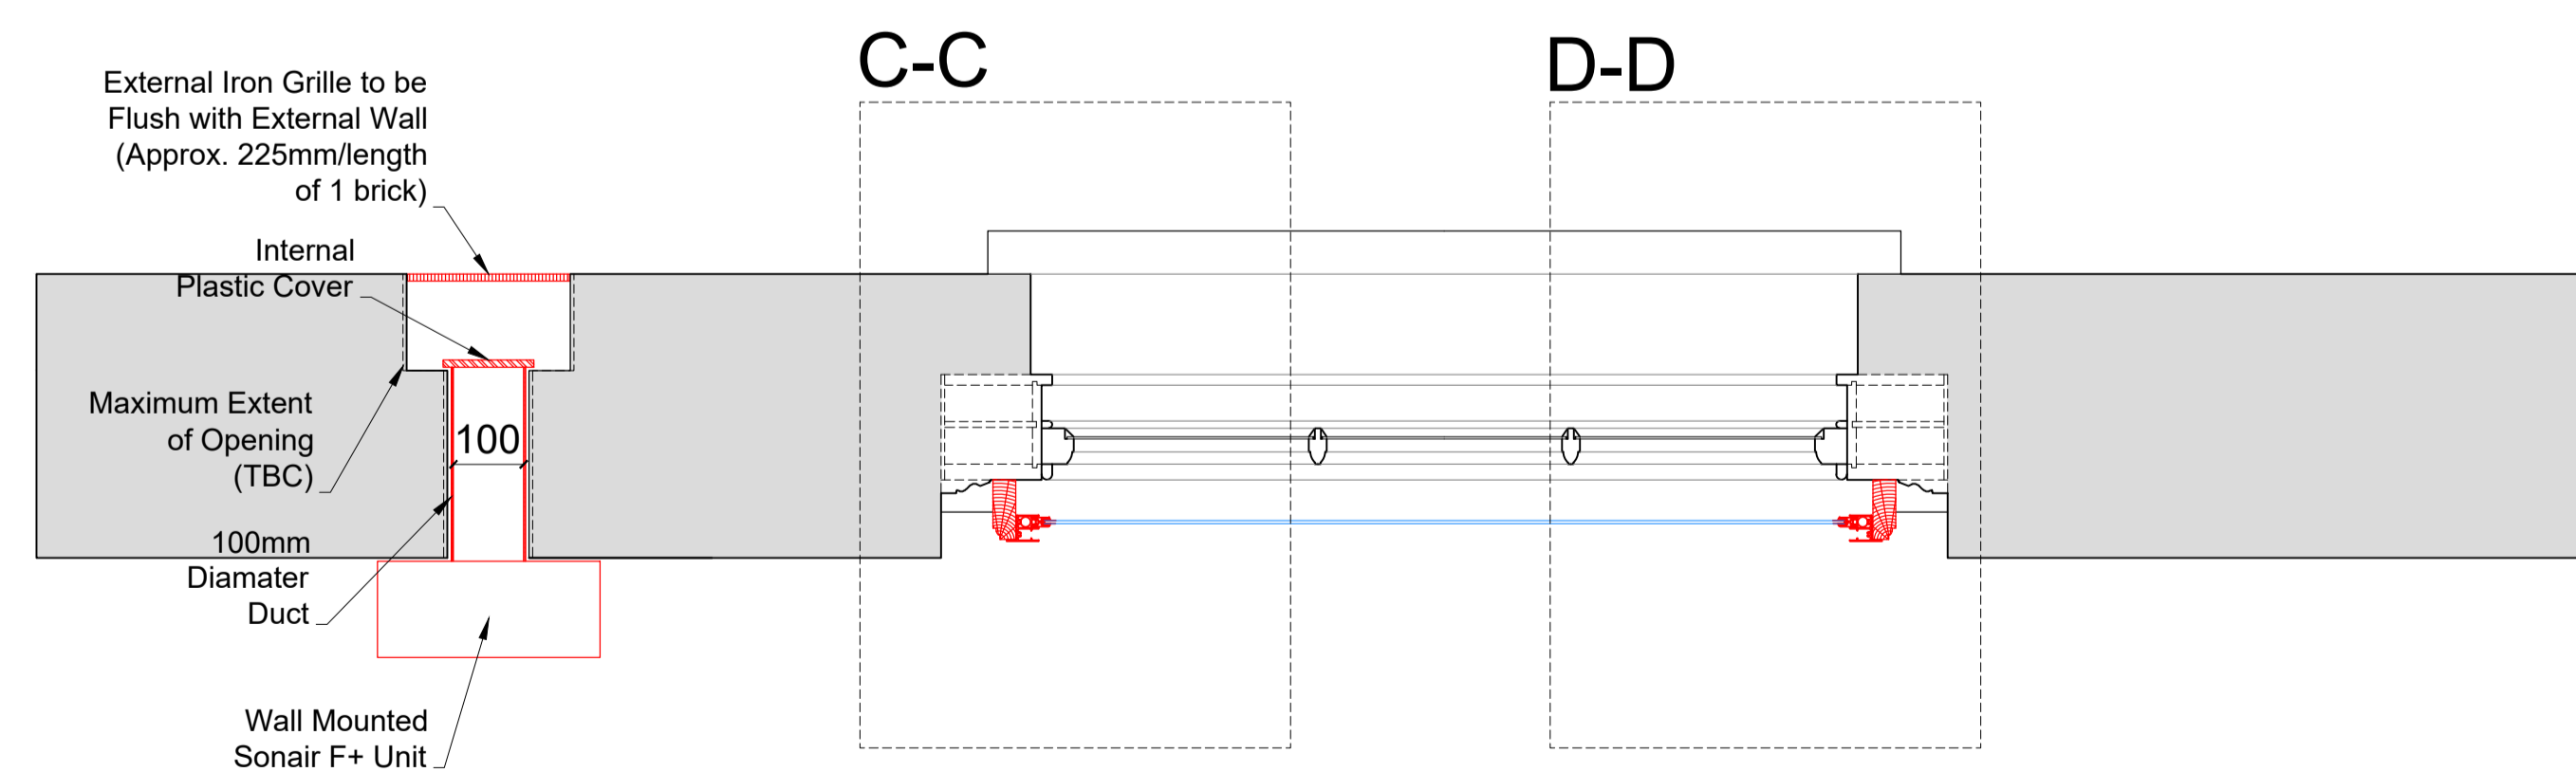

Detail of Sonair Unit

Scale: 1:5

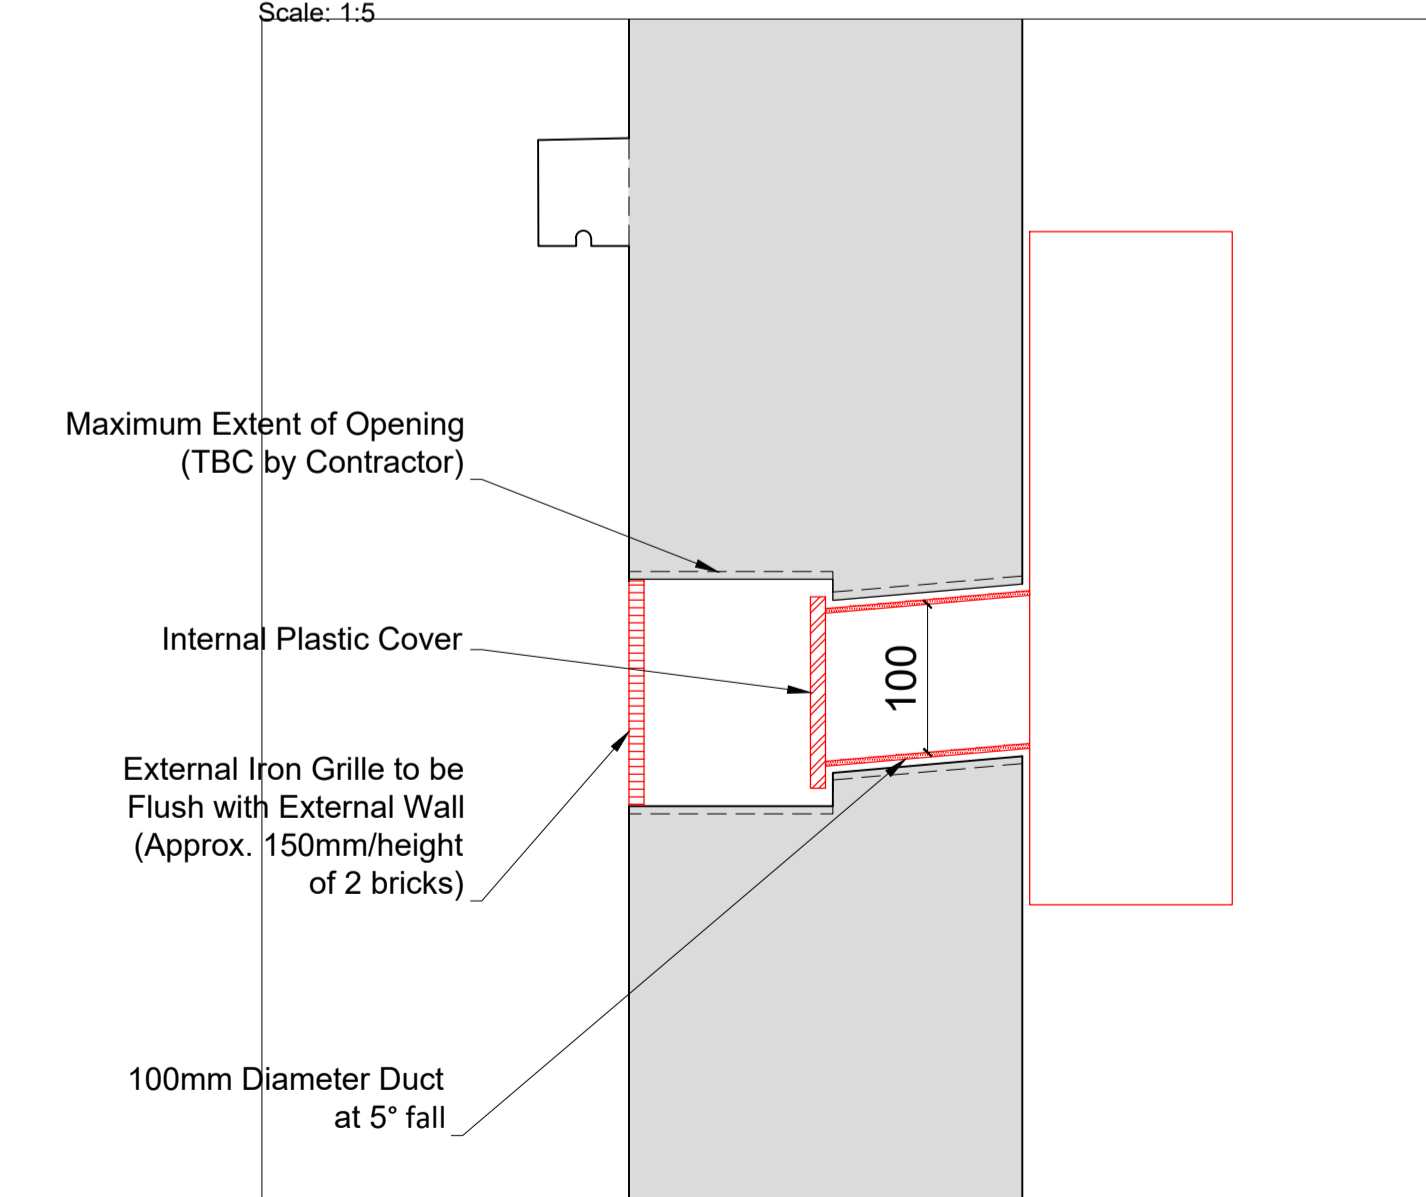

SECONDARY GLAZING SHOWN IN RED FOR VISUAL CLARITY ONLY

Revision	Date	Amendment
1.0	25-01-2020	Issued for listed building consent application

Do not reproduce this drawing without written permission  
All dimensions are in millimetres unless stated otherwise

**HS2**

High Speed (HS2) Limited  
1st-3rd Floor  
The Podium  
1 Eversholt Street  
London NW1 2DN


**COSTAIN SKANSKA**

Costain Skanska Joint Venture  
9th Floor  
The Tower  
1 Eversholt Street  
London NW1 2DN


Site Address: 18-19 Mornington Crescent, Flat 3, London NW1			
Drawing Title: Ground Floor - Bedroom : PROPOSED Secondary Glazing Details - Sheet 2 of 3			
Drawn by: AP & PB	Checked by: AP & PB	OB	Presentation Scale: as shown @ A1
Date: 19-03-2019	Drawing No: WPI P066 NI -18,19 MC 3-PR-GF-J-01.11.0	Revision:	

Drawing Not For Construction


Section C-C  
Scale: 1:5 on A1

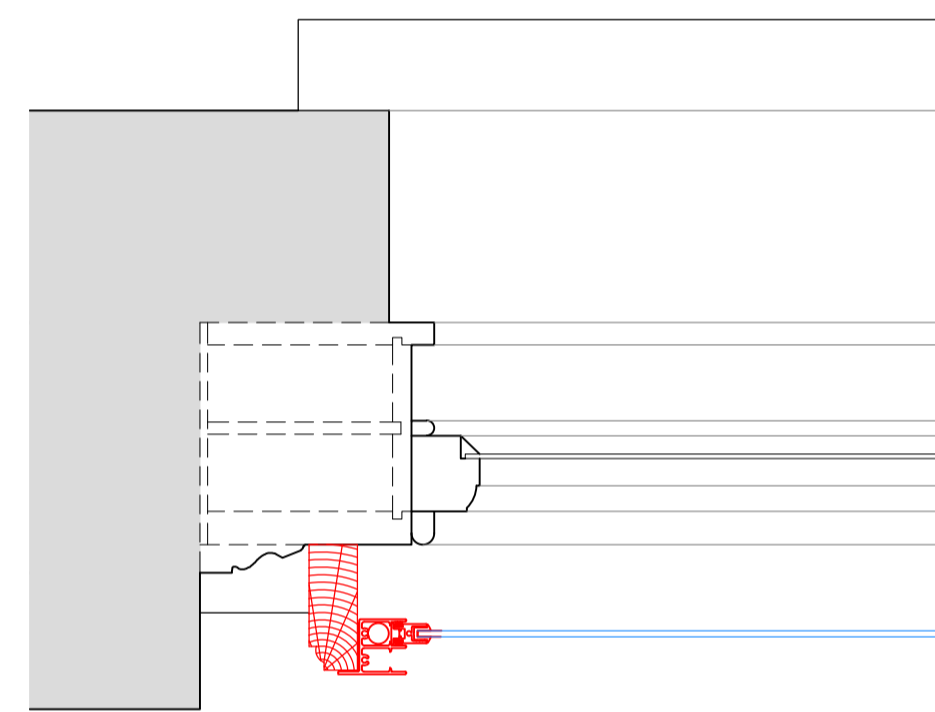


Section D-D  
Scale: 1:5 on A1

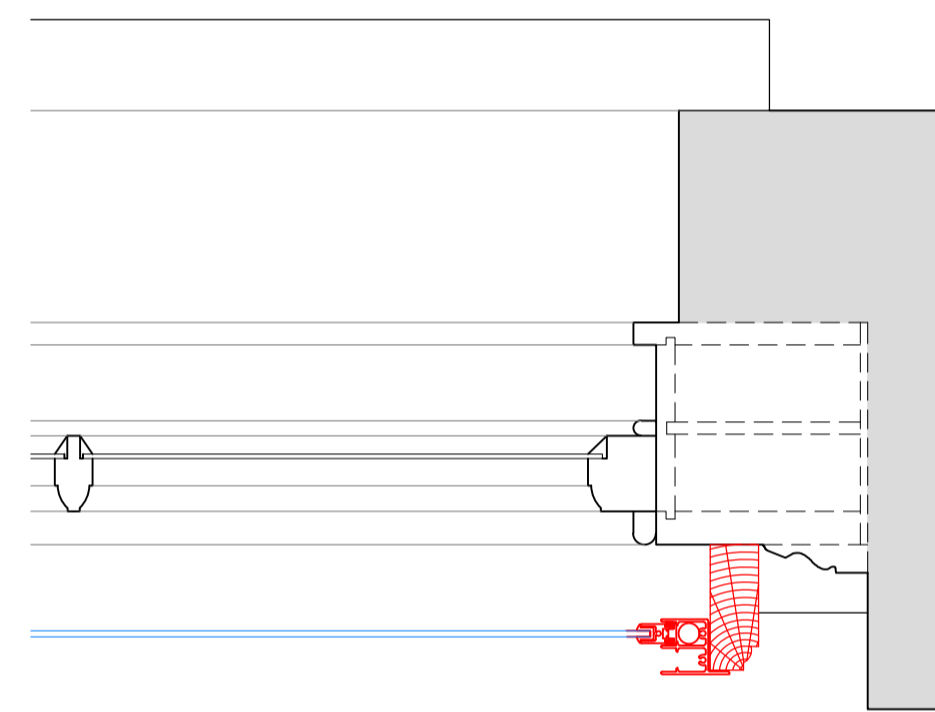


Section E-E  
Scale: 1:5 on A1

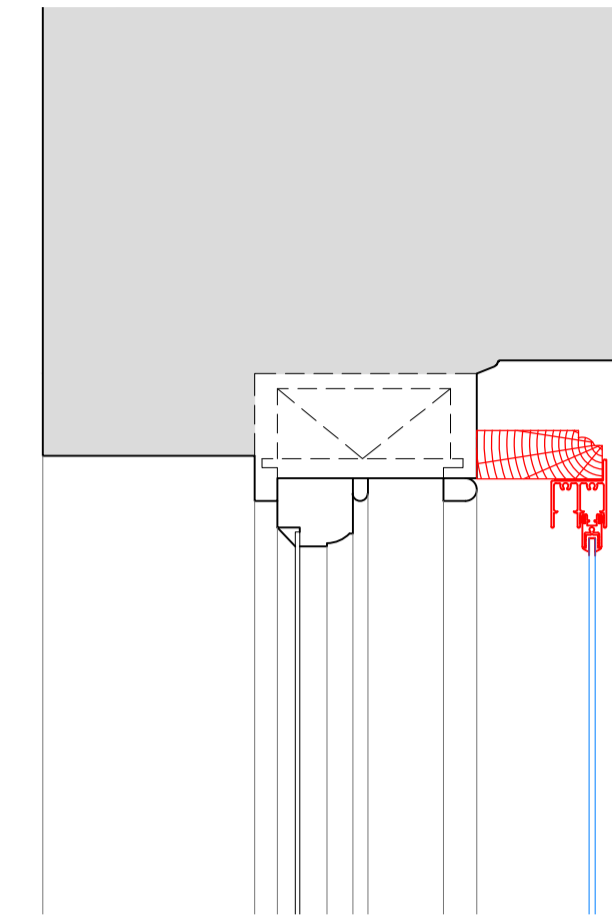

Section F-F  
Scale: 1:5 on A1

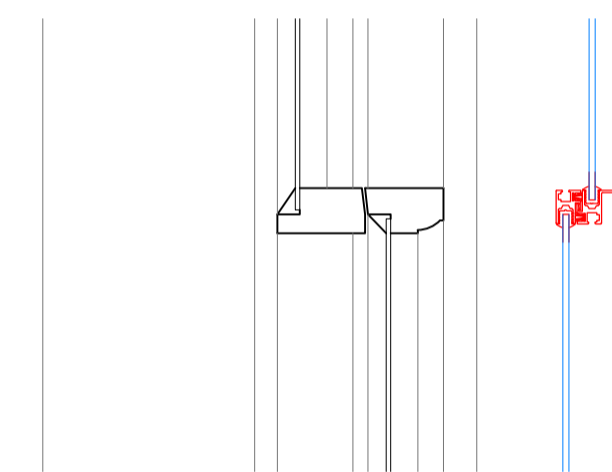

Section G-G  
Scale: 1:5 on A1

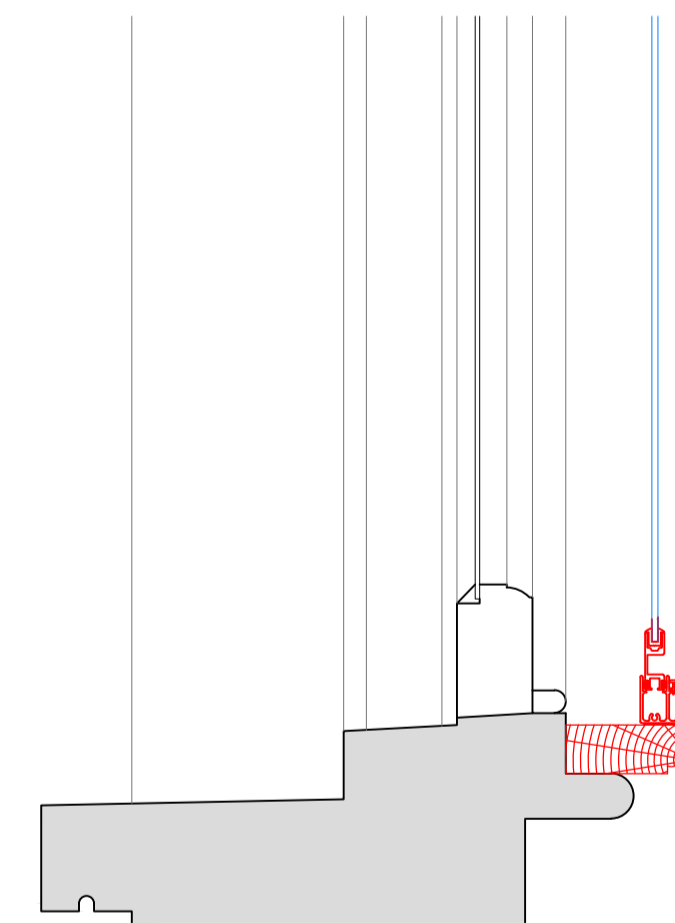

SECONDARY GLAZING SHOWN IN RED FOR VISUAL CLARITY ONLY

Revision	Date	Assessment
1.0	25-01-2020	Issued for listed building consent application

Do not reproduce this drawing without written permission  
All dimensions are in millimetres unless stated otherwise

**HS2**

High Speed (HS2) Limited  
1st-3rd Floor  
The Podium  
1 Eversholt Street  
London NW1 2DN

**COSTAIN SKANSKA**


Costain Skanska Joint Venture  
9th Floor  
The Tower  
1 Eversholt Street  
London NW1 2DN

Site Address: 18-19 Mornington Crescent, Flat 3, London NW1			
Drawing Title: Ground Floor - Bedroom : PROPOSED Secondary Glazing Details - Sheet 3 of 3			
Drawn by: AP & PB	Checked by: AP & PB	Reviewed by: OB	Presentation Scale: 1:5 @ A1
Date: 19-03-2019	Drawing No: WPI P066 NI -18,19 MC 3-PR-GF-J-01.21.0	Revision:	

Drawing Not For Construction


Internal Room Elevation

Scale: 1:10

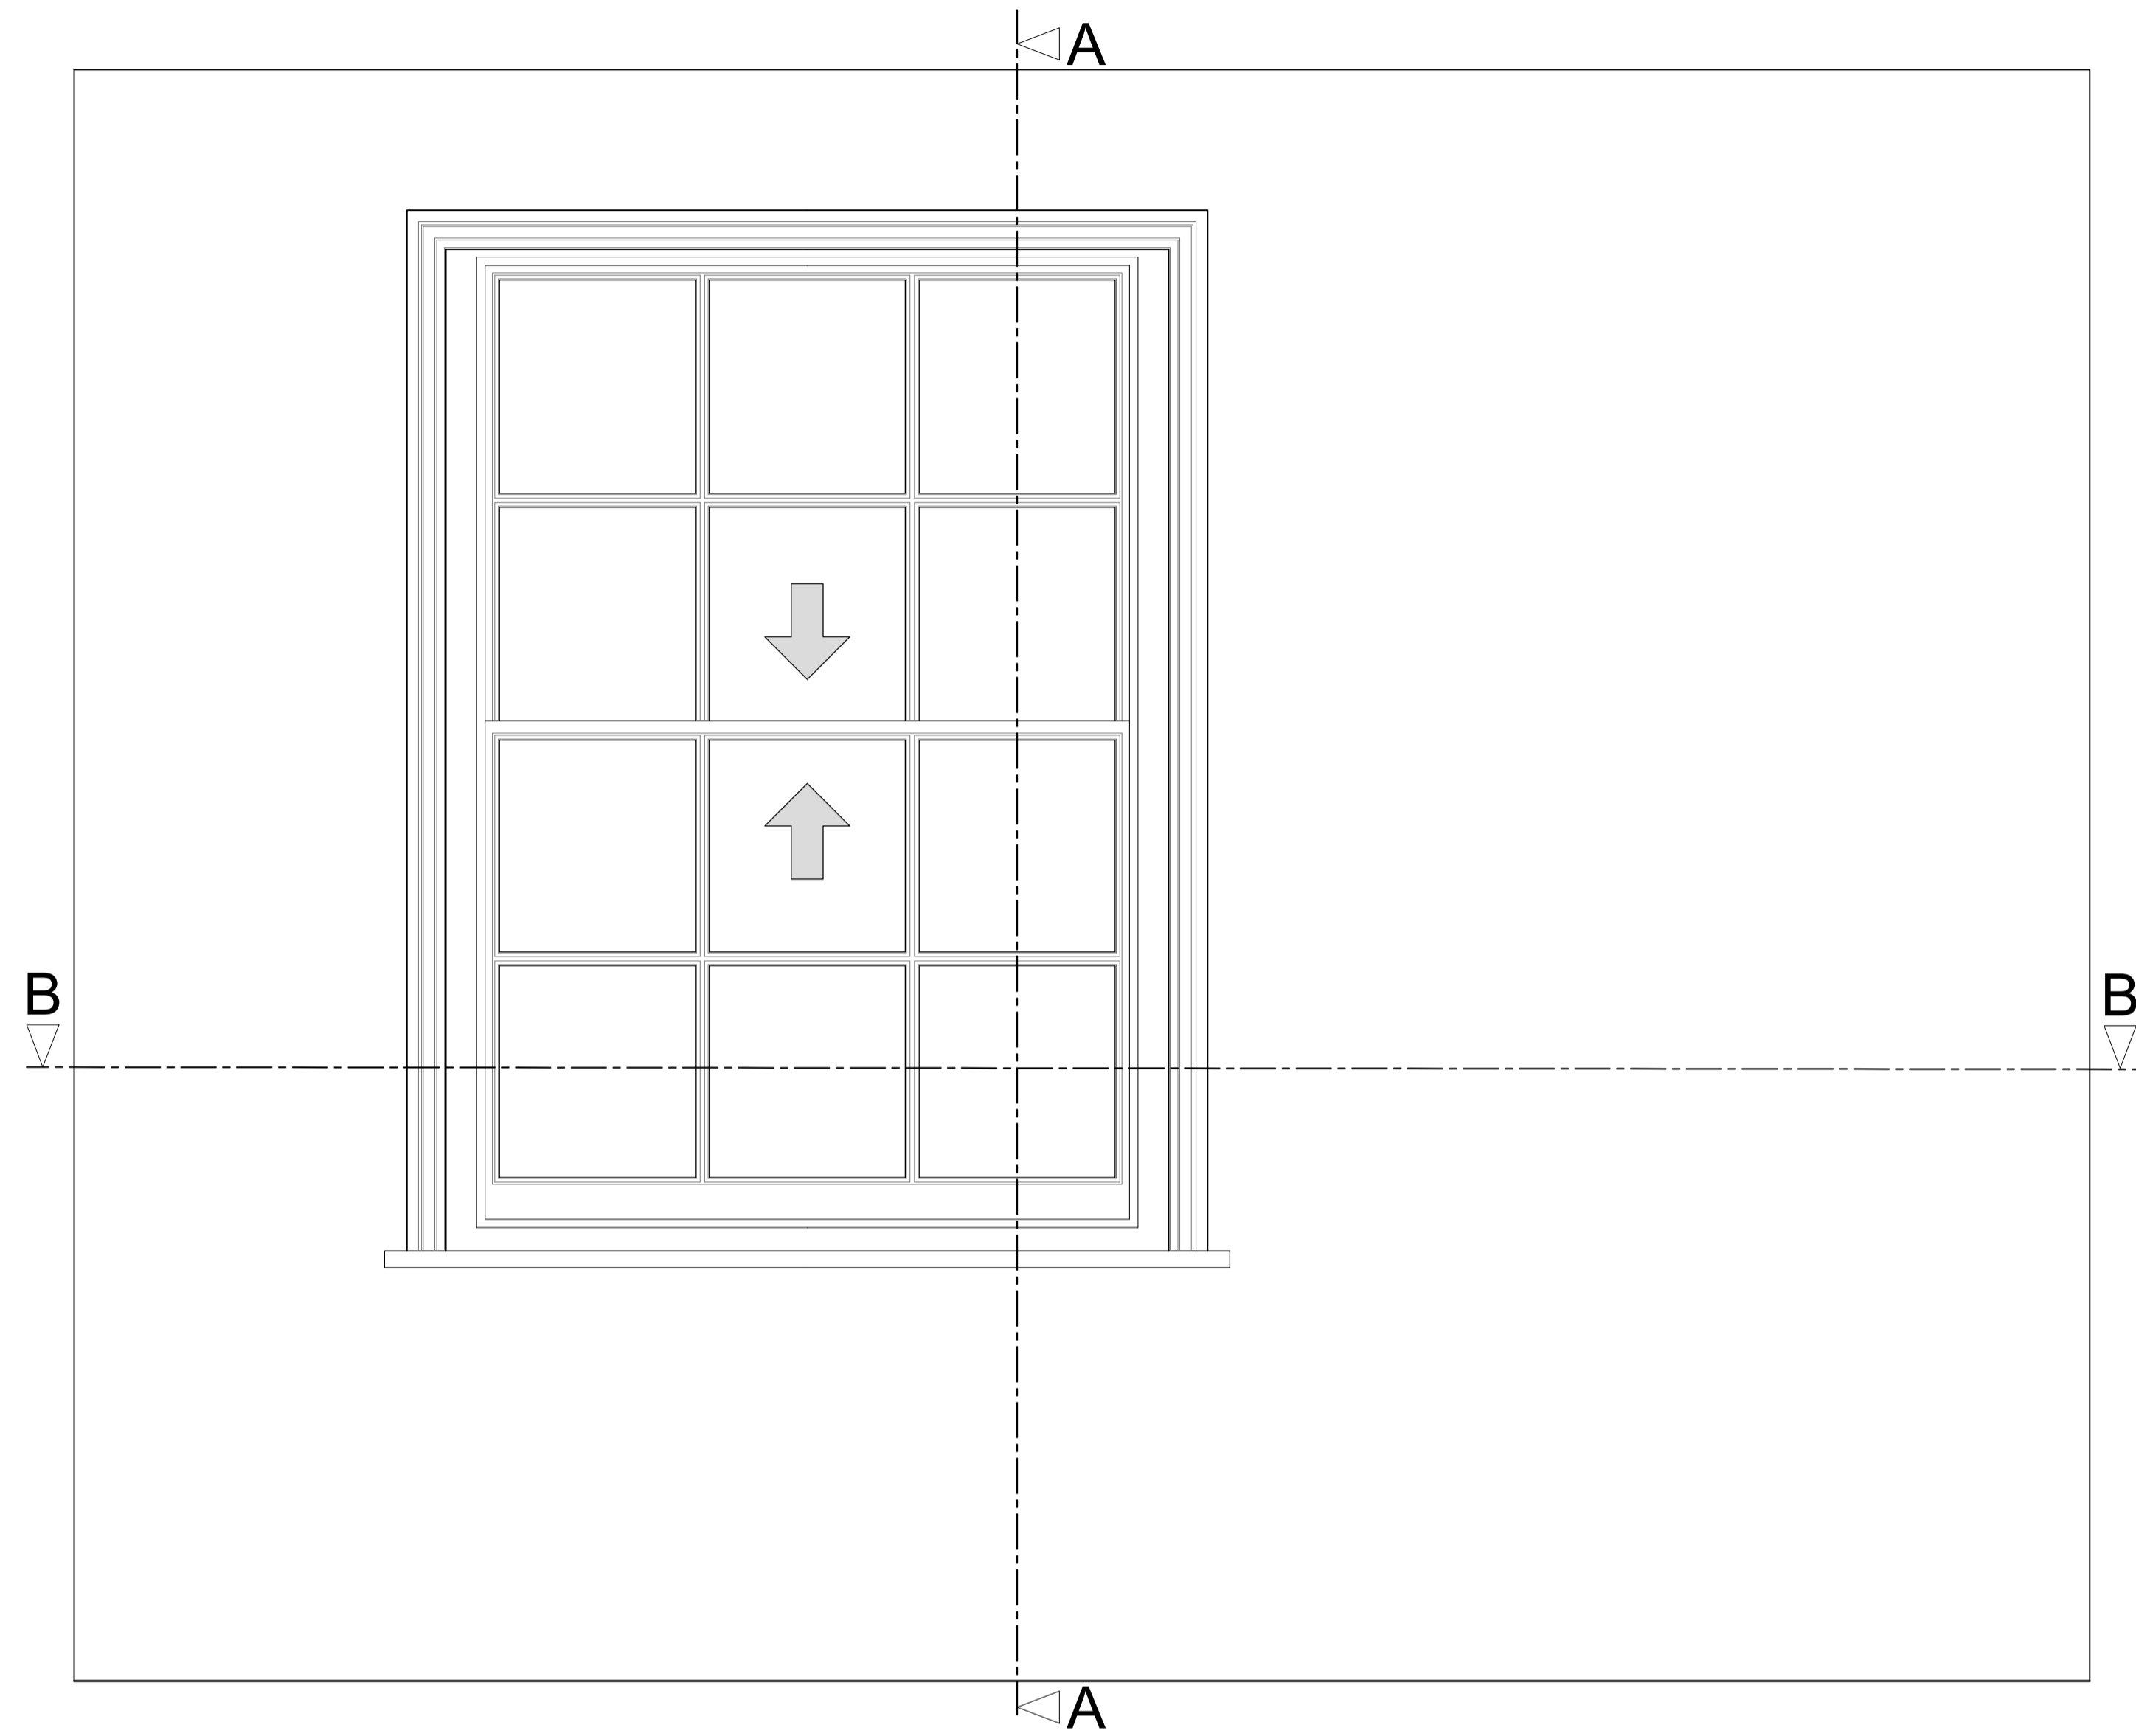


Section A-A through External Wall

Scale: 1:10

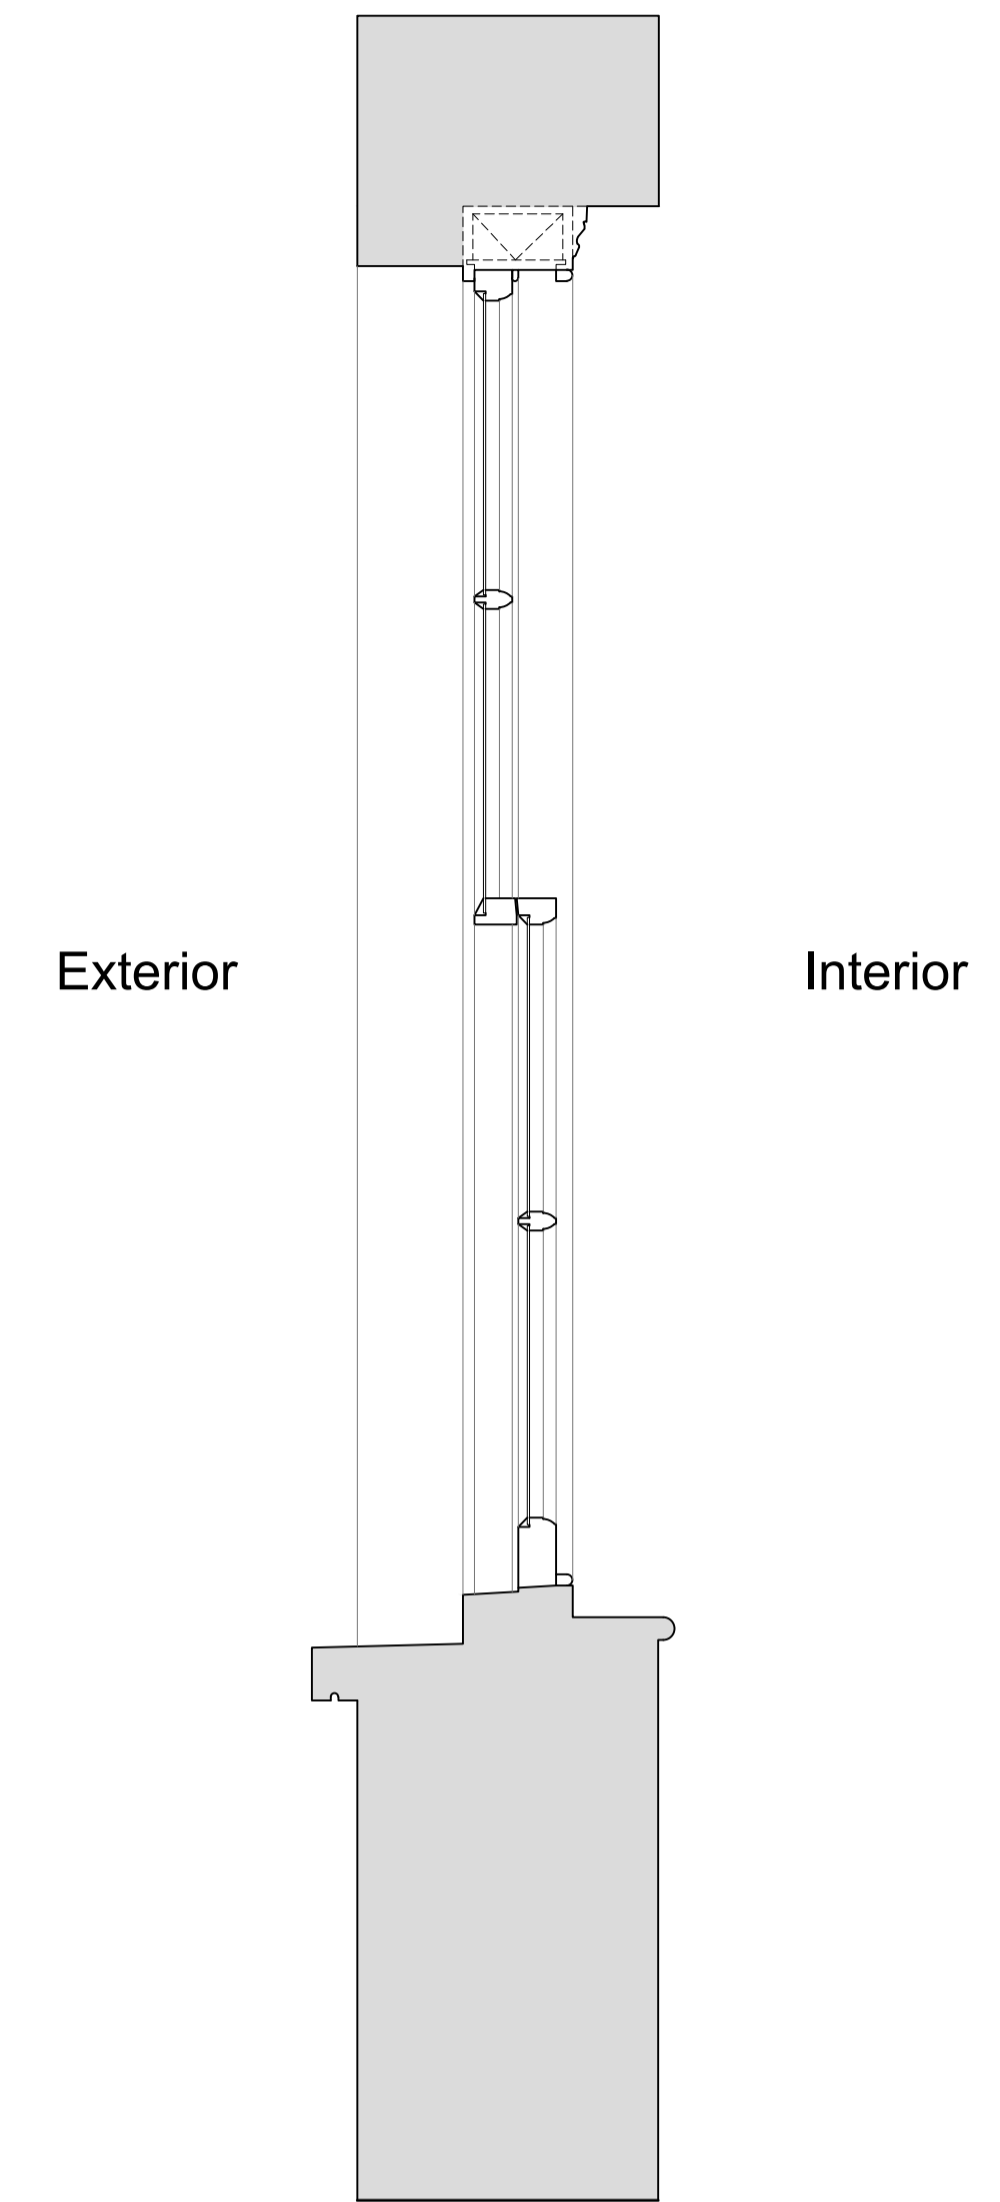

Plan Section B-B

Scale: 1:10

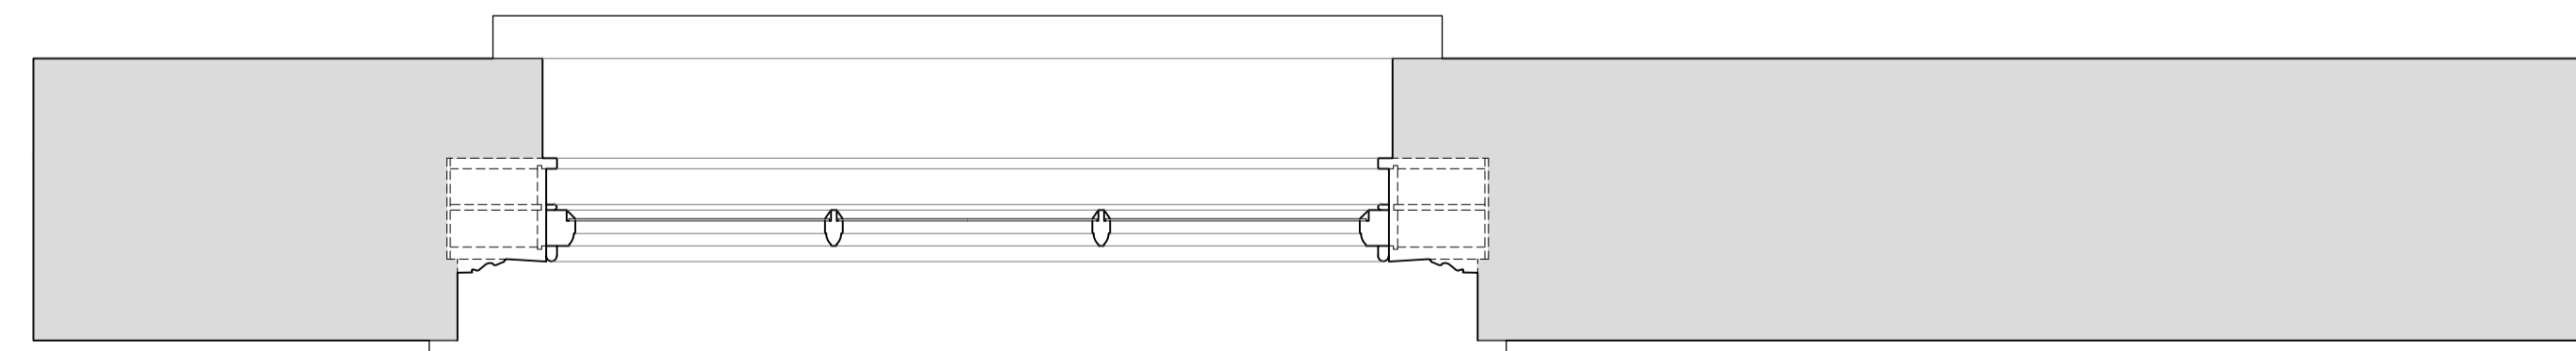

Revision	Date	Assessment
1.0	25-01-2020	Issued for listed building consent application

Do not reproduce this drawing without written permission  
All dimensions are in millimetres unless stated otherwise

Drawing Not For Construction

**HS2**

High Speed (HS2) Limited  
1st-3rd Floor  
The Podium  
1 Eversholt Street  
London NW1 2DN

**COSTAIN SKANSKA**

Costain Skanska Joint Venture  
9th Floor  
The Tower  
1 Eversholt Street  
London NW1 2DN

Site Address:  
18-19 Mornington Crescent, Flat 3, London NW1


Drawing Title:  
Ground Floor - Office: EXISTING Window Joinery Details -  
Sheet 1 of 3

Drawn by: AP & PB  
Checked by: OB  
Presentation Scale: as shown @ A1

Date: 19-03-2019  
Drawing No: WPI P066 NI -18,19 MC 3-EX-GF-J-02  
Revision: 1.0


Internal Room Elevation with Secondary Glazing Installed

Scale: 1:10

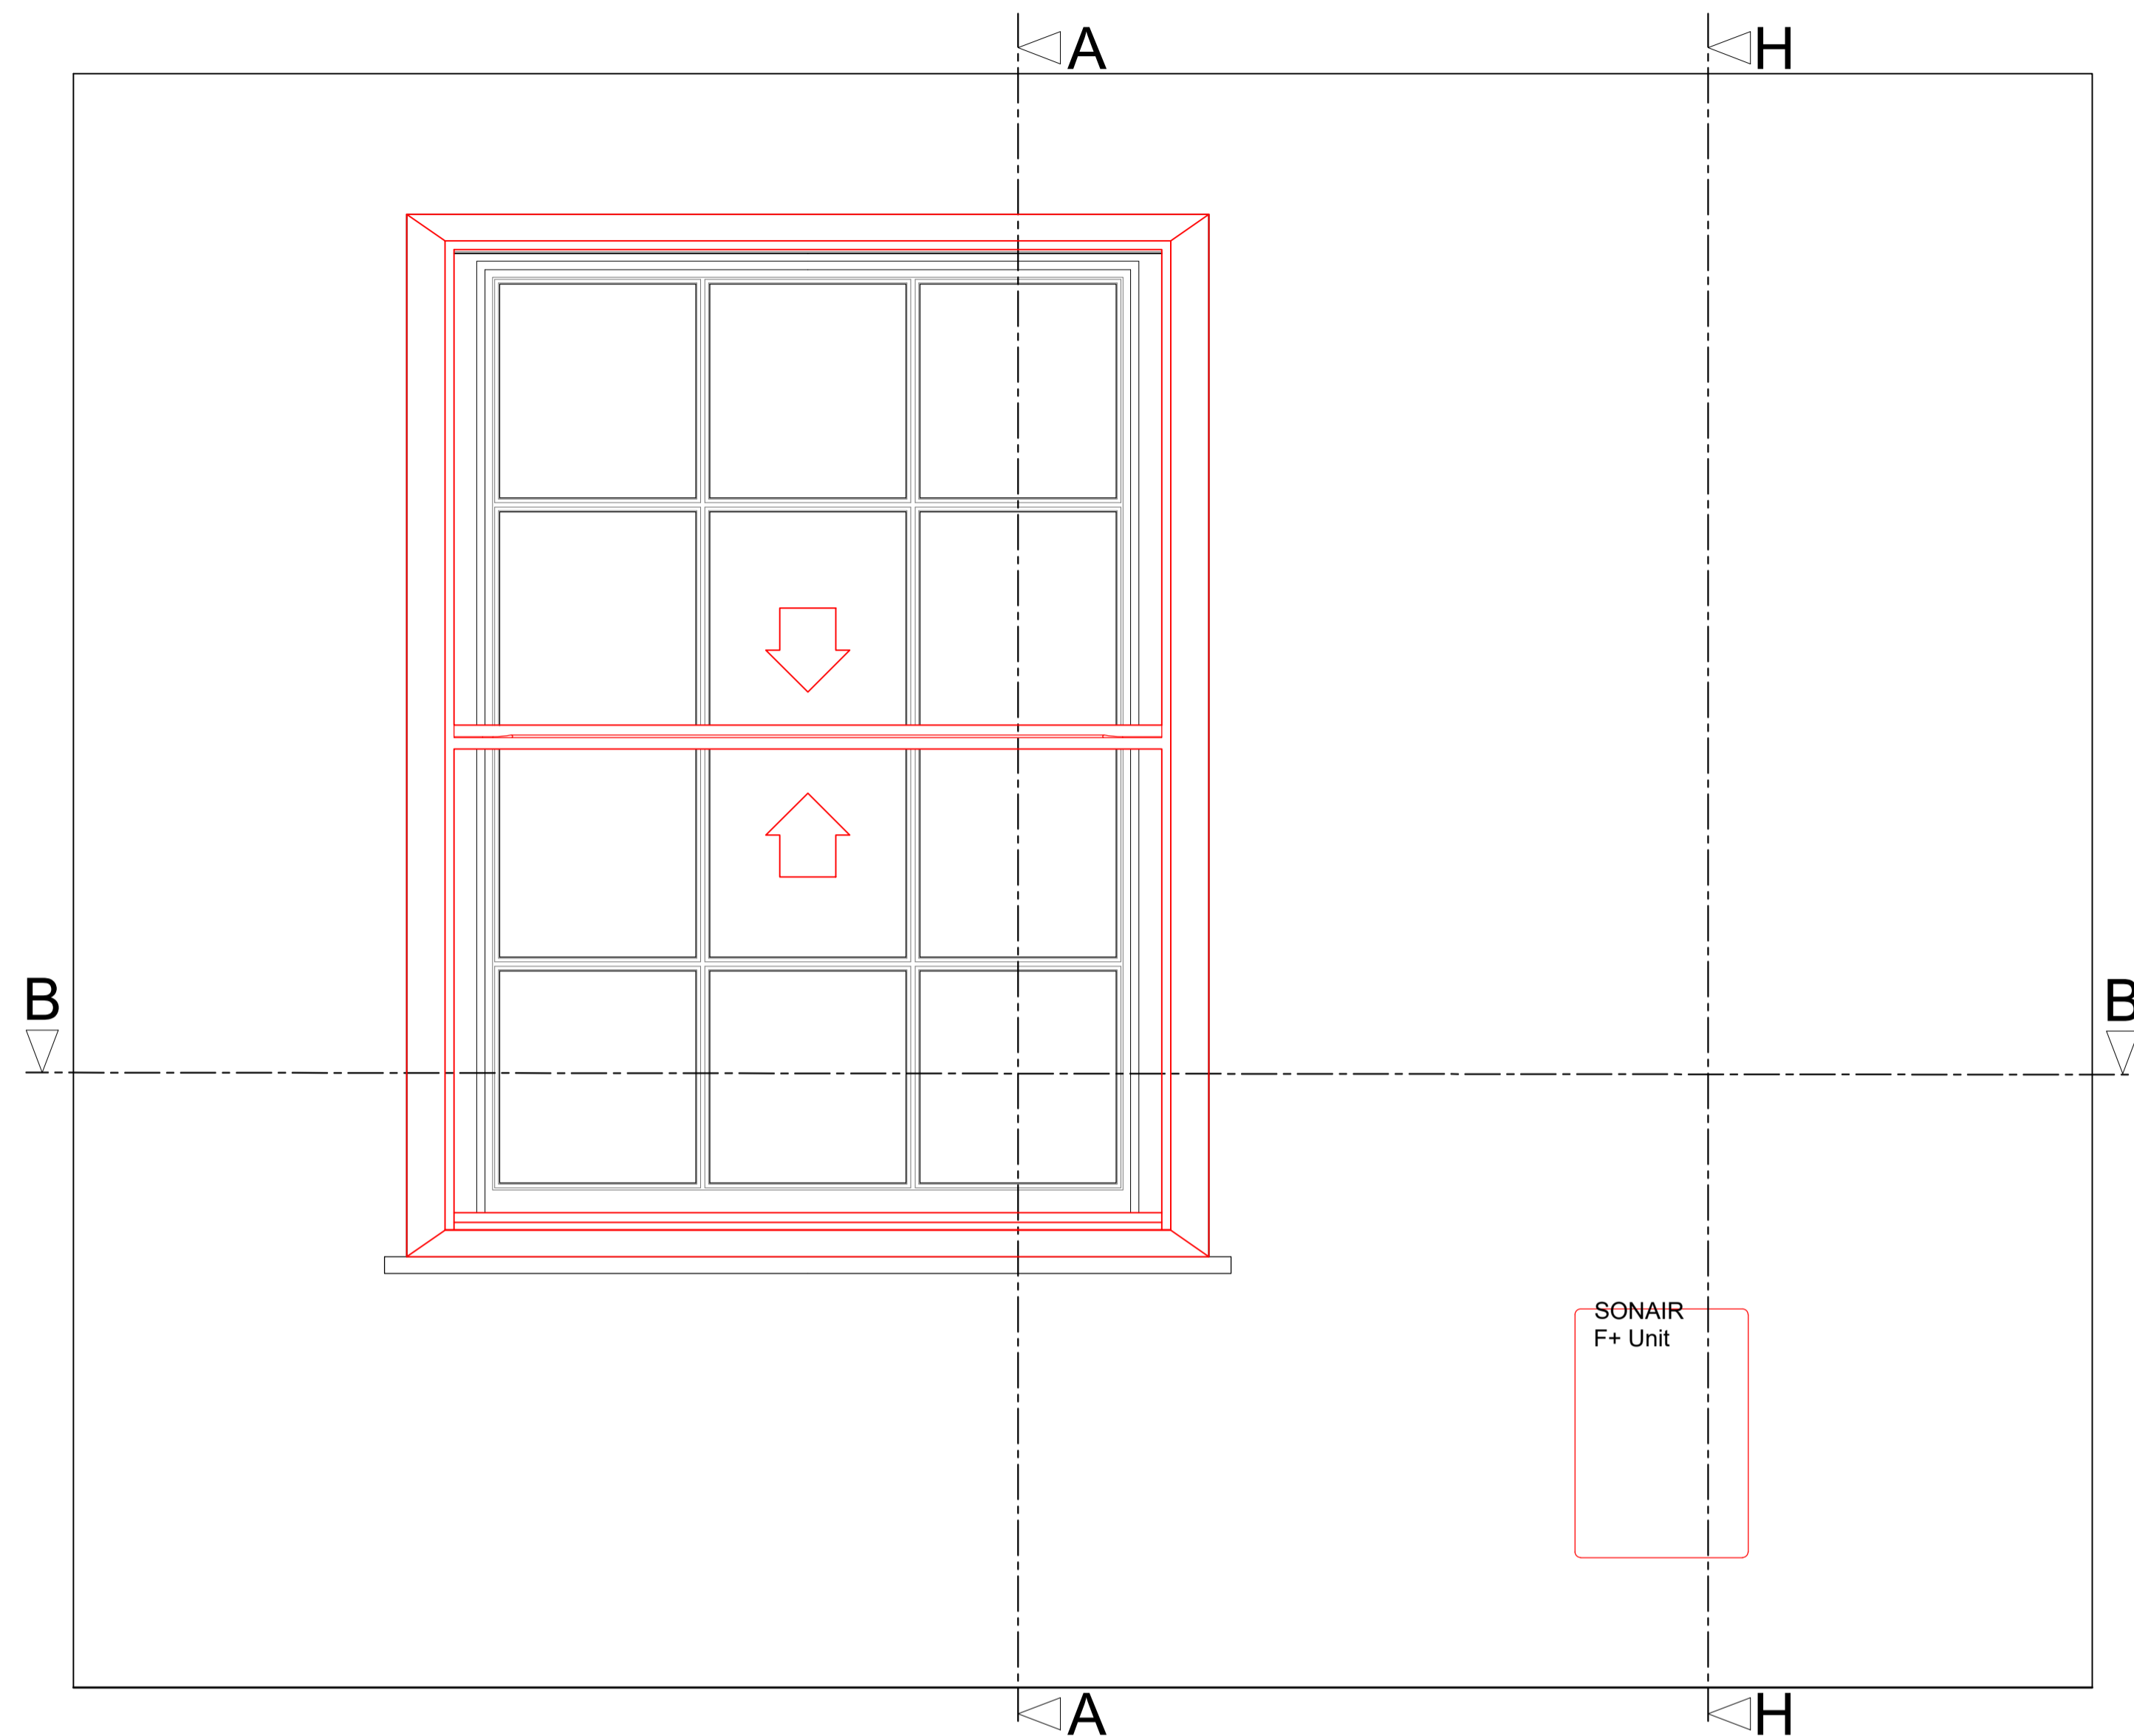


Section A-A through External Wall with Secondary Glazing Installed

Scale: 1:10

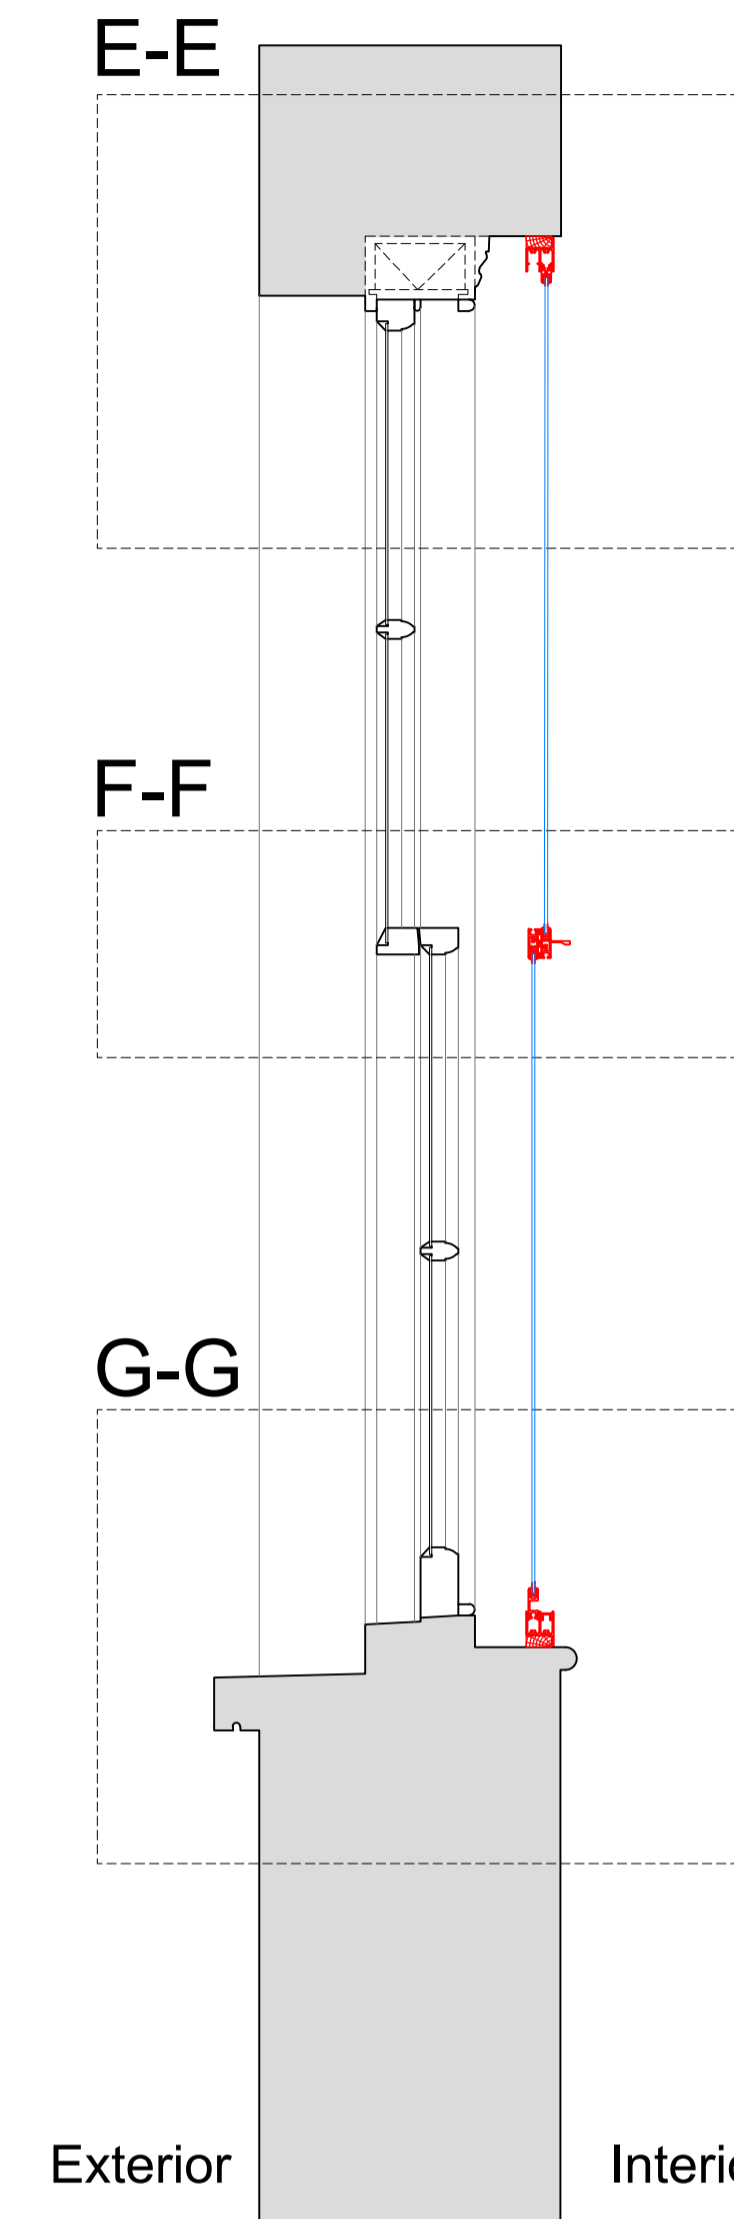


Section H-H through External Wall with Mechanical Ventilation Installed

Scale: 1:10

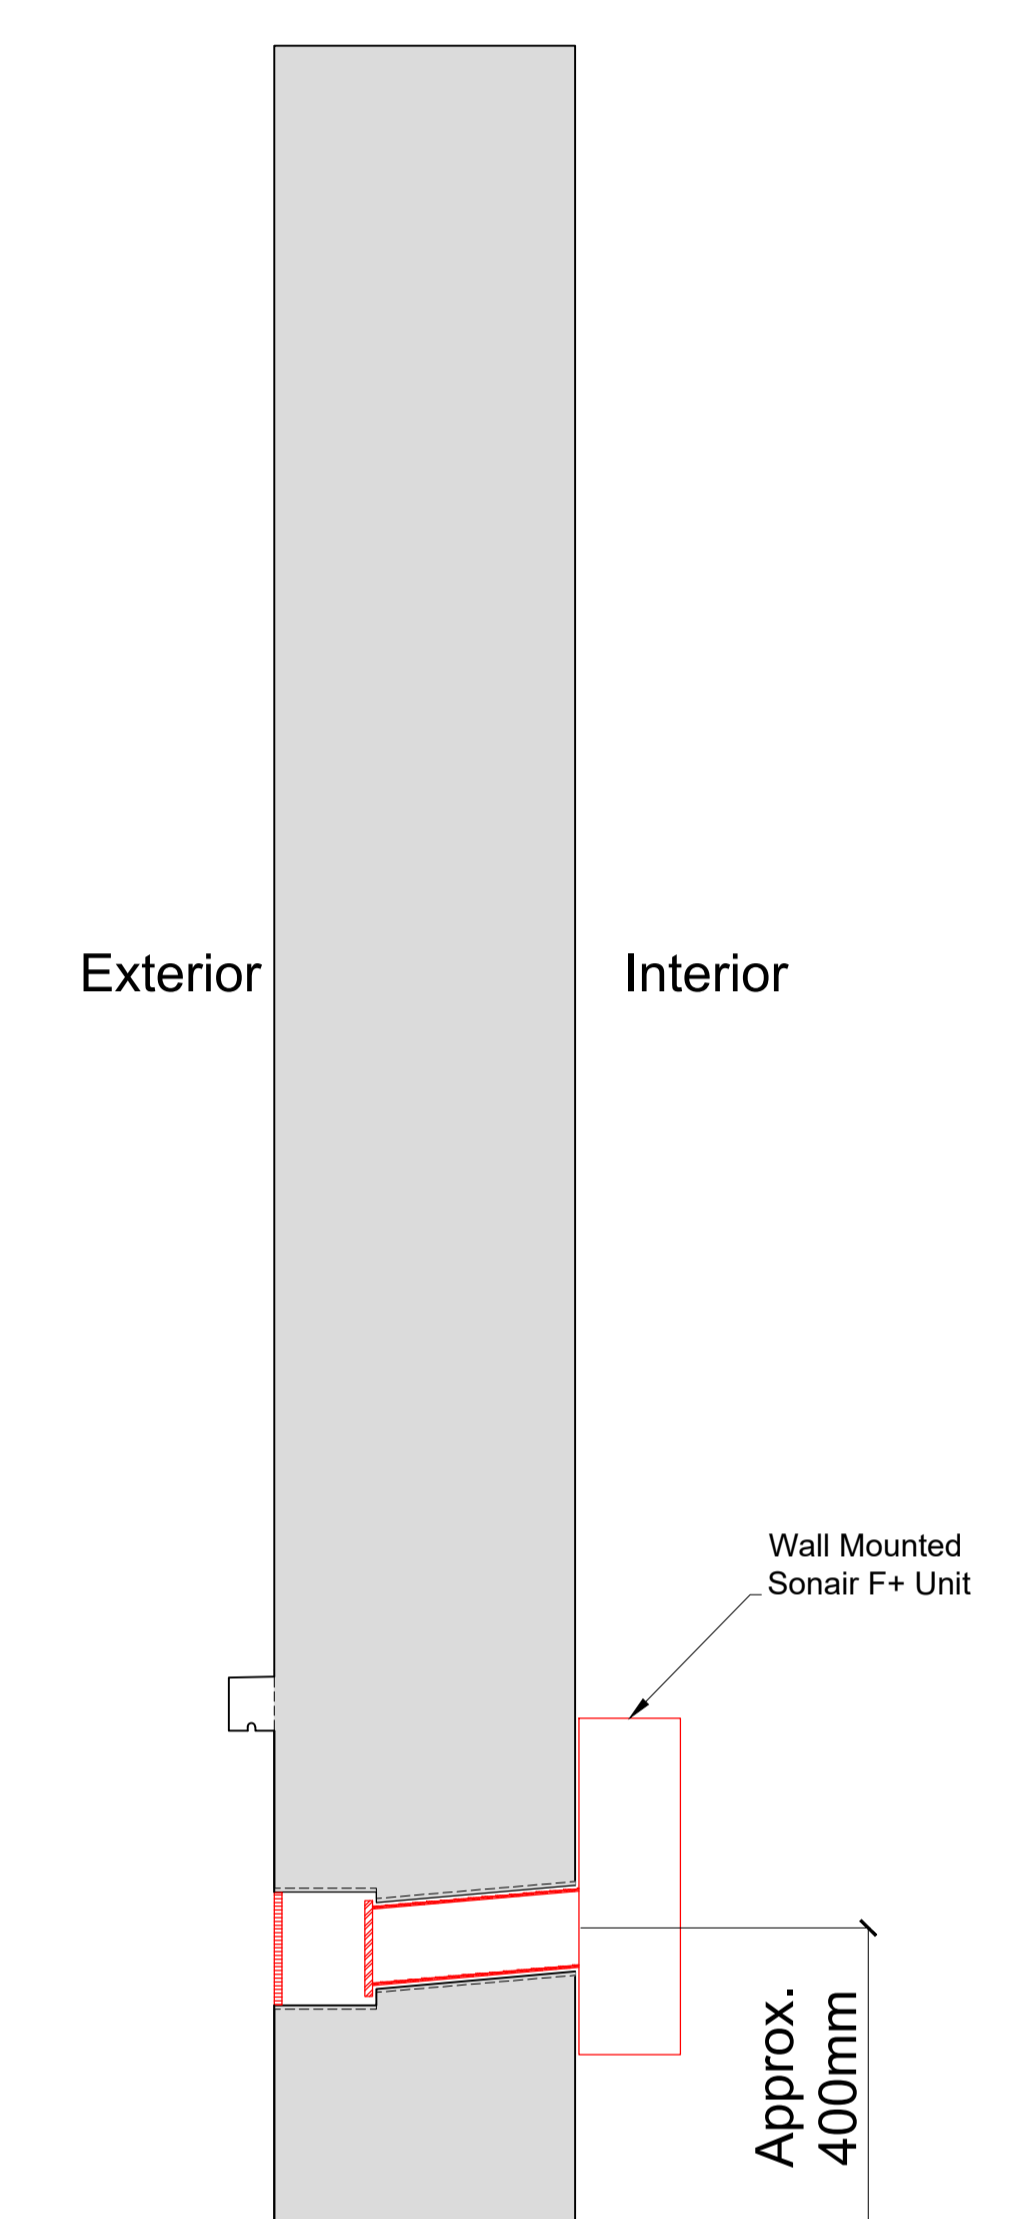

Plan Section B-B with Secondary Glazing Installed


Scale: 1:10

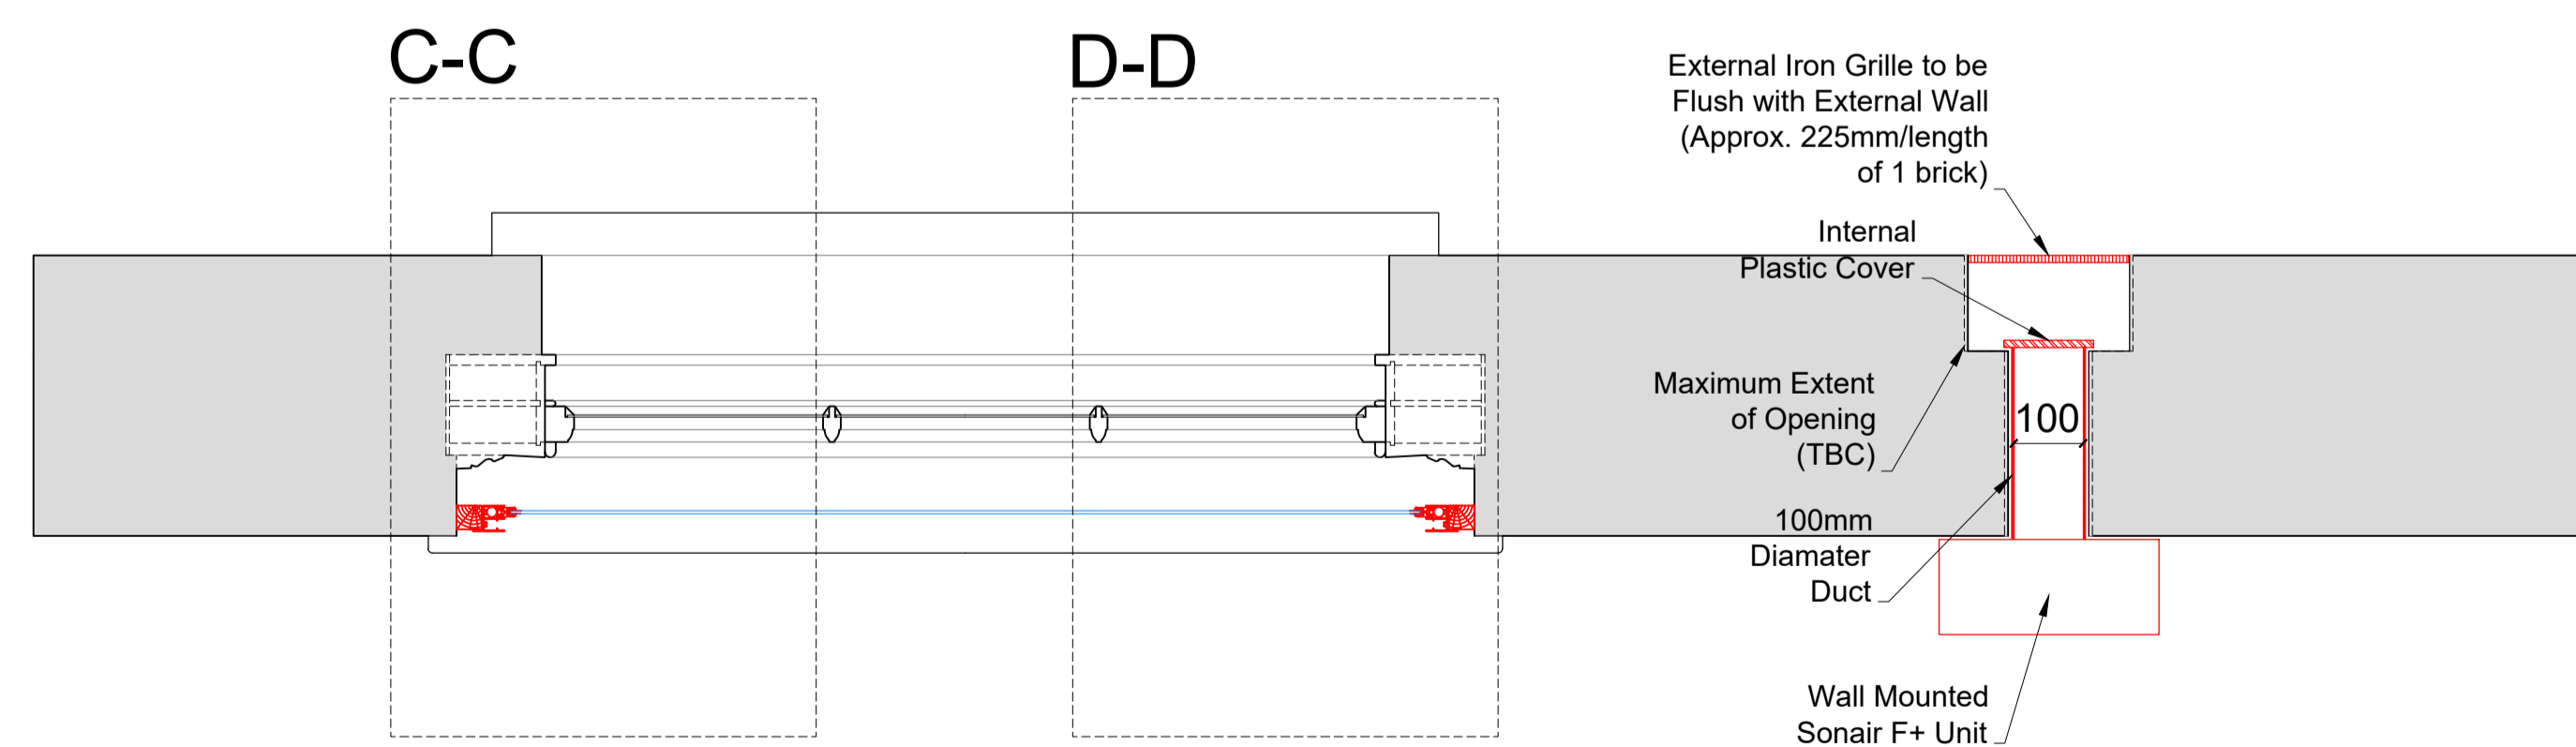

SECONDARY GLAZING SHOWN IN RED FOR VISUAL CLARITY ONLY

Detail of Sonair Unit

Scale: 1:5

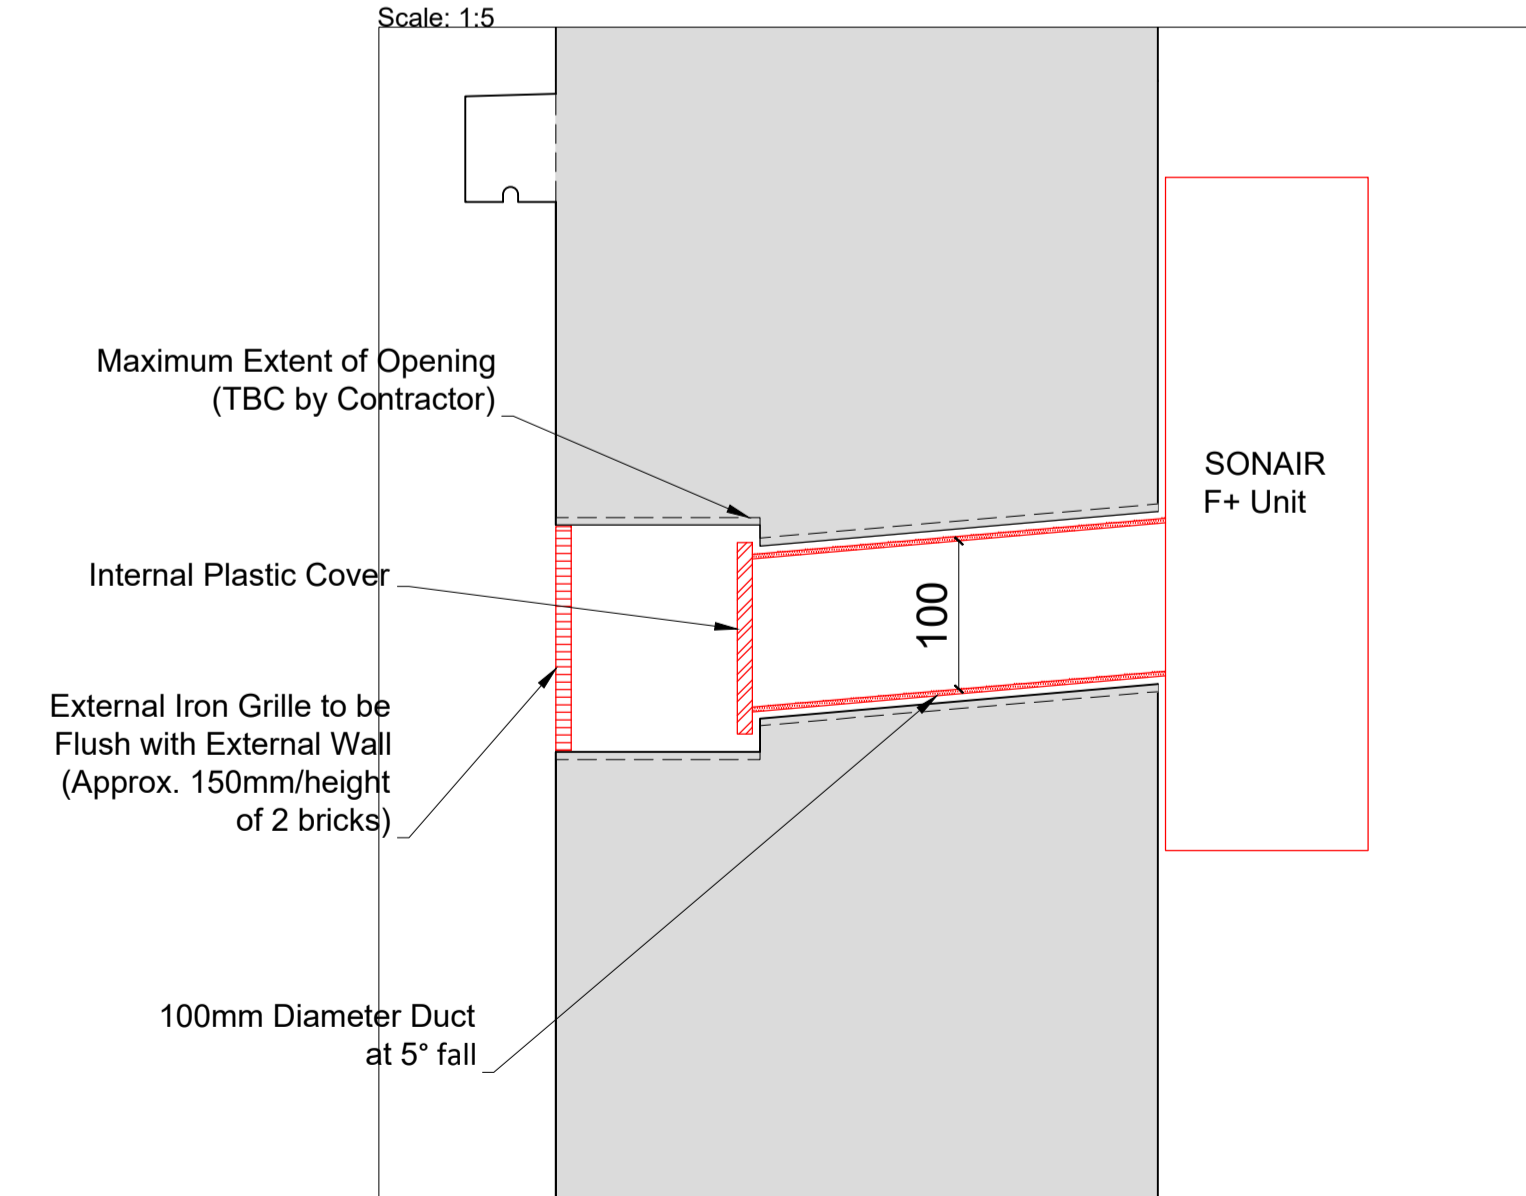

Revision	Date	Assessment
1.0	25-01-2020	Issued for listed building consent application

Do not reproduce this drawing without written permission  
All dimensions are in millimetres unless stated otherwise

**HS2**

High Speed (HS2) Limited  
1st-3rd Floor  
The Podium  
1 Eversholt Street  
London NW1 2DN

**COSTAIN SKANSKA**

Costain Skanska Joint Venture  
9th Floor  
The Tower  
1 Eversholt Street  
London NW1 2DN

Site Address:  
38 Mornington Crescent, London NW1


Drawing Title:  
Ground Floor - Office: PROPOSED Secondary Glazing Details -  
Sheet 2 of 3

Drawn by: AP & PB  
Checked by: OB  
Presentation Scale: as shown @ A1


Date: 19-03-2019  
Drawing No: WPI P066 NI -18,19 MC 3-PR-GF-J-02.11.0  
Revision:

Drawing Not For Construction


Section C-C  
Scale: 1:5 on A1

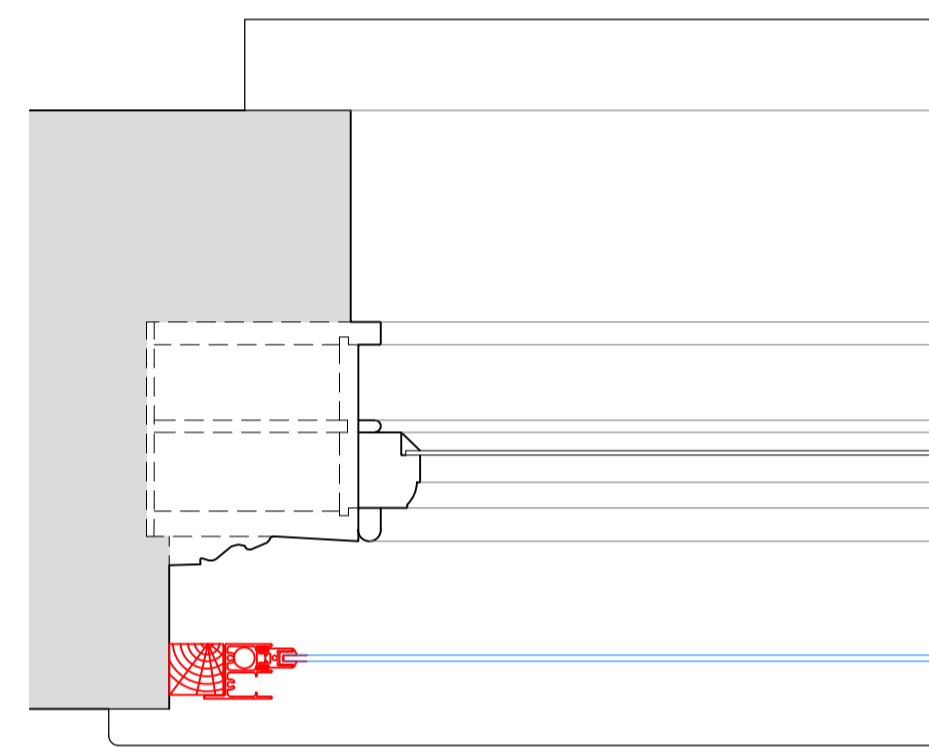


Section D-D  
Scale: 1:5 on A1

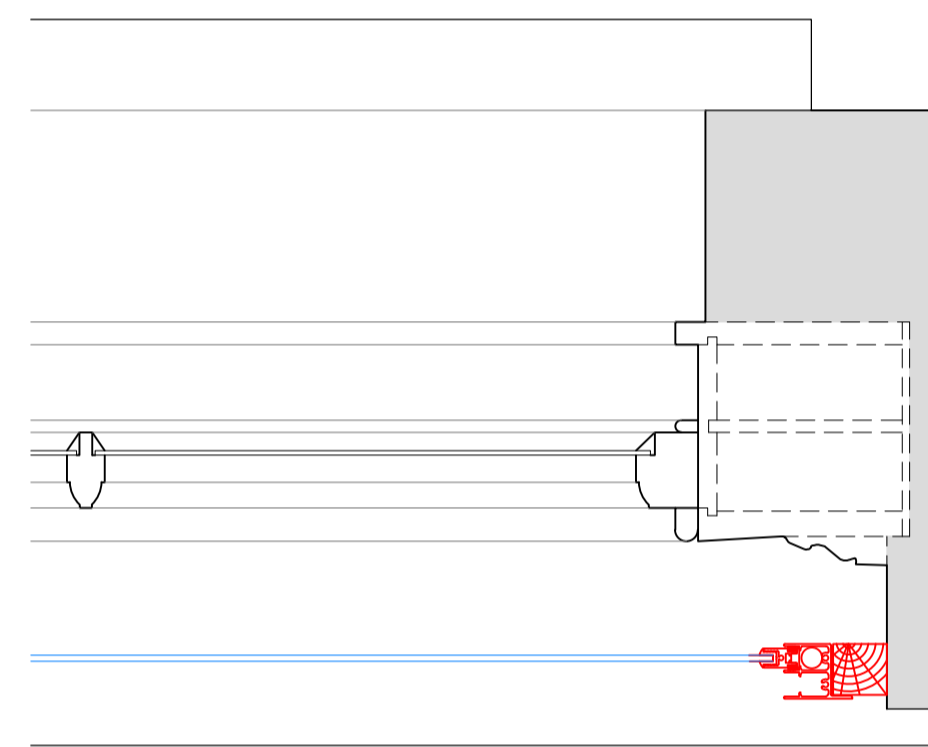


Section E-E  
Scale: 1:5 on A1

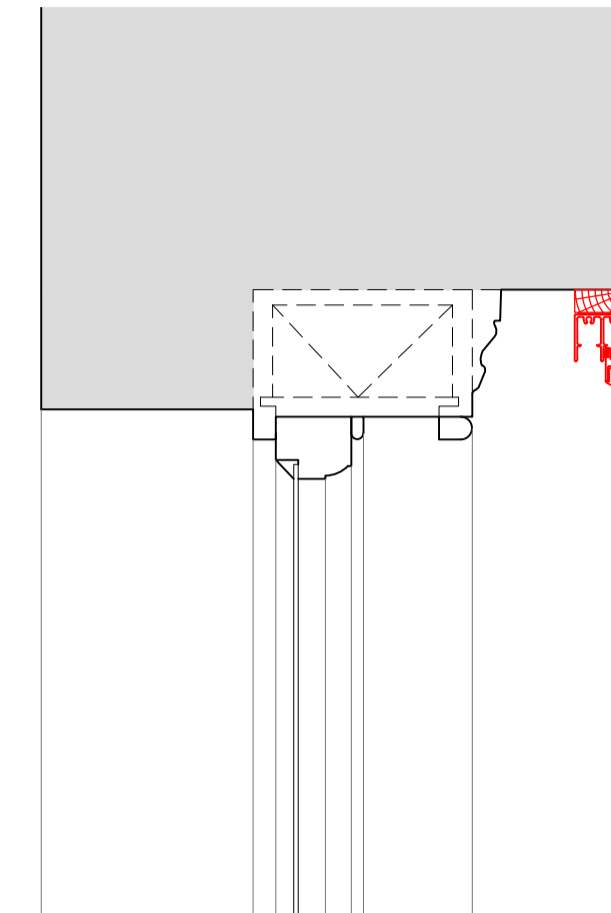

Section F-F  
Scale: 1:5 on A1

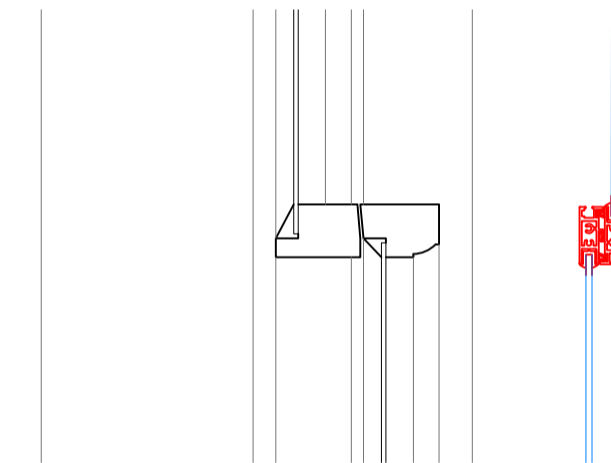

Section G-G  
Scale: 1:5 on A1

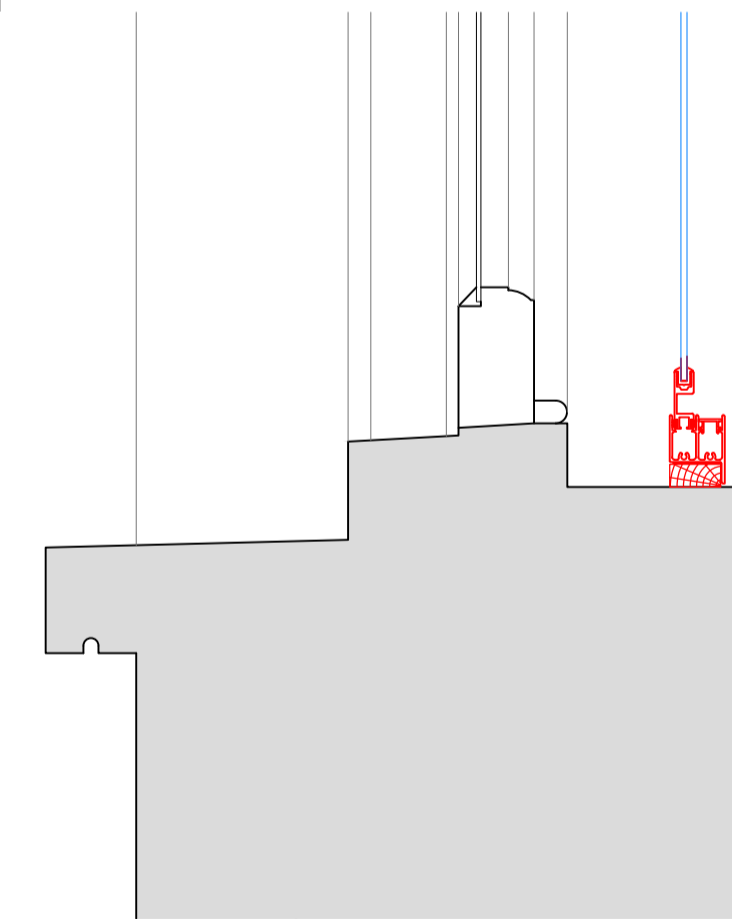

SECONDARY GLAZING SHOWN IN RED FOR VISUAL CLARITY ONLY

Revision	Date	Assessment
1.0	25-01-2020	Issued for listed building consent application

Do not reproduce this drawing without written permission  
All dimensions are in millimetres unless stated otherwise

Drawing Not For Construction

**HS2**

High Speed (HS2) Limited  
1st-3rd Floor  
The Podium  
1 Eversholt Street  
London NW1 2DN

**COSTAIN SKANSKA**

Costain Skanska Joint Venture  
9th Floor  
The Tower  
1 Eversholt Street  
London NW1 2DN


Site Address:  
18-19 Mornington Crescent, Flat 3, London NW1

Drawing Title:  
Ground Floor - Office: PROPOSED Secondary Glazing Details -  
Sheet 3 of 3


Drawn by: AP & PB      Checked by: OB      Presentation Scale: 1:5 @ A1

Date: 19-03-2019      Drawing No: WPI P066 NI -18,19 MC 3-PR-GF-J-02.21.0      Revision:


Internal Room Elevation  
Scale: 1:10

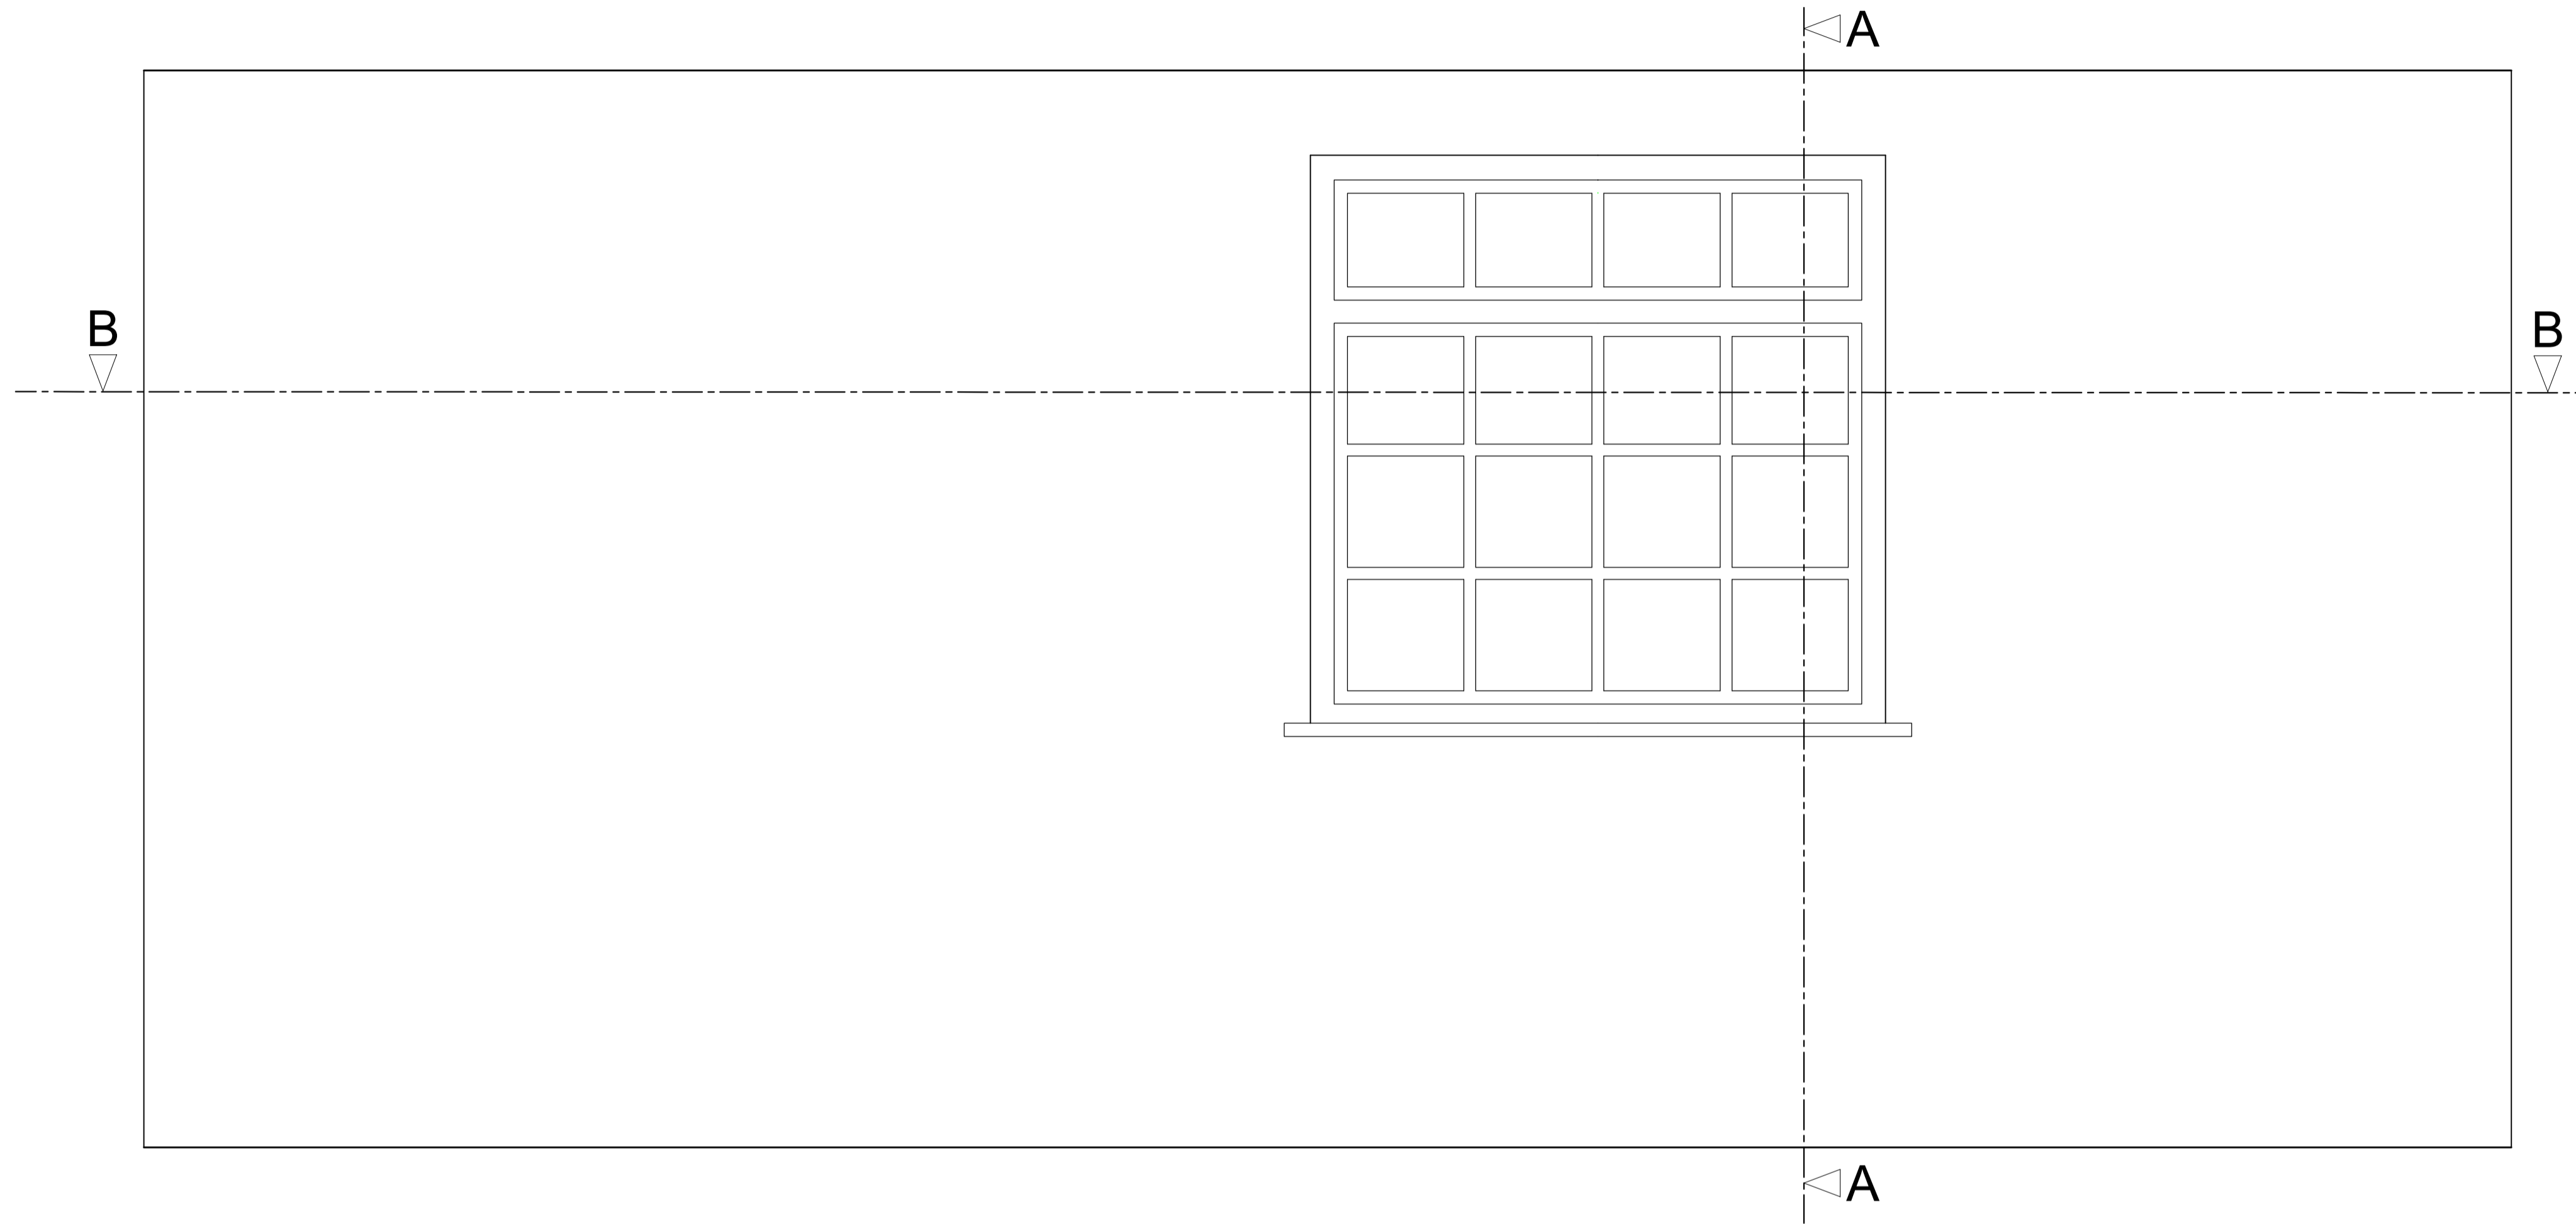

Section A-A through External Wall  
Scale: 1:10

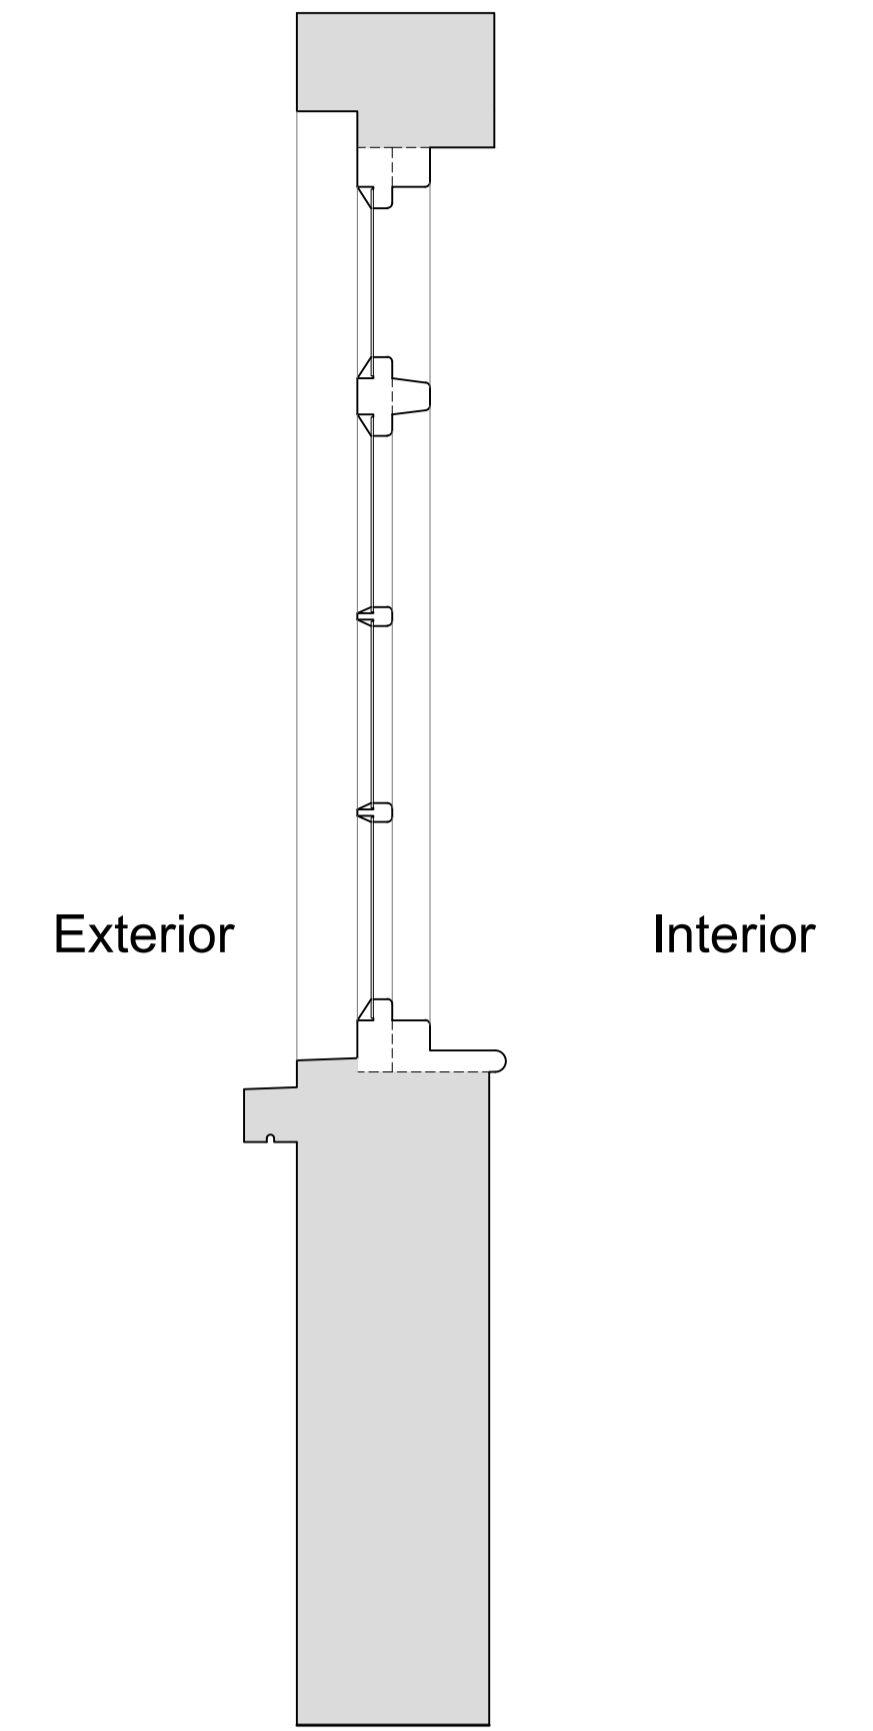

Plan Section B-B  
Scale: 1:10

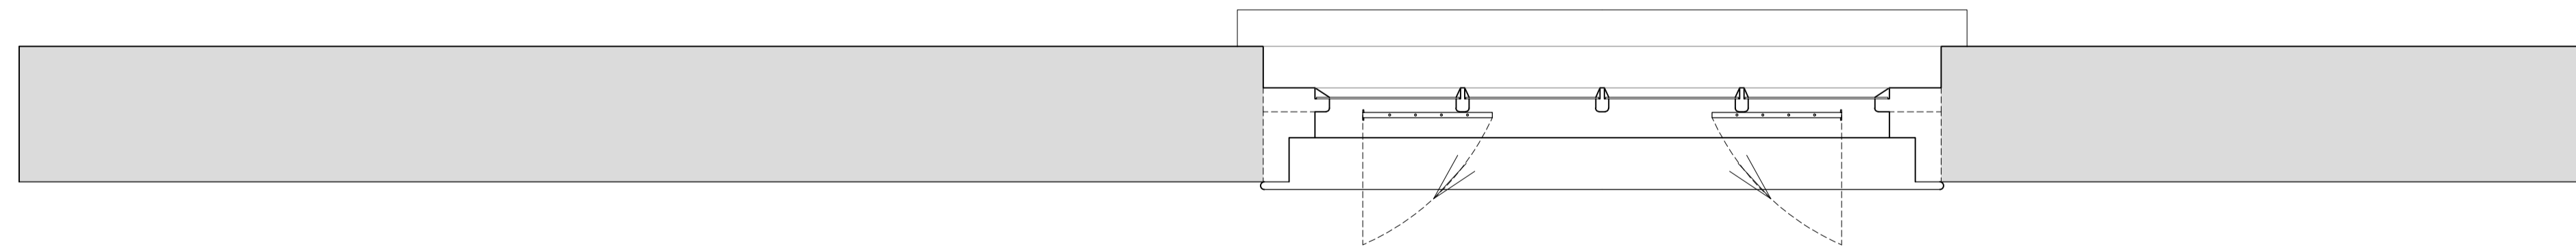

Revision	Date	Assessment
1.0	25-01-2020	Issued for listed building consent application

Do not reproduce this drawing without written permission  
All dimensions are in millimetres unless stated otherwise

Drawing Not For Construction

**HS2**

High Speed (HS2) Limited  
1st-3rd Floor  
The Podium  
1 Eversholt Street  
London NW1 2DN

**COSTAIN SKANSKA**

Costain Skanska Joint Venture  
9th Floor  
The Tower  
1 Eversholt Street  
London NW1 2DN


Site Address:  
18-19 Mornington Crescent, Flat 3, London NW1

Drawing Title:  
Ground Floor - Master Bedroom: EXISTING Window Joinery Details -  
Sheet 1 of 3


Drawn by: AP & PB  
Checked by: OB  
Presentation Scale: as shown @ A1

Date: 19-03-2019  
Drawing No: WPI P066 NI -18,19 MC 3-EX-GF-J-03  
Revision: 1.0


Internal Room Elevation with Secondary Glazing Installed  
Scale: 1:10

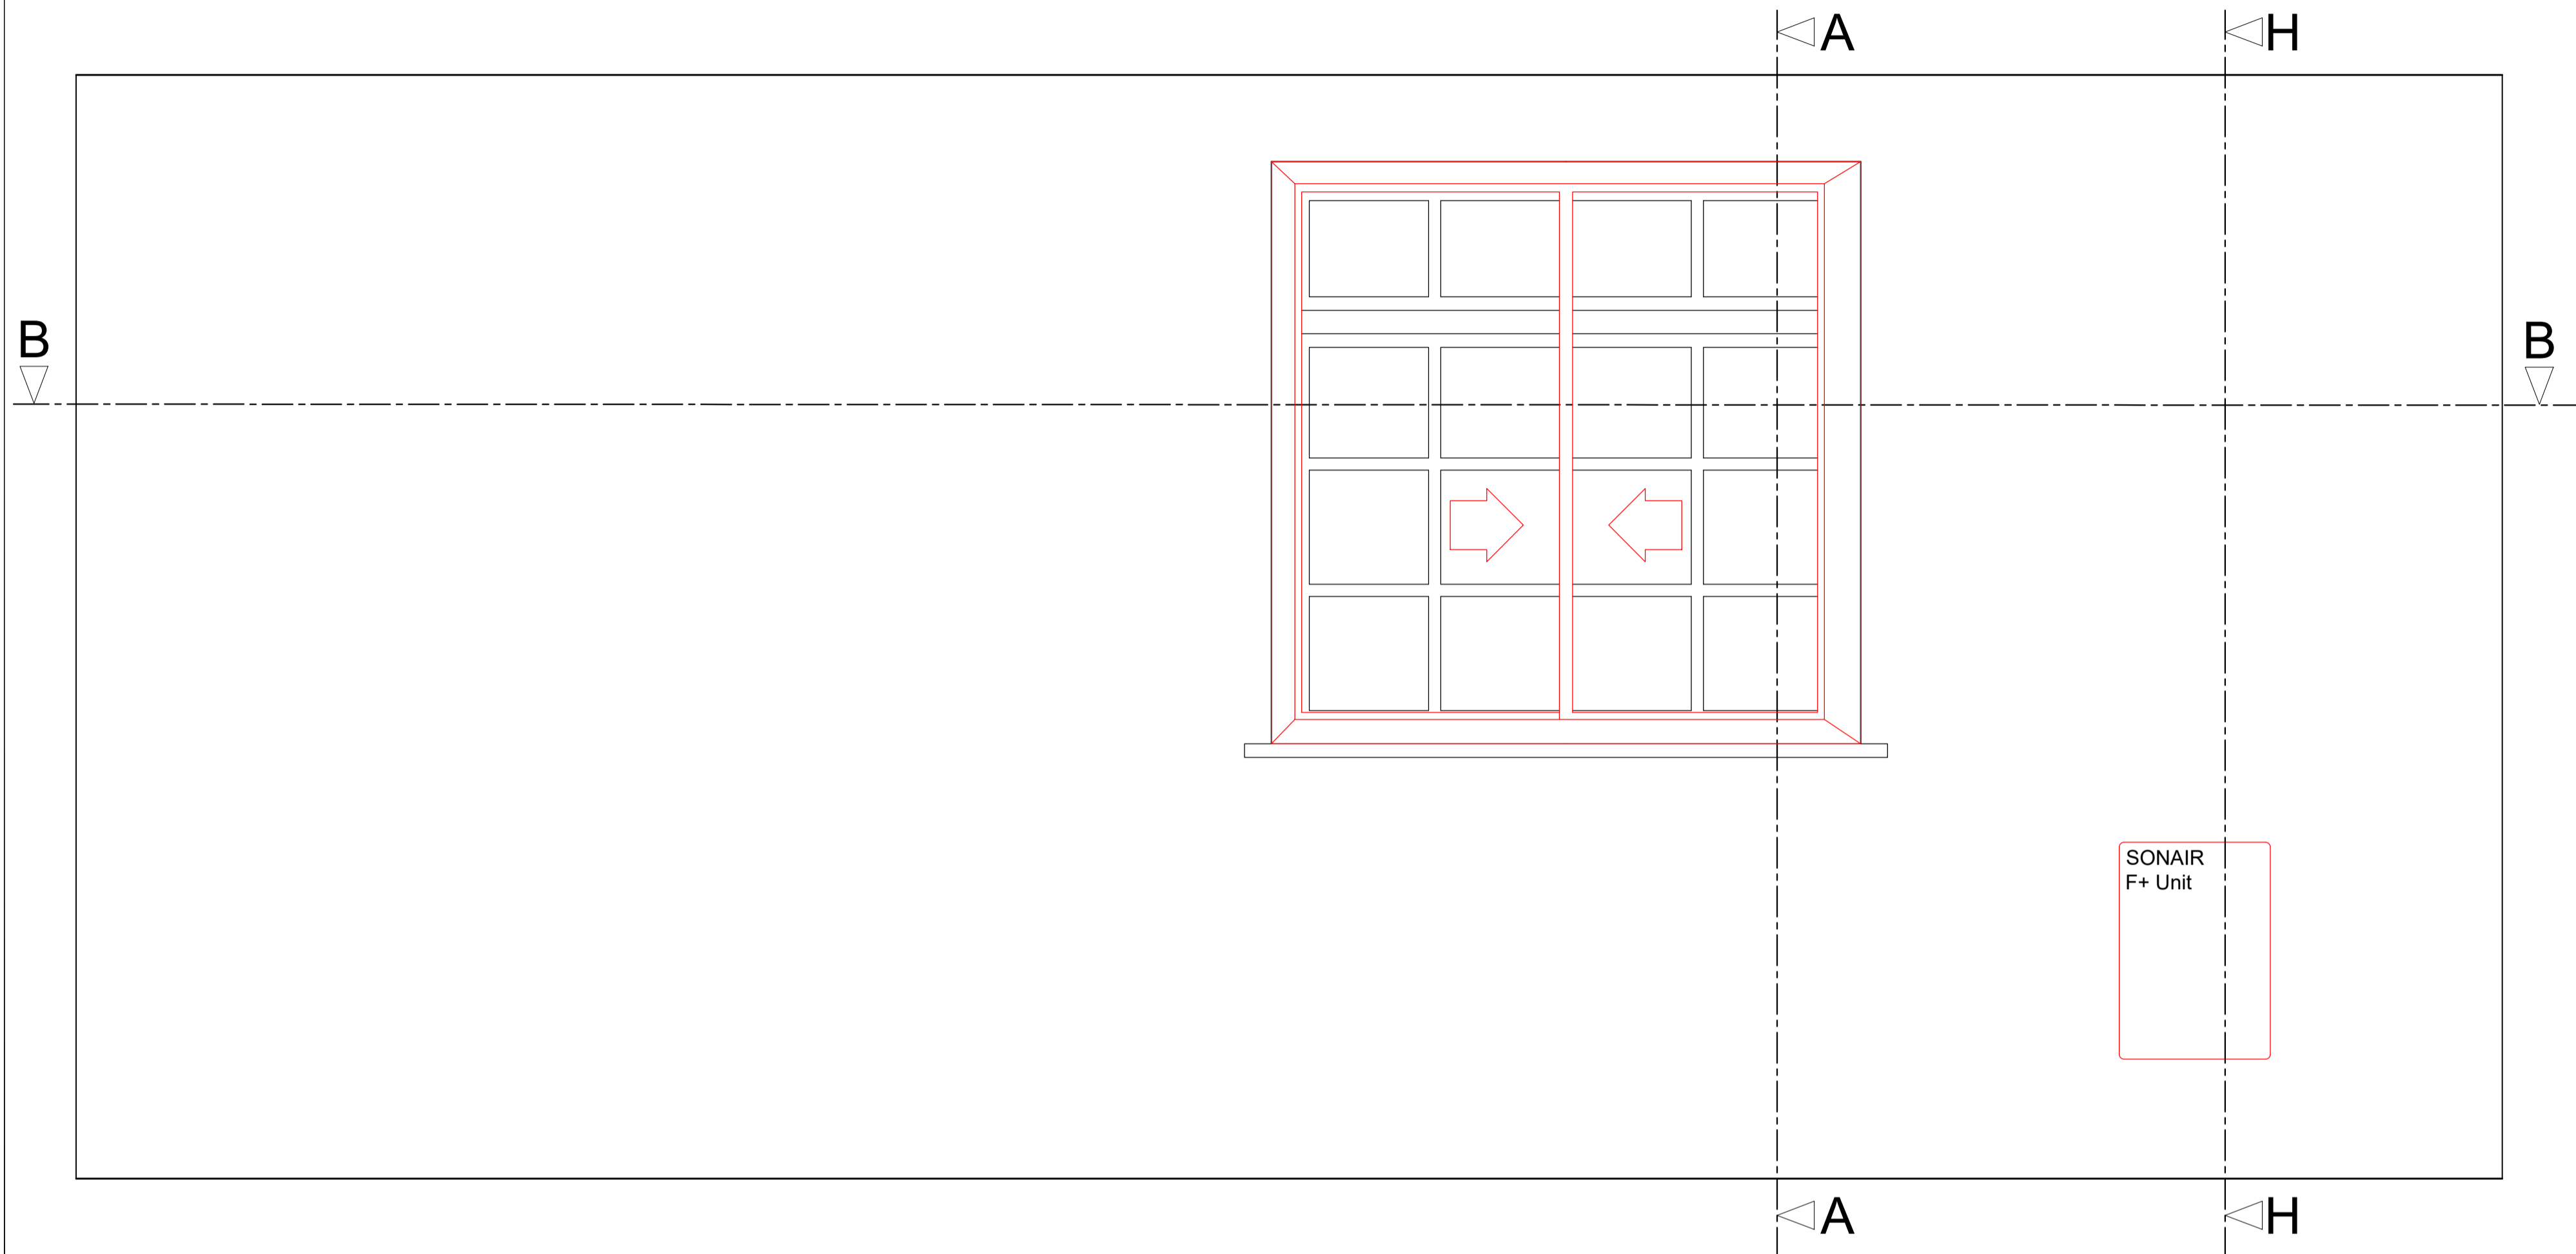


Section A-A through External Wall with Secondary Glazing Installed  
Scale: 1:10

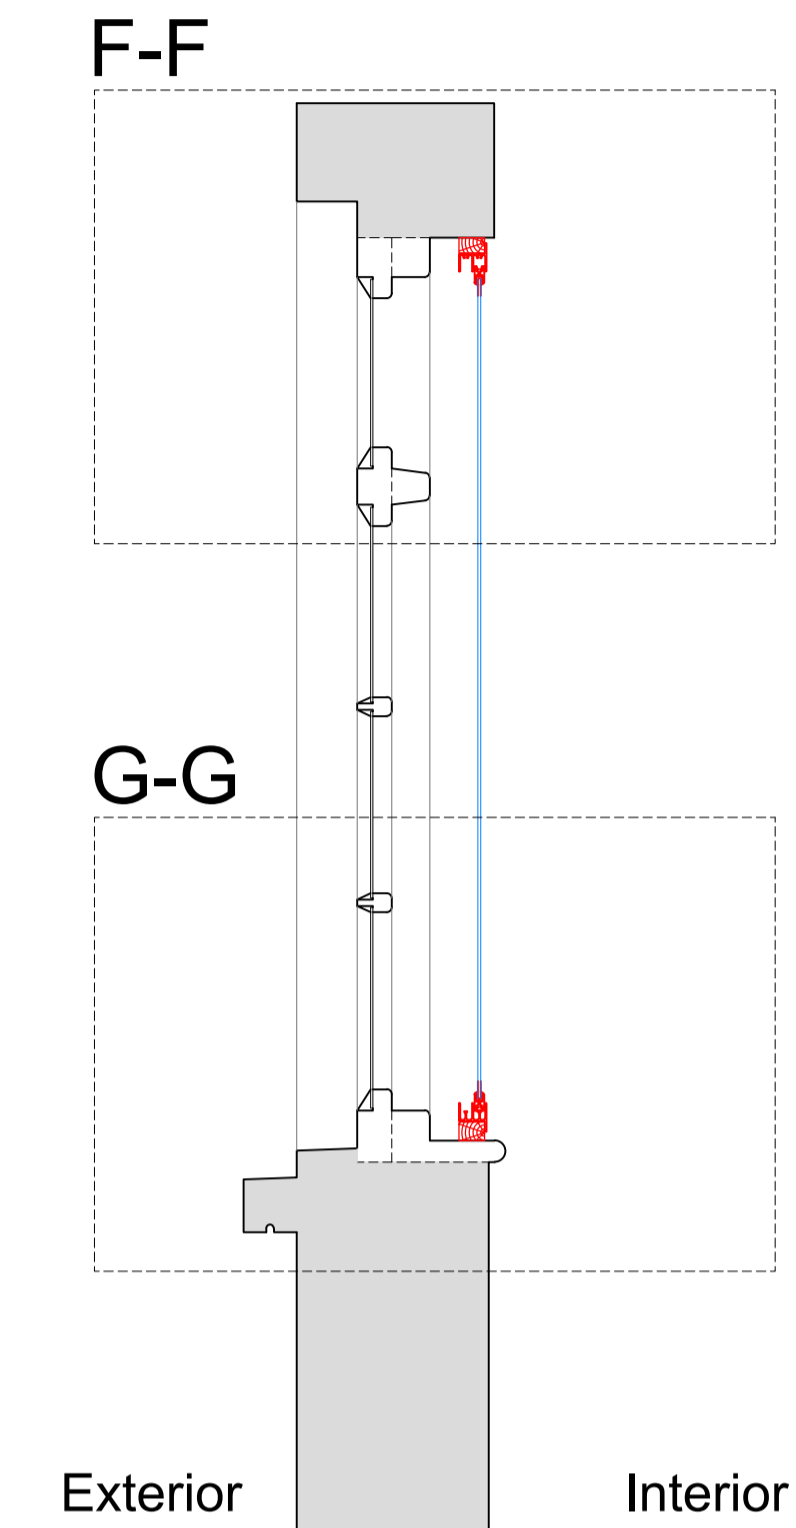


Section H-H through External Wall with Mechanical Ventilation Installed  
Scale: 1:10

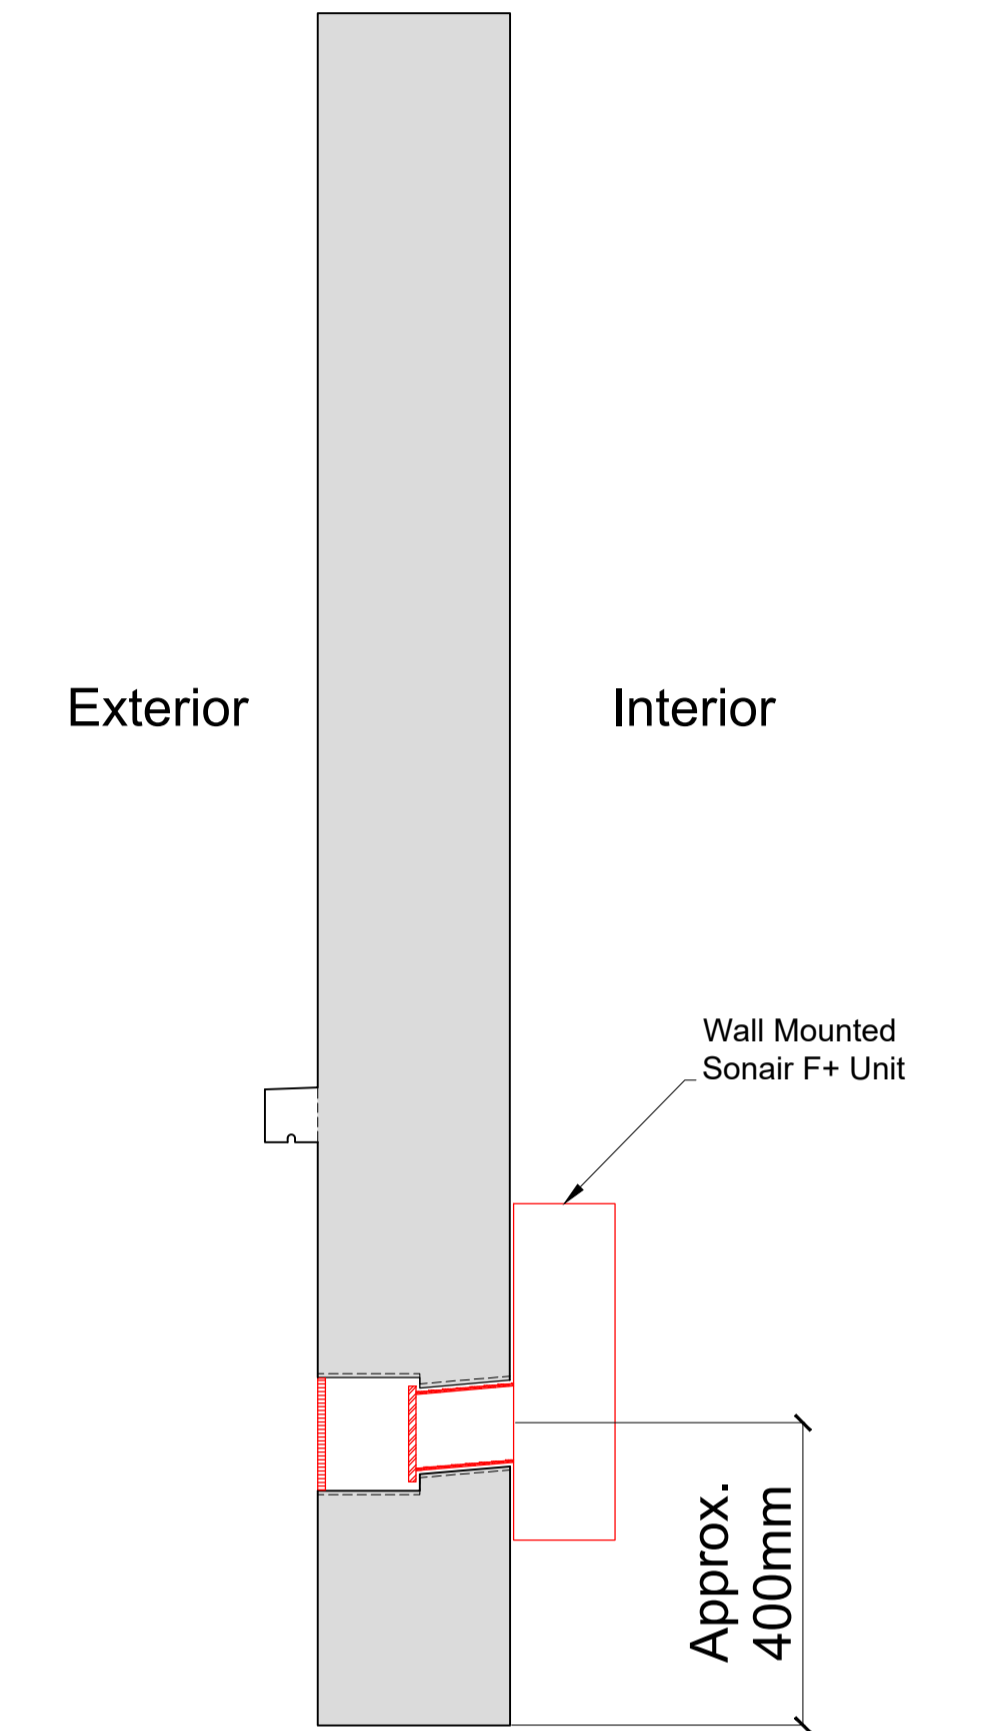

Plan Section B-B with Secondary Glazing Installed  
Scale: 1:10

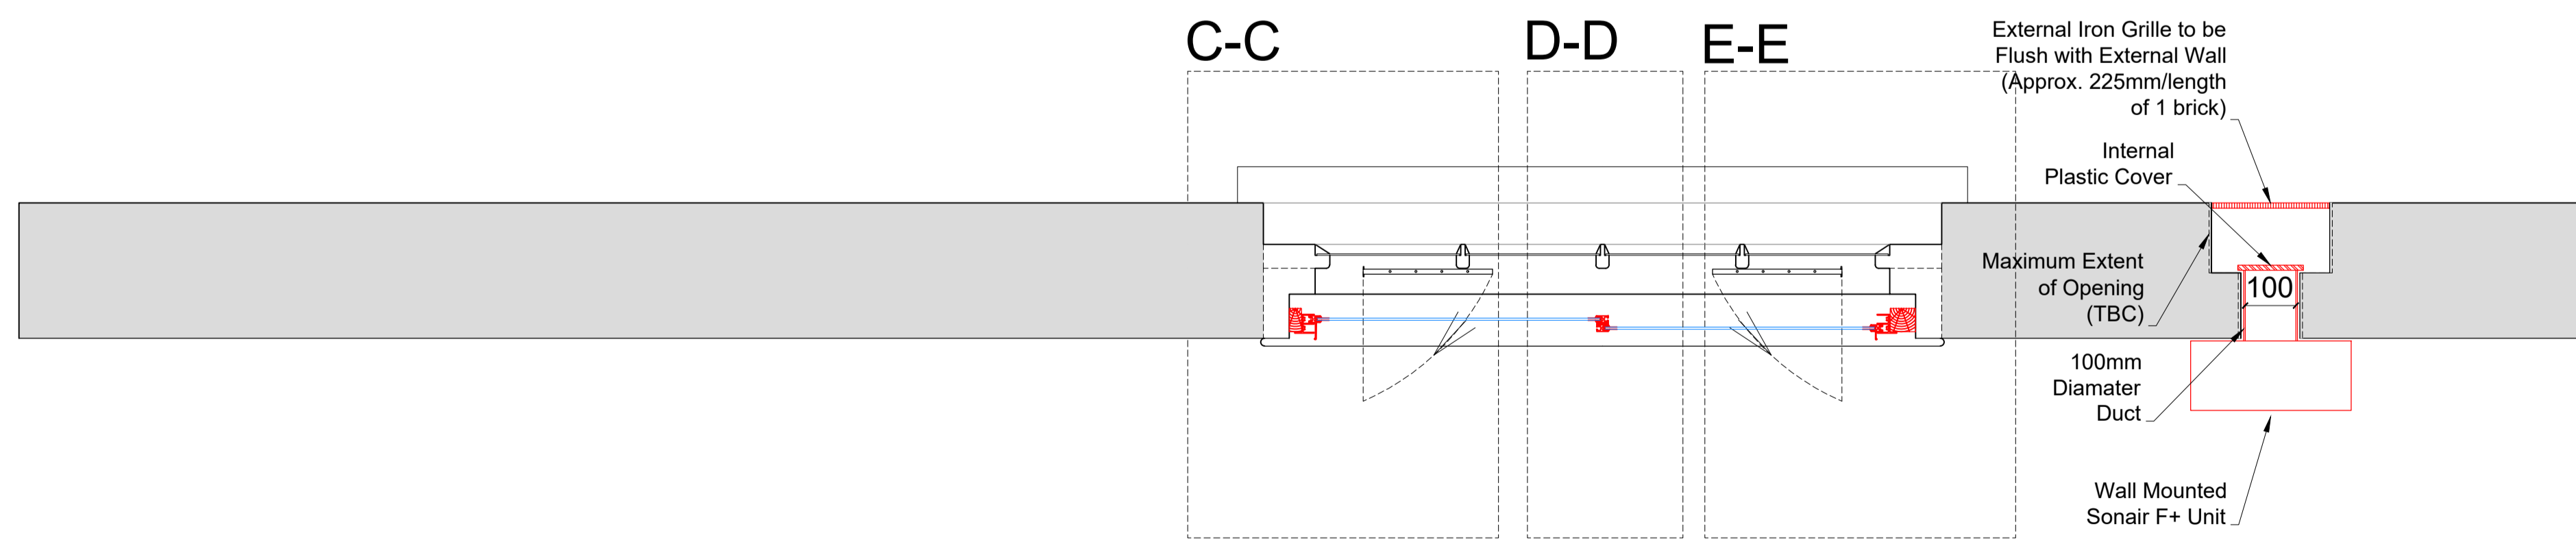

Detail of Sonair Unit  
Scale: 1:5

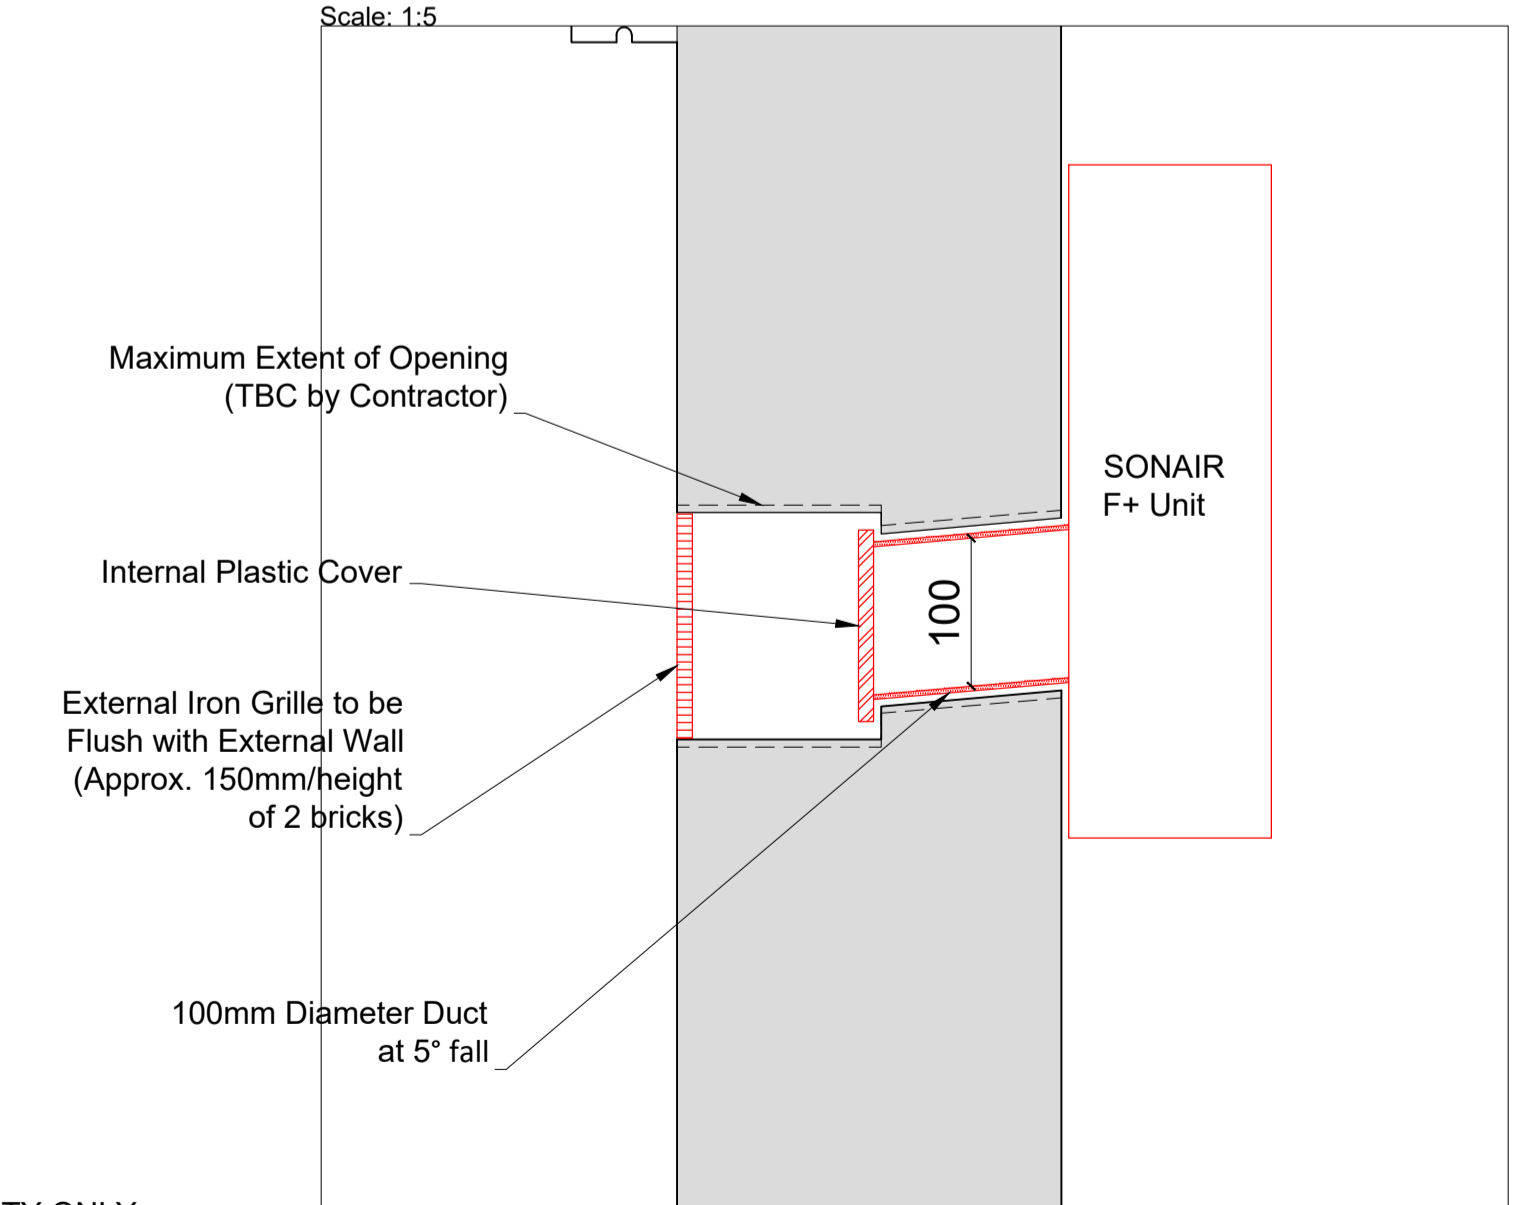

SECONDARY GLAZING SHOWN IN RED FOR VISUAL CLARITY ONLY

Revision	Date	Amendment
1.0	25-01-2020	Issued for listed building consent application

Do not reproduce this drawing without written permission  
All dimensions are in millimetres unless stated otherwise

**HS2**

High Speed (HS2) Limited  
1st-3rd Floor  
The Podium  
1 Eversholt Street  
London NW1 2DN

**COSTAIN SKANSKA**

Costain Skanska Joint Venture  
9th Floor  
The Tower  
1 Eversholt Street  
London NW1 2DN

Site Address:  
18-19 Mornington Crescent, Flat 3, London NW1

Drawing Title:  
Ground Floor - Master Bedroom: PROPOSED Secondary Glazing Details - Sheet 2 of 3


Drawn by: AP & PB  
Checked by: AP & PB  
OB  
Presentation Scale: as shown @ A1

Date: 19-03-2019  
Drawing No: WPI P066 NI -18,19 MC 3-PR-GF-J-03.11.0  
Revision:


Drawing Not For Construction




Section C-C  
Scale: 1:5 on A1

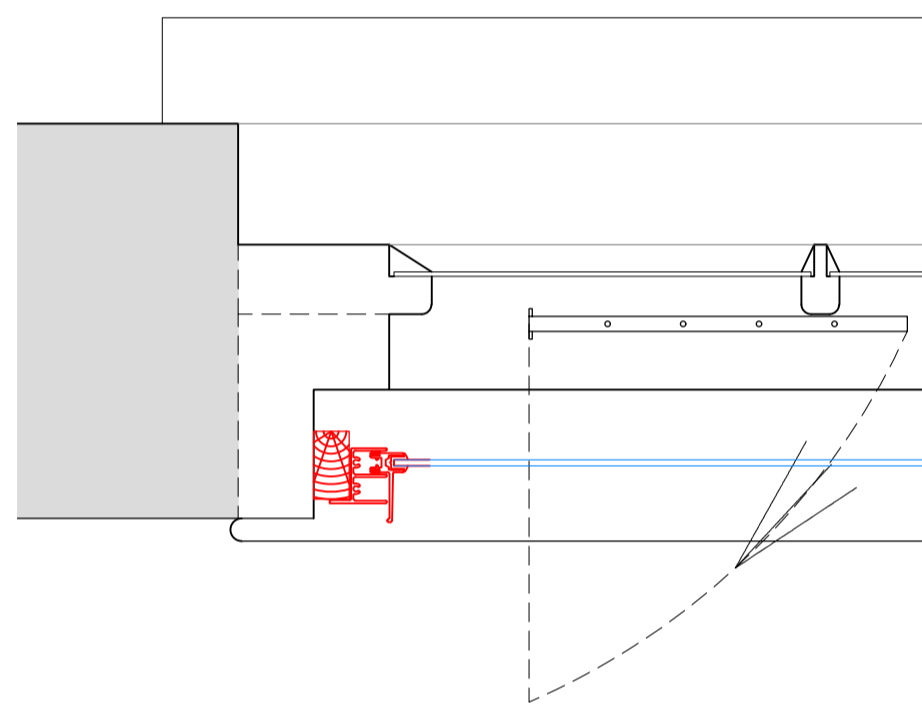


Section D-D  
Scale: 1:5 on A1

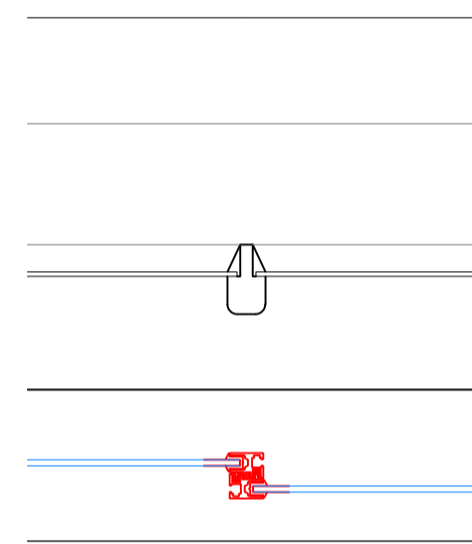


Section E-E  
Scale: 1:5 on A1

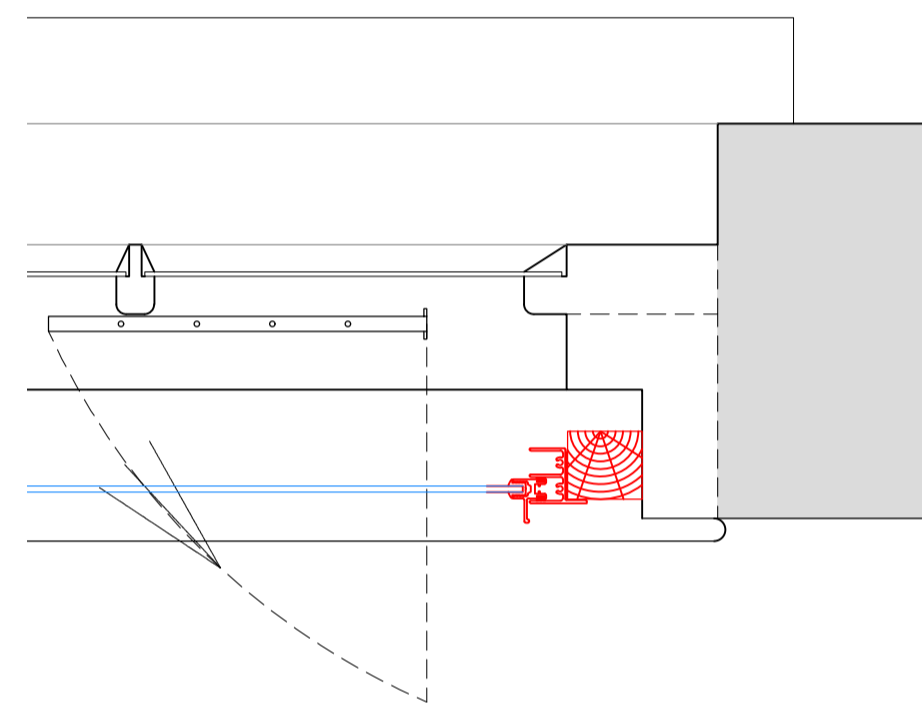

Section F-F  
Scale: 1:5 on A1

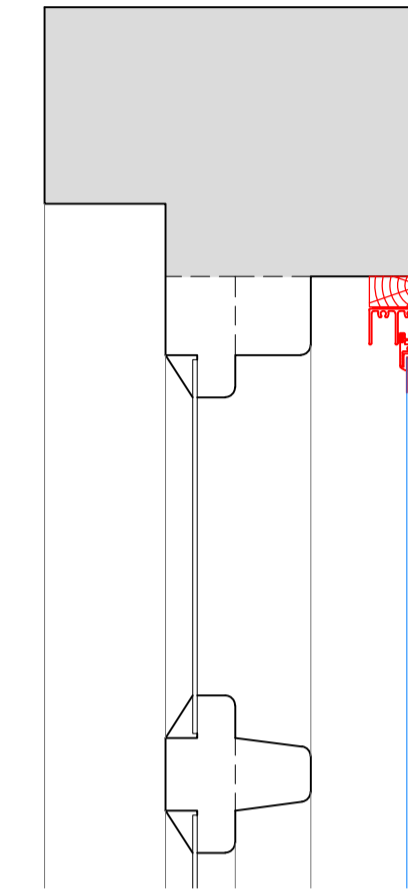

Section G-G  
Scale: 1:5 on A1

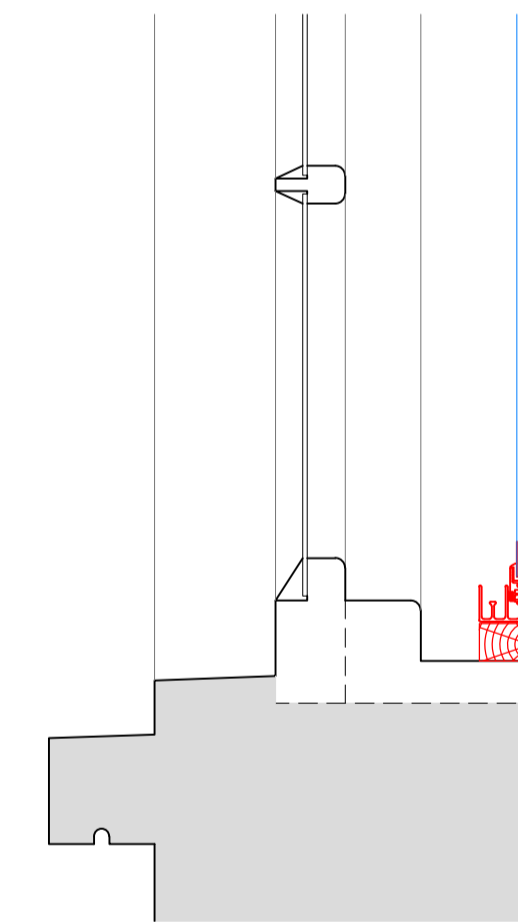

SECONDARY GLAZING SHOWN IN RED FOR VISUAL CLARITY ONLY

Revision	Date	Assessment
1.0	25-01-2020	Issued for listed building consent application

Do not reproduce this drawing without written permission  
All dimensions are in millimetres unless stated otherwise

Drawing Not For Construction

**HS2**

High Speed (HS2) Limited  
1st-3rd Floor  
The Podium  
1 Eversholt Street  
London NW1 2DN

**COSTAIN SKANSKA**

Costain Skanska Joint Venture  
9th Floor  
The Tower  
1 Eversholt Street  
London NW1 2DN

Site Address:  
18-19 Mornington Crescent, Flat 3, London NW1


Drawing Title:  
Ground Floor - Master Bedroom: PROPOSED Secondary Glazing Details - Sheet 3 of 3

Drawn by: AP & PB  
Checked by: OB  
Presentation Scale: 1:5 @ A1

Date: 19-03-2019  
Drawing No: WPI P066 NI -18,19 MC 3-PR-GF-J-03.21.0  
Revision:


Internal Room Elevation

Scale: 1:10

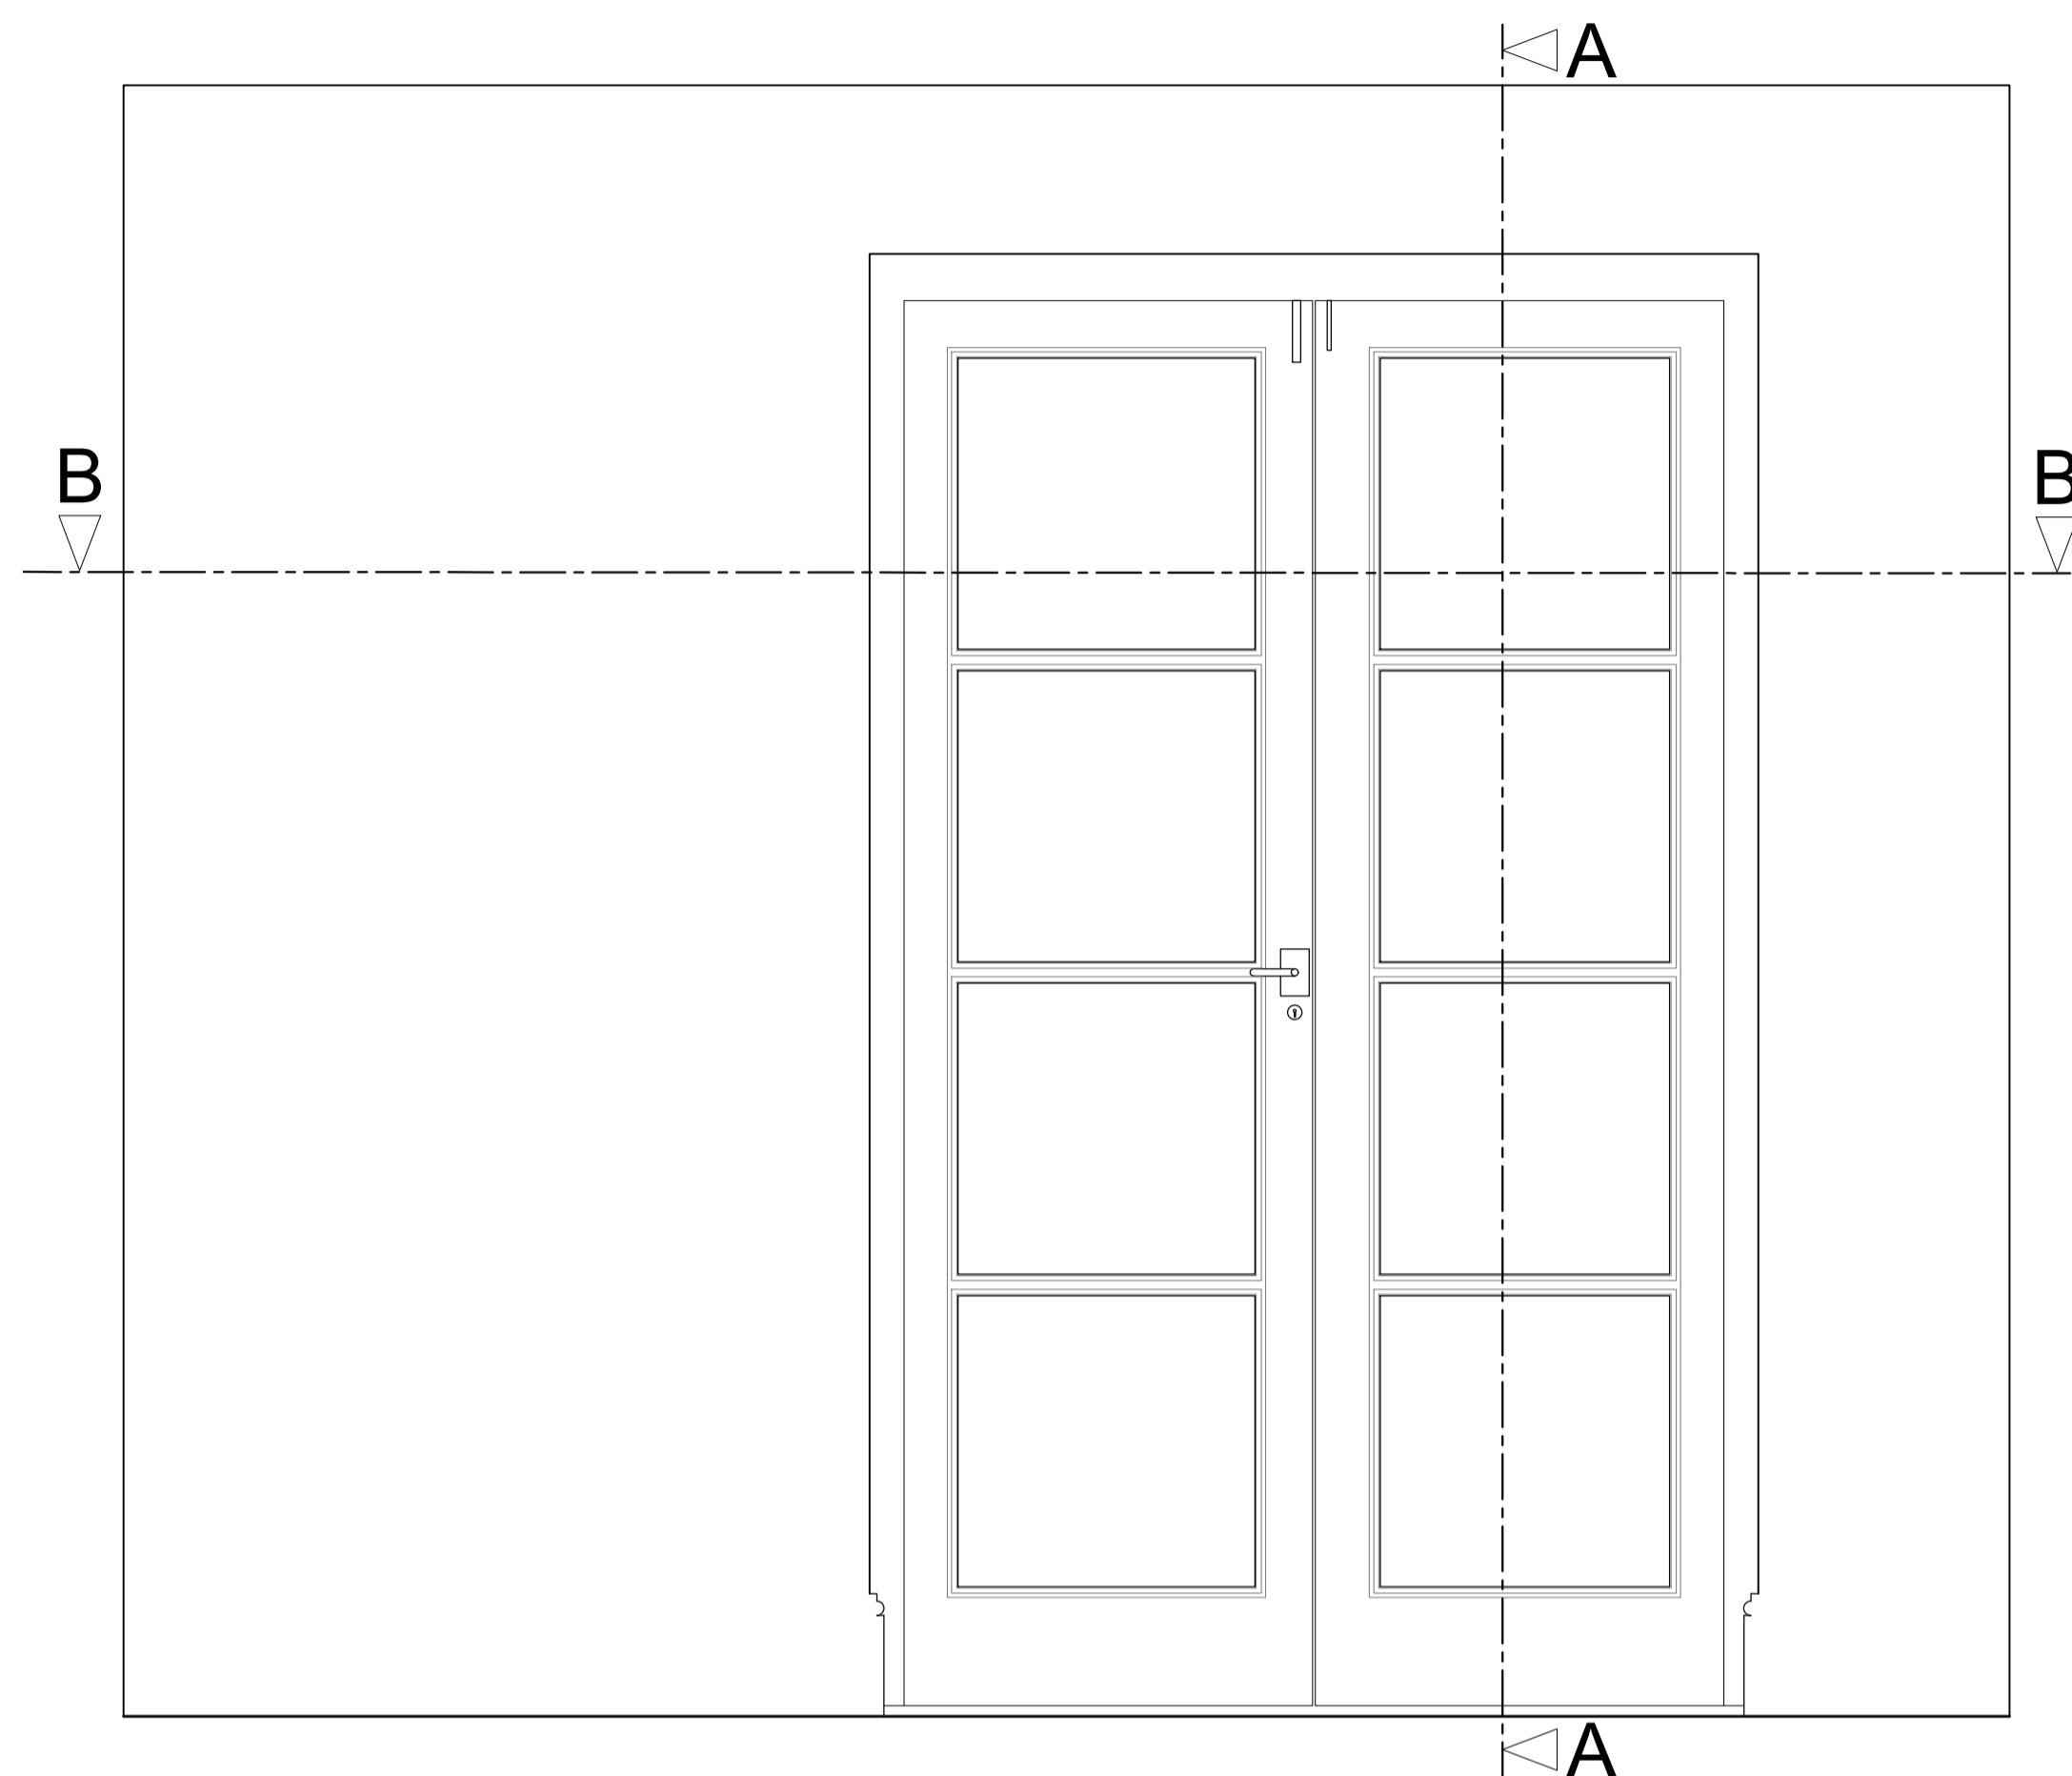


Section A-A through External Wall

Scale: 1:10

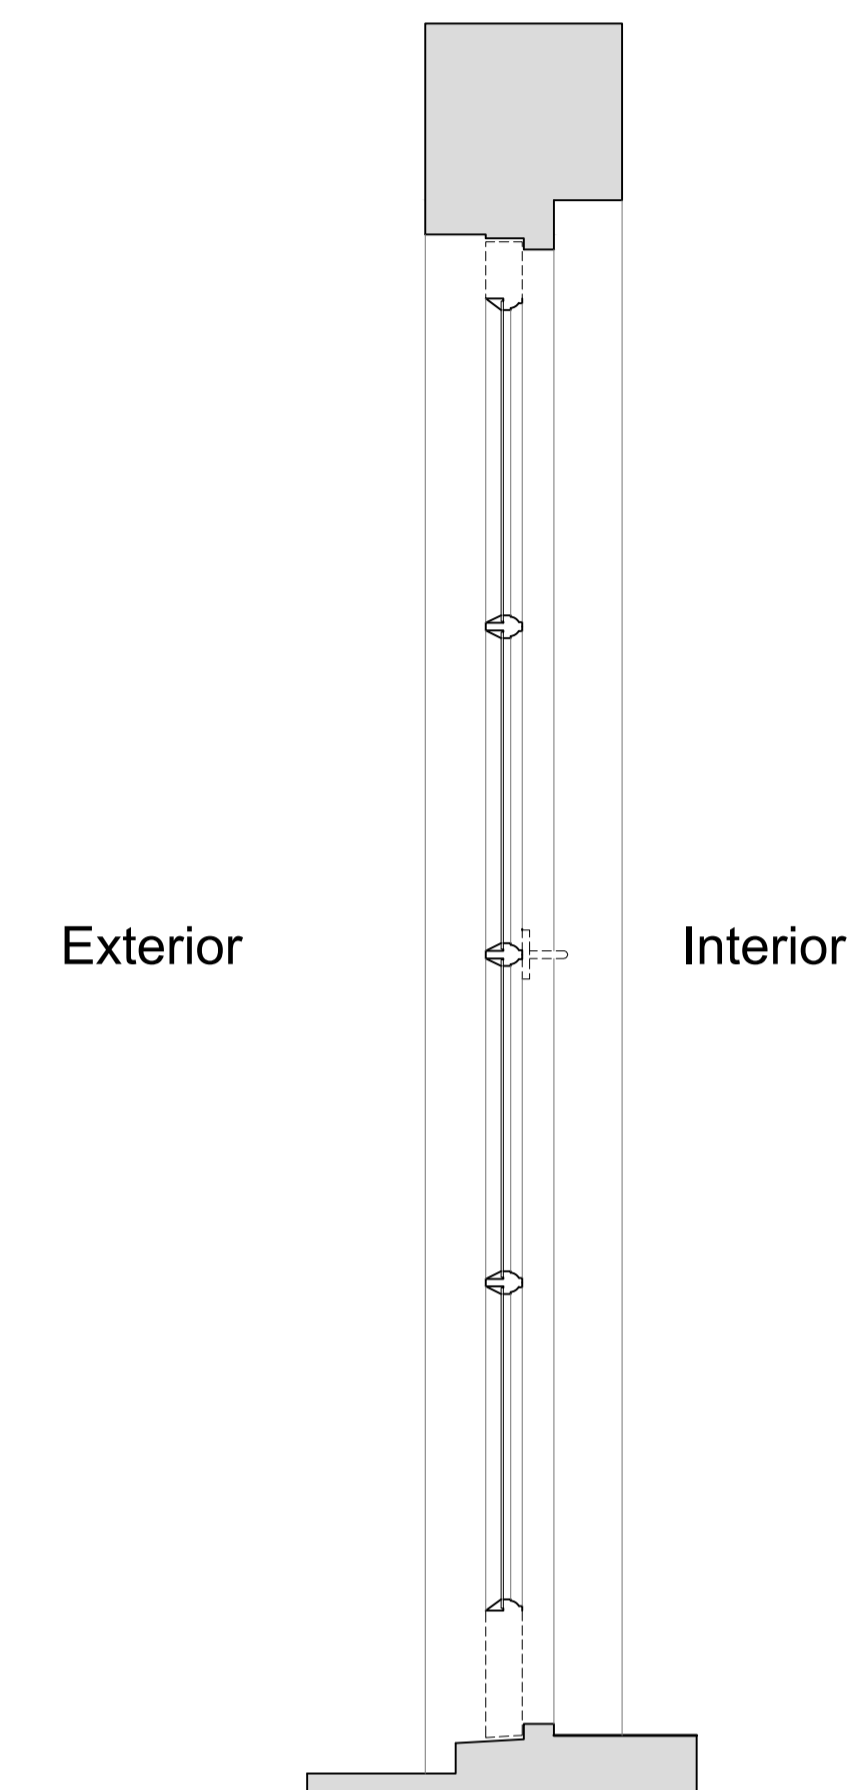

Plan Section B-B

Scale: 1:10

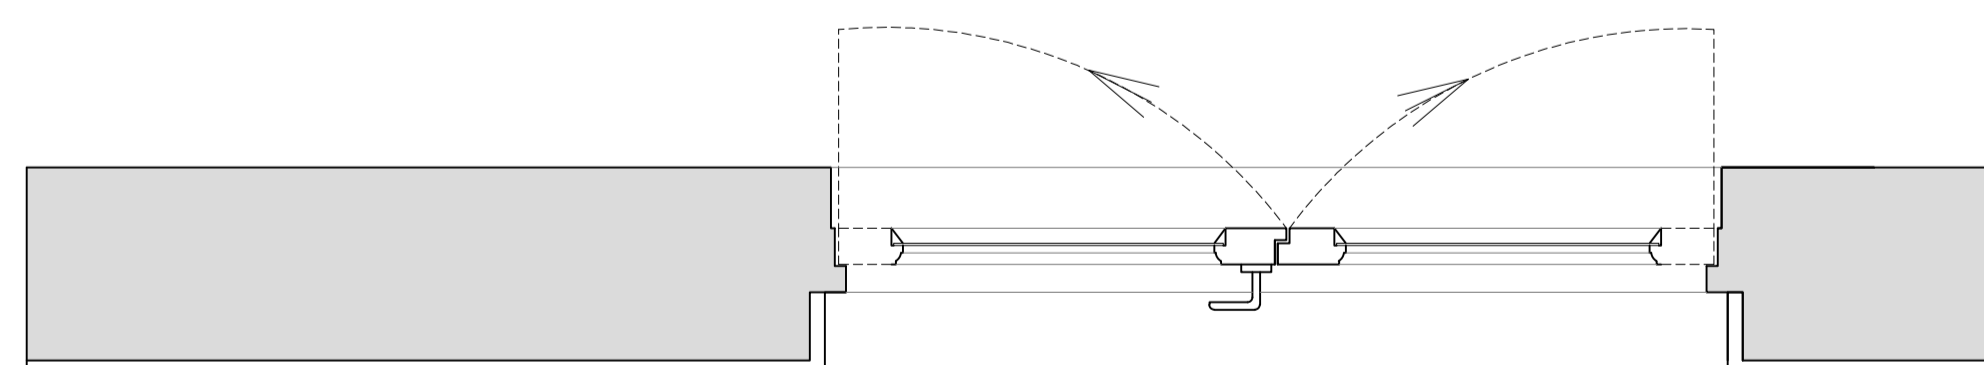

Revision	Date	Assessment
1.0	25-01-2020	Issued for listed building consent application

Do not reproduce this drawing without written permission  
All dimensions are in millimetres unless stated otherwise

**HS2**

High Speed (HS2) Limited  
1st-3rd Floor  
The Podium  
1 Eversholt Street  
London NW1 2DN

**COSTAIN SKANSKA**

Costain Skanska Joint Venture  
9th Floor  
The Tower  
1 Eversholt Street  
London NW1 2DN

Site Address:  
18-19 Mornington Crescent, Flat 3, London NW1

Drawing Title:  
Ground Floor - Master Bedroom Door: EXISTING Window Joinery Details - Sheet 1 of 3


Drawn by: AP & PB      Checked by: OB      Presentation Scale: as shown @ A1

Date: 19-03-2019      Drawing No: WPI P066 NI -18,19 MC 3-EX-GF-J-04      Revision: 1.0

Drawing Not For Construction


Internal Room Elevation with Secondary Glazing Installed

Scale: 1:10

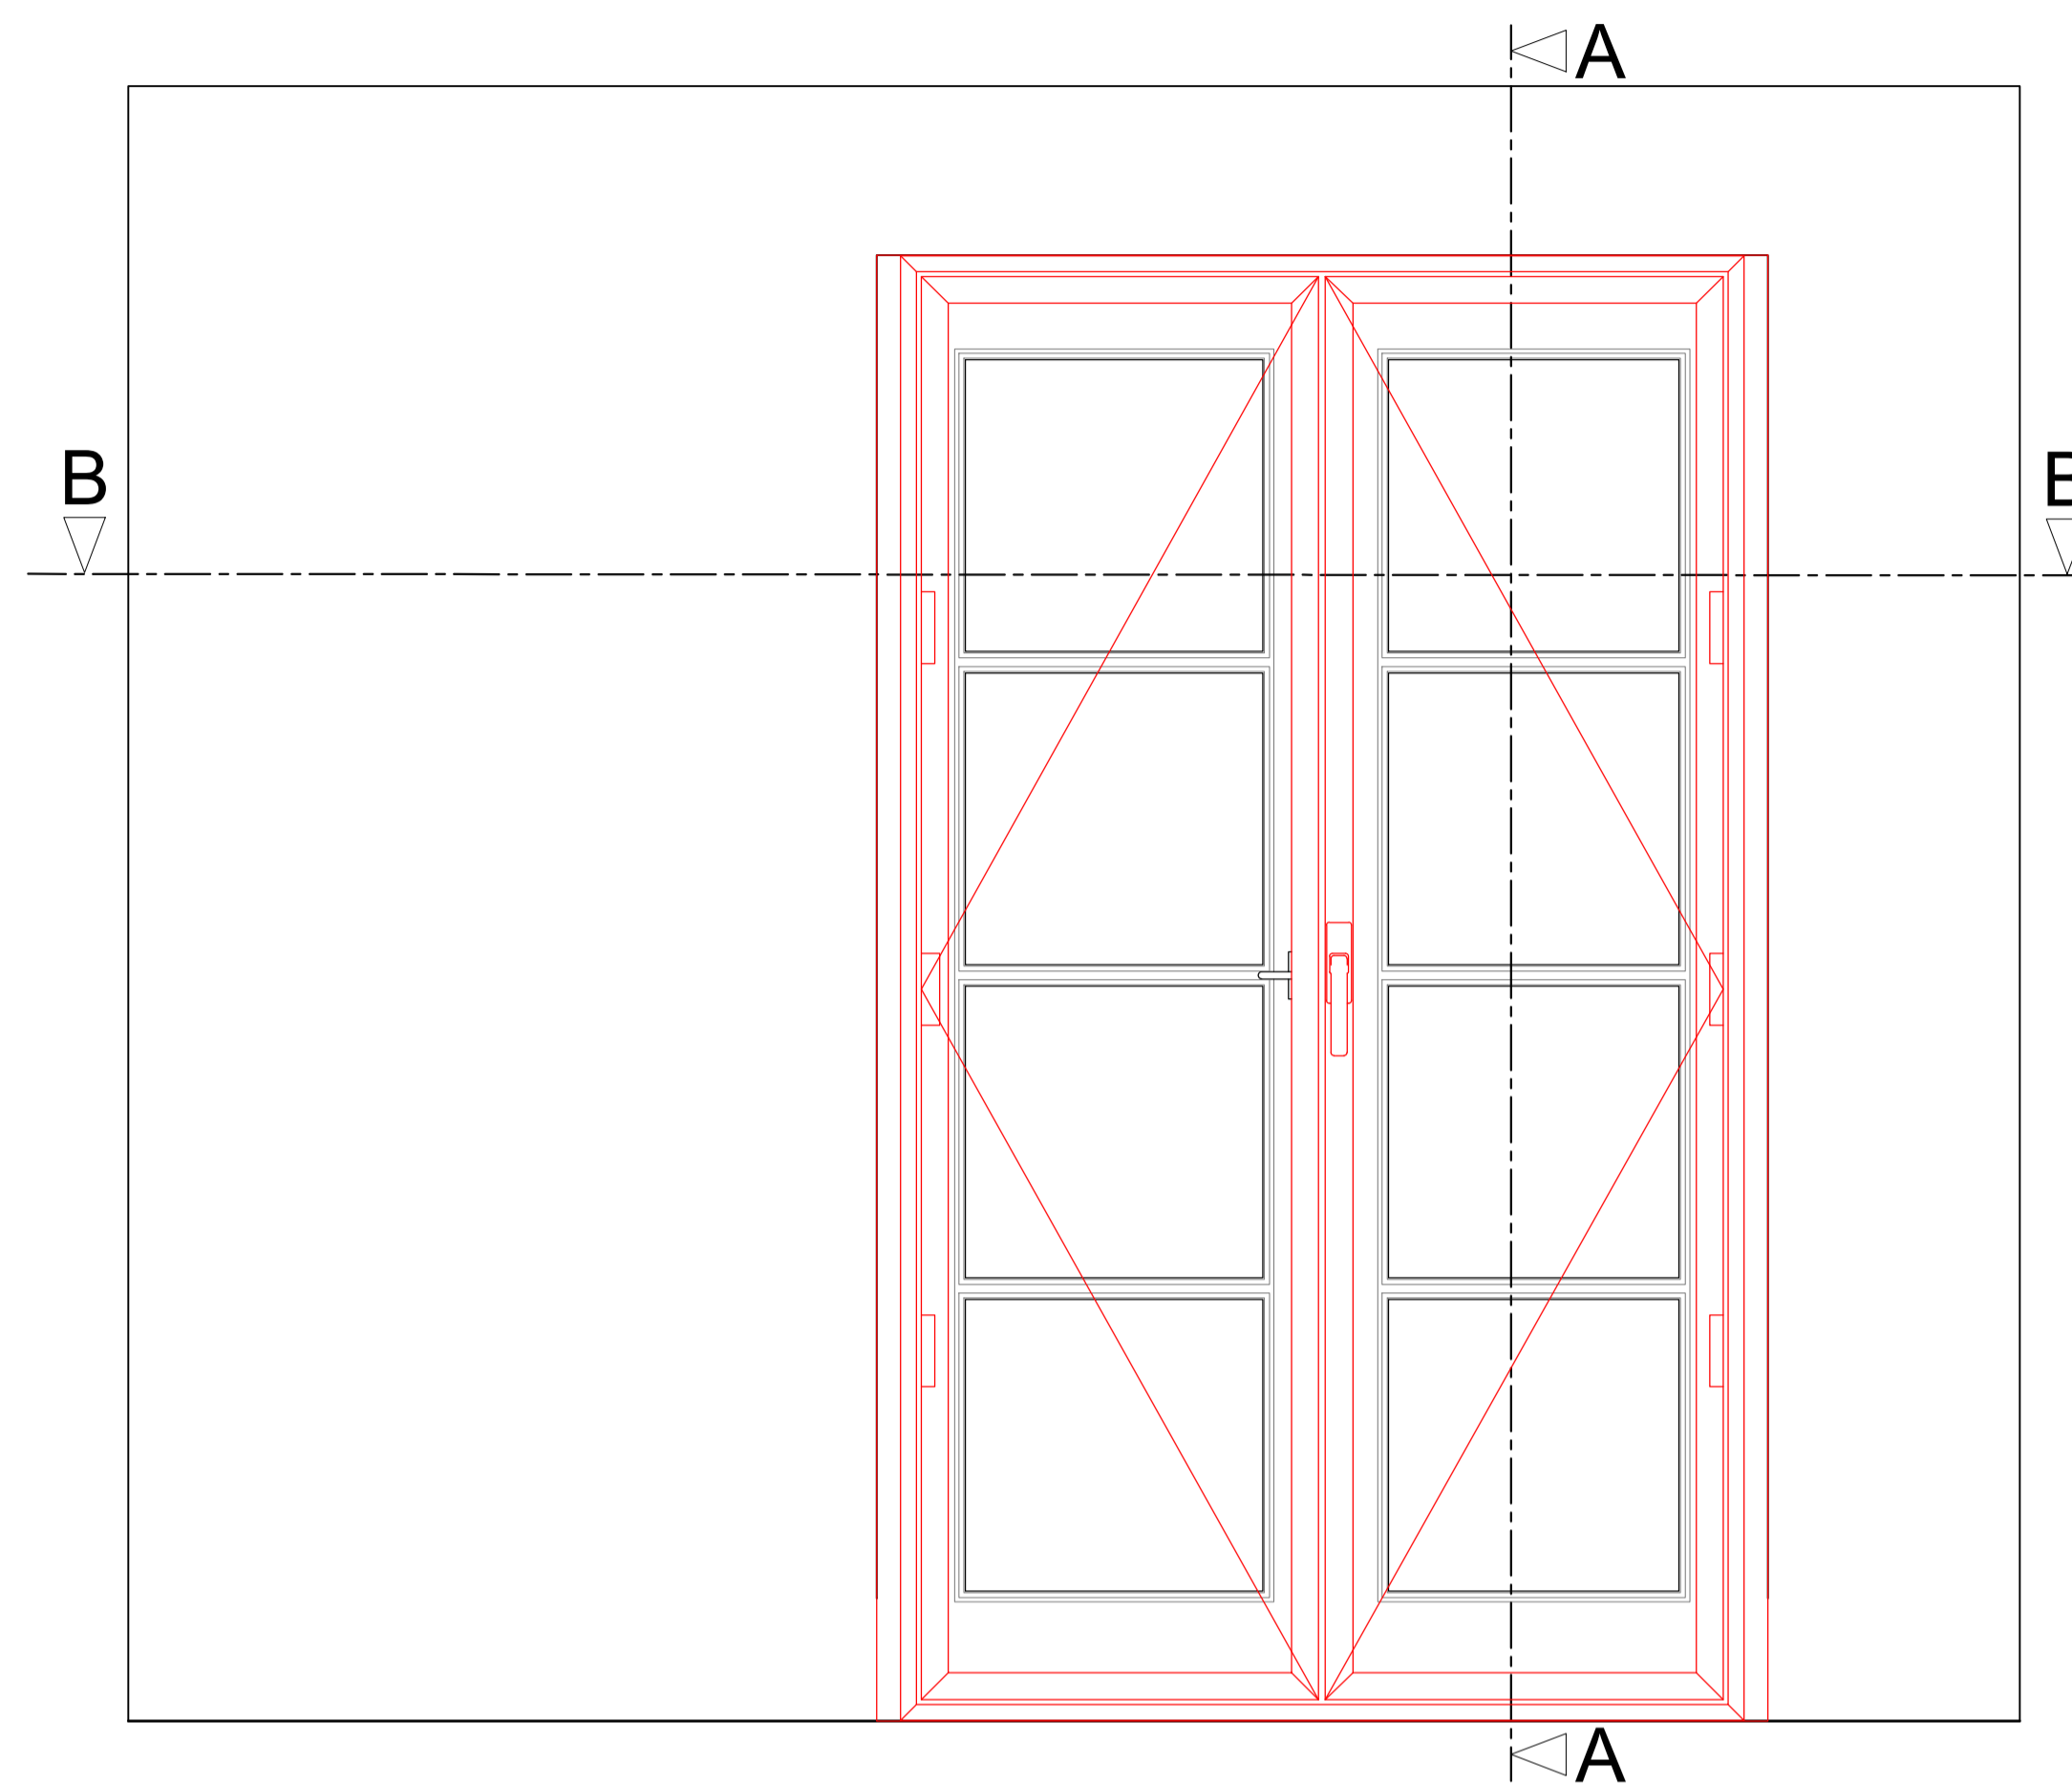


Section A-A through External Wall with Secondary Glazing Installed

Scale: 1:10

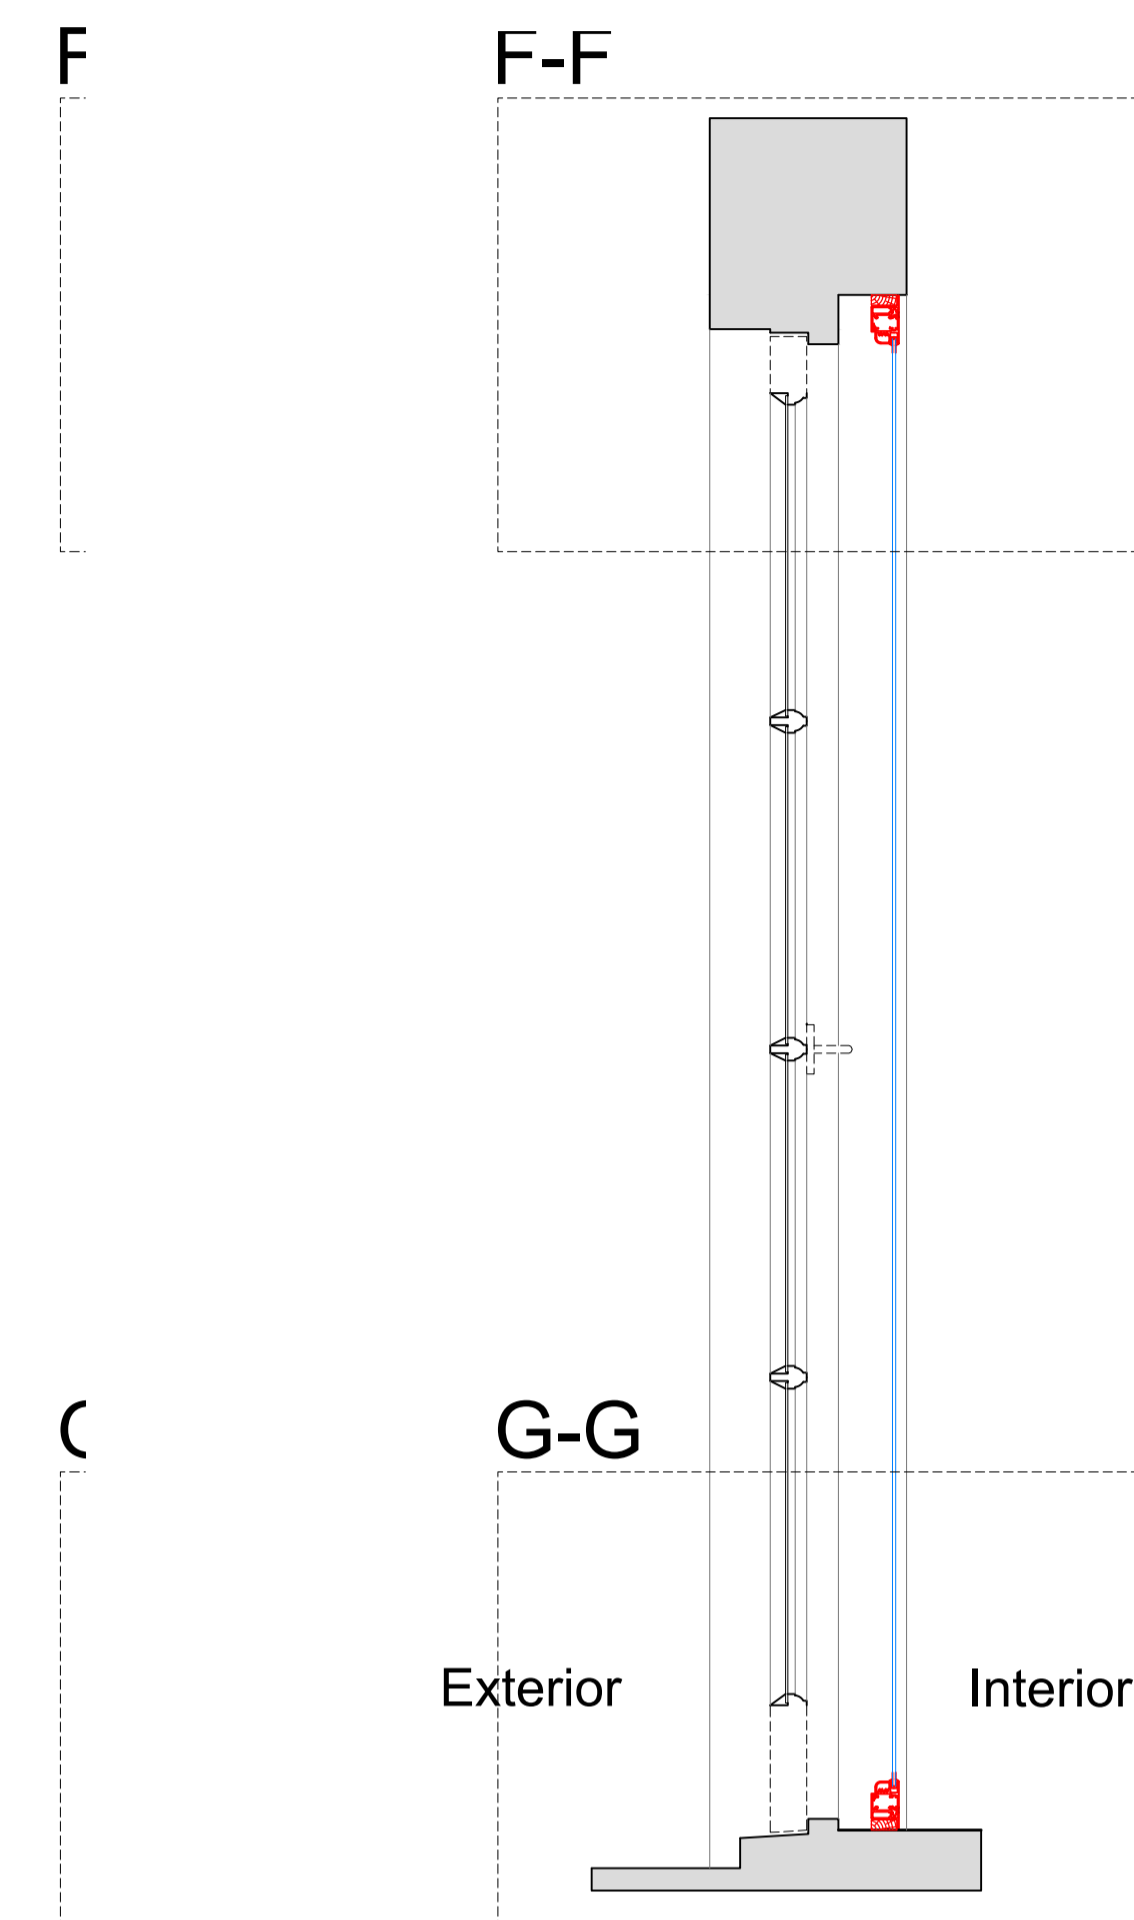

Plan Section B-B with Secondary Glazing Installed

Scale: 1:10

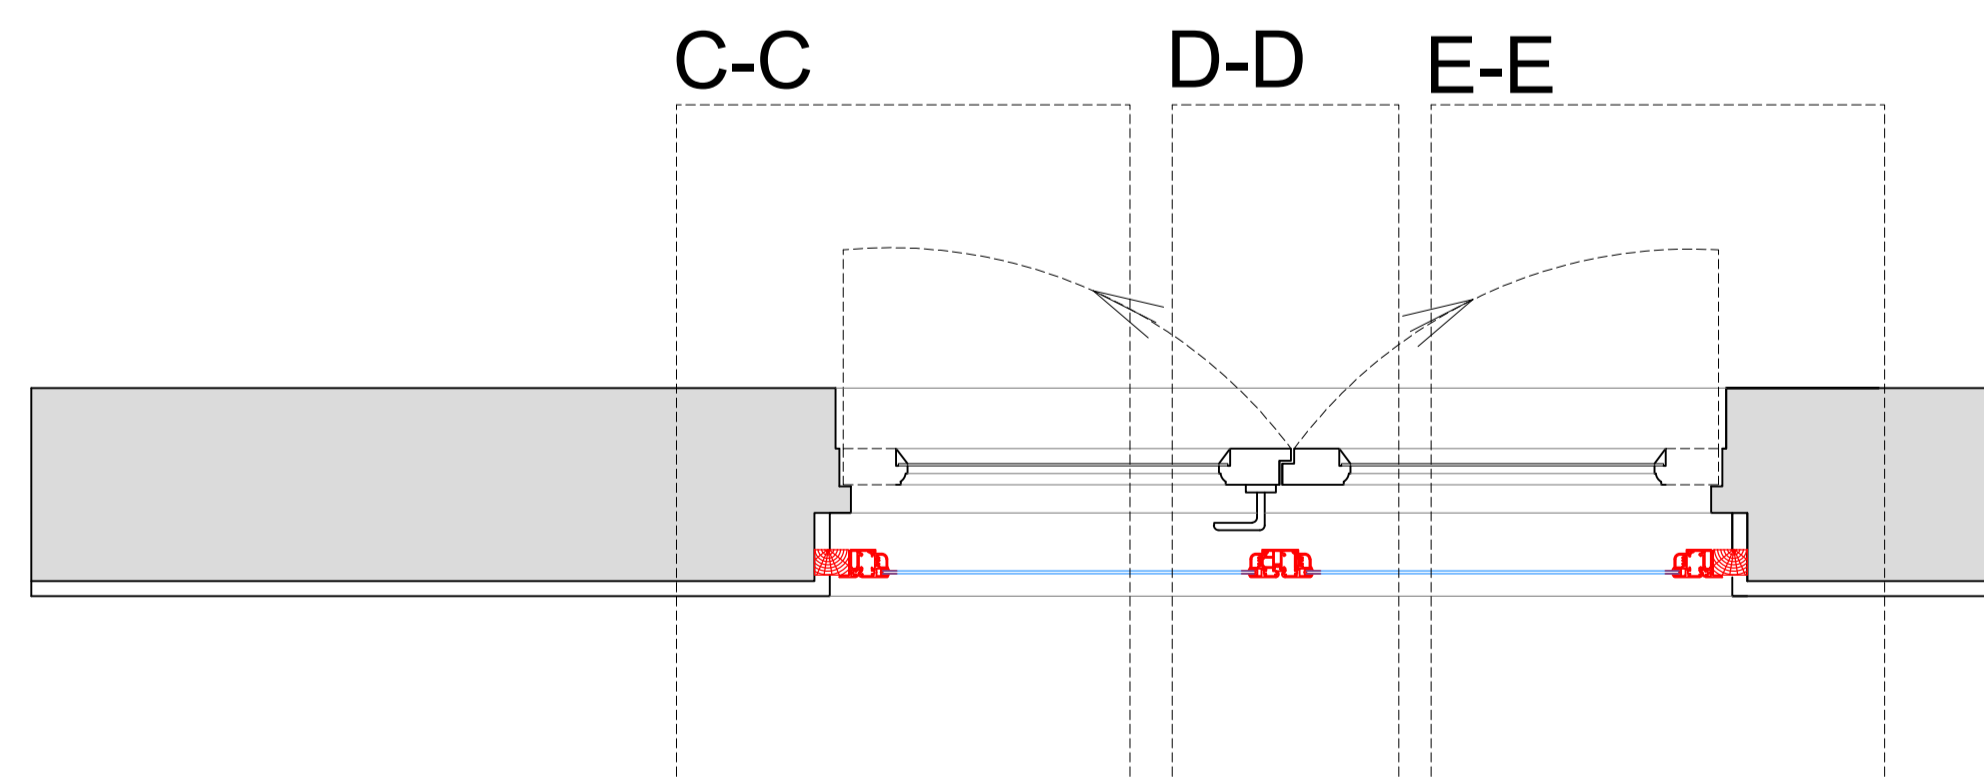

SECONDARY GLAZING SHOWN IN RED FOR VISUAL CLARITY ONLY

Revision	Date	Assessment
1.0	25-01-2020	Issued for listed building consent application

Do not reproduce this drawing without written permission  
All dimensions are in millimetres unless stated otherwise

**HS2**

High Speed (HS2) Limited  
1st-3rd Floor  
The Podium  
1 Eversholt Street  
London NW1 2DN

**COSTAIN SKANSKA**

Costain Skanska Joint Venture  
9th Floor  
The Tower  
1 Eversholt Street  
London NW1 2DN

Site Address:  
18-19 Mornington Crescent, Flat 3, London NW1


Drawing Title:  
Ground Floor - Master Bedroom Door: PROPOSED Secondary Glazing  
Details - Sheet 2 of 3

Drawn by: AP & PB  
Checked by: AP & PB  
OB  
Presentation Scale: as shown @ A1


Date: 19-03-2019  
Drawing No: WPI P066 NI -18,19 MC 3-PR-GF-J-04.11.0  
Revision:

Drawing Not For Construction


Section C-C  
Scale: 1:5 on A1

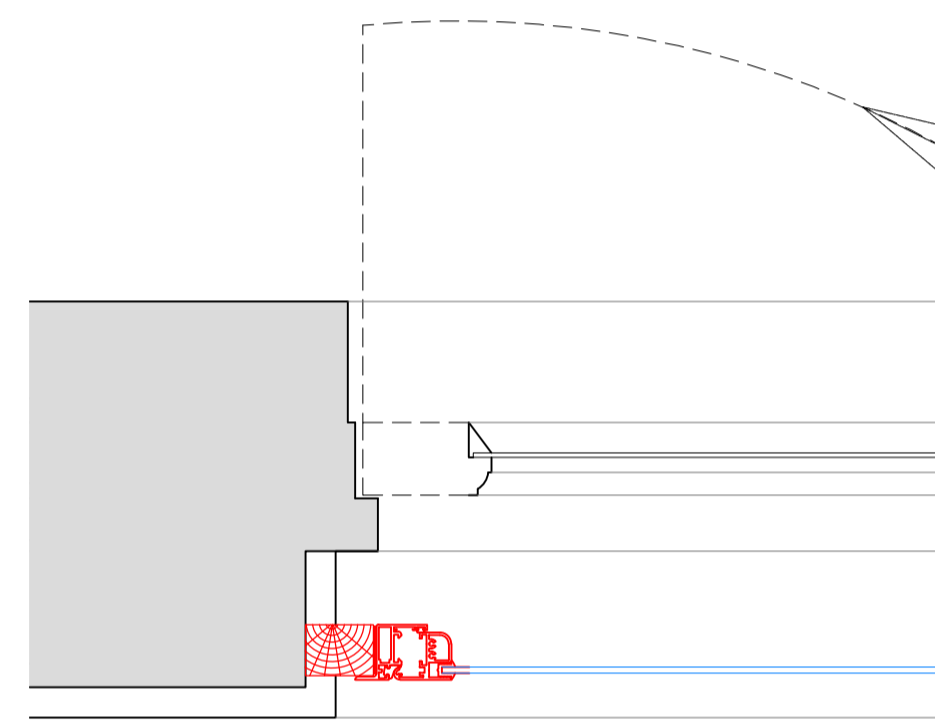


Section D-D  
Scale: 1:5 on A1

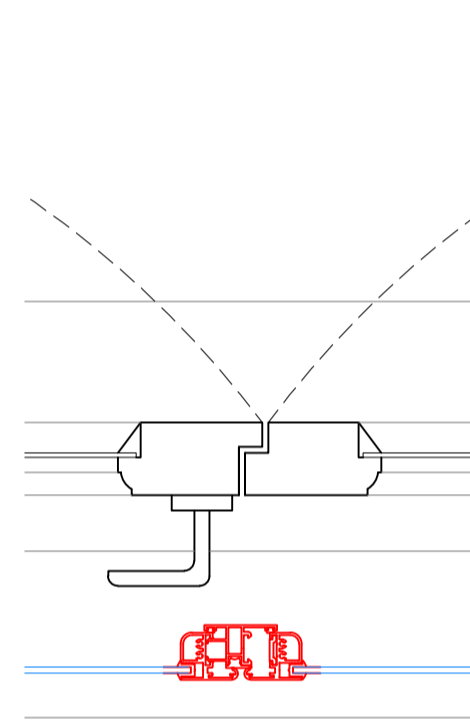


Section E-E  
Scale: 1:5 on A1

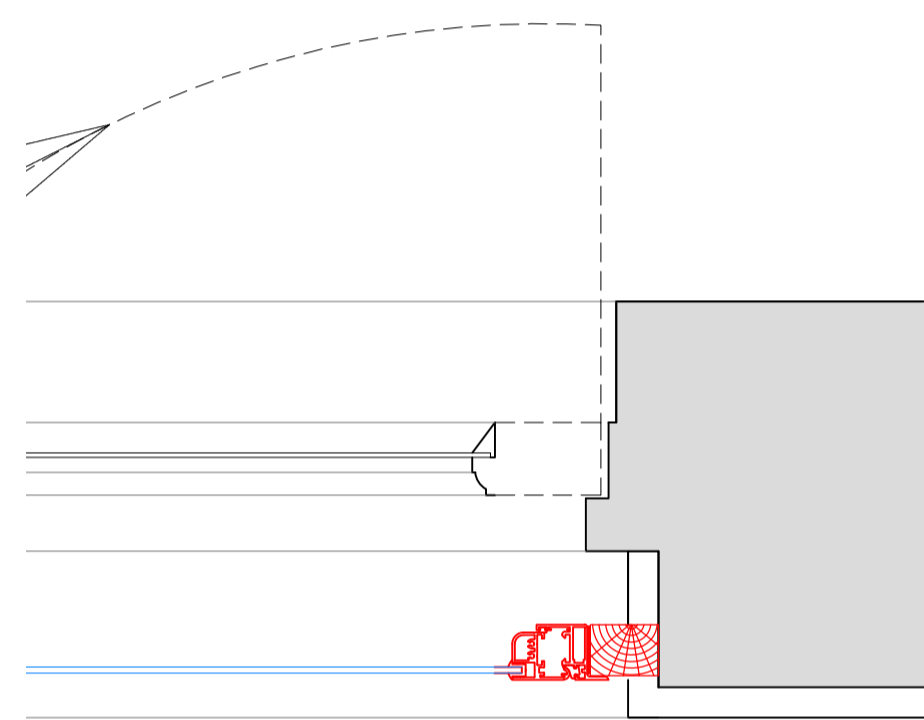

Section F-F  
Scale: 1:5 on A1

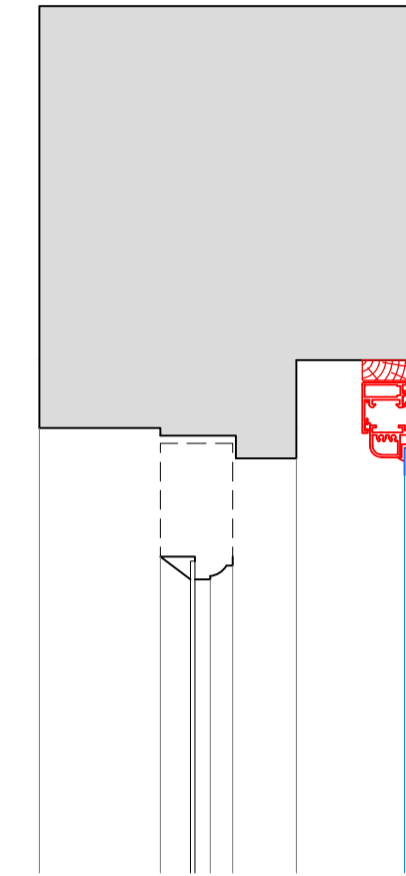

Section G-G  
Scale: 1:5 on A1

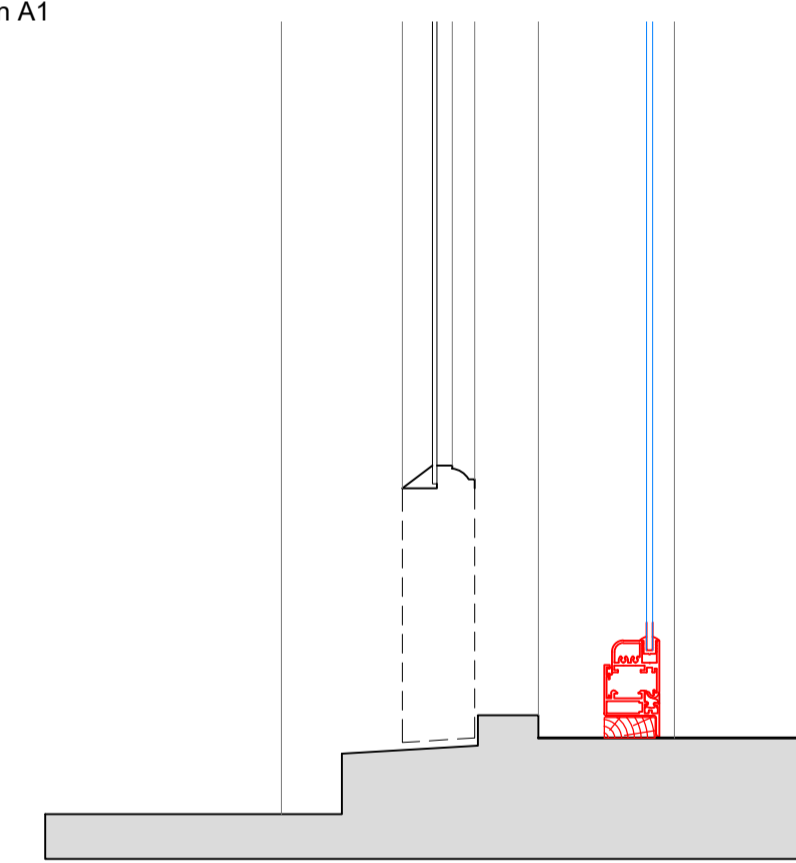

SECONDARY GLAZING SHOWN IN RED FOR VISUAL CLARITY ONLY

Revision	Date	Assessment
1.0	25-01-2020	Issued for listed building consent application

Do not reproduce this drawing without written permission  
All dimensions are in millimetres unless stated otherwise

Drawing Not For Construction

**HS2**

High Speed (HS2) Limited  
1st-3rd Floor  
The Podium  
1 Eversholt Street  
London NW1 2DN

**COSTAIN SKANSKA**

Costain Skanska Joint Venture  
9th Floor  
The Tower  
1 Eversholt Street  
London NW1 2DN

Site Address:  
18-19 Mornington Crescent, Flat 3, London NW1

Drawing Title:  
Ground Floor - Master Bedroom Door: PROPOSED Secondary Glazing  
Details - Sheet 3 of 3

Drawn by: AP & PB  
Checked by: AP & PB  
OB  
Presentation Scale: 1:5 @ A1

Date: 19-03-2019  
Drawing No: WPI P066 NI -18,19 MC 3-PR-GF-J-04.21.0  
Revision: