


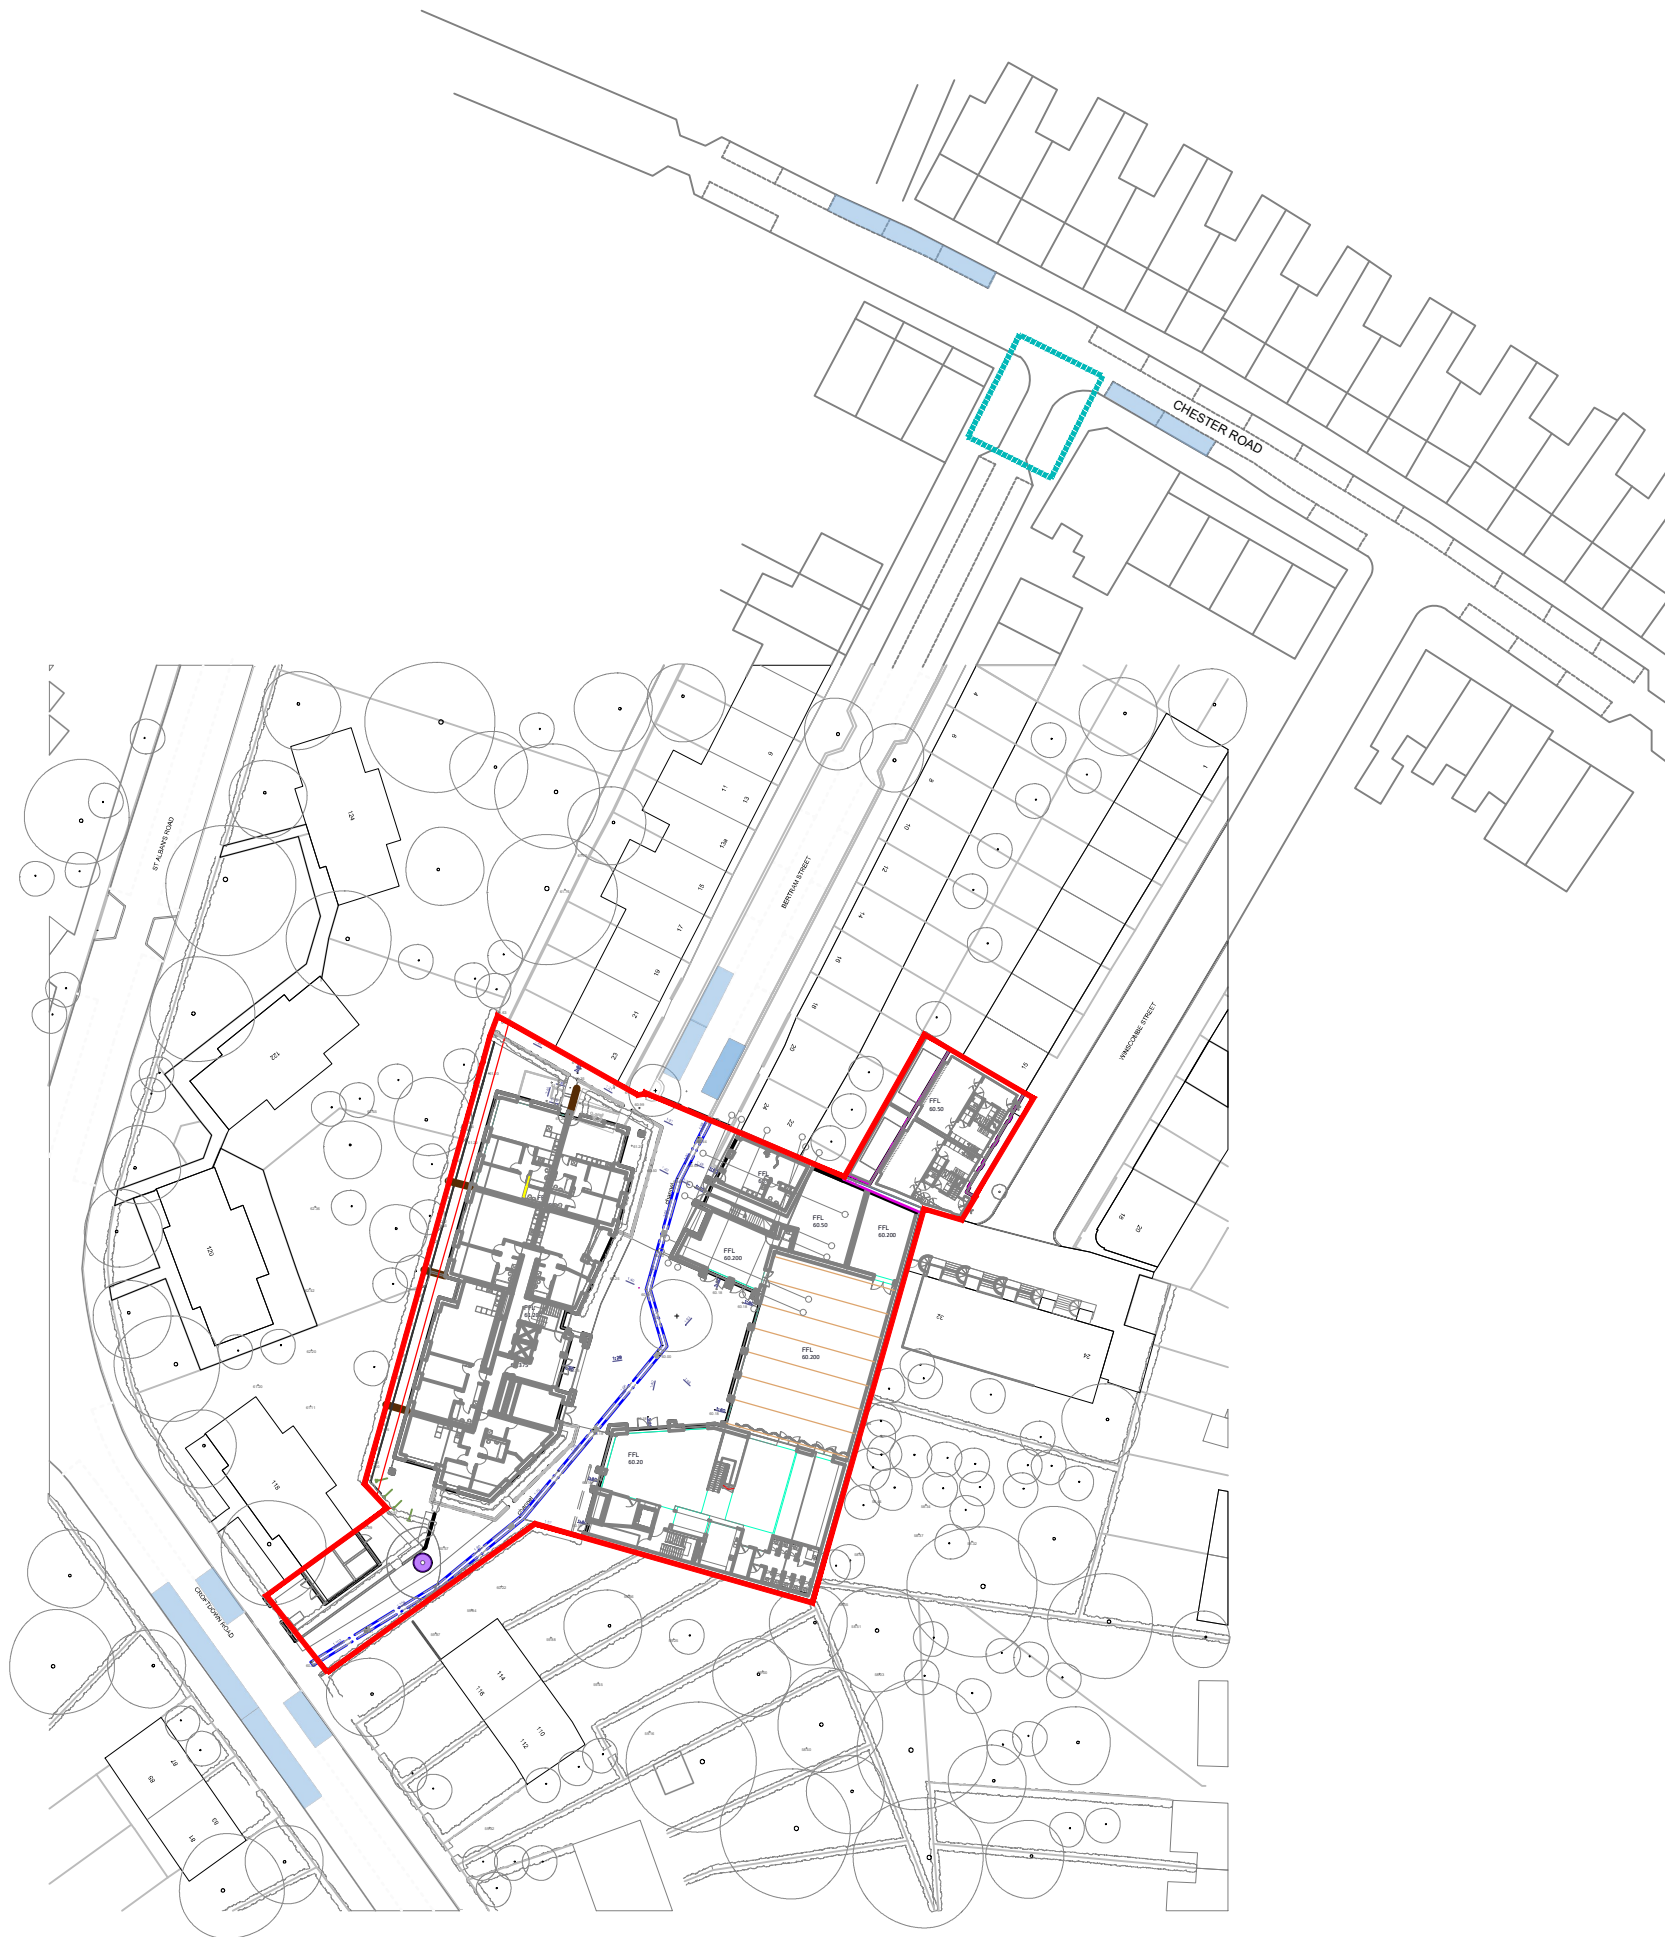

DRAWING KEY

- Site Boundary
- Parking to be Suspended
- Junction at Bertram Street and Chester Road to be widened

Drawing: D12
Substructure - Parking Suspension
FARRANS CONSTRUCTION
Camden Highgate Newton
Vehicular Swept Path Analysis

FOR INFORMATION ONLY