


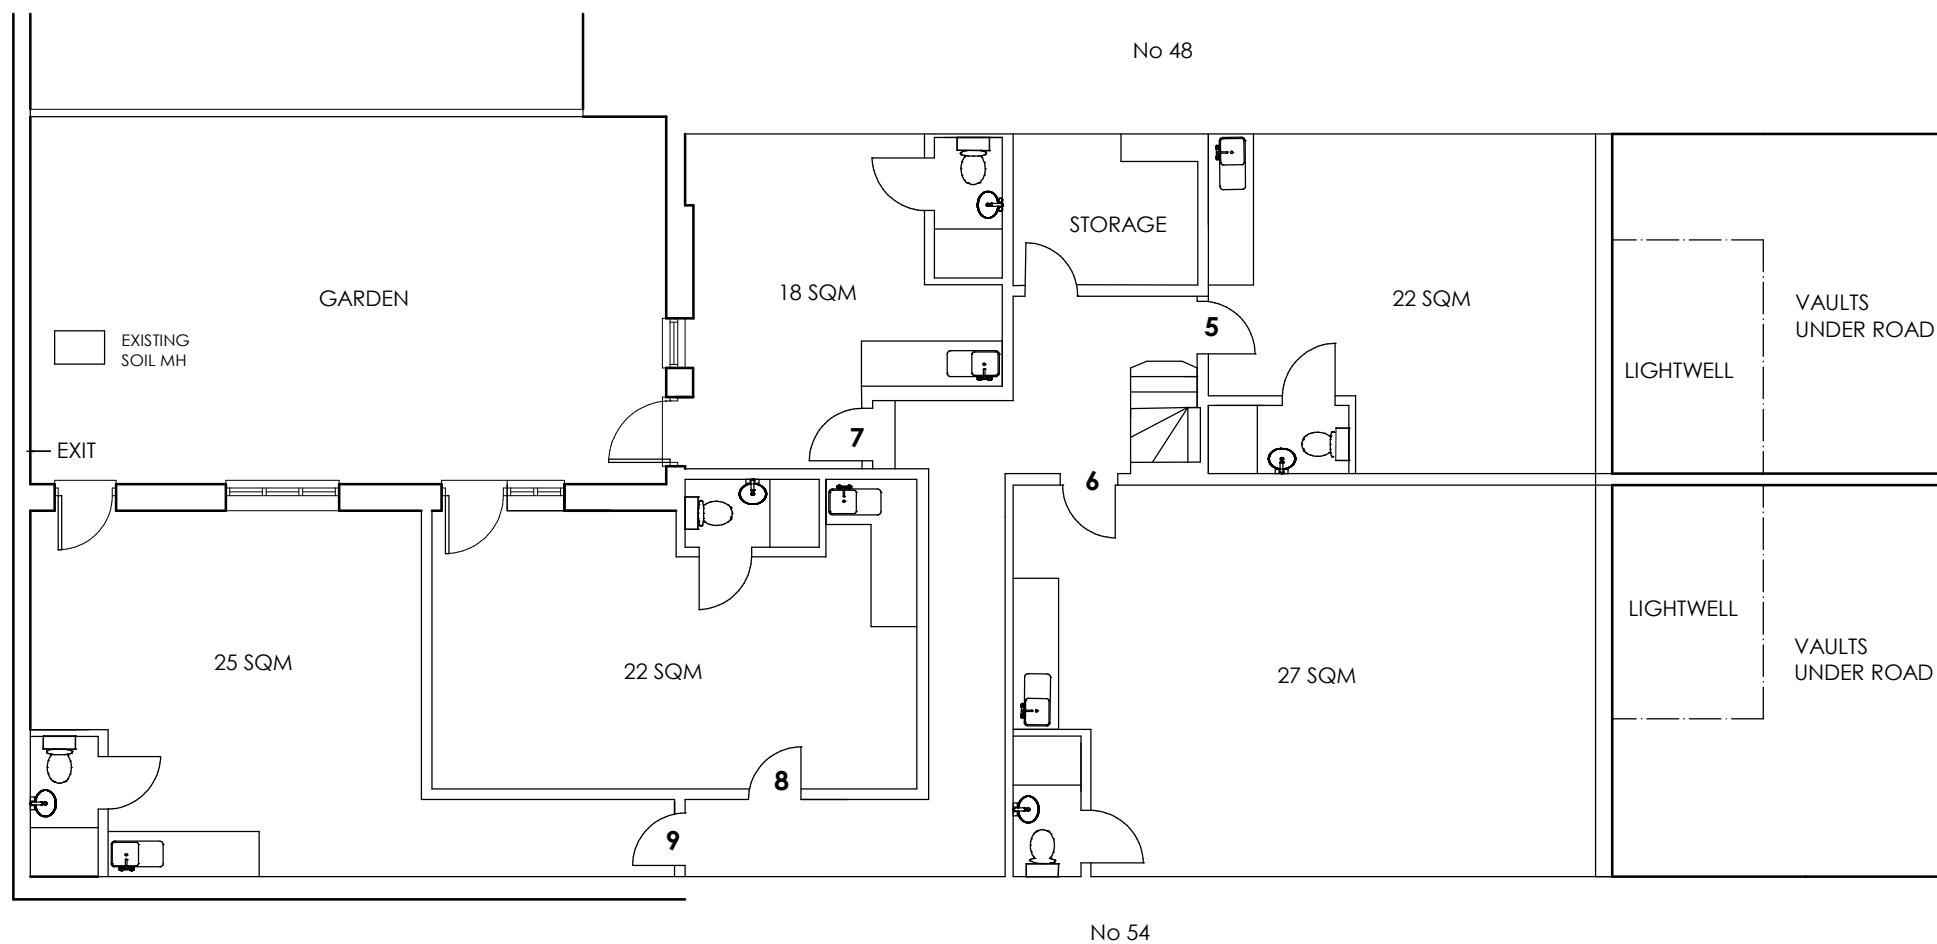

TITLE

EXISTING LOWER GROUND FLOOR PLAN

DRWG

2013 . E 1

REV

PROJECT

PROPOSED EXTENSIONS

50 - 52 EVERSOLT STREET


LONDON NW1 1DA

SCALE @ A3

1 : 100

DATE

08. 12. 2020

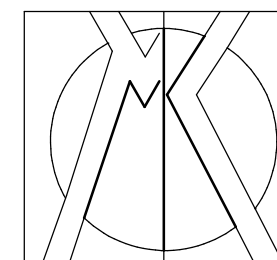

MICHAEL KATZ

DIP ARCH RIBA
CHARTERED ARCHITECT

1 DEANERY GARDENS
SALFORD M7 4WT

T: 0161 792 7256

M: 07976 210 641

E: mprkatz1@gmail.com