


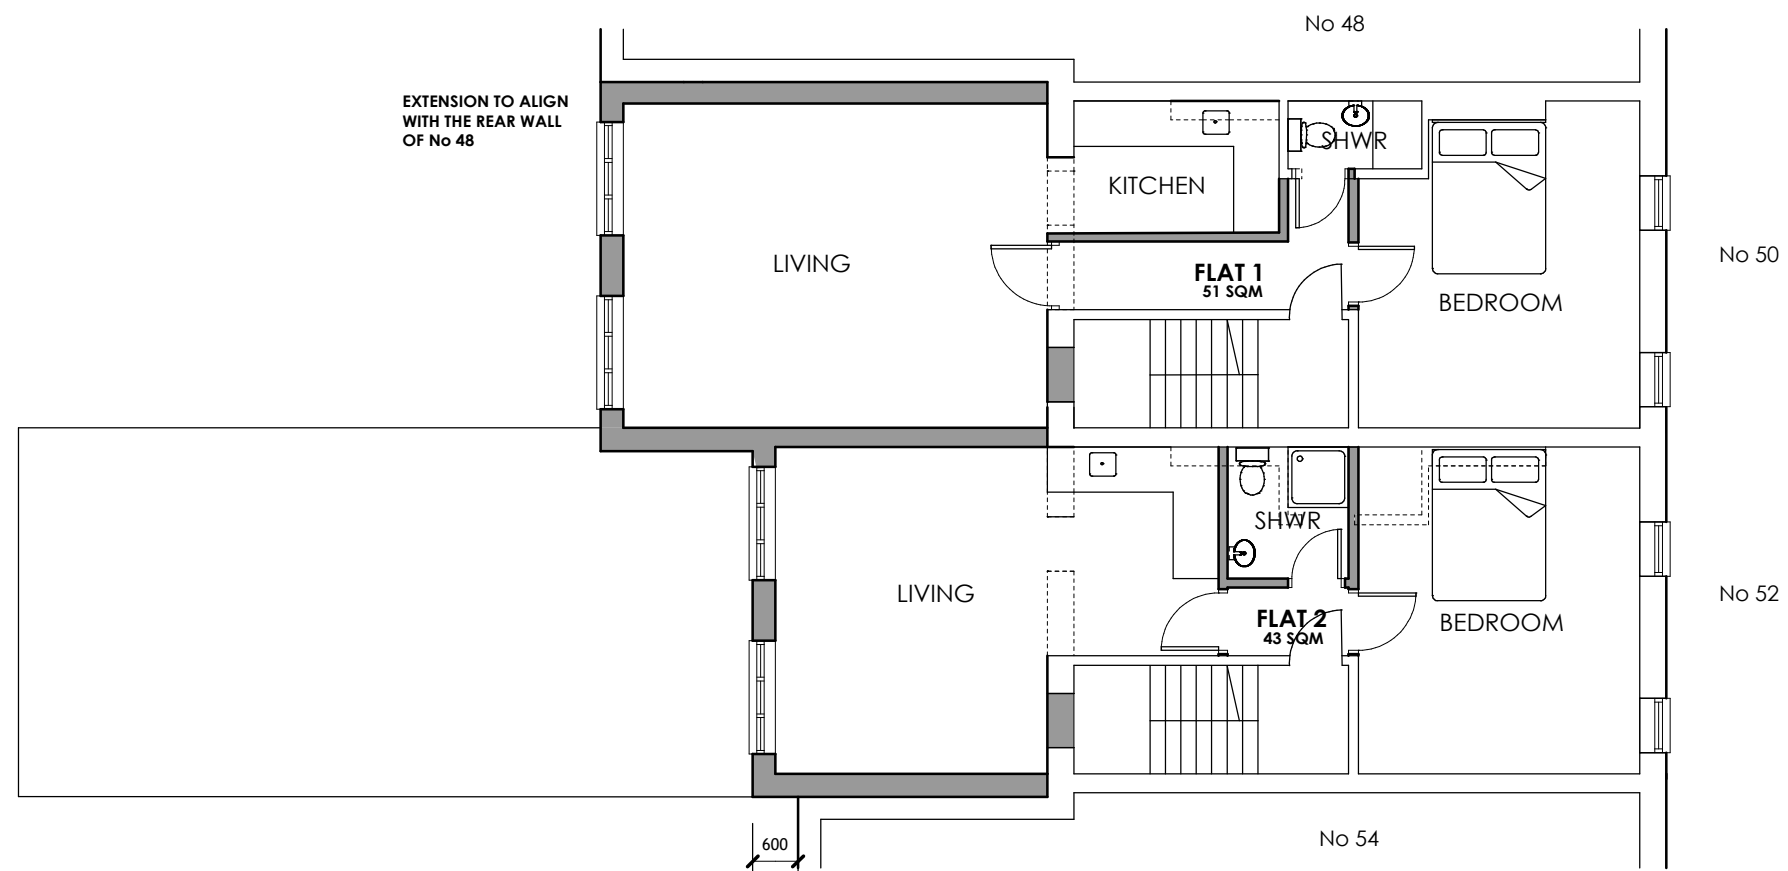

TITLE

PROPOSED FIRST FLOOR PLAN

DRWG

2013 . P 3

REV

PROJECT

PROPOSED EXTENSIONS

50 - 52 EVERSOLT STREET


LONDON NW1 1DA

SCALE @ A3

1 : 100

DATE

11.01.2021

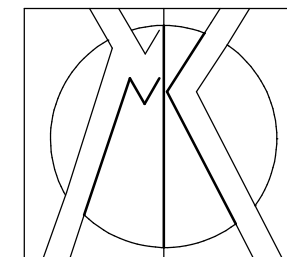

MICHAEL KATZ

DIP ARCH RIBA
CHARTERED ARCHITECT

1 DEANERY GARDENS
SALFORD M7 4WT

T: 0161 792 7256

M: 07976 210 641

E: mprkatz1@gmail.com