

SECTION KEY PLAN




Construction key

Existing structure

Structure demolished

New construction

- ① New painted timber sliding sash window in existing opening
- ② Pilaster formed from yellow stock brick
- ③ Metal framed Crittall type bifold doors
- ④ Metal framed Plateau rooflight
- ⑤ Pilaster capital in natural stone
- ⑥ Natural stone cornice and parapet
- ⑦ Edpm single ply flat roof
- ⑧ New brick arch above window opening

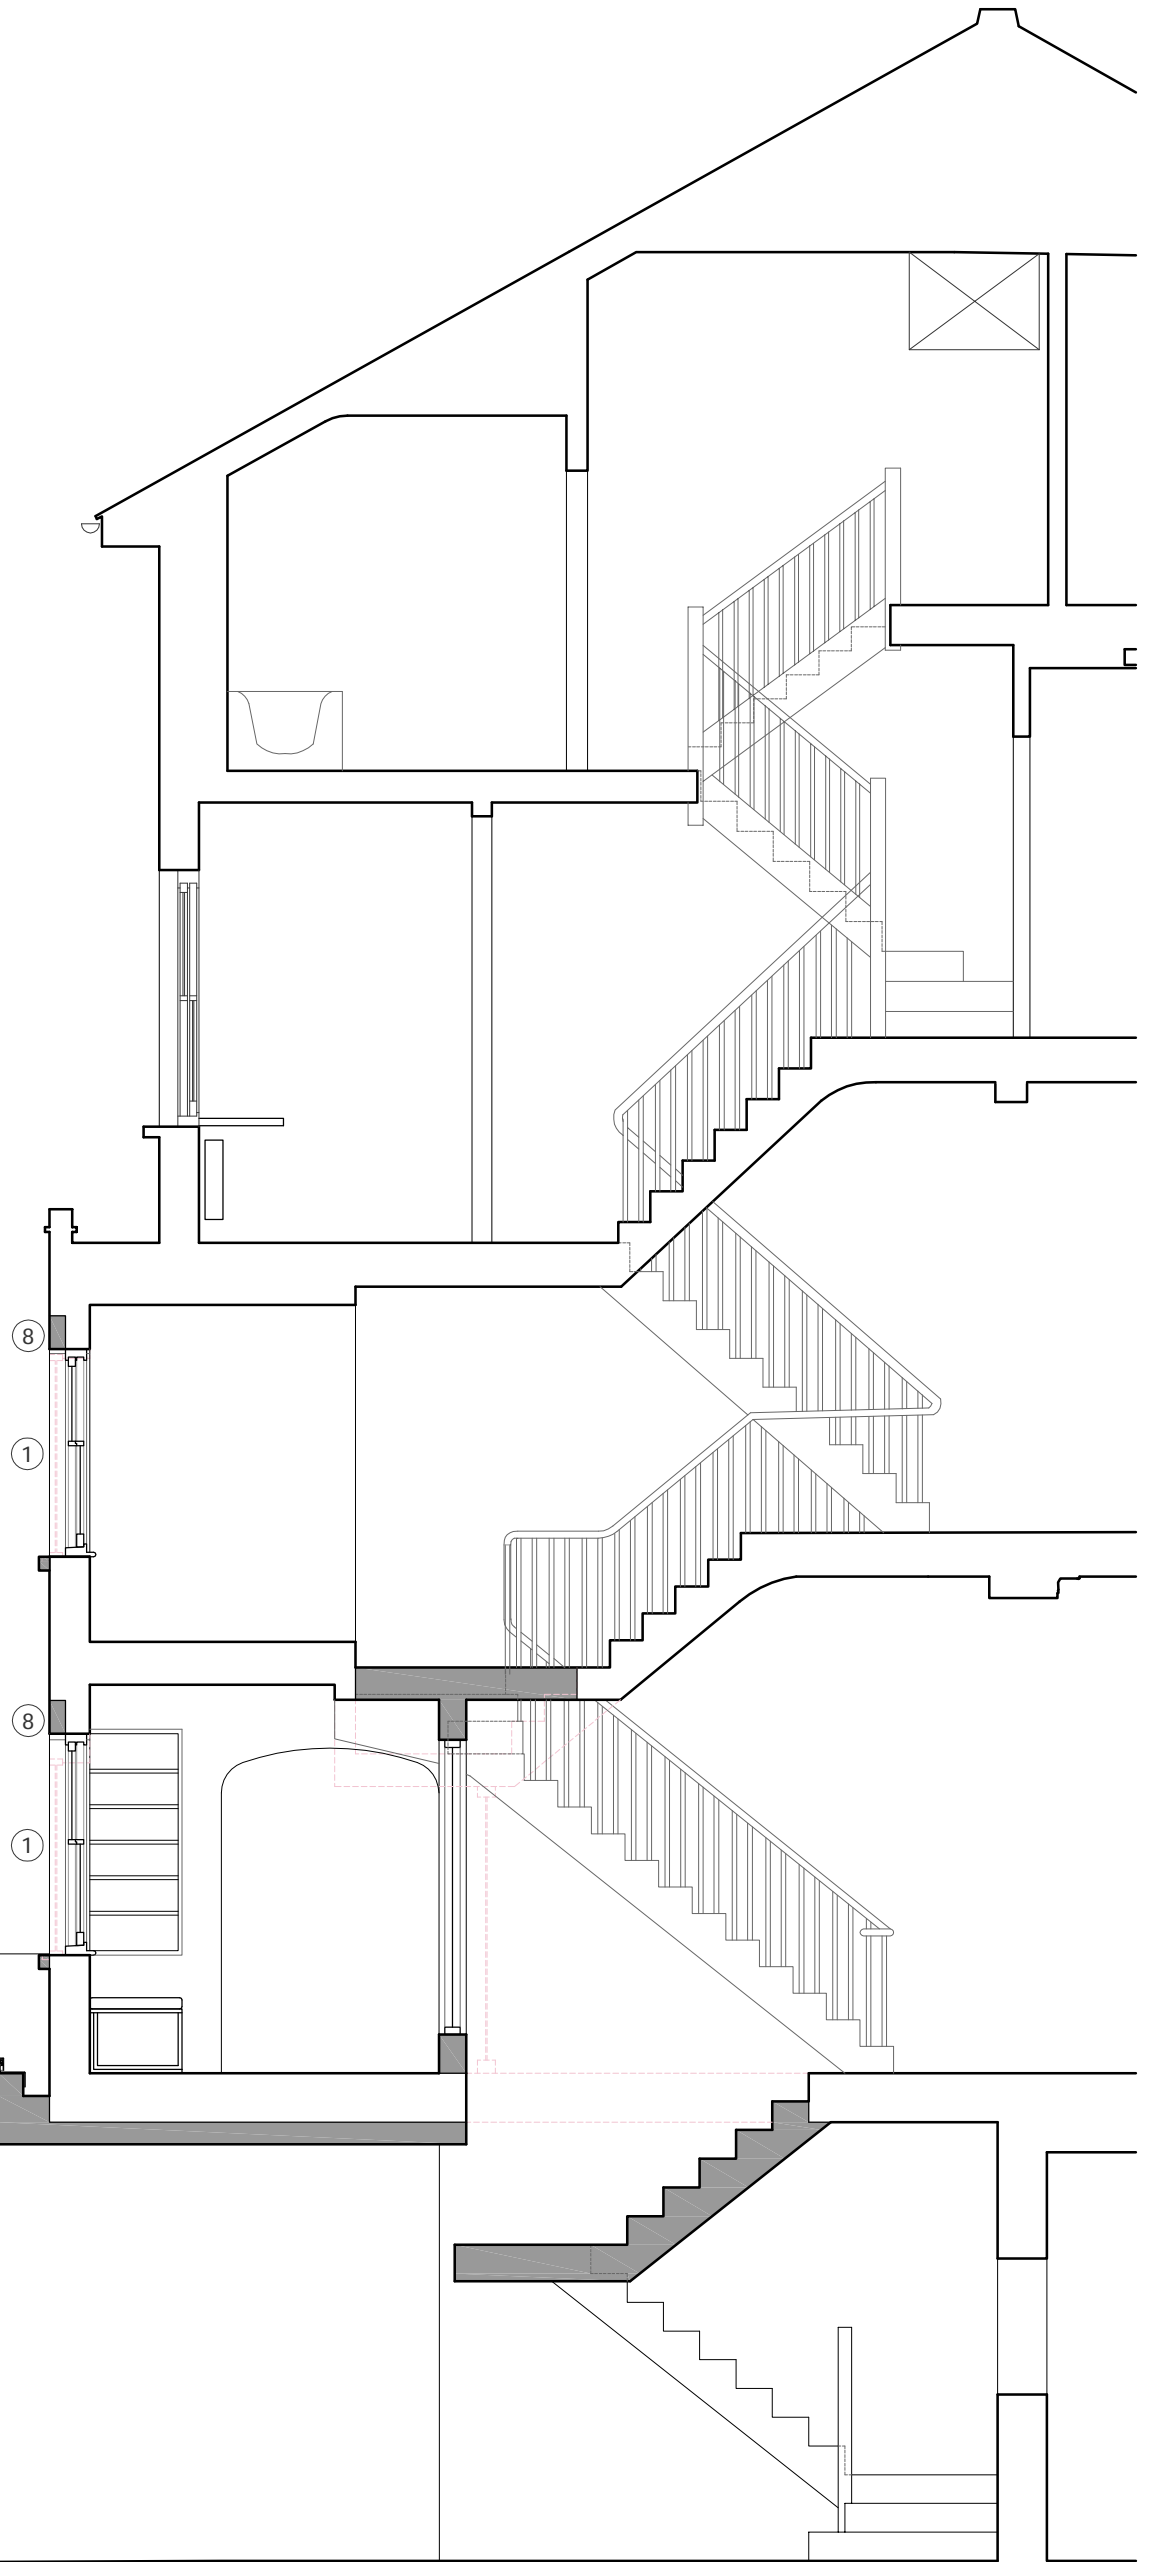

SECTION B-B - FRONT TO REAR

north arrow	scale bar	<p>Note: All dimensions to be checked on site and any discrepancies reported to the Architect. Do not scale from this drawing. Check with Architect if in doubt.</p>		<p>SCHD Architecture & Design 40 Manor Road Walthamstow E17 5RZ tel: 020 8531 2571 mobile: 07400 466545 website: www.schd.co.uk email: simon@schd.co.uk</p>	job	date	status
					110, SOUTH HILL PARK	JAN '21	PLANNING
					drawing title	scale	drawing number
					FRONT-BACK SECTION AS PROPOSED	1:50	2101/20