


PROPOSED SECTION

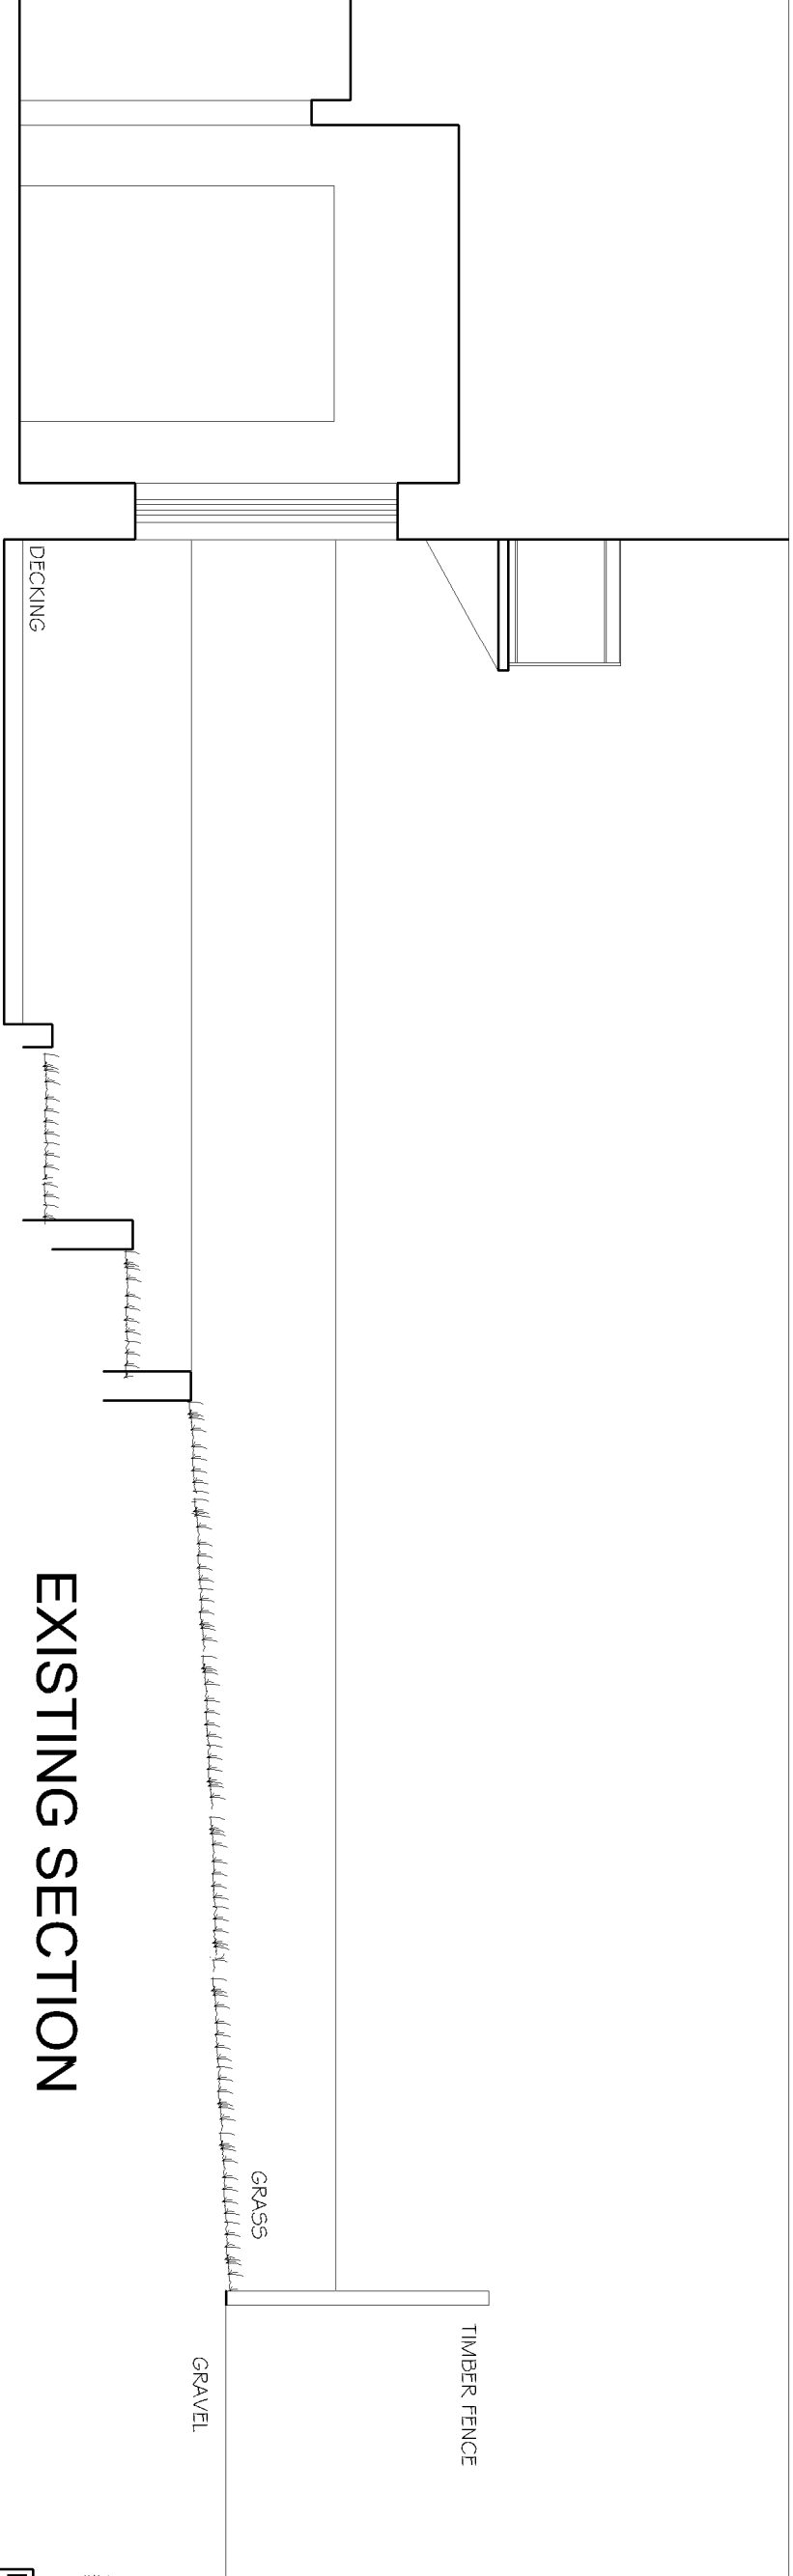

EXISTING SECTION

- NOTES
1. Do not scale from this drawing.
 2. Refer to the architect and landscape drawings for the materials and finishes.
 3. Refer to the drawing notes for any omissions and discrepancies to the drawings.

KASIA WHITFIELD DESIGN

KASIA WHITFIELD
ARCHITECT & LANDSCAPE ARCHITECTS
M. 0778585853

JOB
25A MARESFIELD GARDENS
LONDON NW3 5SD

TITLE
EXISTING & PROPOSED GARDEN SECTION

DATE	SCALE	STATUS
2021.02.01	1:50@A3	PLANNING

PROJECT NO.	DRAWING NO.	REVISION
MG25A	GARDEN 3	