


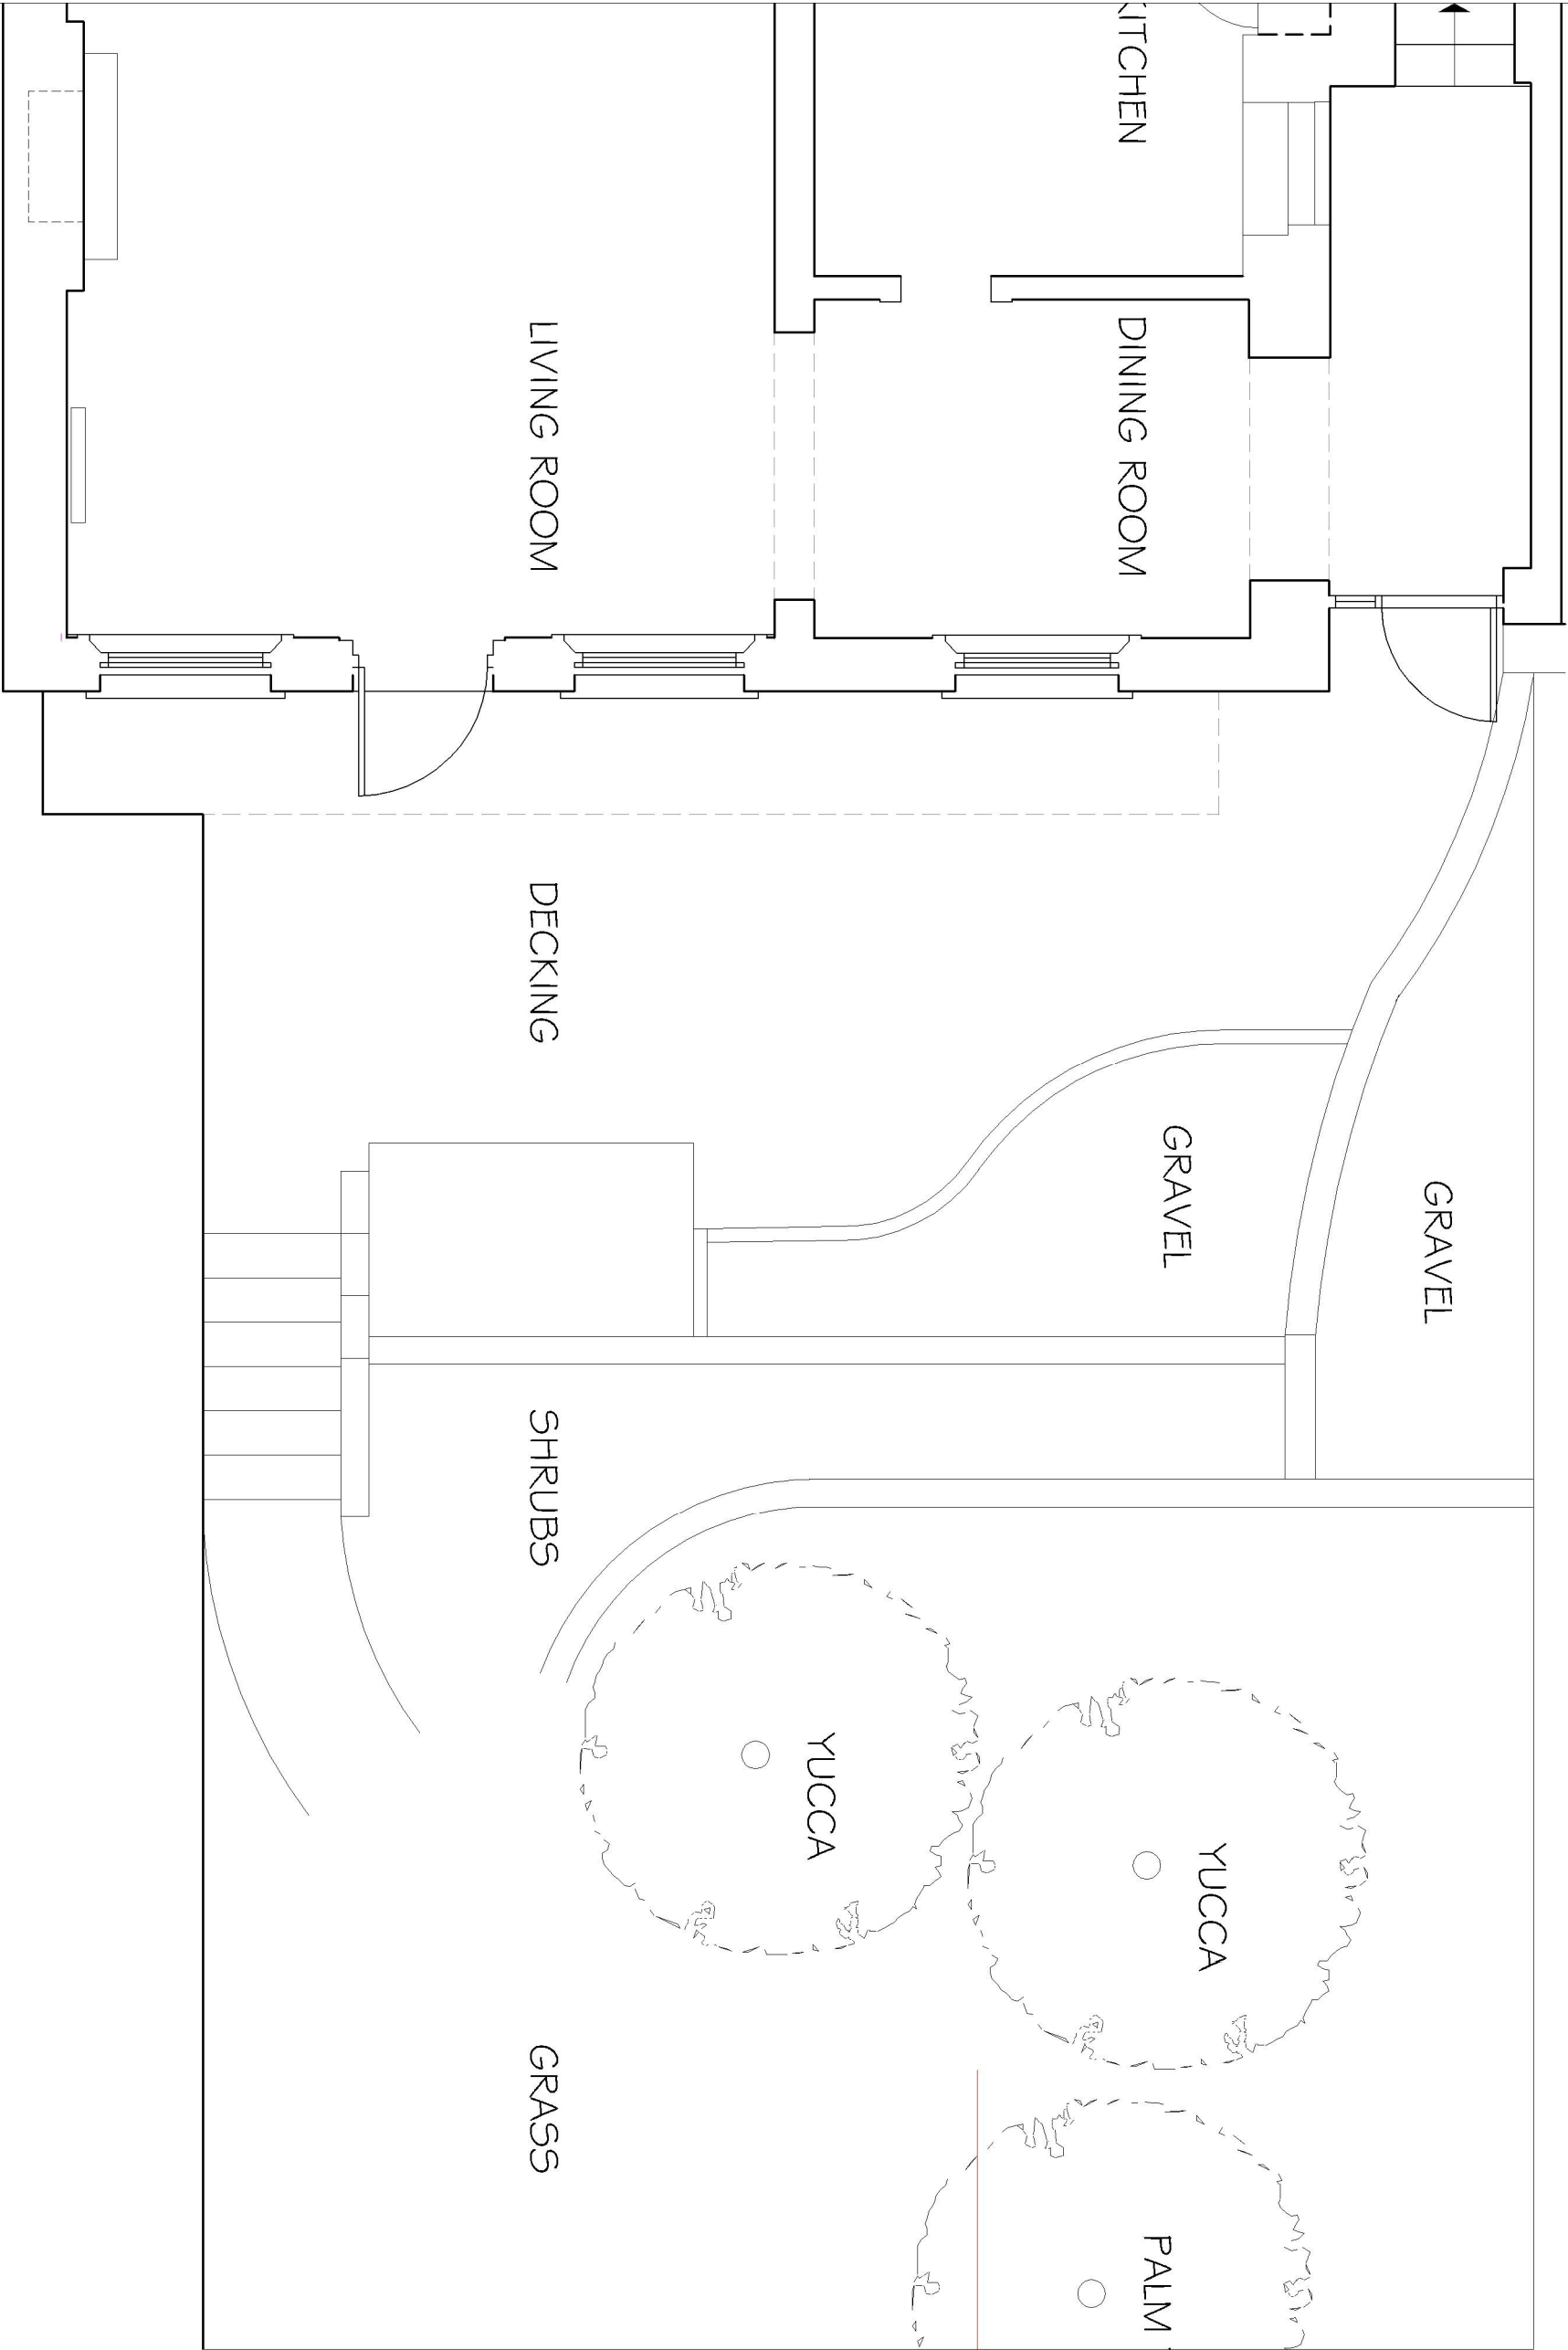

NOTES

1. Do not scale from this drawing for a job. The architect and landscape architect are responsible for the accuracy of the drawing.
2. All dimensions are in meters unless otherwise stated.
3. Repetition of dimensions is not intended to be exhaustive.

KASIA WHITFIELD DESIGN

KASIA WHITFIELD
LONDON NW3 5SD
07780555553

JOB			
25A MARESFIELD GARDENS LONDON NW3 5SD			
TITLE			
EXISTING GARDEN PLAN			
DATE	SCALE	STATUS	
2021.02.02	1:50@A3	SURVEY	
PROJECT NO.	DRAWING NO.	REVISION	
MG25A	GARDEN 1		