

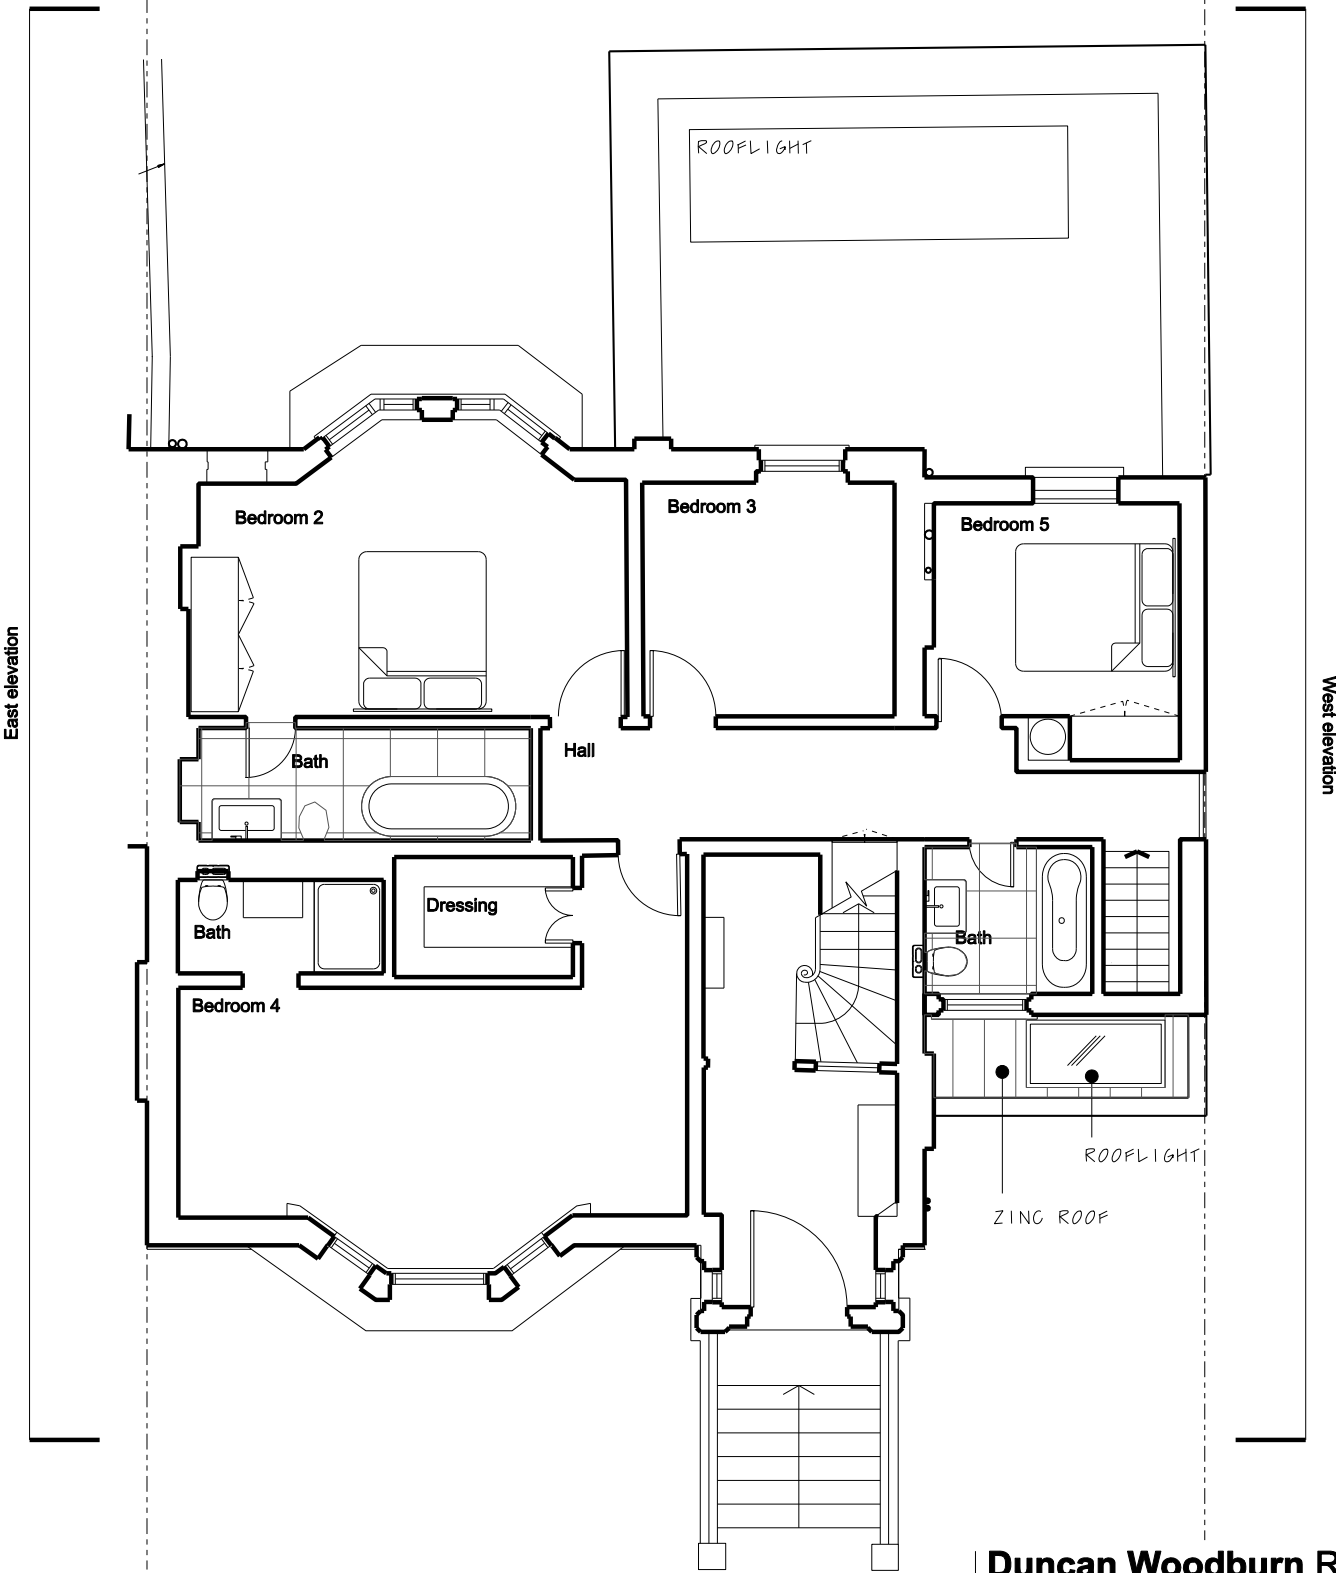


Lower ground floor

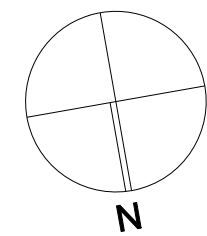

Ground floor

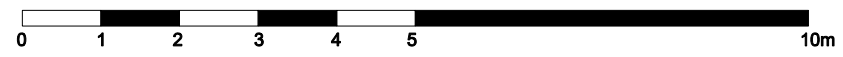

**Duncan Woodburn RIBA**  
**Architect**  
 Second floor studio, 28 Poland Street,  
 London W1F 8QP  
 Tel. 0207 637 3819  
 Mob. 07956 661 426

**143 King Henry's Road NW3**  
**04 Proposed floor plans**

February 2020  
 1:50 @A1 1:100 @A3