


NOTES

Copyright Carbogno Ceneda Architects.

No implied license exists. This drawing should not be used to calculate areas for the purposes of valuation. All dimensions to be checked on site by the contractor and such dimensions to be their responsibility. Do not scale drawings

This drawing is to be read in conjunction with all other contract documents and specifications and all other consultants drawings. All levels and dimensions should be checked on site

All work must comply with relevant British Standards and Building Regulations requirements. Drawing errors and omissions to be reported to the architect

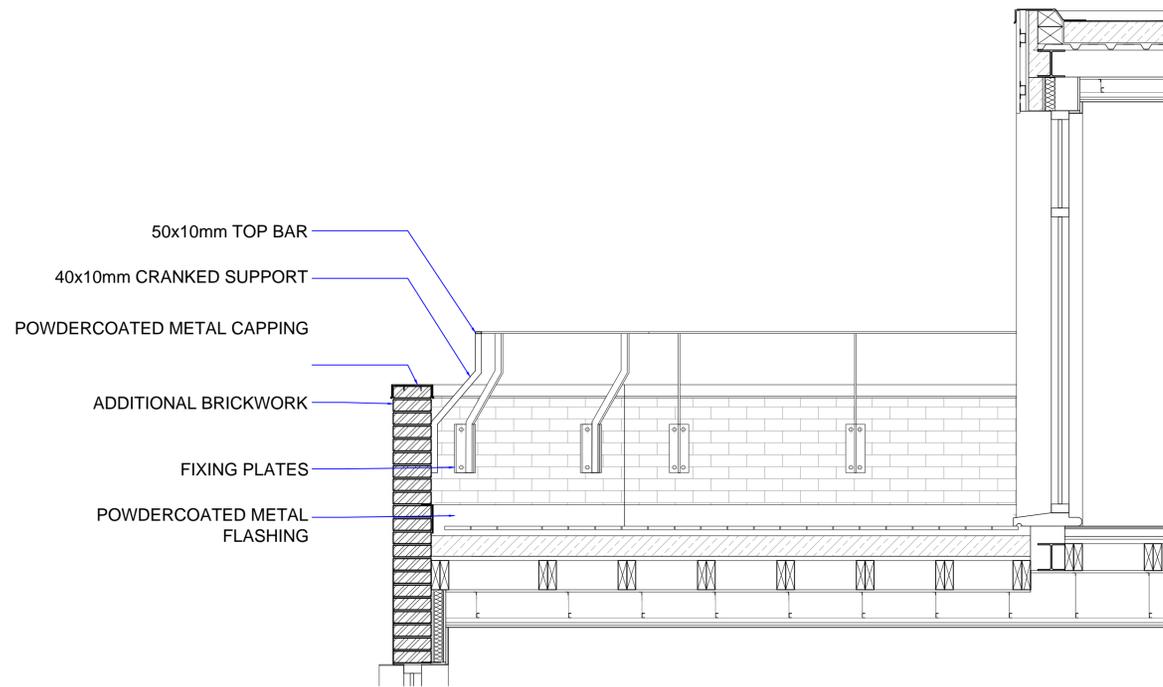


TERRACE SECTION - Option 1
SCALE 1:20 @ A1



View of development from across the road



View of development from pavement

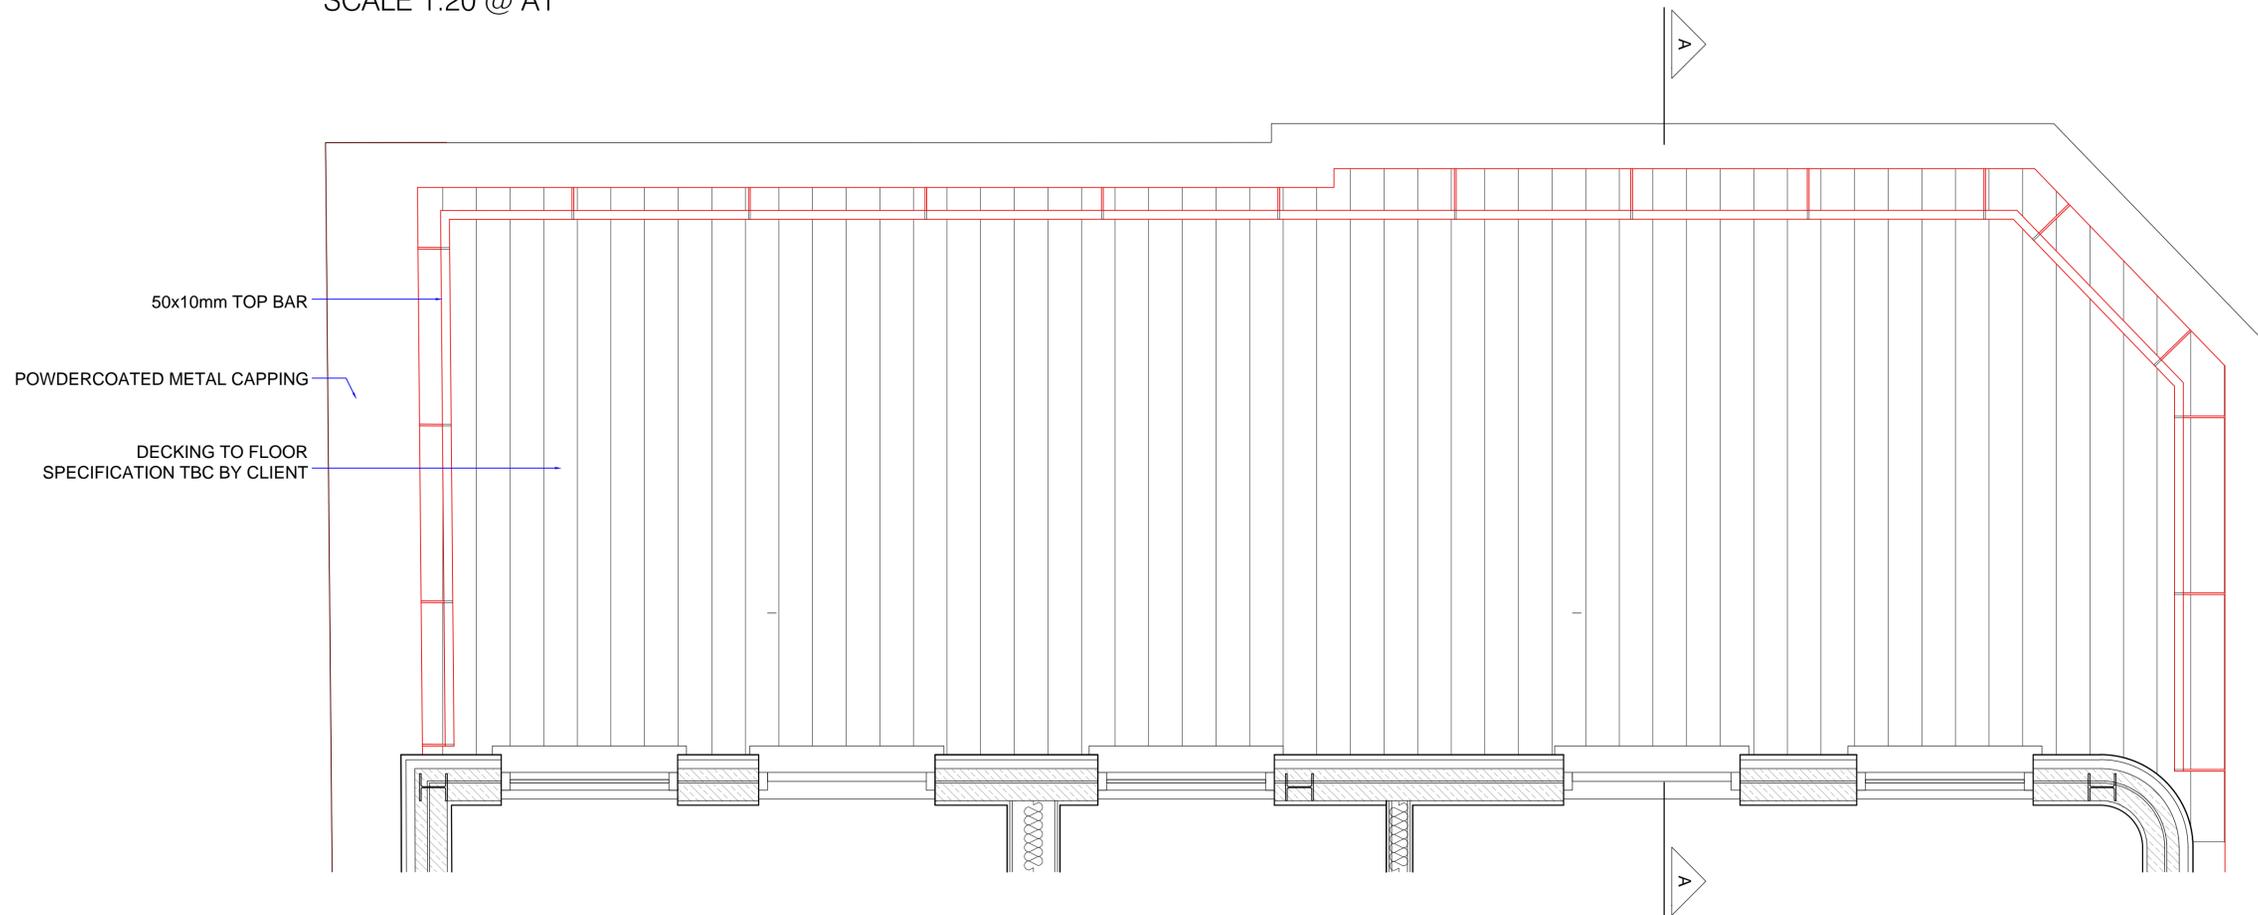

TERRACE PLAN - Option 1
SCALE 1:20 @ A1

KEY

Project Ref. No.	1902
Client	KUBIK CONSTRUCTION
Date	DECEMBER 2018
Scale	AS NOTED
Project	CAMDEN LOCK HOTEL LONDON NW1

Drawing Name PROPOSED LEVEL 4 BALUSTRADE DETAILS

Drawing No.	P513	Rev.	-
Drawn	LP	Approved	AC
Signed			

CARBOGNO CENEDA ARCHITECTS
296 KITCHENER ROAD, TEL: 07690 596 884
LONDON N7 6DU, INFO@CARBOGNOCENEDA.COM

© COPYRIGHT NOT TO BE REPRODUCED OR USED WITHOUT PERMISSION