


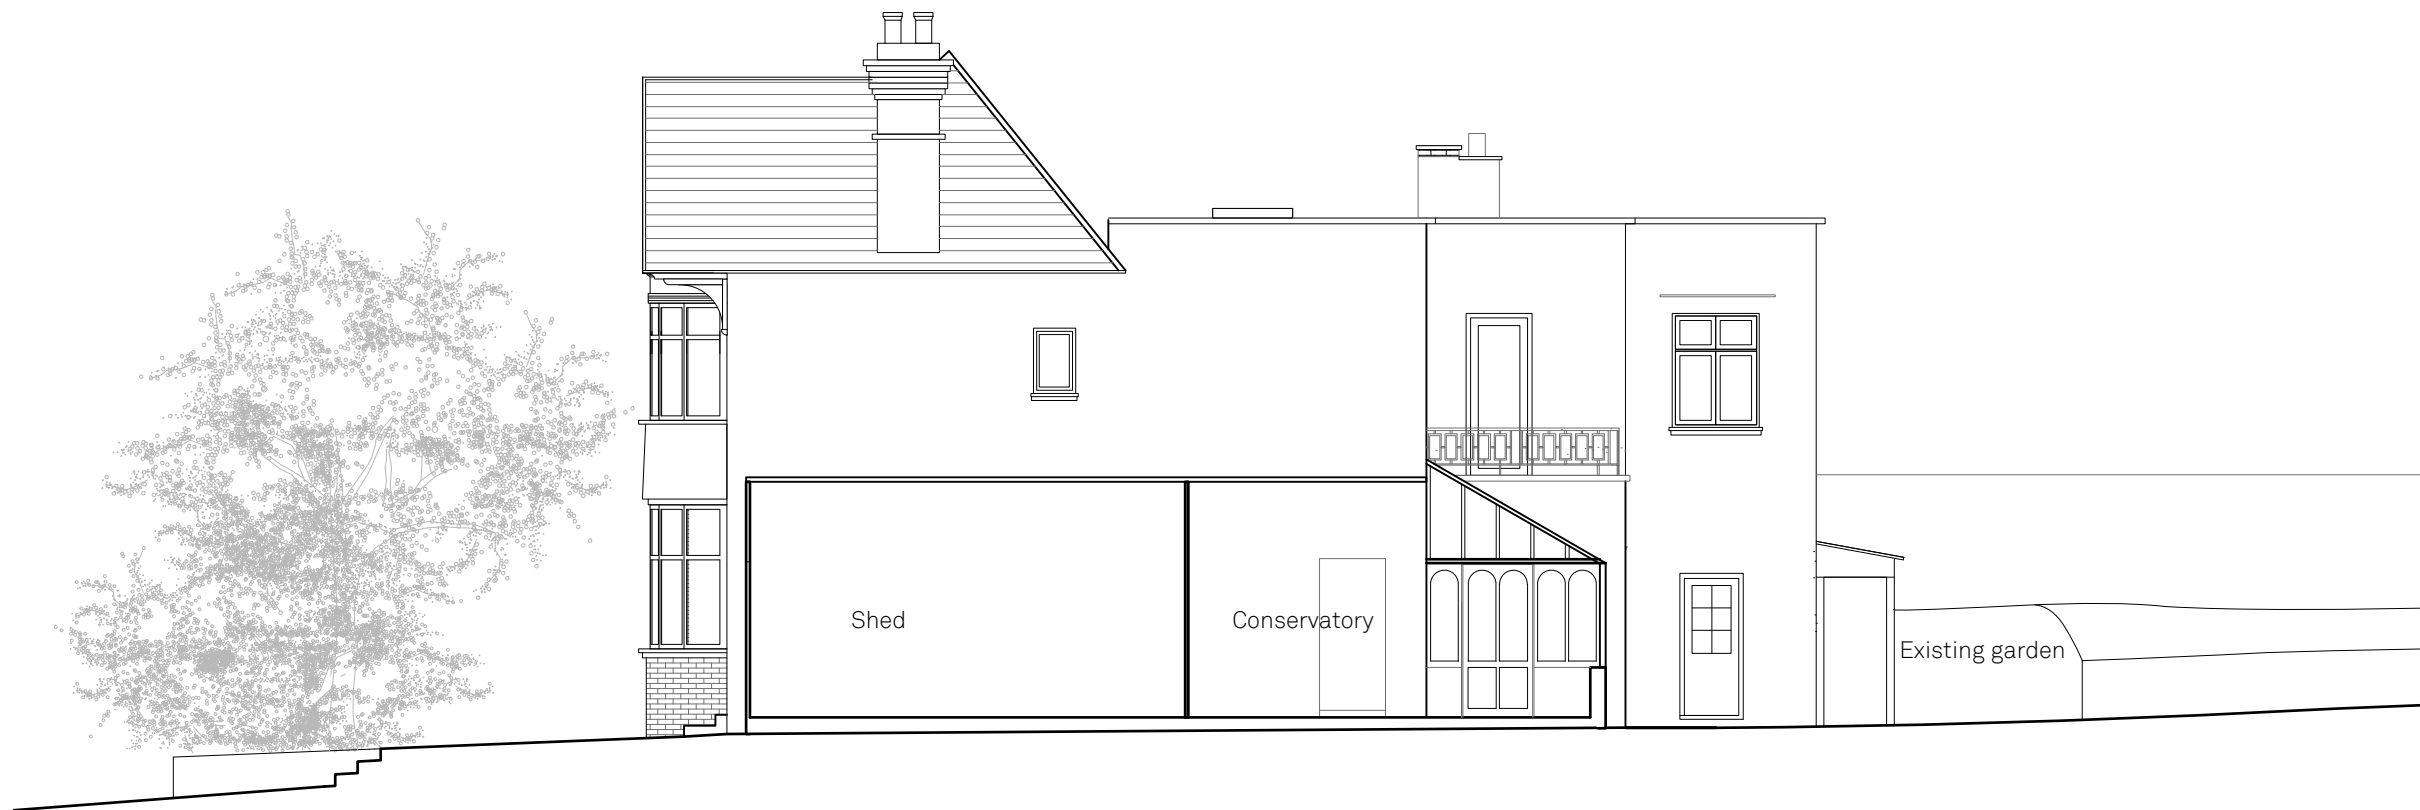

Existing Side elevation A

Holly Lodge House

15 Holly Lodge Gardens, N6 6AA
 Drawn By TA
 Scale 1:100@A3
 Status Issue
 Project Stage Planning

Paul Archer Design Ltd

Issue	Notes	Date
C		06.11.20
D		13.11.20
E	Issue	17.11.20
F	Draft for roof application	14.01.21
G	Planning application	19.01.21

Unit D204 Lana House 116 Commercial Street London E1 6NF Tel. 020 3668 2668

800.205 G

paul archer
design

www.paularcherdesign.co.uk

